



DRAFT

REV	DATE	BY	APP	REG NO	EXPIRES	SEAL HOLDER	DESCRIPTION

DESIGNED BY	
DRAWN BY	
CHECKED BY	
IN CHARGE	
DATE	DEC 2009

LOS ANGELES COUNTY METROPOLITAN TRANSPORTATION AUTHORITY

M Metro



CDM PROJECT MANAGER

PB

REGIONAL CONNECTOR TRANSIT CORRIDOR
 ADV. CONCEPTUAL ENGINEERING
 FULLY UNDERGROUND LRT ALTERNATIVE
 LITTLE TOKYO VARIATION 1
 CONSTRUCTION STAGING SITE
 NORTH ALAMEDA STREET

CONTRACT NO	
DRAWING NO	CS-412
SCALE	1"=50'
SHEET NO	






 CUT AND COVER TEMPORARY DECK
 POTENTIAL WORK SITE AREA



DRAFT						
REV	DATE	BY	APP	REG NO	EXPIRES	SEAL HOLDER


DESIGNED BY	
DRAWN BY	
CHECKED BY	
IN CHARGE	
DATE	DEC 2009


LOS ANGELES COUNTY METROPOLITAN TRANSPORTATION AUTHORITY



REGIONAL CONNECTOR TRANSIT CORRIDOR
ADV. CONCEPTUAL ENGINEERING
FULLY UNDERGROUND LRT ALTERNATIVE
LITTLE TOKYO VARIATION 1
CONSTRUCTION STAGING SITE
1ST STREET PORTAL

CONTRACT NO	
DRAWING NO	CS-413
SCALE	1" = 50'
SHEET NO	

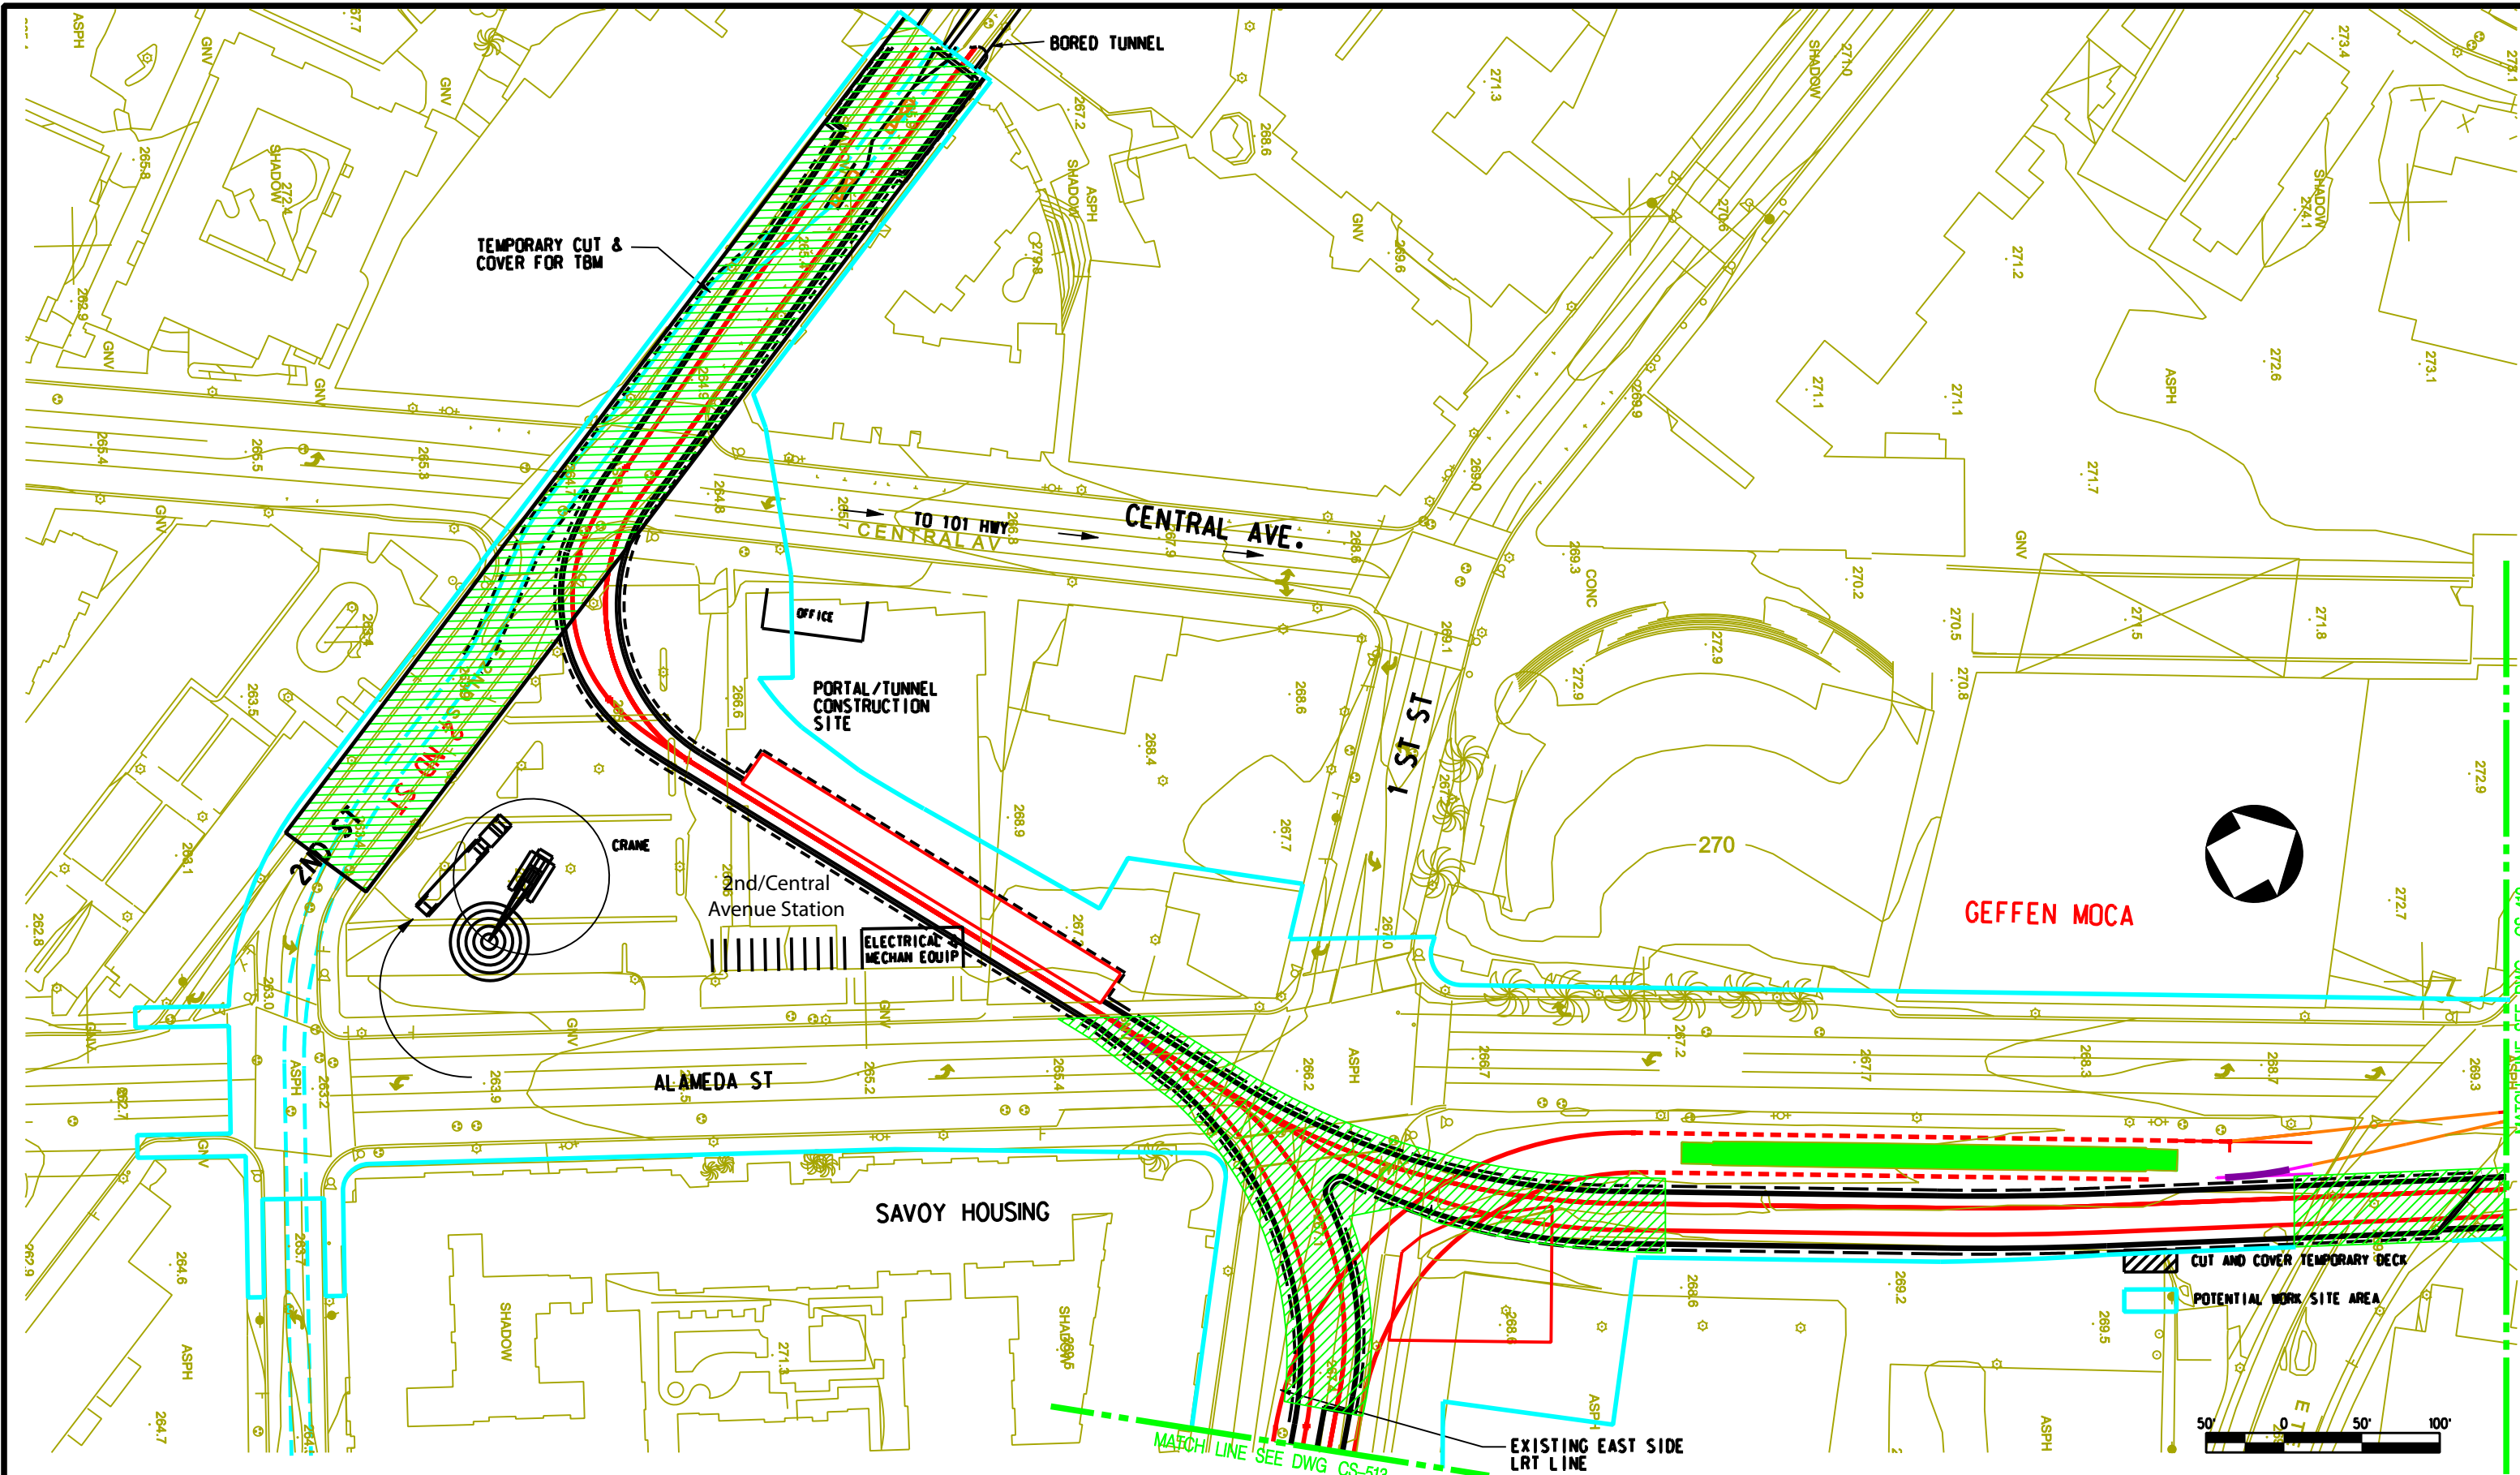File Name: X:\27187\2009\RegionalConnector\ACE\VCADD\Sheets\Civil\Env Imp Footprint\1\47 AND 48\47A_CS-413.dgn
 User Name: griffithc



DRAFT

REV	DATE	BY	APP	REG NO	EXPIRES	SEAL HOLDER	DESCRIPTION

DESIGNED BY	
DRAWN BY	
CHECKED BY	
IN CHARGE	
DATE	DEC 2009


M Metro
CDM PROJECT MANAGER
PB

LOS ANGELES COUNTY METROPOLITAN TRANSPORTATION AUTHORITY



REGIONAL CONNECTOR TRANSIT CORRIDOR
 ADV. CONCEPTUAL ENGINEERING
 FULLY UNDERGROUND LRT ALTERNATIVE
 LITTLE TOKYO VARIATION 2
 CONSTRUCTION STAGING SITE
 2ND/CENTRAL AVE STATION/ALAMEDA

CONTRACT NO	
DRAWING NO	CS-511
SCALE	1" = 50'
SHEET NO	

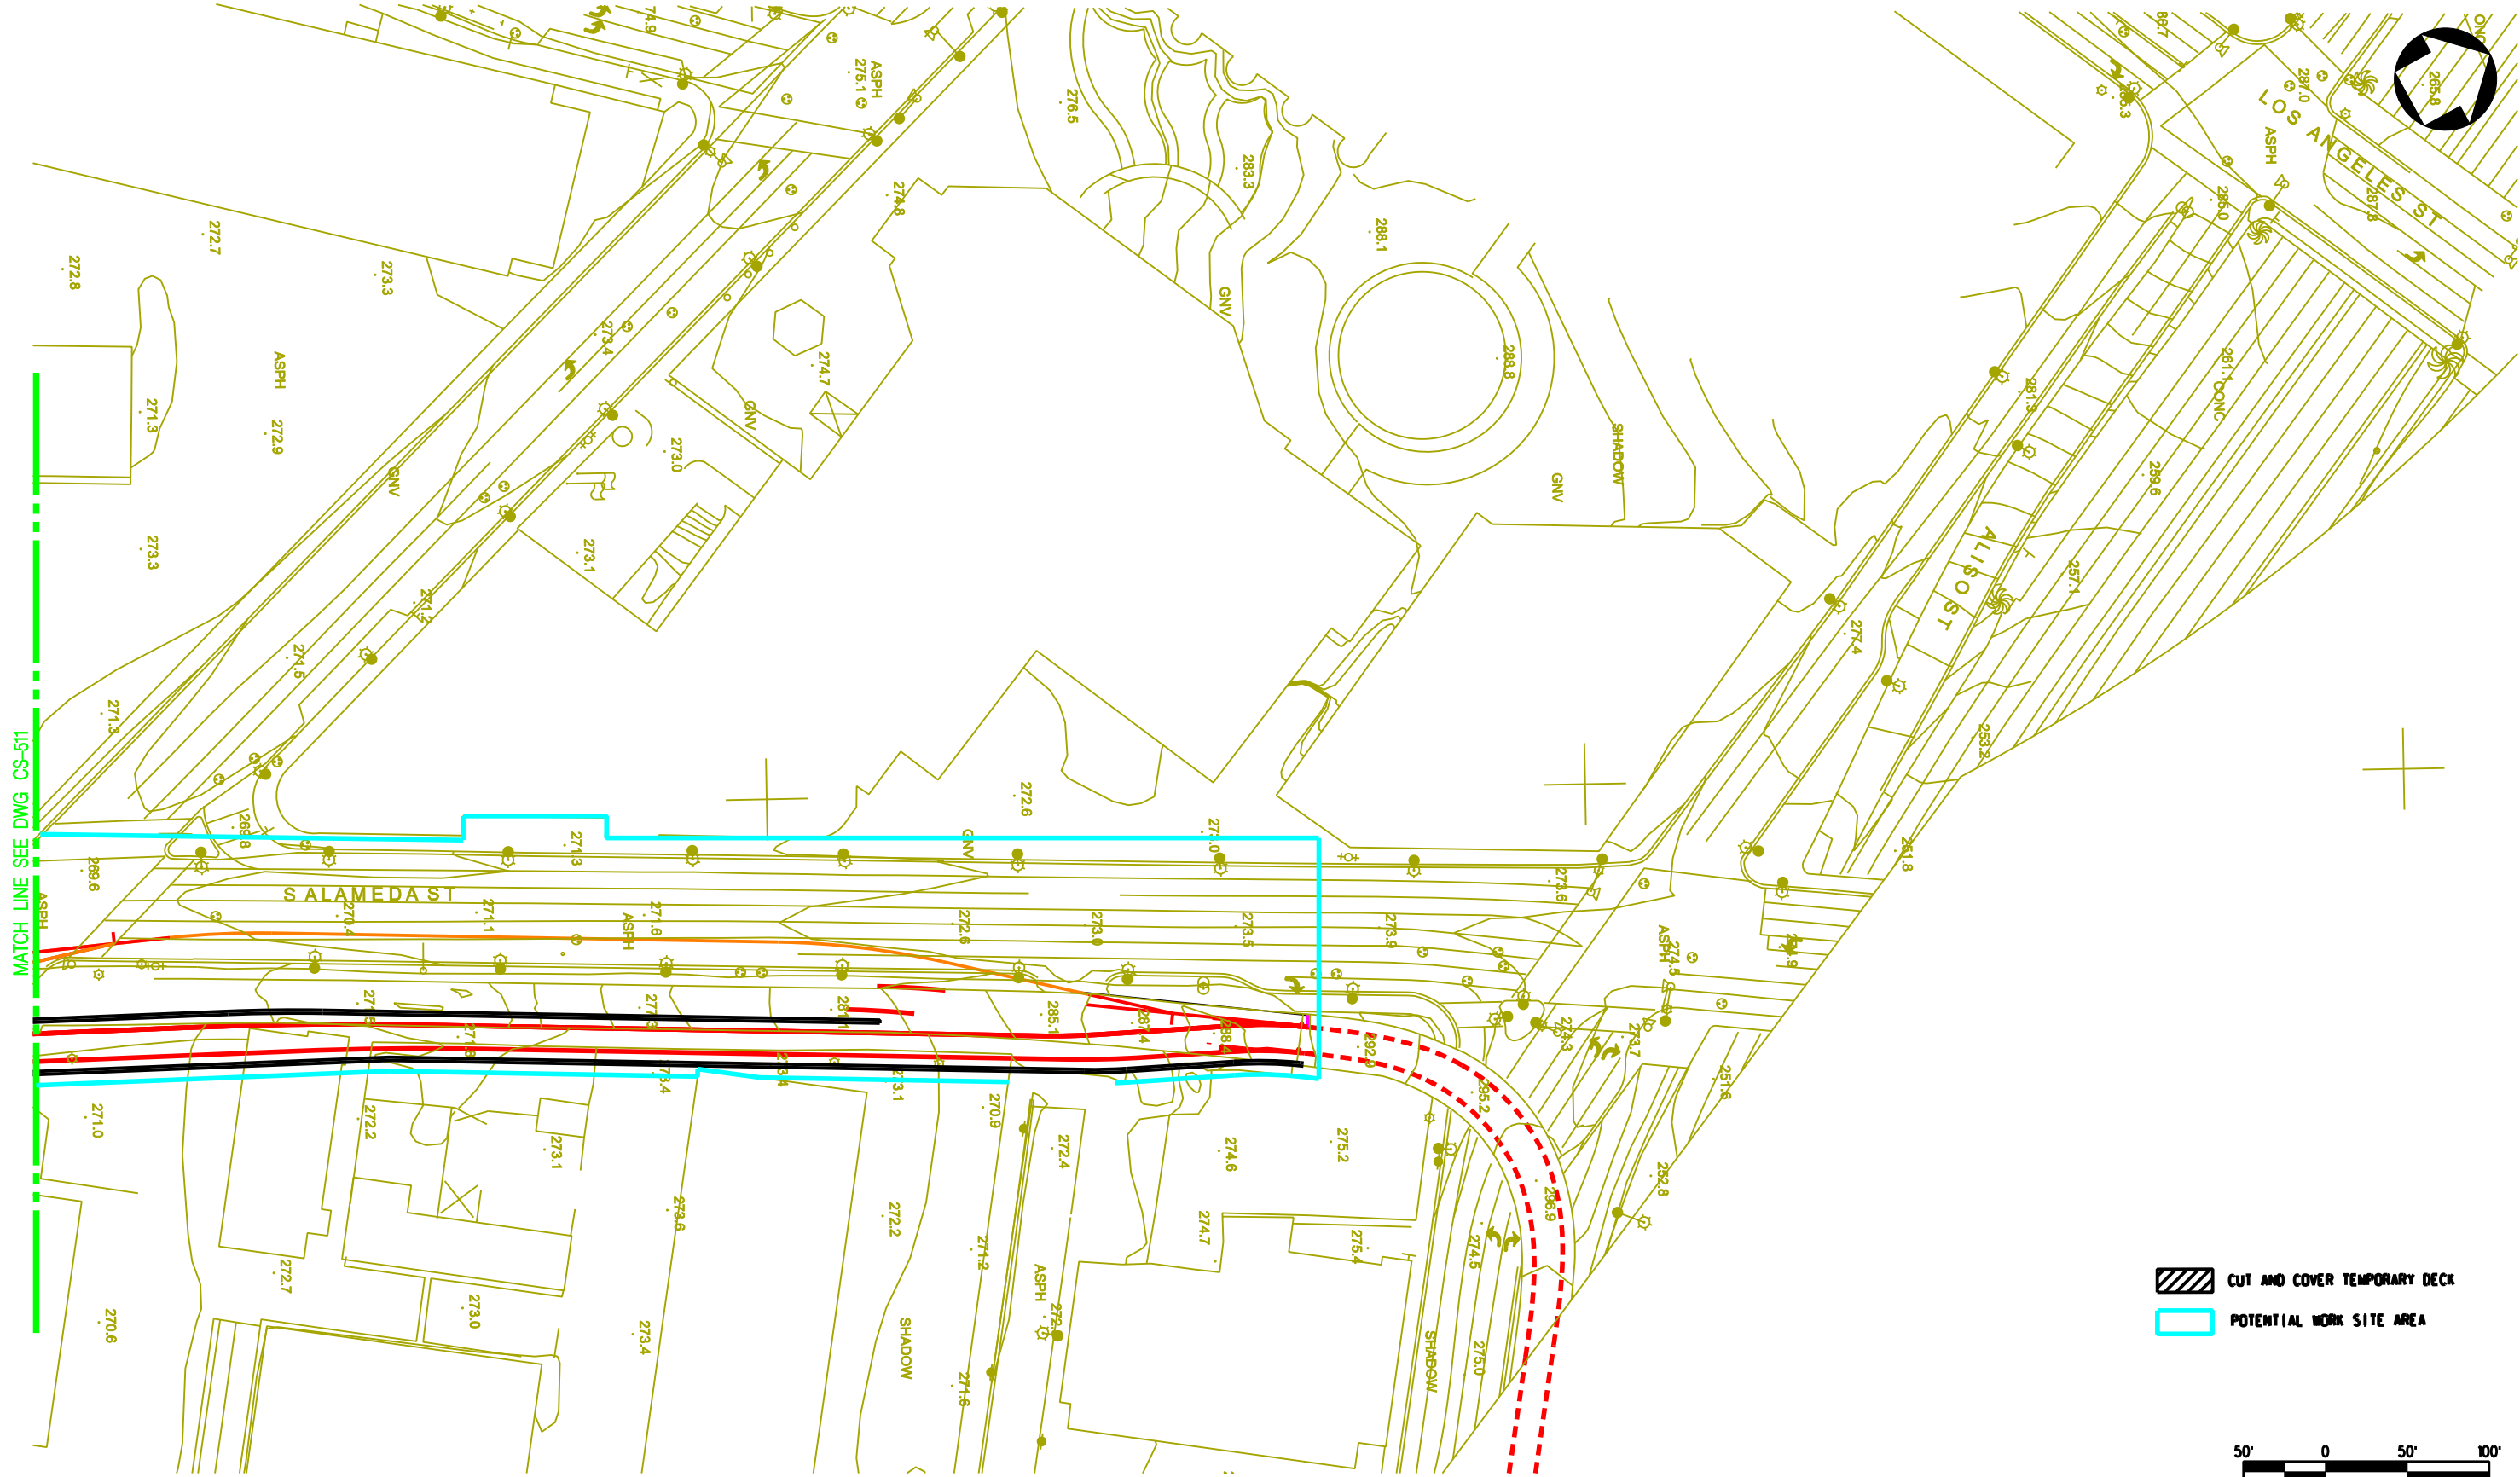File Name: I:\27919191\RegionalConnector\ACE_VCAD\Drawings\Civil\Env Imp Footprint\14A AND 4B\4B_CS-511.dwg
 User Name: griffithc



MATCH LINE SEE DWG CS-511

-  CUT AND COVER TEMPORARY DECK
-  POTENTIAL WORK SITE AREA



DRAFT

REV	DATE	BY	APP	REG NO	EXPIRES	SEAL HOLDER	DESCRIPTION

DESIGNED BY
DRAWN BY
CHECKED BY
IN CHARGE
DATE
DEC 2009

M Metro
CDM PROJECT MANAGER
LOS ANGELES COUNTY METROPOLITAN TRANSPORTATION AUTHORITY

REGIONAL CONNECTOR TRANSIT CORRIDOR
ADV. CONCEPTUAL ENGINEERING
FULLY UNDERGROUND LRT ALTERNATIVE
LITTLE TOKYO VARIATION 2
CONSTRUCTION STAGING SITE
NORTH ALAMEDA STREET

CONTRACT NO	
DRAWING NO	REV
CS-512	
SCALE	
1"=50'	
SHEET NO	



**Regional Connector Transit Corridor
Draft Environmental Impact Statement/
Draft Environmental Impact Report**

APPENDIX II



**CONCEPTUAL ENGINEERING DRAWINGS
Station Site Footprints**

The Fully Underground LRT Alternative – Little Tokyo Variation 1 and Fully Underground LRT Alternative – Little Tokyo Variation 2 are identical to the Underground Emphasis LRT Alternative – Broadway Station Option west of Central Avenue. Only the two drawings east of Central Avenue are included for the Fully Underground LRT Alternatives.

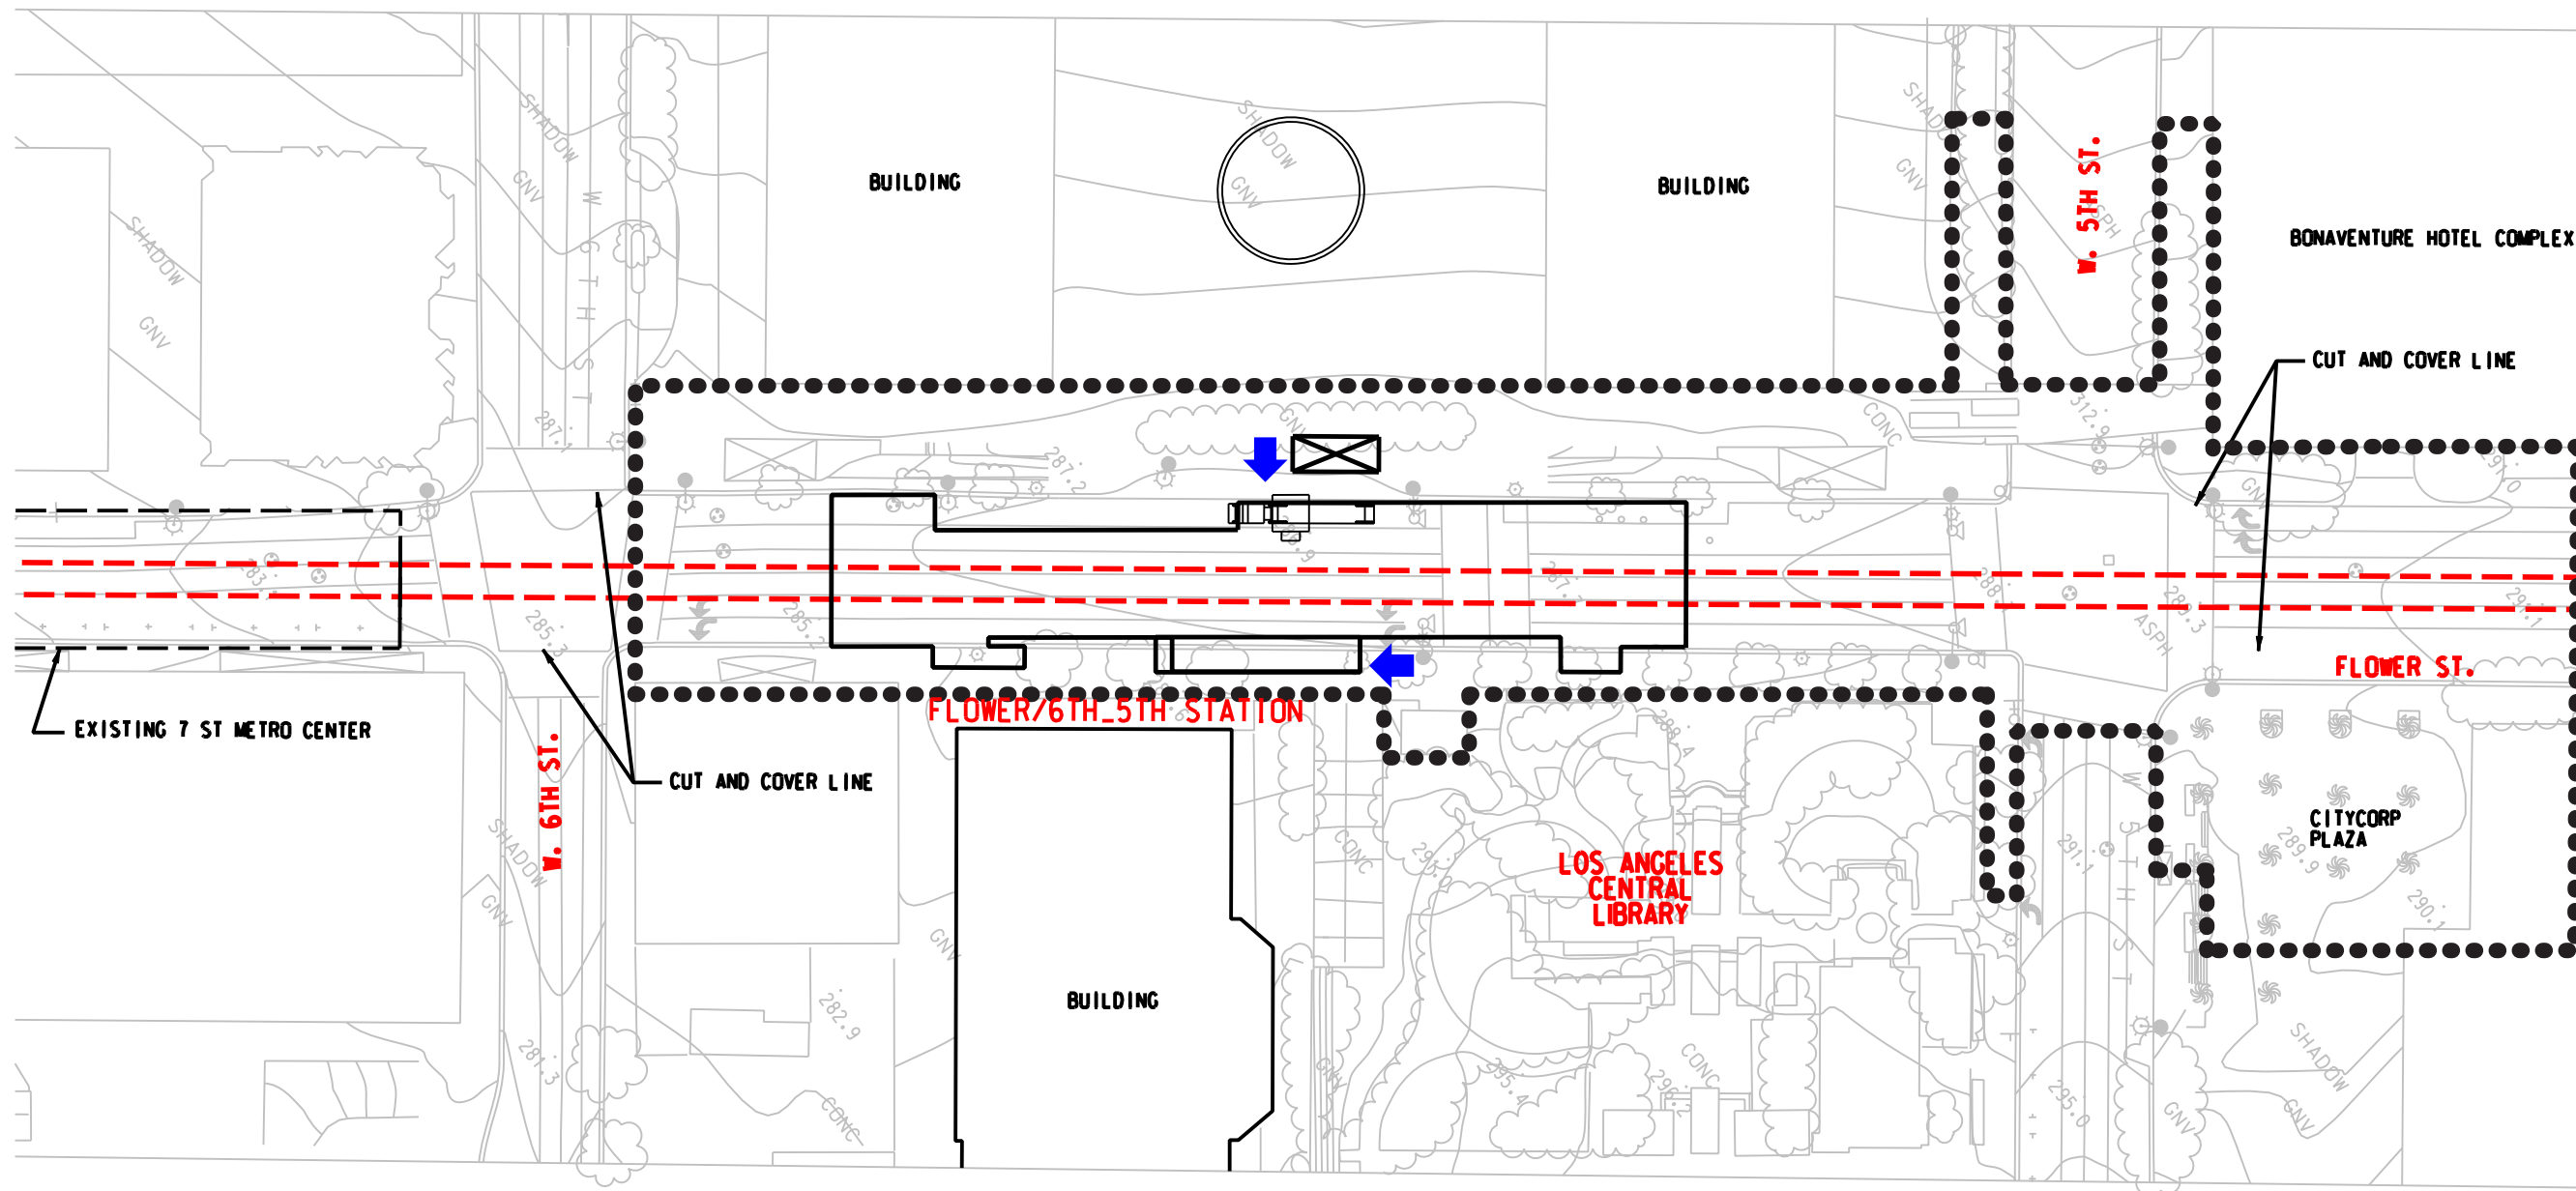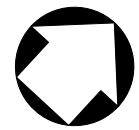

 Potential Station Entrance

 Station Site Footprint



DRAFT

REV	DATE	BY	APP	REG NO	EXPIRES	SEAL HOLDER	DESCRIPTION

DESIGNED BY	
DRAWN BY	
CHECKED BY	
IN CHARGE	
DATE	



LOS ANGELES COUNTY
METROPOLITAN TRANSPORTATION AUTHORITY


PROJECT MANAGER _____



REGIONAL CONNECTOR TRANSIT CORRIDOR
ADV. CONCEPTUAL ENGINEERING
FLOWER/6TH-5TH ST STATION
Station Site Footprint
At-Grade Emphasis LRT Alternative

CONTRACT NO	
DRAWING NO	SF-001
SCALE	
SHEET NO	

File Name: \\1279350-regionalconnector\ace\cadd\sheets\CIVIL\env\imp\footprint\cs01-flower-6th-5th-station-construction-site-plan-at-grade-CDM.dgn
 User Name: USER\mir_05/17/2009 8:26:04 PM

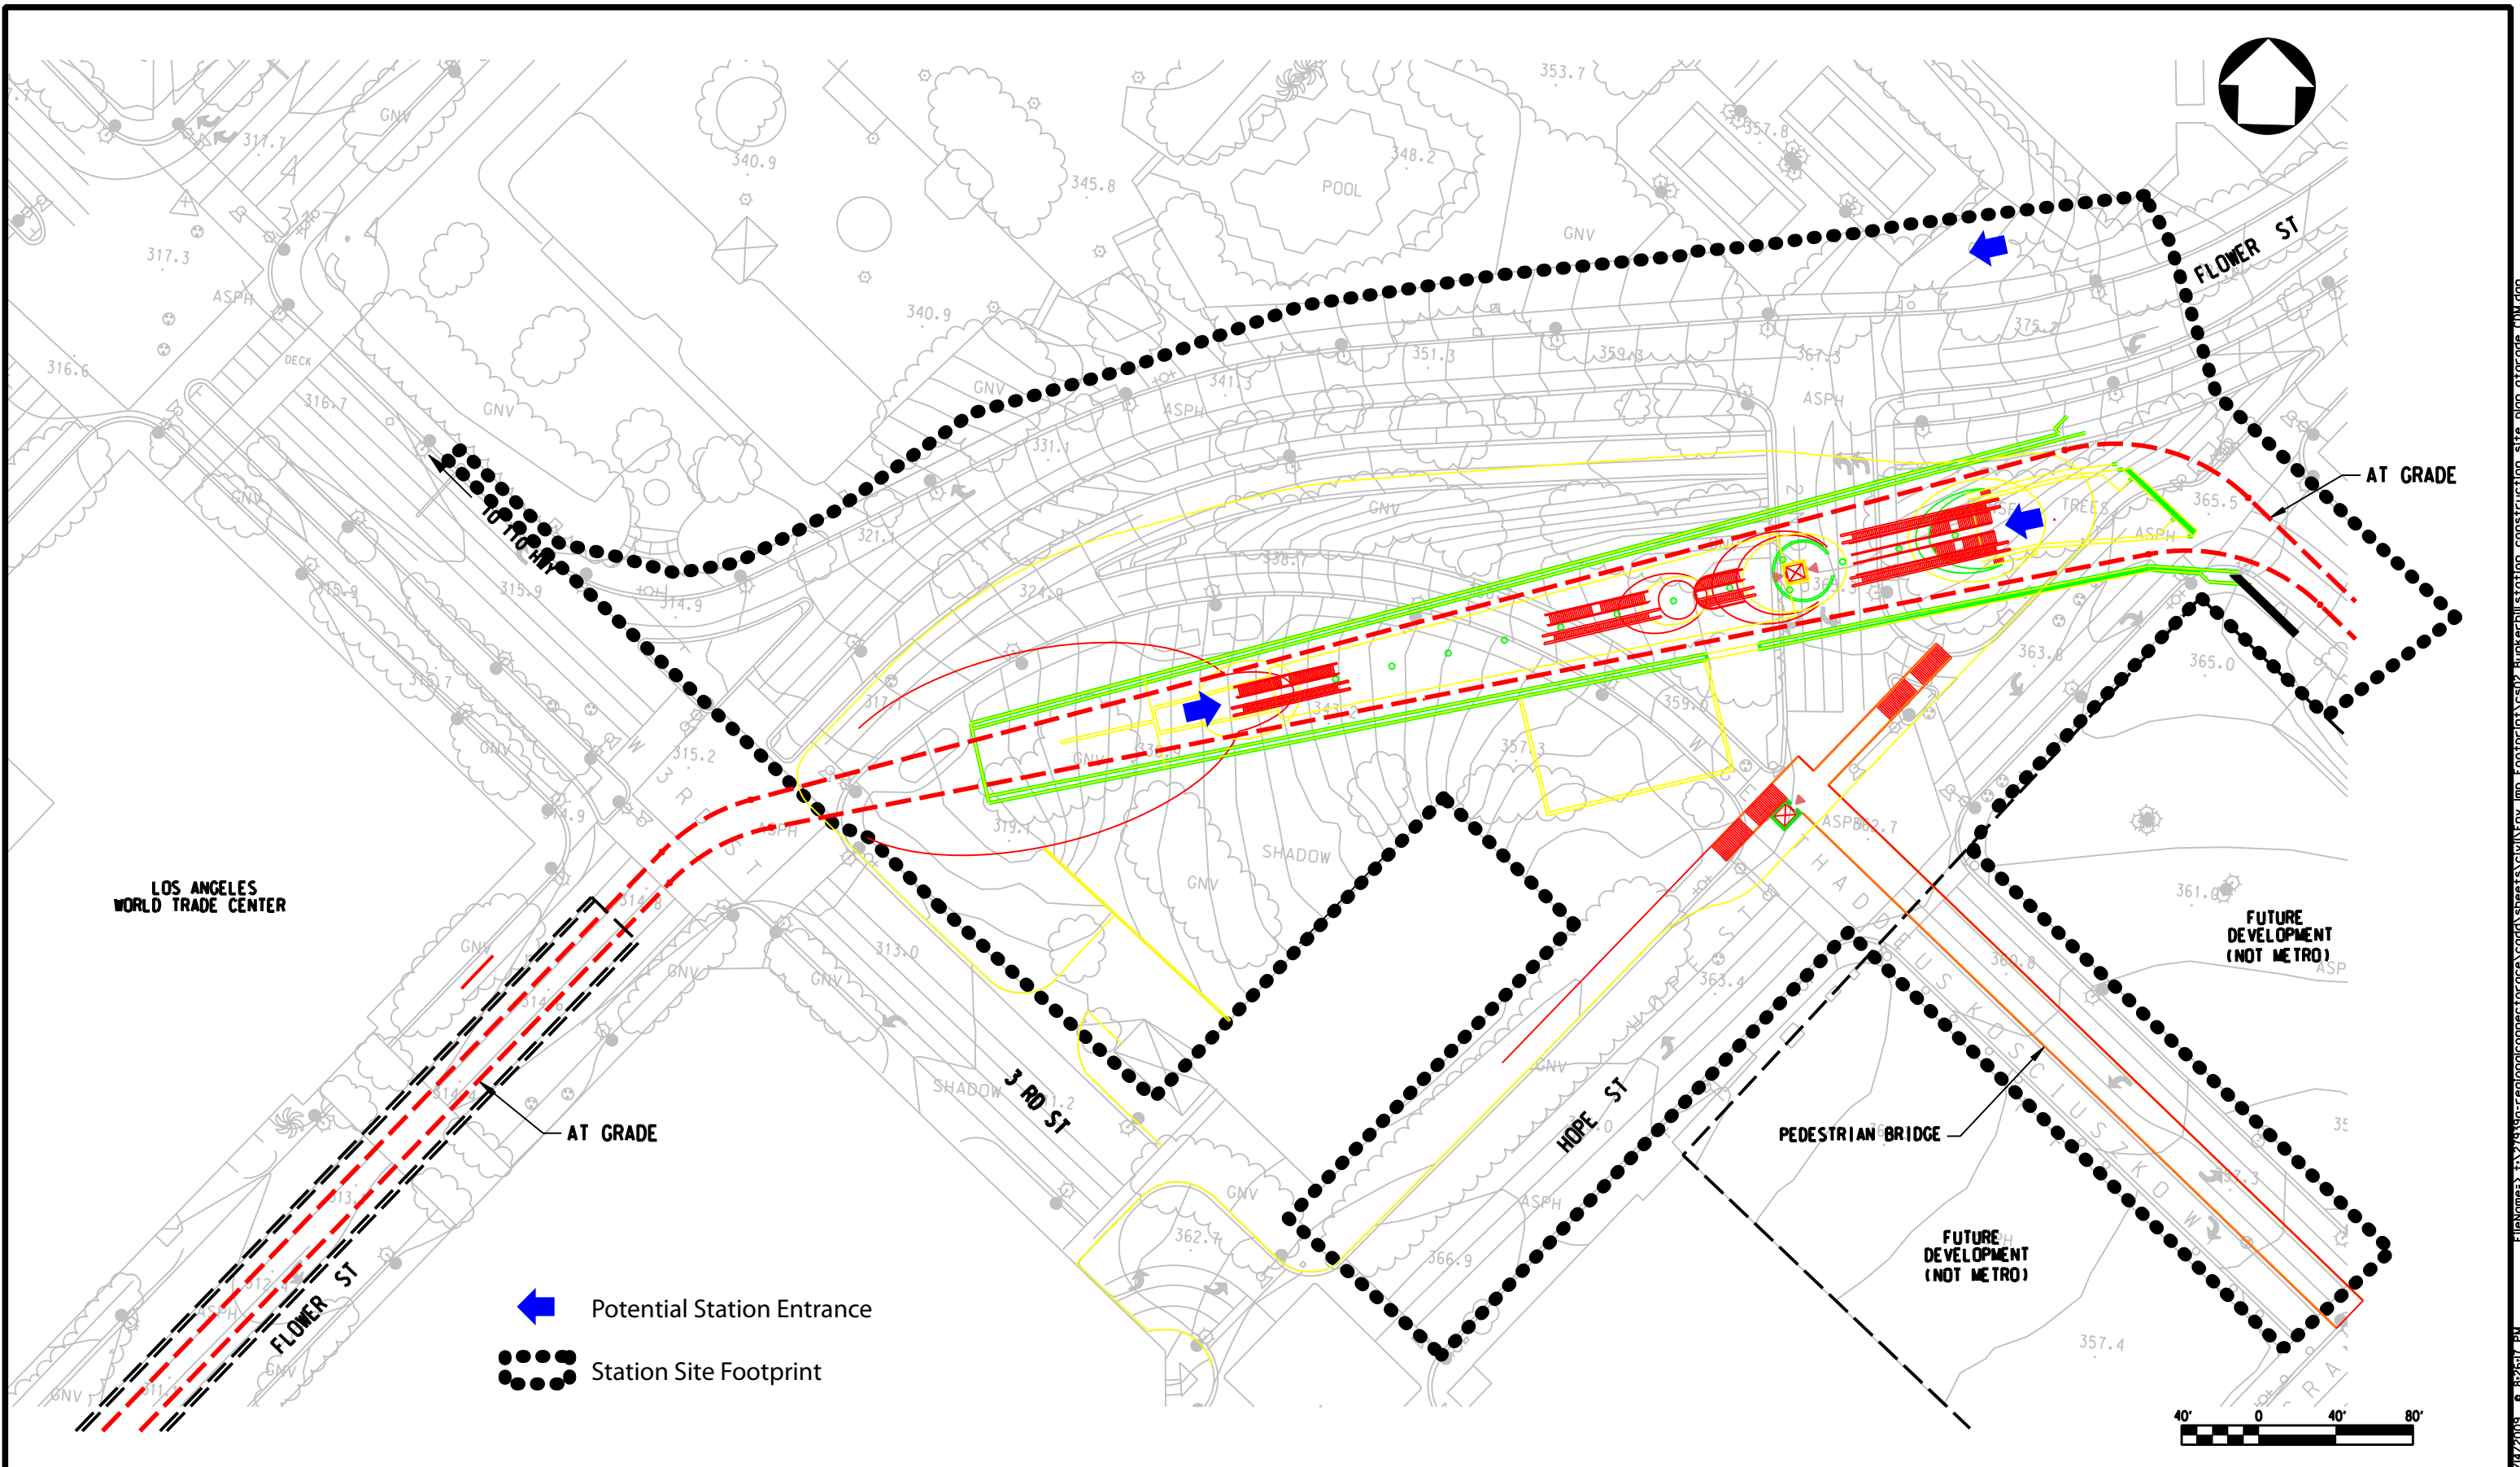

DRAFT

REV	DATE	BY	APP	REG NO	EXPIRES	SEAL HOLDER	DESCRIPTION

DESIGNED BY
DRAWN BY
CHECKED BY
IN CHARGE
DATE MAY 2009



Metro

LOS ANGELES COUNTY METROPOLITAN TRANSPORTATION AUTHORITY





PROJECT MANAGER



**REGIONAL CONNECTOR TRANSIT CORRIDOR
ADV. CONCEPTUAL ENGINEERING**
2nd/Hope Station
Station Site Footprint
At-Grade Emphasis LRT Alternative

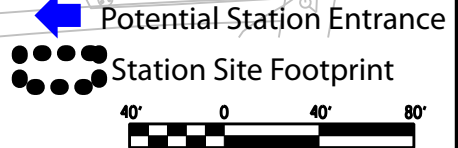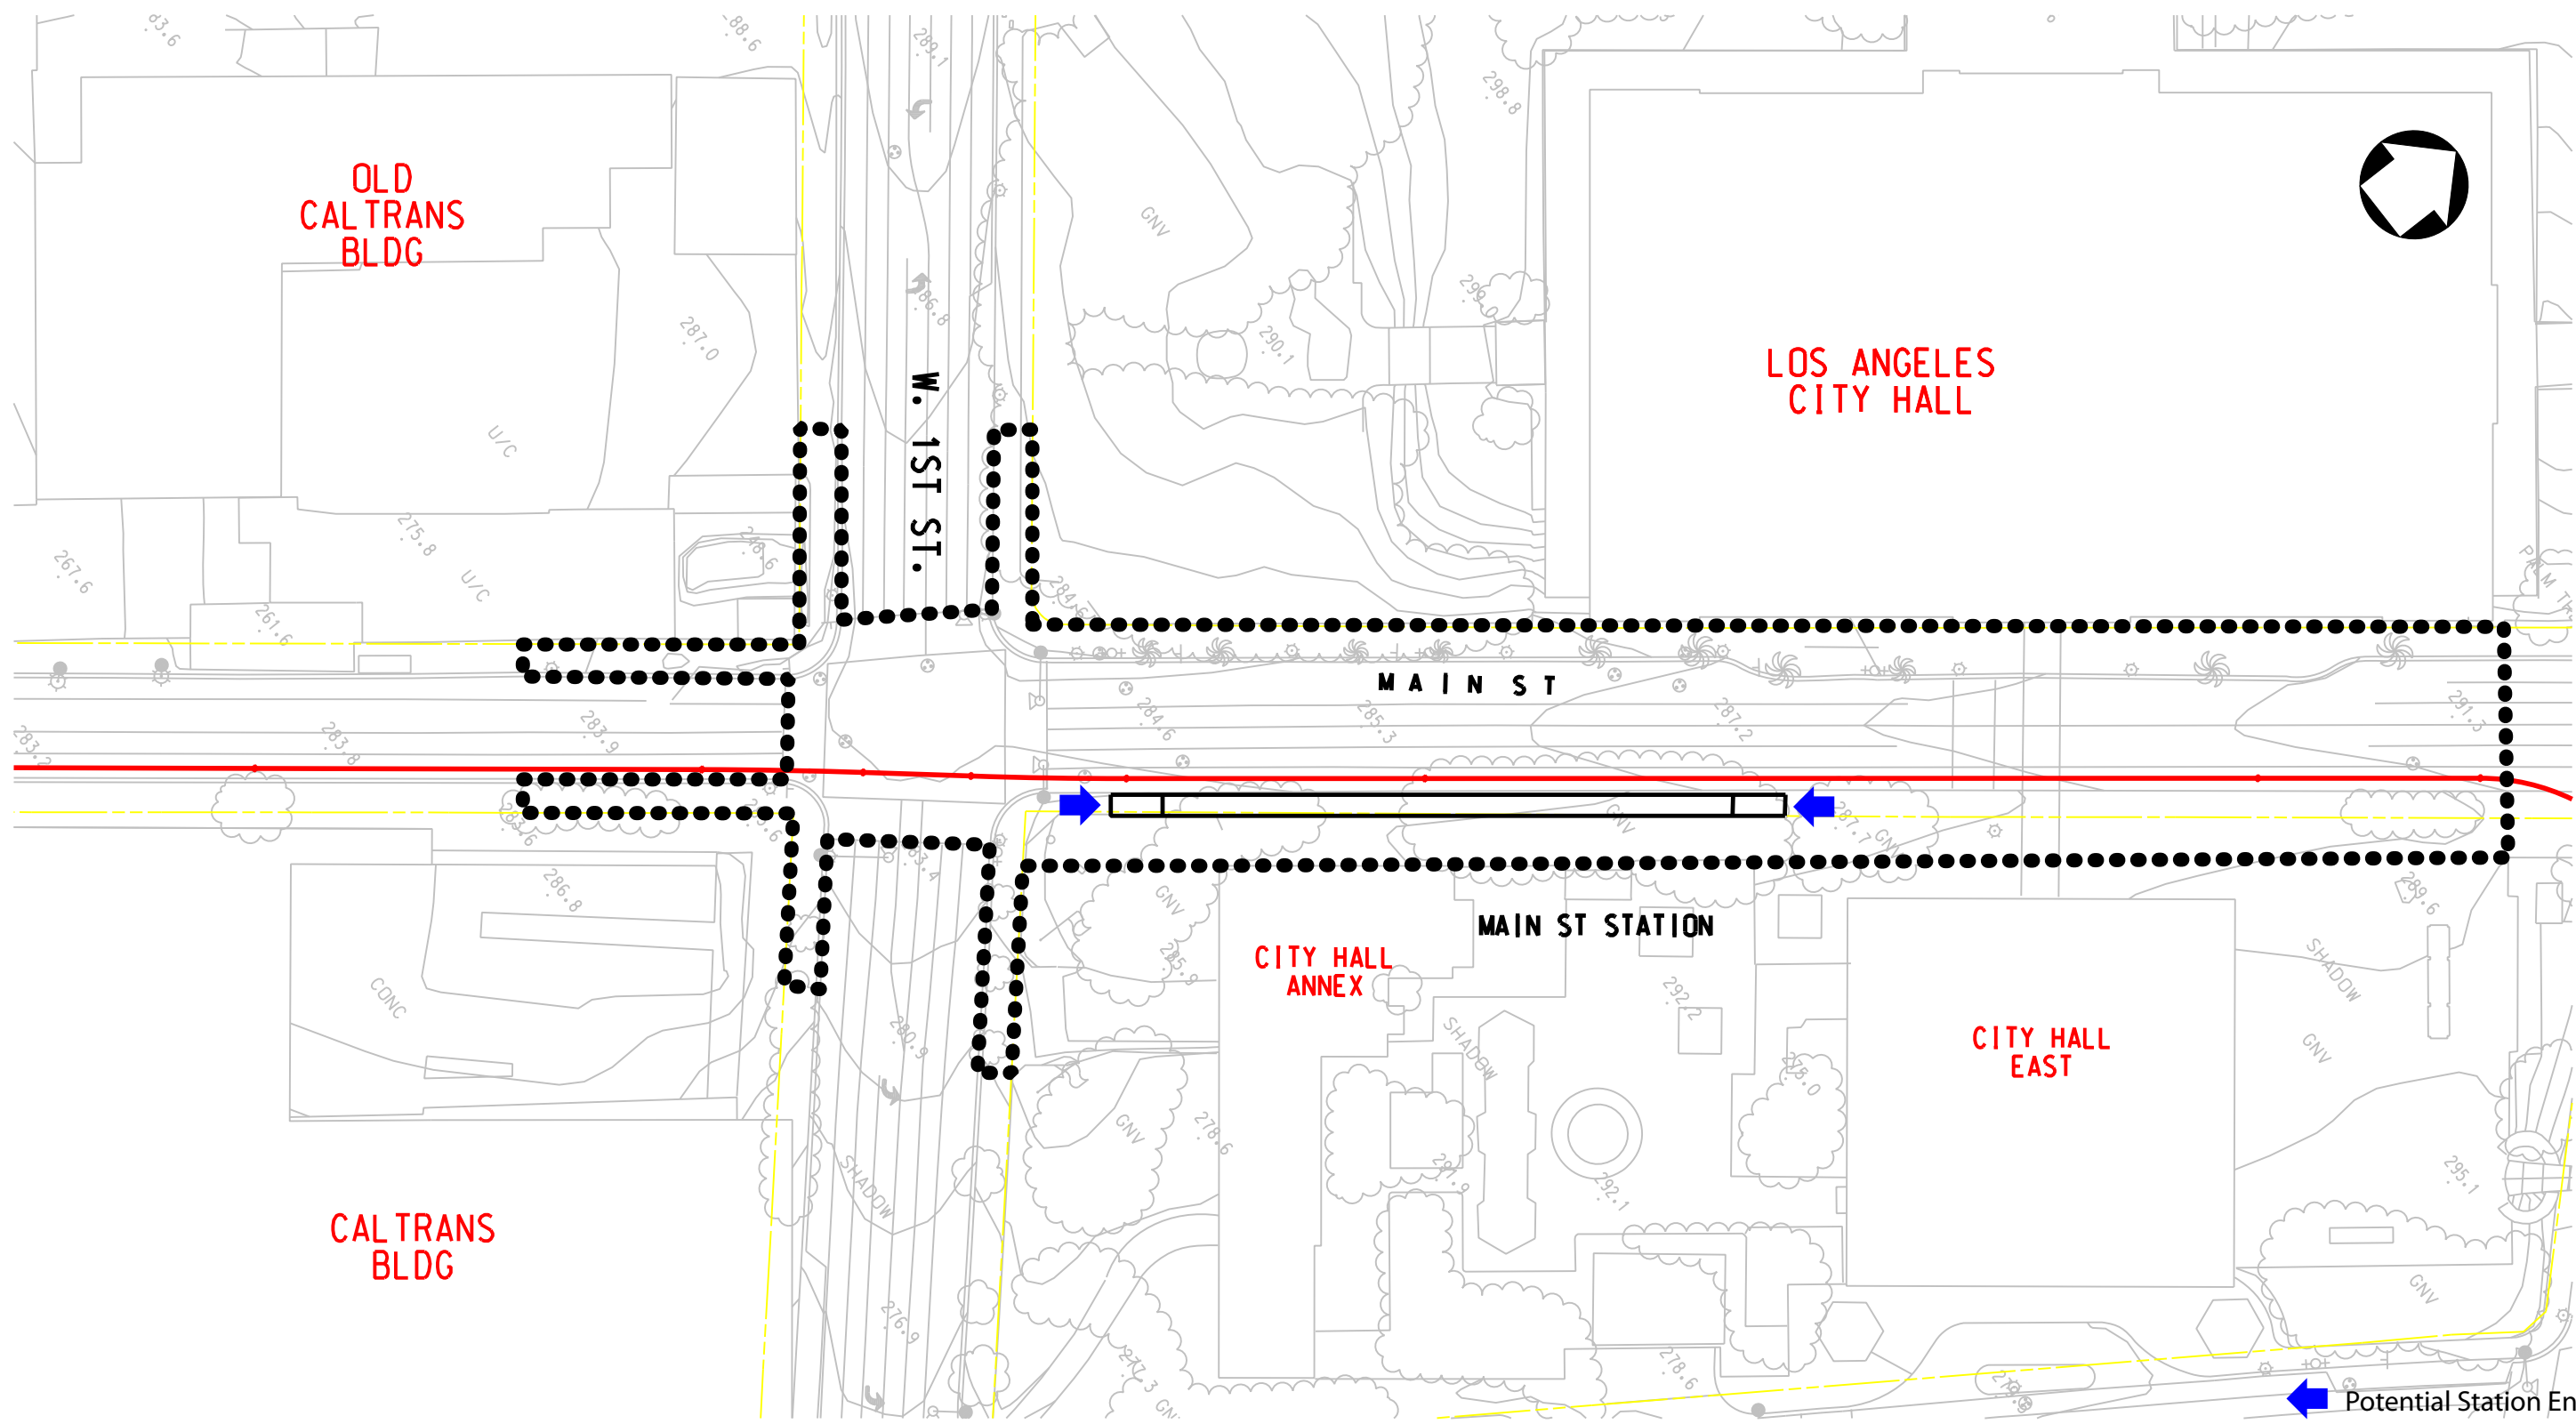


CONTRACT NO
DRAWING NO SF-002
SCALE
SHEET NO



DRAFT

REV	DATE	BY	APP	REG NO	EXPIRES	SEAL HOLDER	DESCRIPTION


DESIGNED BY	
DRAWN BY	
CHECKED BY	
IN CHARGE	
DATE	MAY 2009



Metro
 LOS ANGELES COUNTY METROPOLITAN TRANSPORTATION AUTHORITY



REGIONAL CONNECTOR TRANSIT CORRIDOR
ADV. CONCEPTUAL ENGINEERING
MAIN ST STATION
 Station Site Footprint
 At-Grade Emphasis LRT Alternative

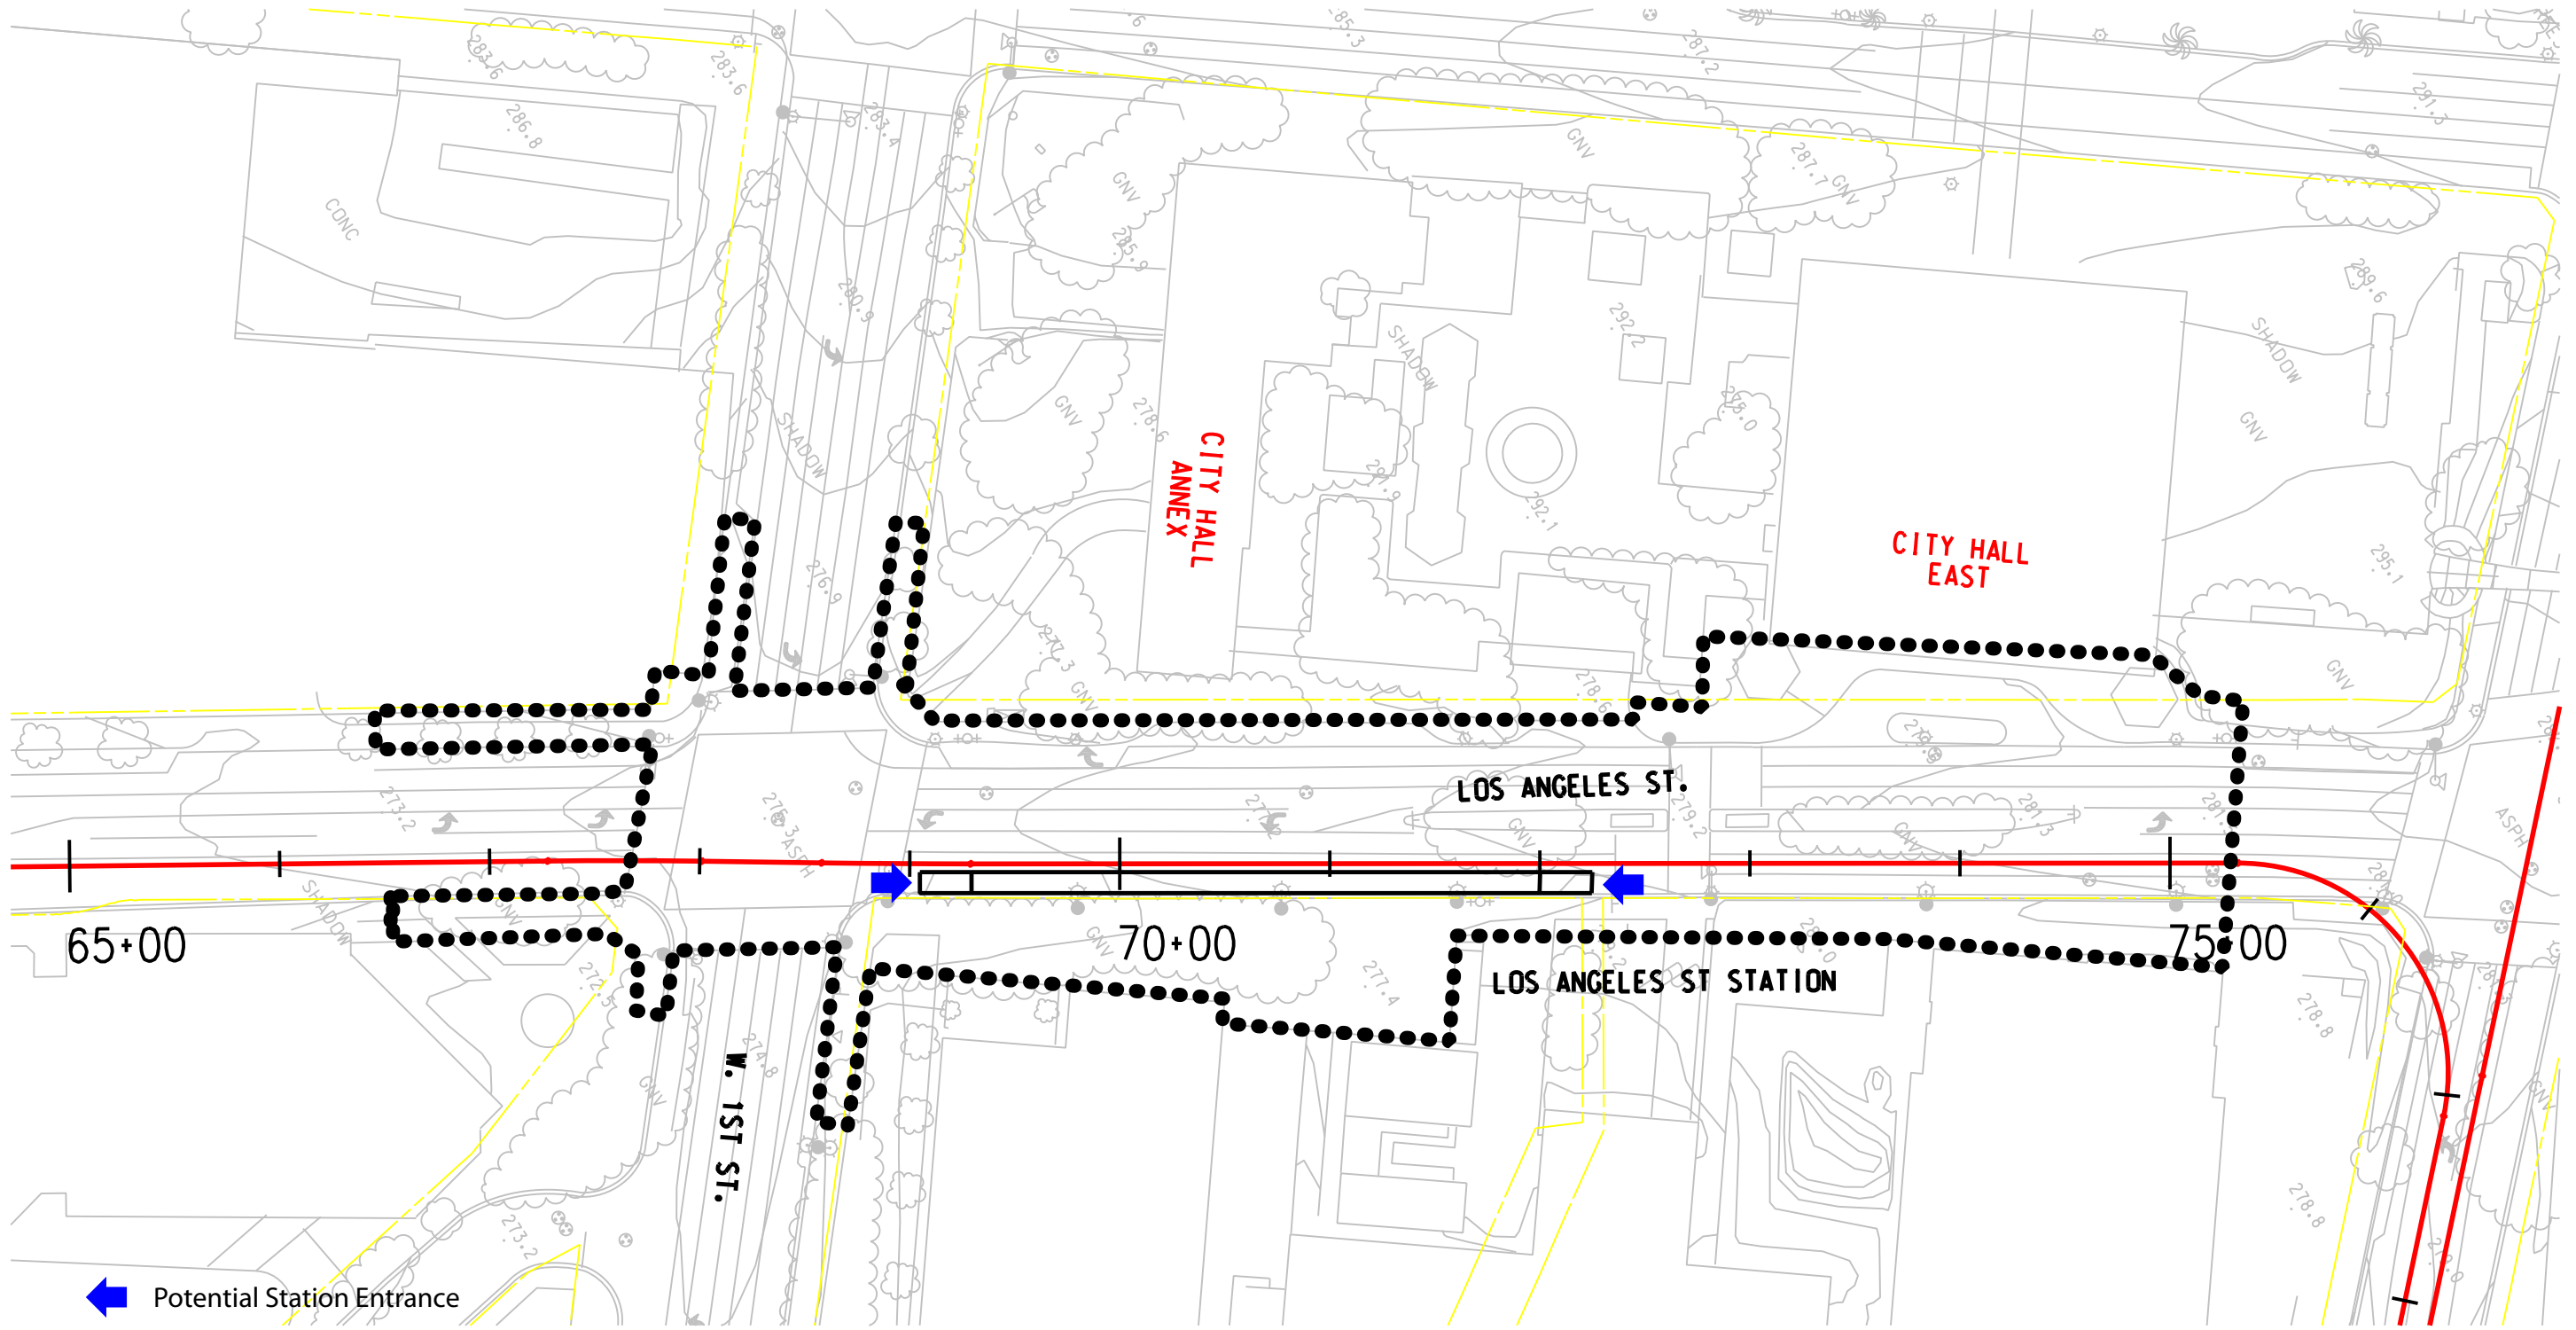CONTRACT NO	
DRAWING NO	SF-003
SCALE	
SHEET NO	

File Name: \\s:\projects\regionalconnector\cadd\sheet\civil\env\imp\footprint\cs031\main-st-station-at-grade-opt1.dgn
 User Name: USER\rmir\eo 5/17/2009 8:24:01 PM






 Potential Station Entrance
 Station Site Footprint



DRAFT

REV	DATE	BY	APP	REG NO	EXPIRES	SEAL HOLDER	DESCRIPTION


DESIGNED BY	
DRAWN BY	
CHECKED BY	
IN CHARGE	
DATE	MAY 2009


Metro
 LOS ANGELES COUNTY METROPOLITAN TRANSPORTATION AUTHORITY



REGIONAL CONNECTOR TRANSIT CORRIDOR
ADV. CONCEPTUAL ENGINEERING
LOS ANGELES ST STATION
 Station Site Footprint
 At-Grade Emphasis LRT Alternative

CONTRACT NO	
DRAWING NO	SF-004
SCALE	
SHEET NO	

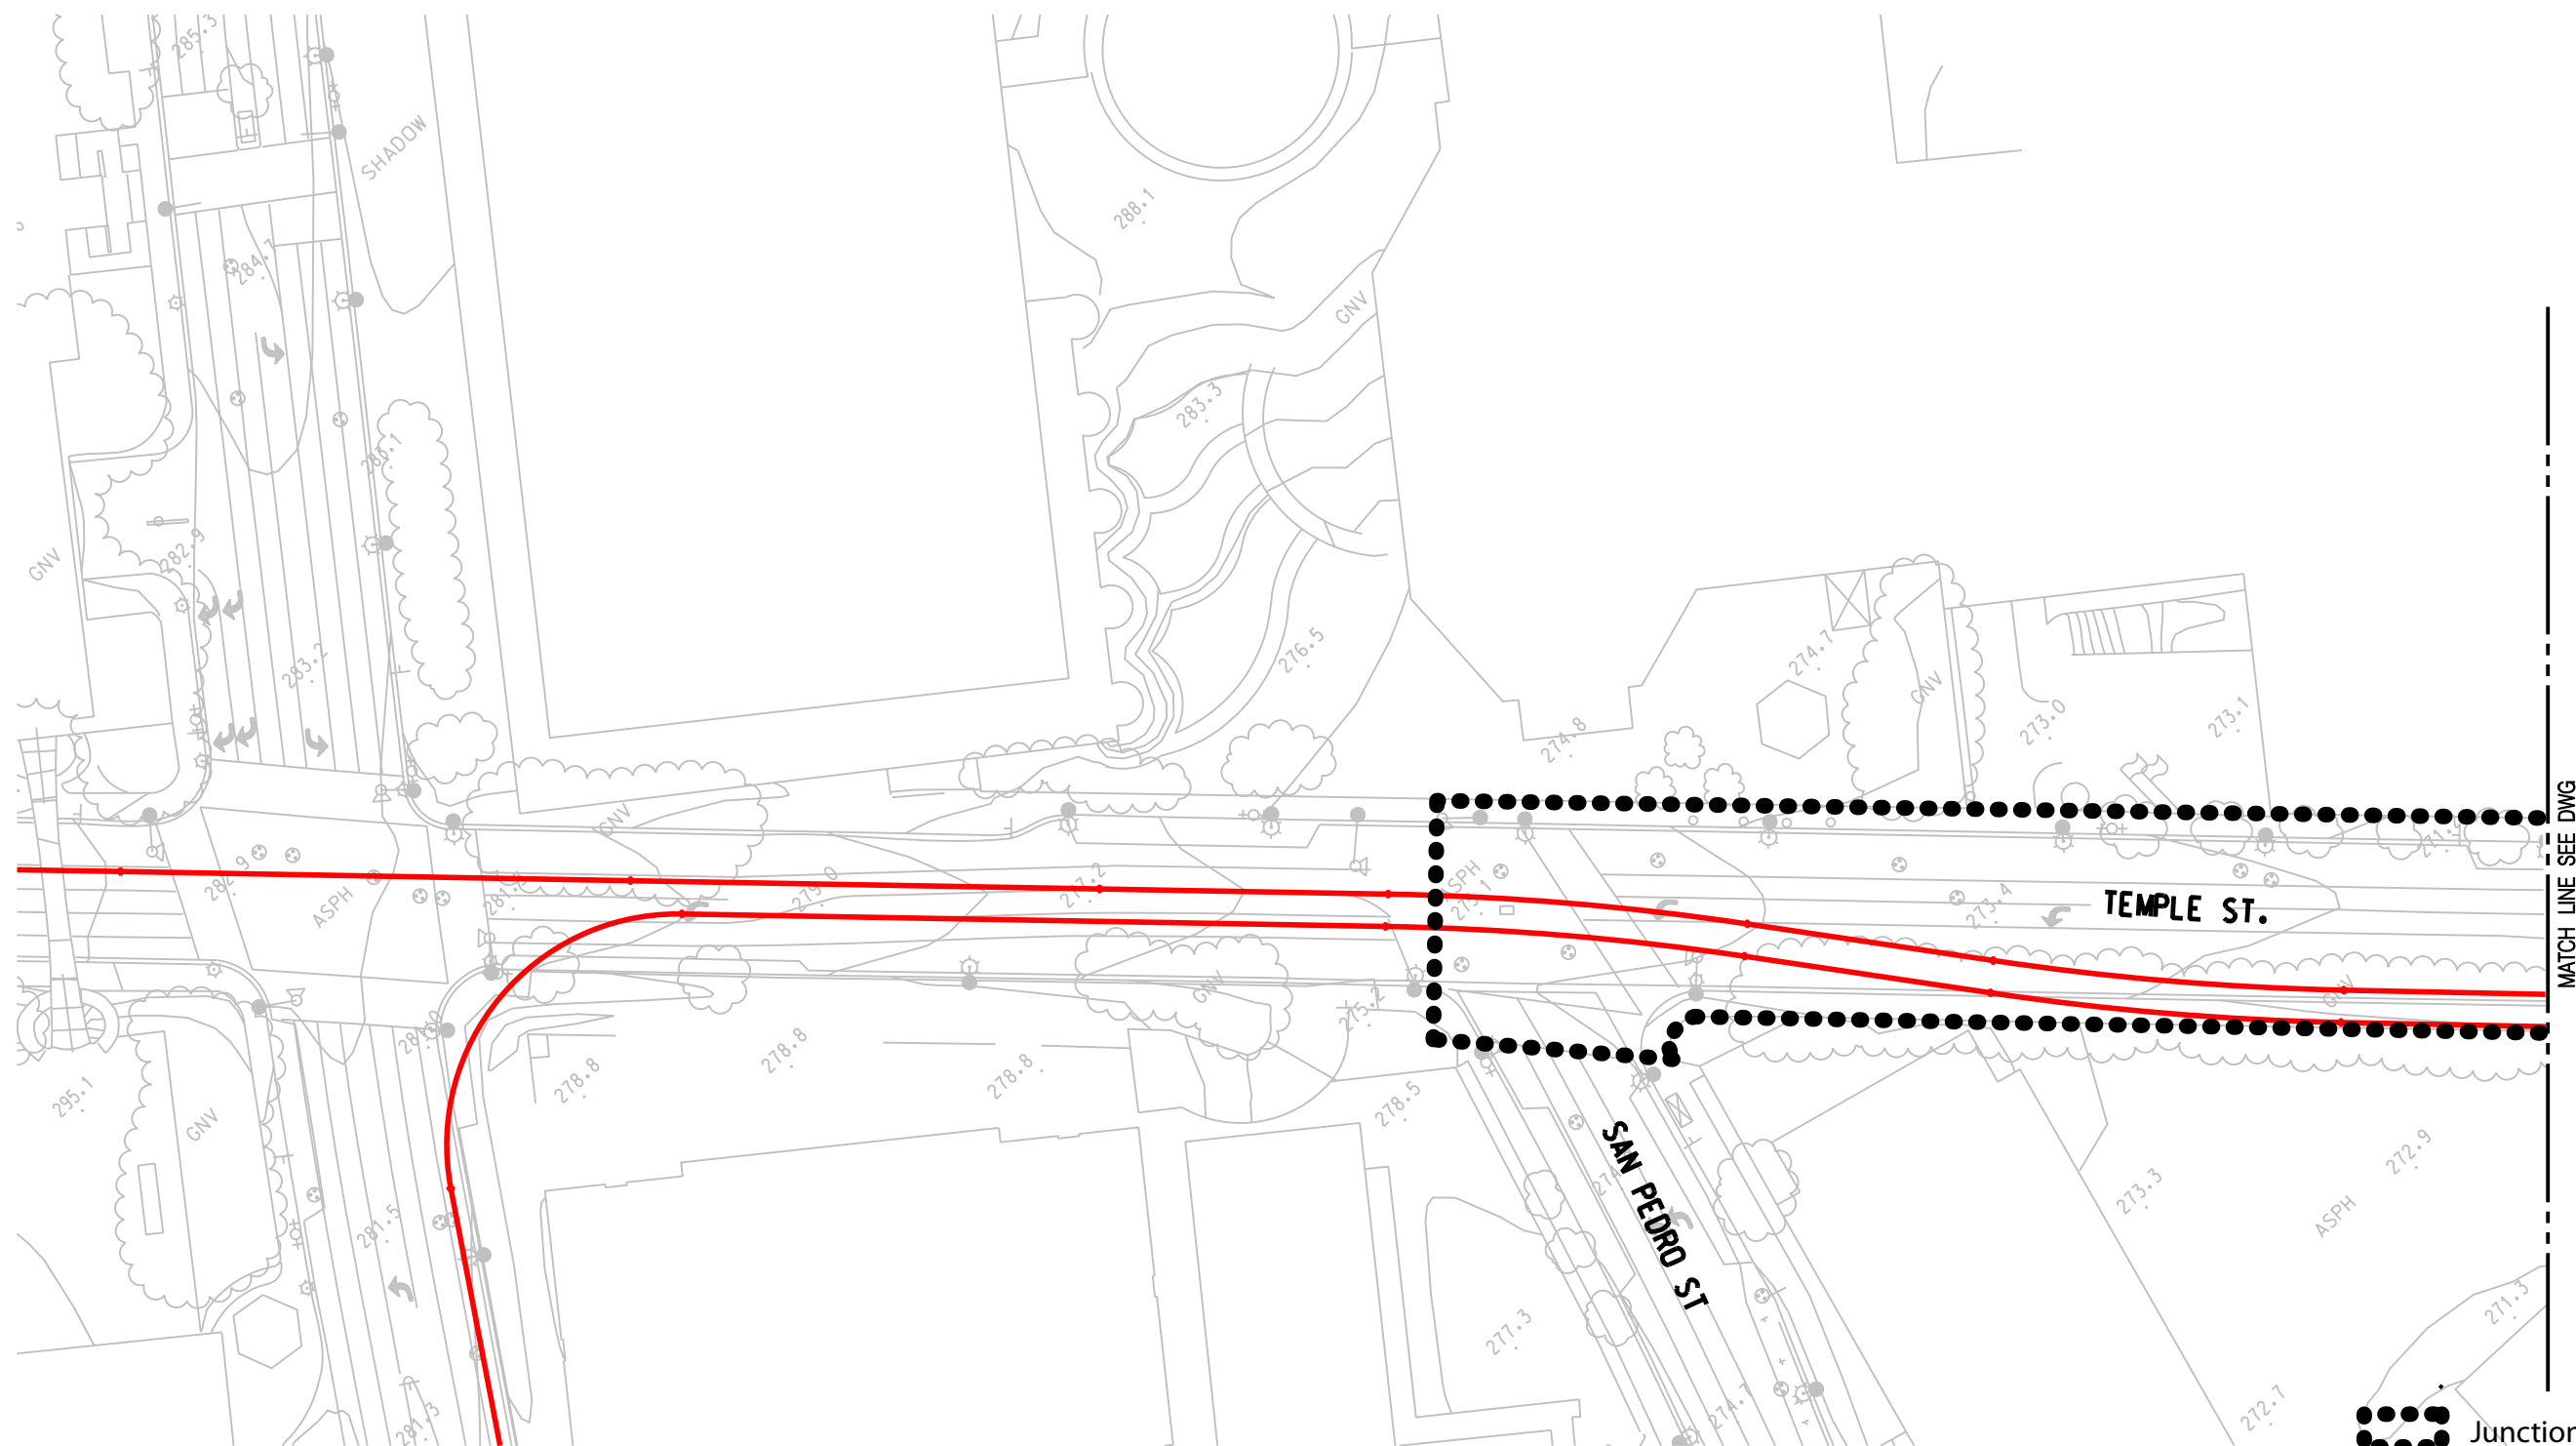File Name: \\t:\2\9350-regionalconnector\cadd\sheet\civil\env\imp\footprint\cs04_LosAngeles_Street_atGrade.op1.dgn
 User Name: USER\mir_0 5/17/2009 8:24:05 PM




 Junction Site Footprint



DRAFT

REV	DATE	BY	APP	REG NO	EXPIRES	SEAL HOLDER	DESCRIPTION

DESIGNED BY
DRAWN BY
CHECKED BY
IN CHARGE
DATE MAY 2009



LOS ANGELES COUNTY
METROPOLITAN TRANSPORTATION AUTHORITY

PROJECT MANAGER _____




REGIONAL CONNECTOR TRANSIT CORRIDOR
ADV. CONCEPTUAL ENGINEERING

Temple Street Underpass
Junction Site Footprint
At-Grade Emphasis LRT Alternative

CONTRACT NO
DRAWING NO SF-005.1
SCALE
SHEET NO

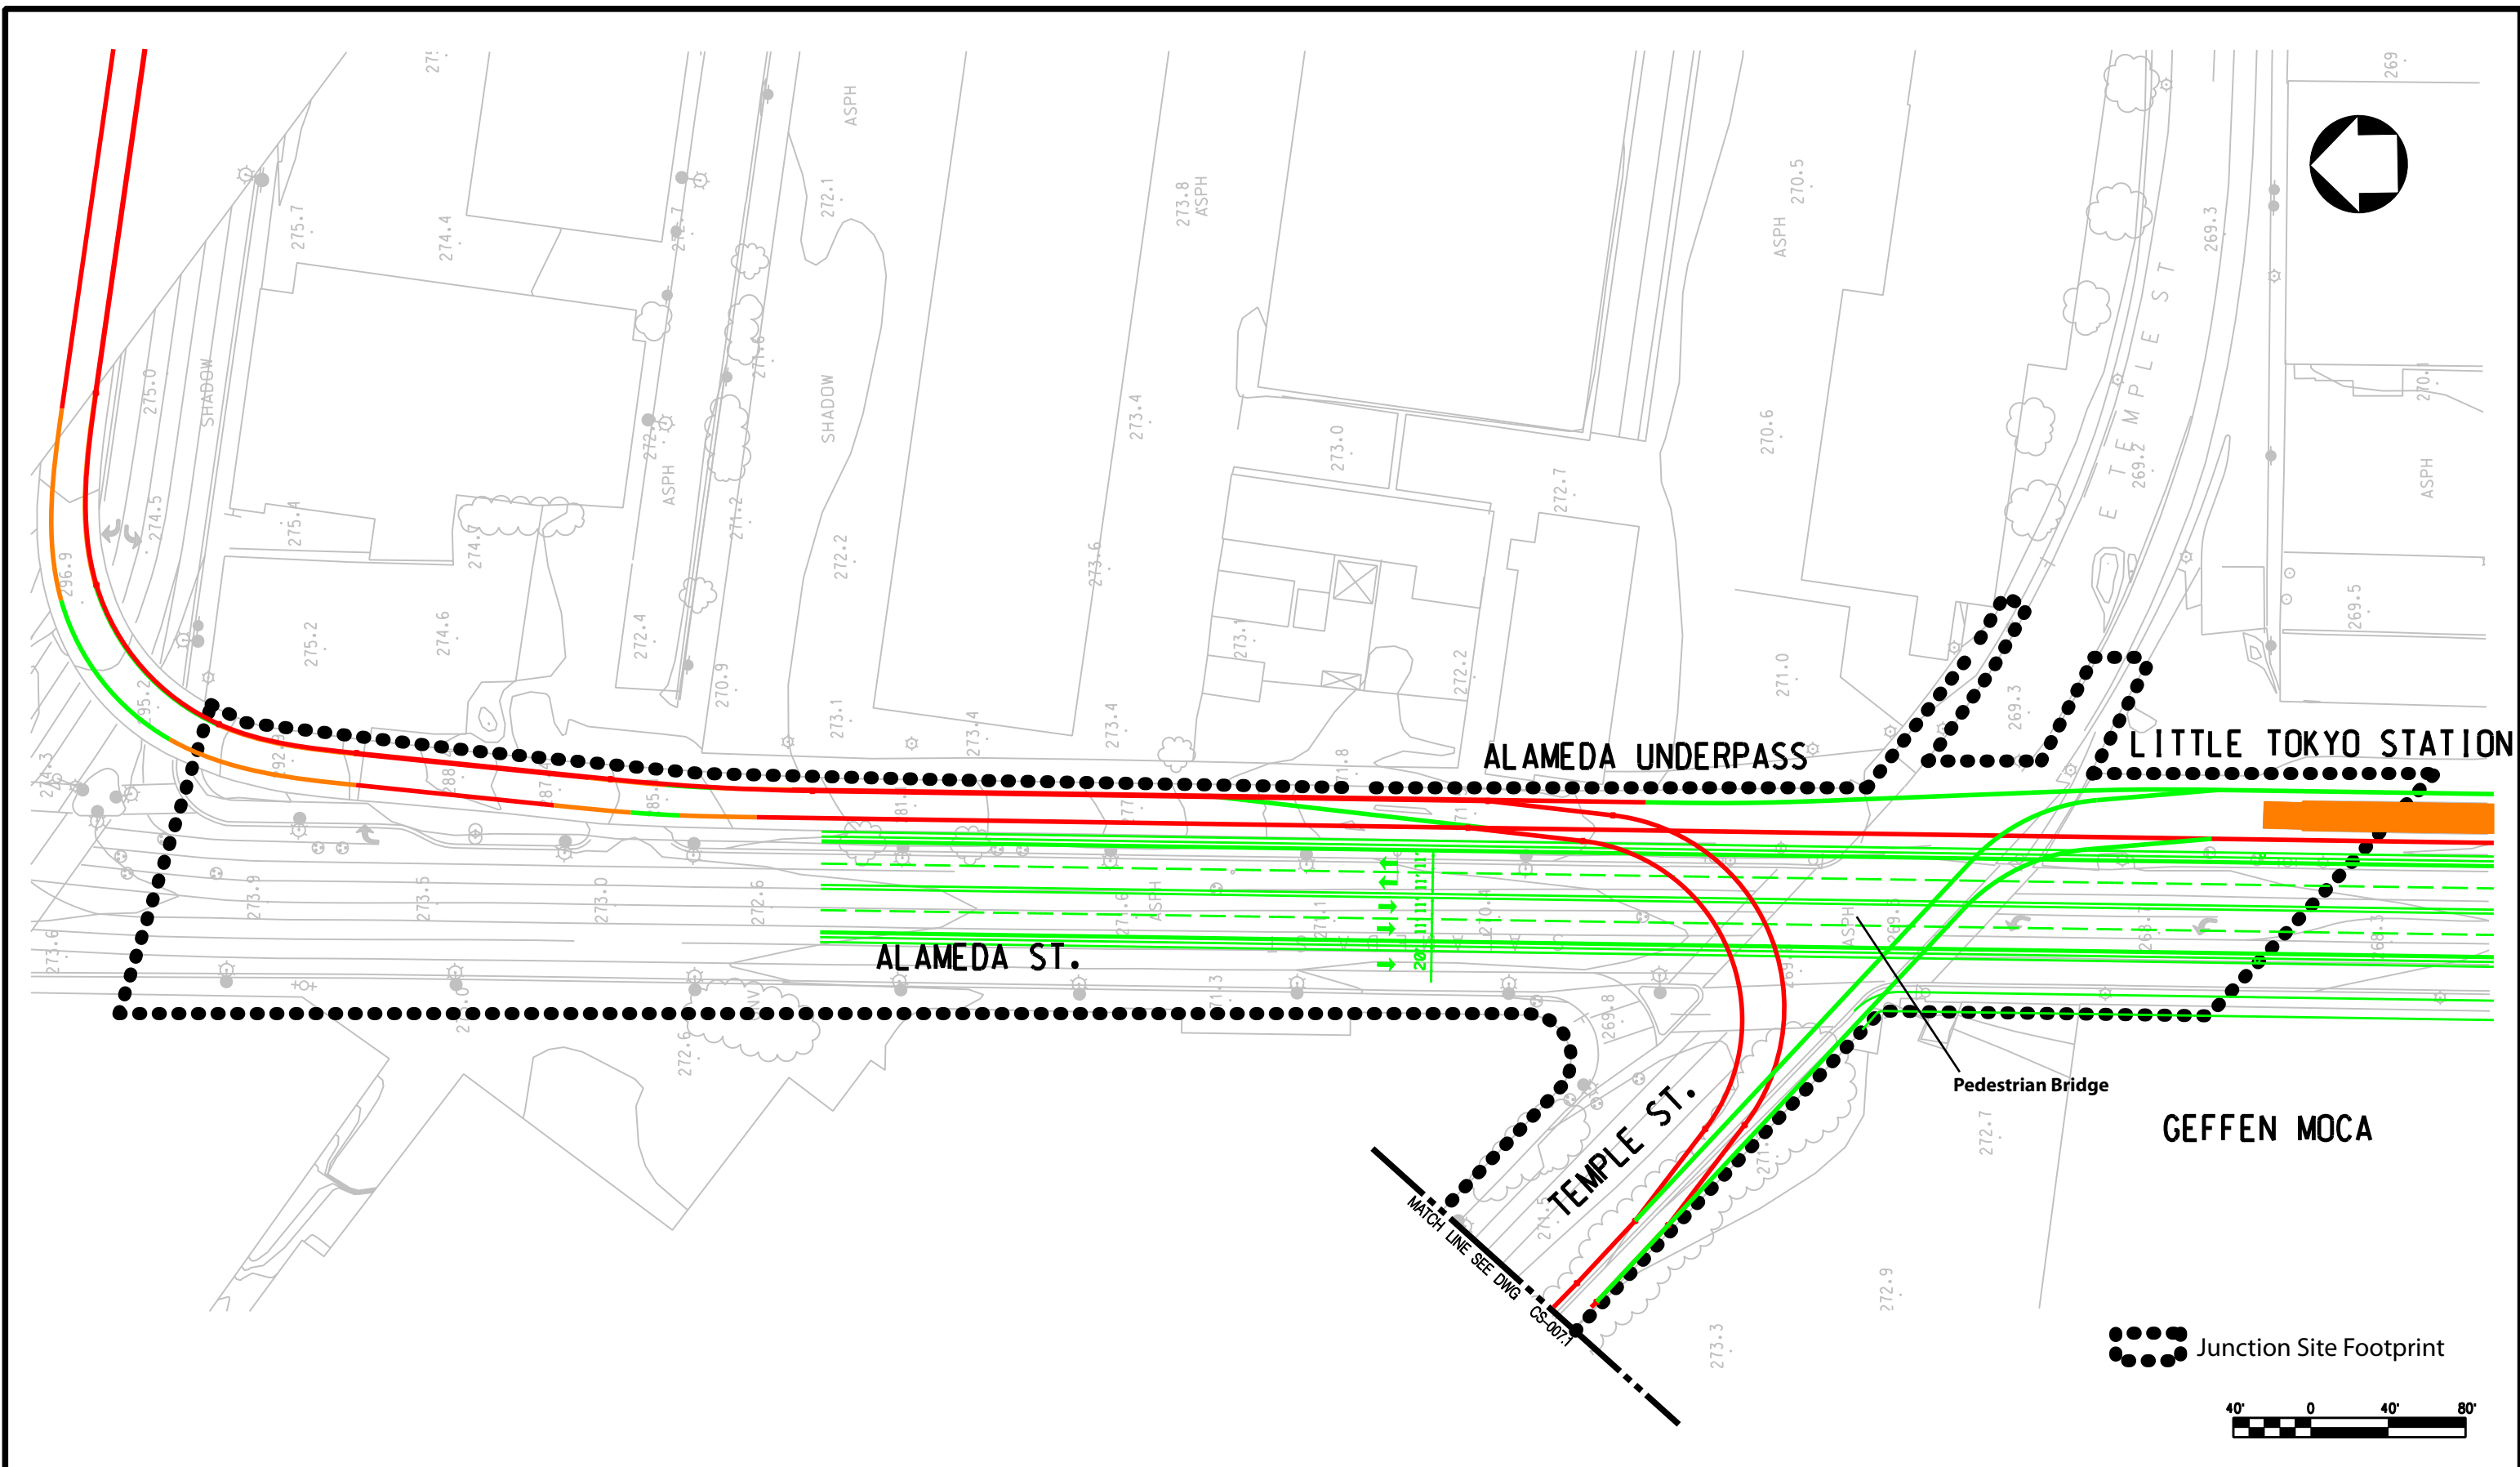


File Name: \\1327939A-Regional\Connect for ACE\CAD\Drawings\Civil\Env Imp Footprint\cs05_01_1 temple_Underpass_optionA.dgn
 User Name: USER-mirco 5/14/2009 9:50:42 PM



DRAFT

REV	DATE	BY	APP	REG NO	EXPIRES	SEAL HOLDER	DESCRIPTION



DESIGNED BY	
DRAWN BY	
CHECKED BY	
IN CHARGE	
DATE	MAY 2009




Metro
 LOS ANGELES COUNTY METROPOLITAN TRANSPORTATION AUTHORITY




REGIONAL CONNECTOR TRANSIT CORRIDOR
ADV. CONCEPTUAL ENGINEERING
TEMPLE UNDERPASS
 Junction Site Footprint
 At-Grade Emphasis LRT Alternative

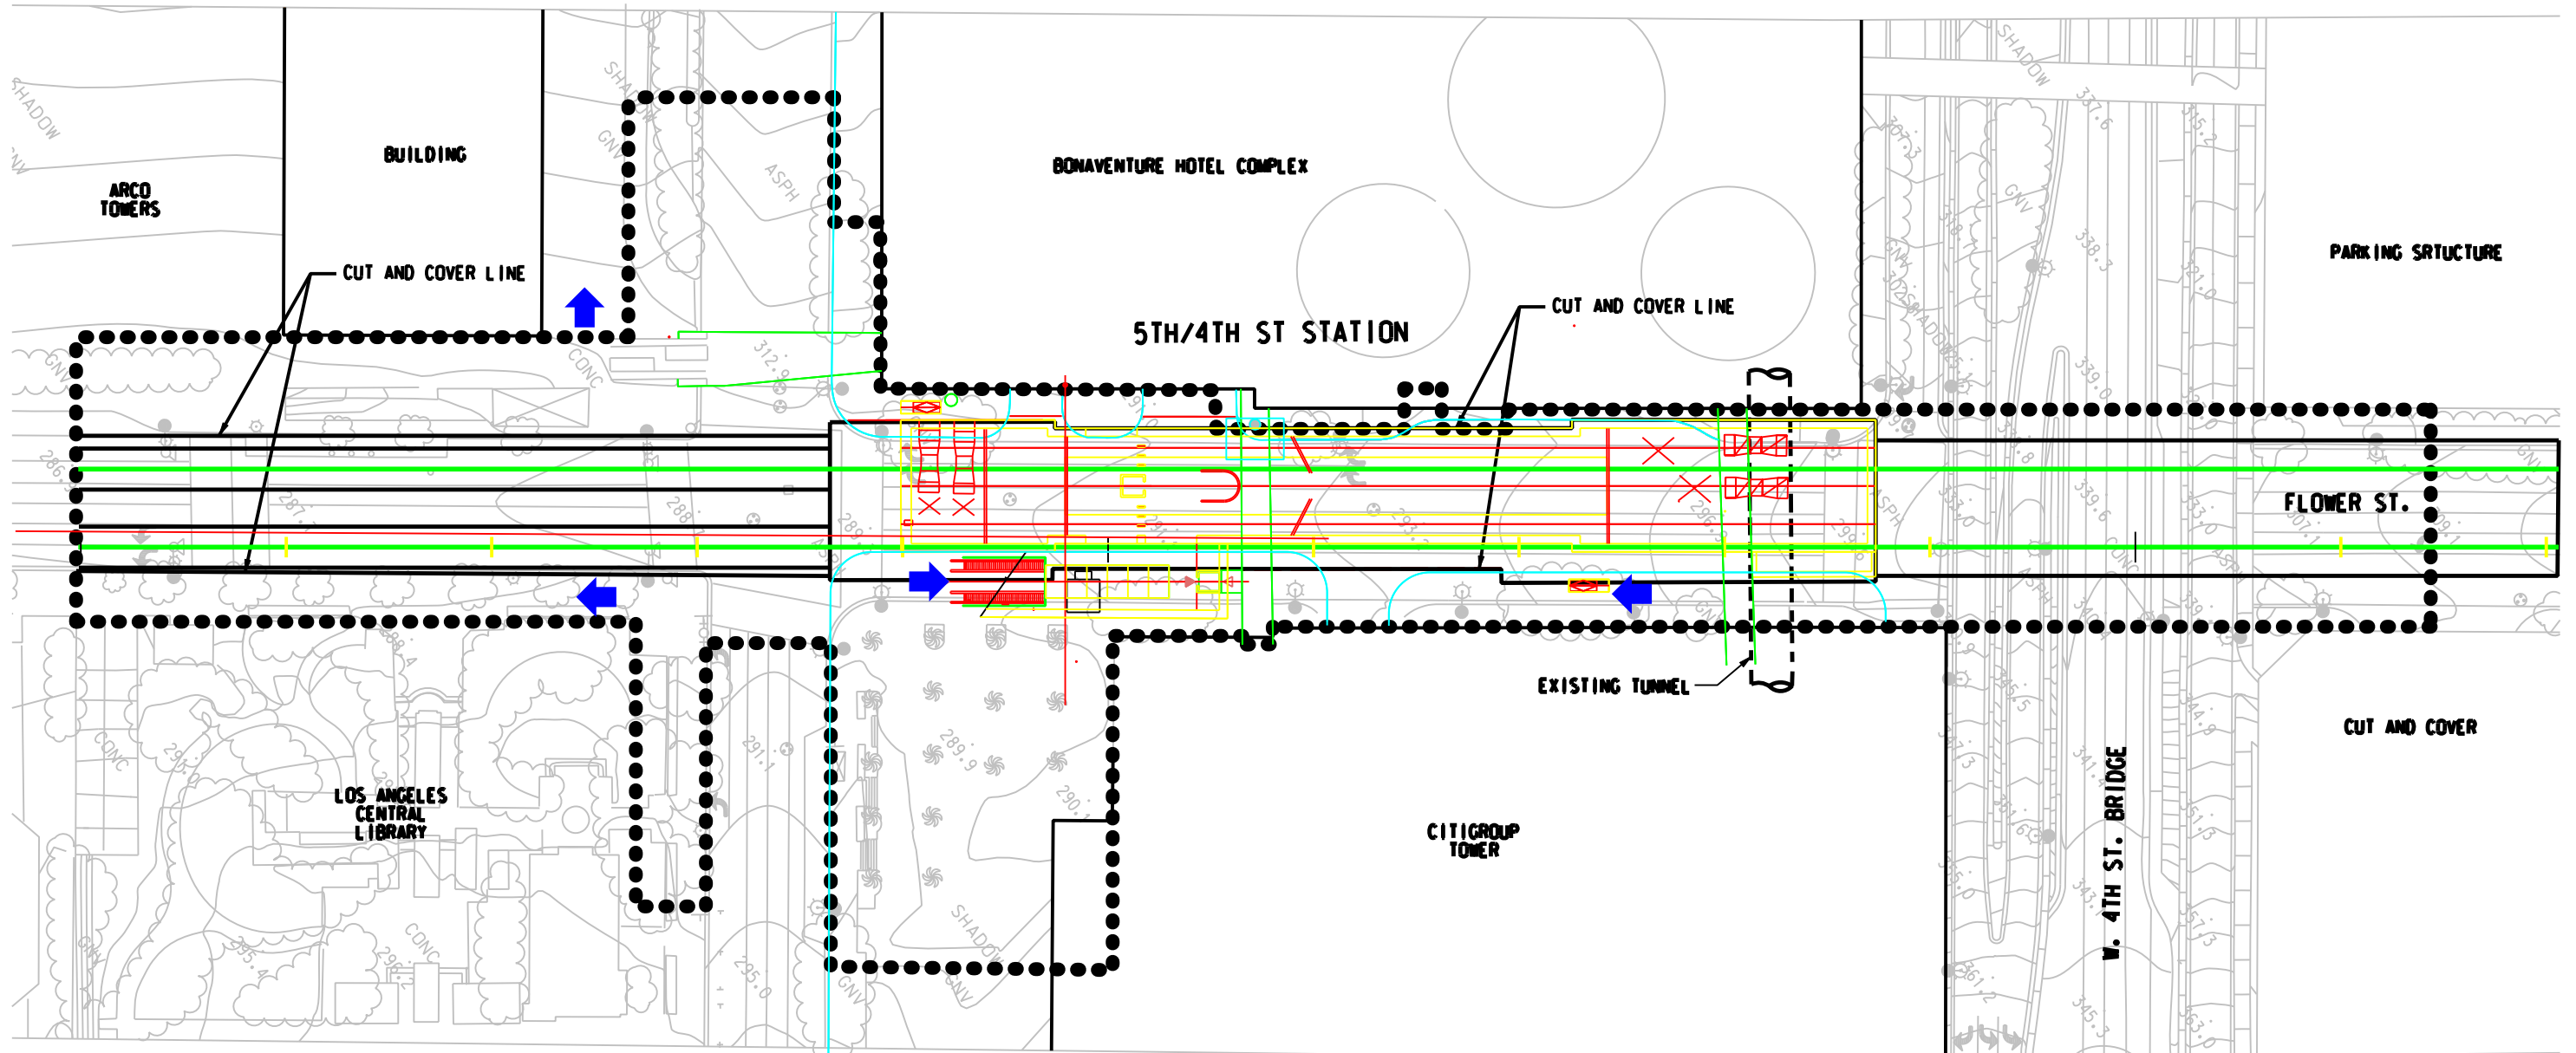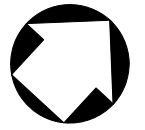CONTRACT NO	
DRAWING NO	SF-005.2
SCALE	
SHEET NO	

File Name: \\s:\279396-regionalconnector\cadd\sheet\civil\env_imp\footprint\cs05_02_temple_underpass_optionA.dgn
 User Name: USER-mirco 5/14/2009 9:50:46 PM



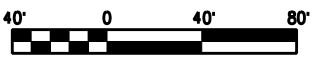


 Potential Station Entrance
 Station Site Footprint

PLAZA LEVEL 

DRAFT

REV	DATE	BY	APP	REG NO	EXPIRES	SEAL HOLDER	DESCRIPTION


DESIGNED BY	
DRAWN BY	
CHECKED BY	
IN CHARGE	
DATE	MMXX2009


 
 **Metro**
 LOS ANGELES COUNTY METROPOLITAN TRANSPORTATION AUTHORITY
 **CDM** PROJECT MANAGER _____
 **PB**


REGIONAL CONNECTOR TRANSIT CORRIDOR
ADV. CONCEPTUAL ENGINEERING
5TH/4TH ST STATION
 Station Site Footprint
 Underground Emphasis LRT Alternative

CONTRACT NO	
DRAWING NO	SF-006
SCALE	
SHEET NO	


File Name: > I:\27939A-RegionalConnect\ACE\CAD\Sheets\Civil\Env\Imp Footprint\cs07_5th_4th station construction site plan_CDM.dgn
 User Name: USER-mirco 5/14/2009 9:50:53 PM

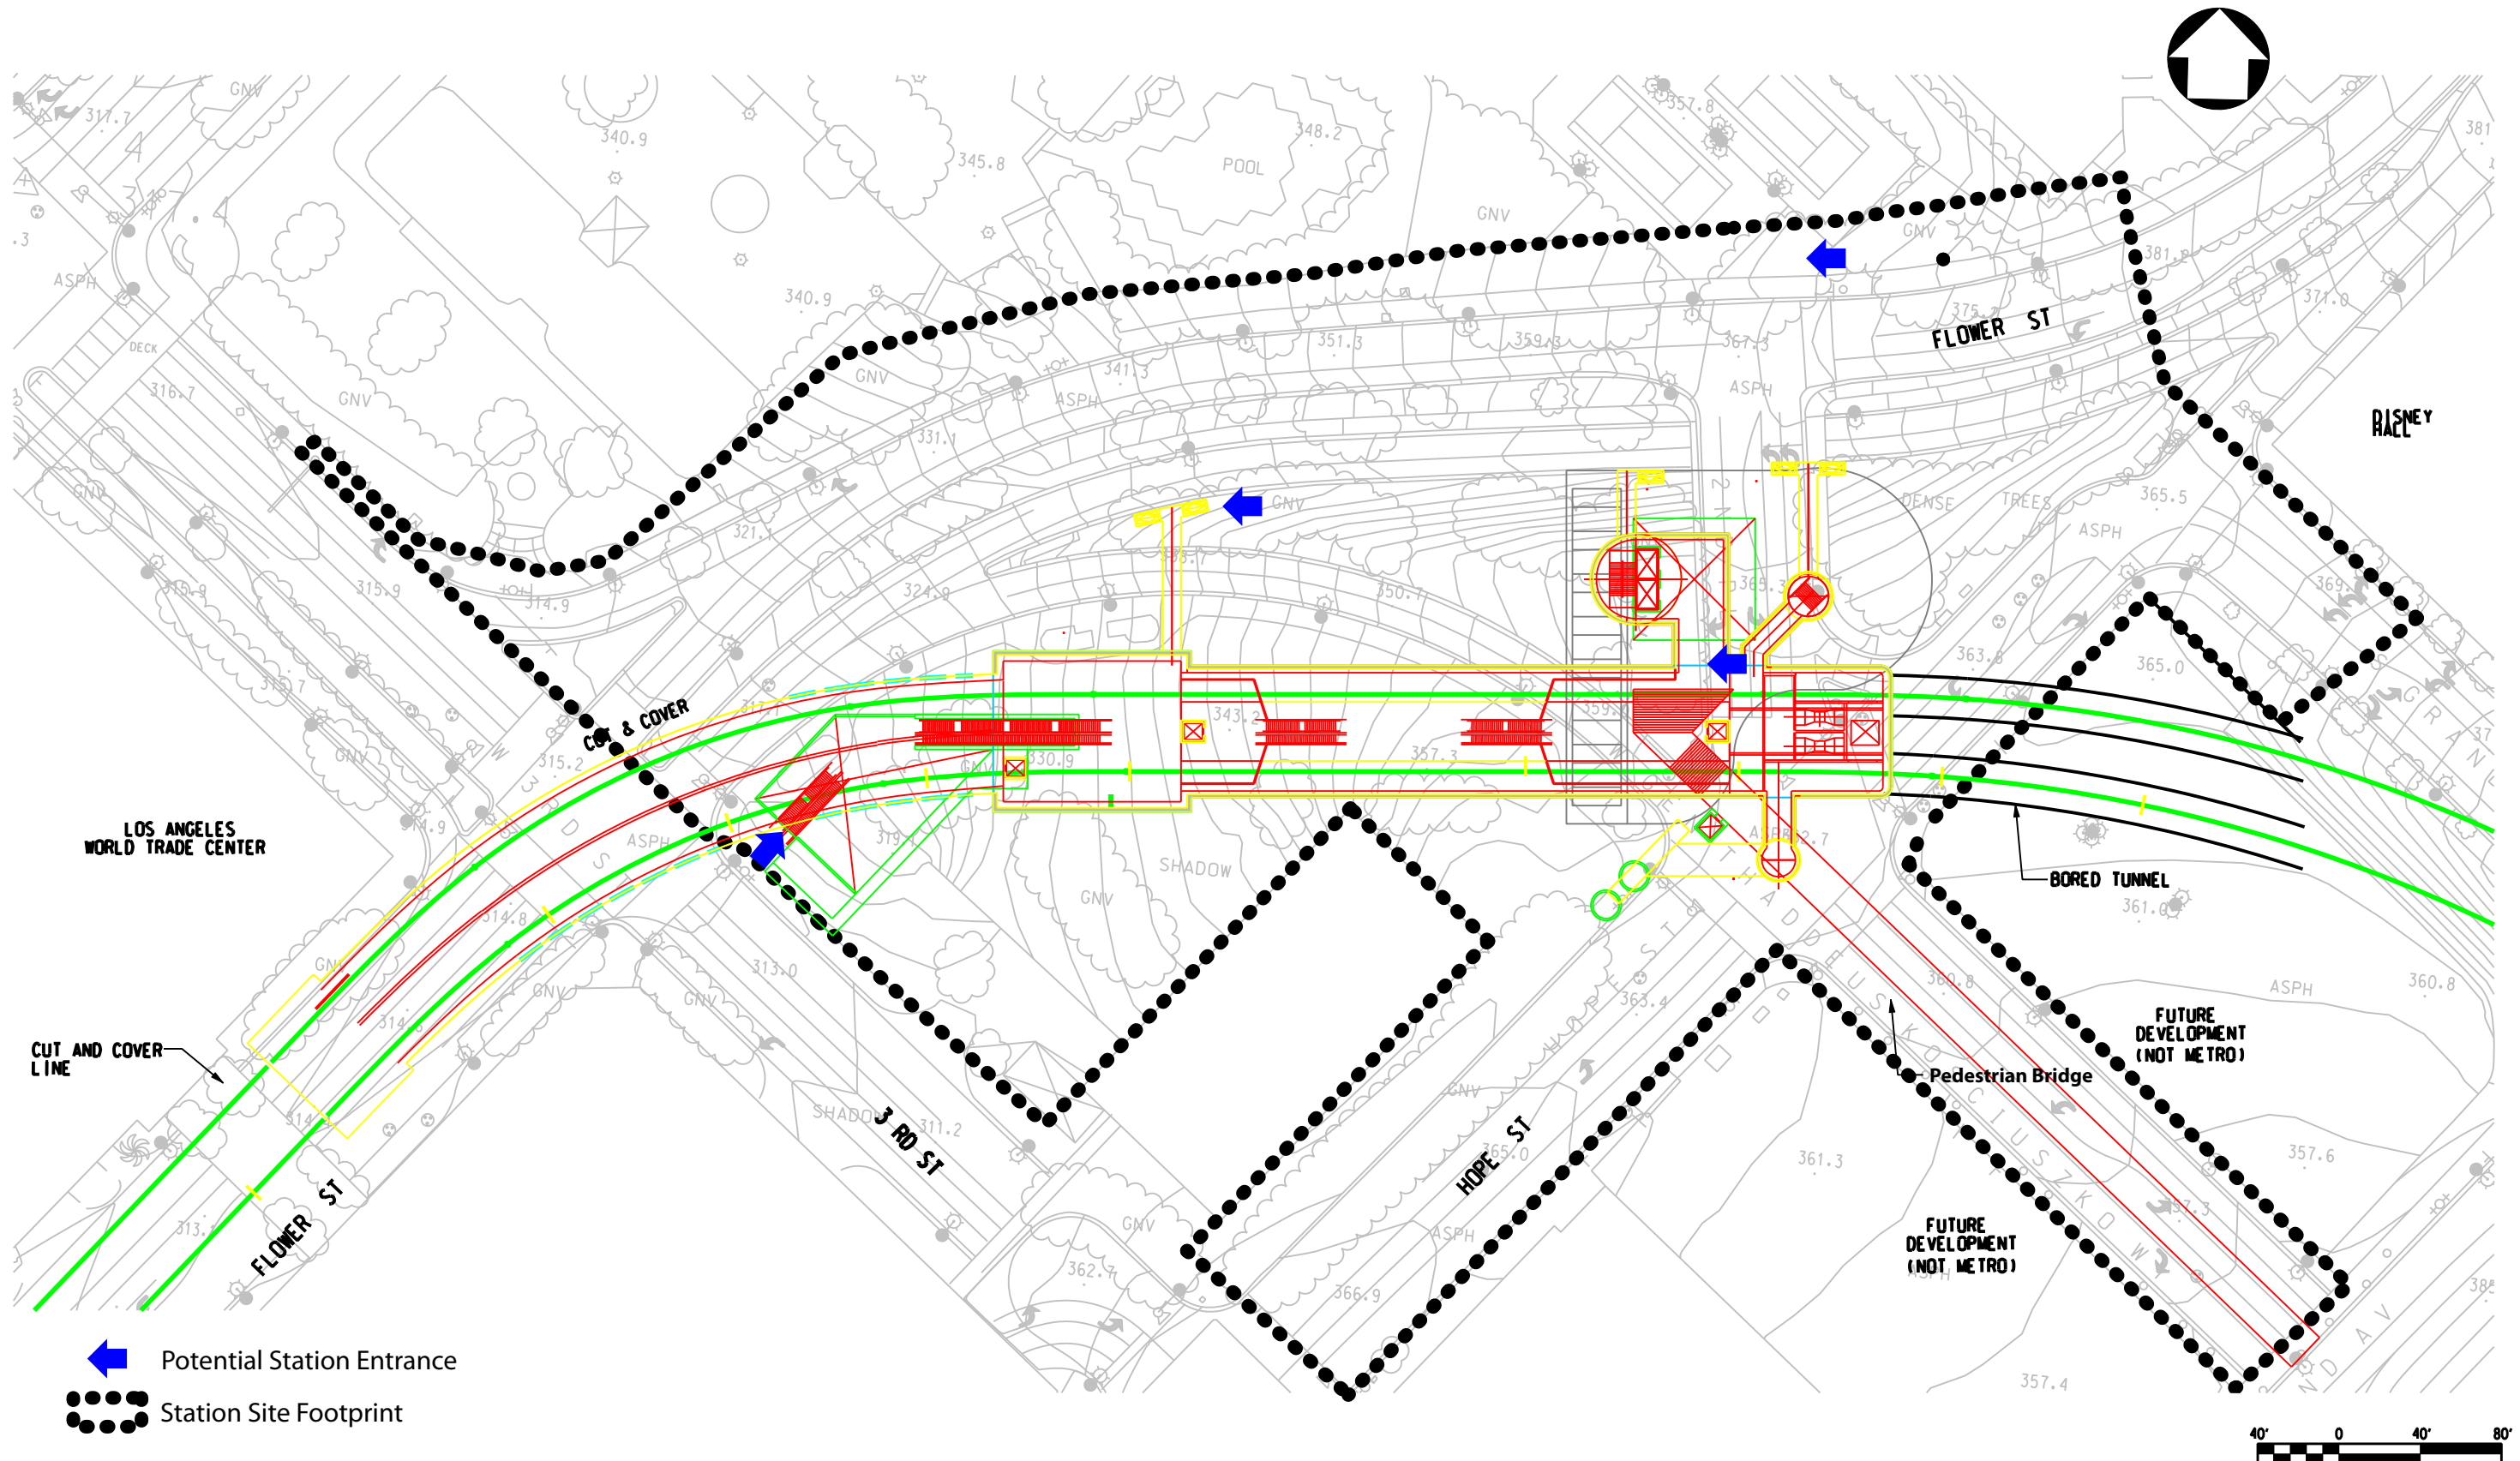

 

 Potential Station Entrance
 Station Site Footprint



DRAFT	DESIGNED BY						
	DRAWN BY						
	CHECKED BY						
	IN CHARGE						
	DATE	APRIL 2009					
REV	DATE	BY	APP	REG NO	EXPIRES	SEAL HOLDER	DESCRIPTION



LOS ANGELES COUNTY METROPOLITAN TRANSPORTATION AUTHORITY






REGIONAL CONNECTOR TRANSIT CORRIDOR
ADV. CONCEPTUAL ENGINEERING
 2nd/Hope Station
 Station Site Footprint
 Underground Emphasis LRT Alternative

CONTRACT NO	
DRAWING NO	SF-007
SCALE	
SHEET NO	

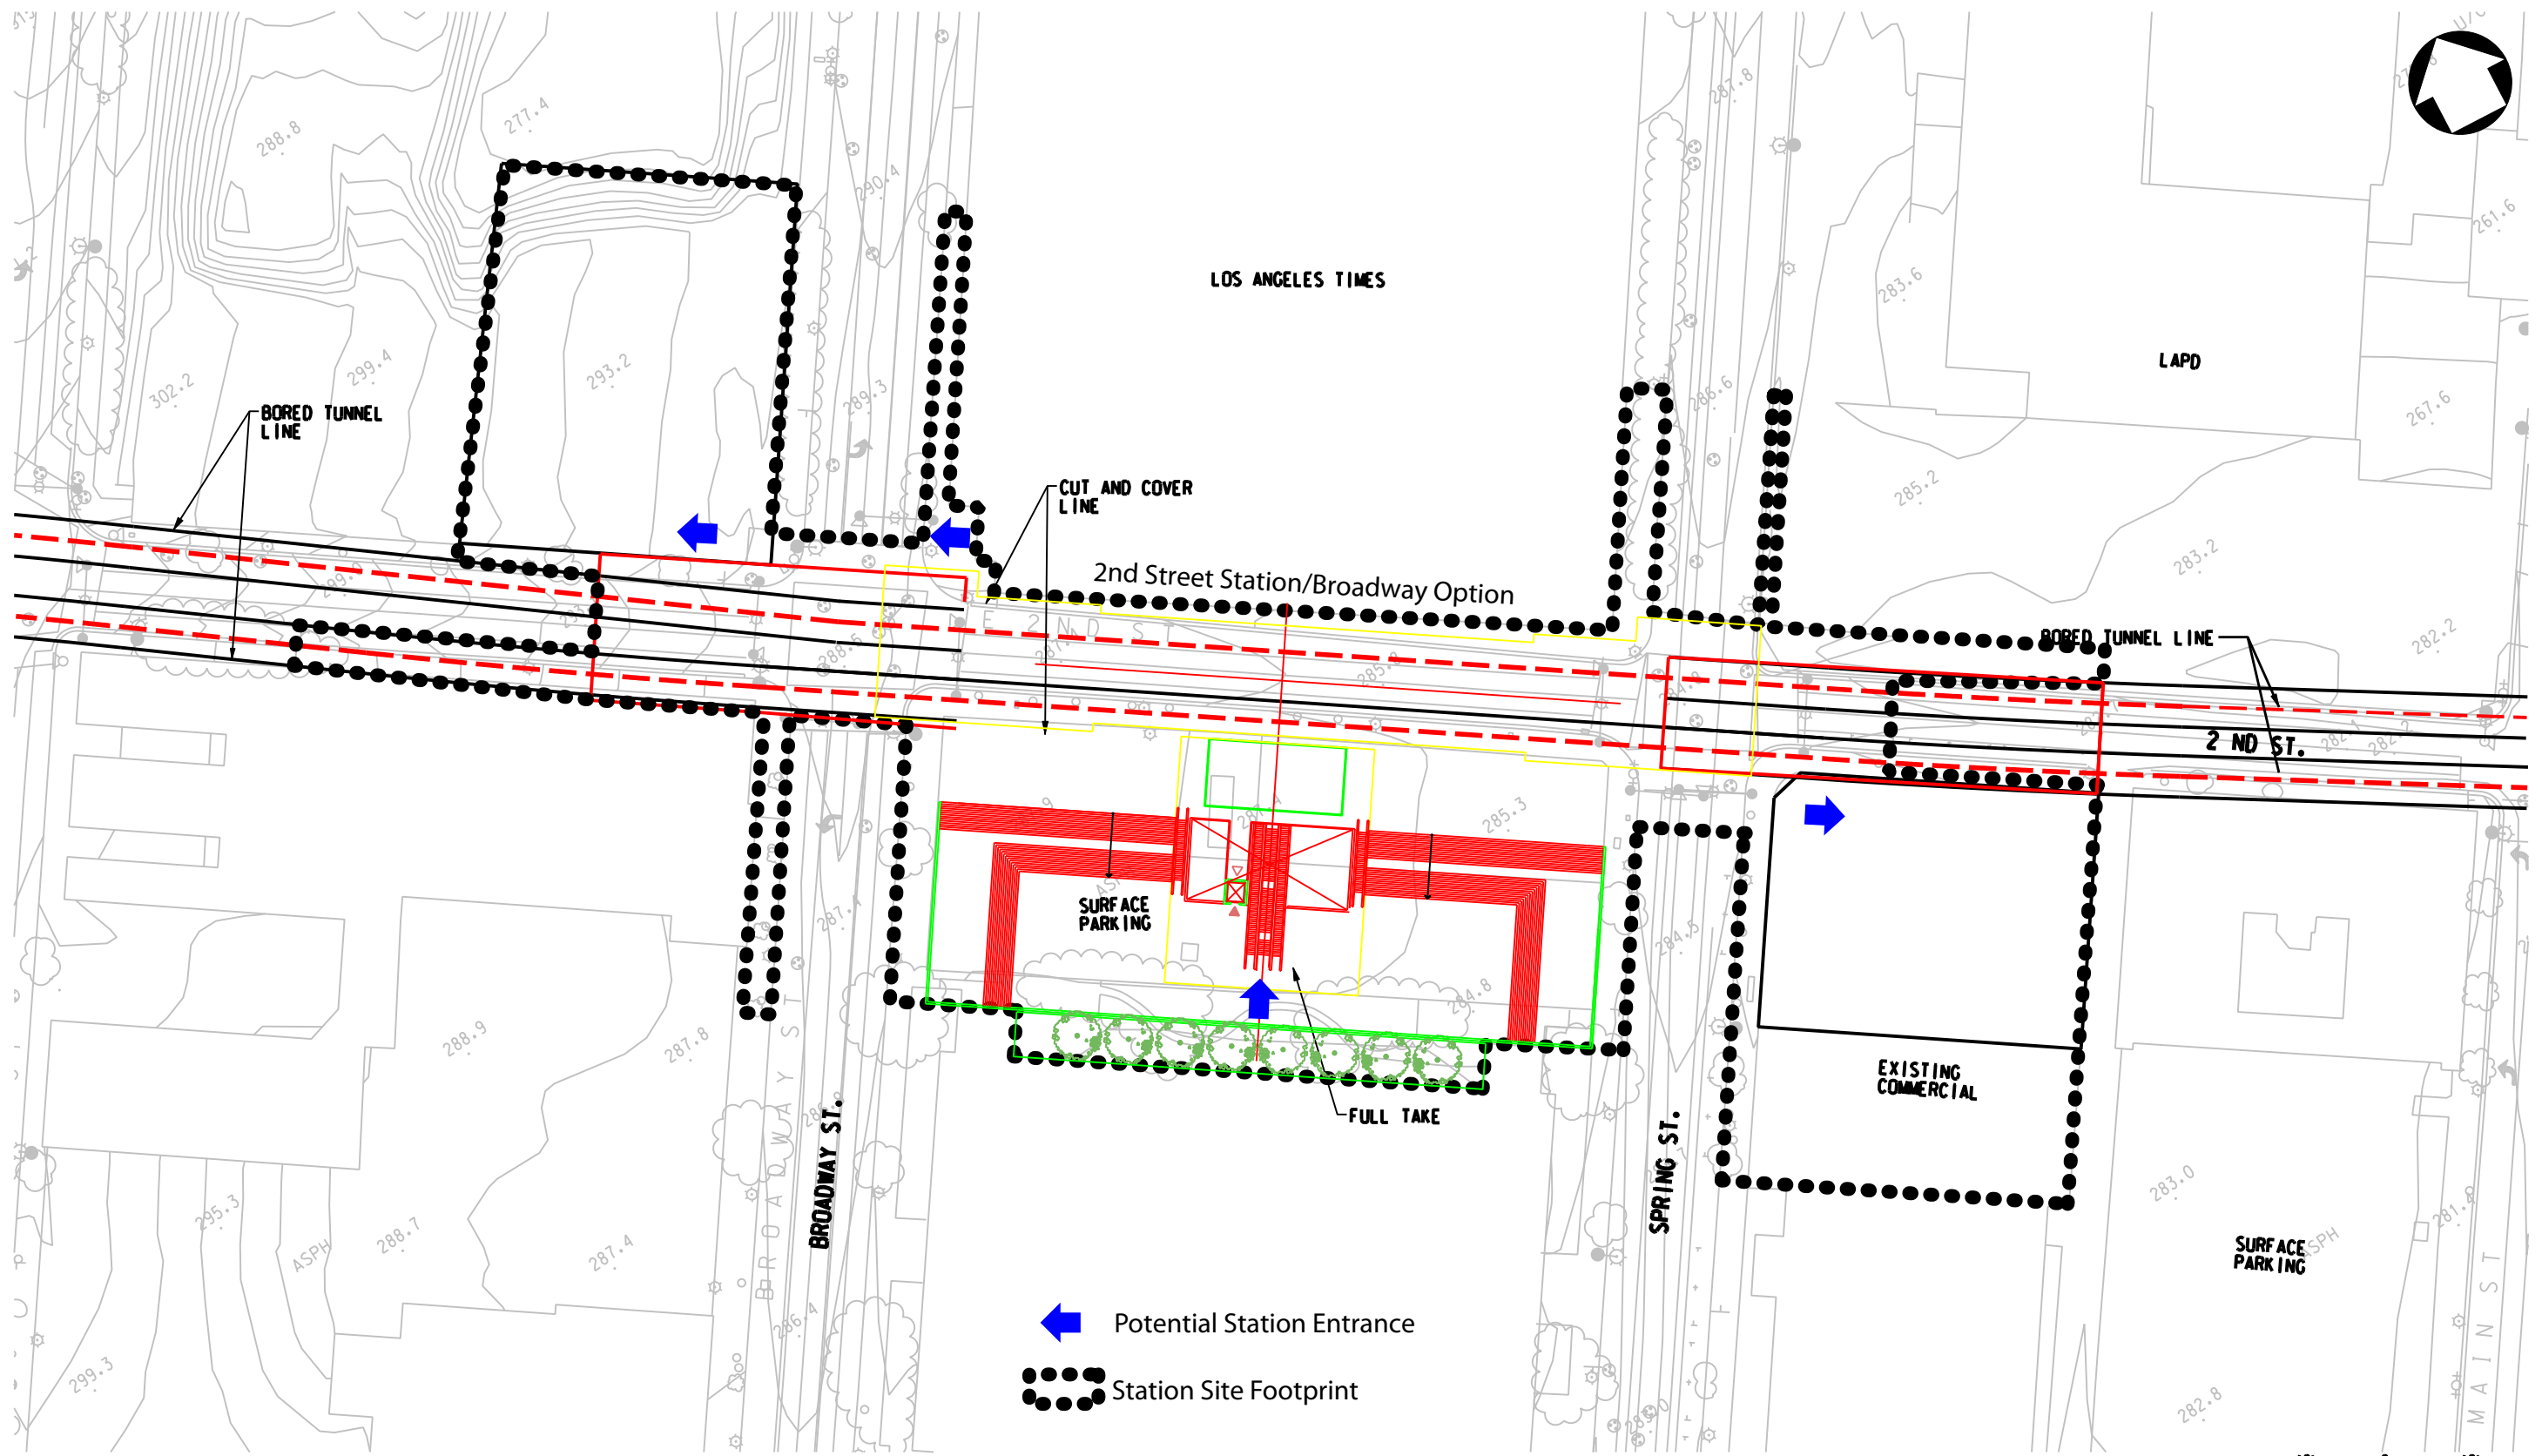File Name: \\t:\219350-regionalconnector\cadd\sheets\Civil\env\imp\footprint\cs08\Bunkerhill station construction site plan.cdw.dgn
 User Name: USER\rmir\ea 5/14/2009 8:25:05 PM



 Potential Station Entrance
 Station Site Footprint

DRAFT

REV	DATE	BY	APP	REG NO	EXPIRES	SEAL HOLDER	DESCRIPTION

DESIGNED BY
DRAWN BY
CHECKED BY
IN CHARGE
DATE APRIL 2009



LOS ANGELES COUNTY METROPOLITAN TRANSPORTATION AUTHORITY


PROJECT MANAGER _____



REGIONAL CONNECTOR TRANSIT CORRIDOR
 ADV. CONCEPTUAL ENGINEERING
 2nd Street Station/Broadway Option
 Station Site Footprint
 Underground Emphasis LRT Alternative -
 Broadway Station Option

CONTRACT NO
DRAWING NO SF-008
SCALE
SHEET NO

File Name: I:\27939A-RegionalConnect for ACE\CAD\Sheets\Civil\Env Imp Footprint\cs09-Second Broadway construction site plan_CDM.dgn
 User Name: USER-mirco 5/17/2009 9:50:59 PM

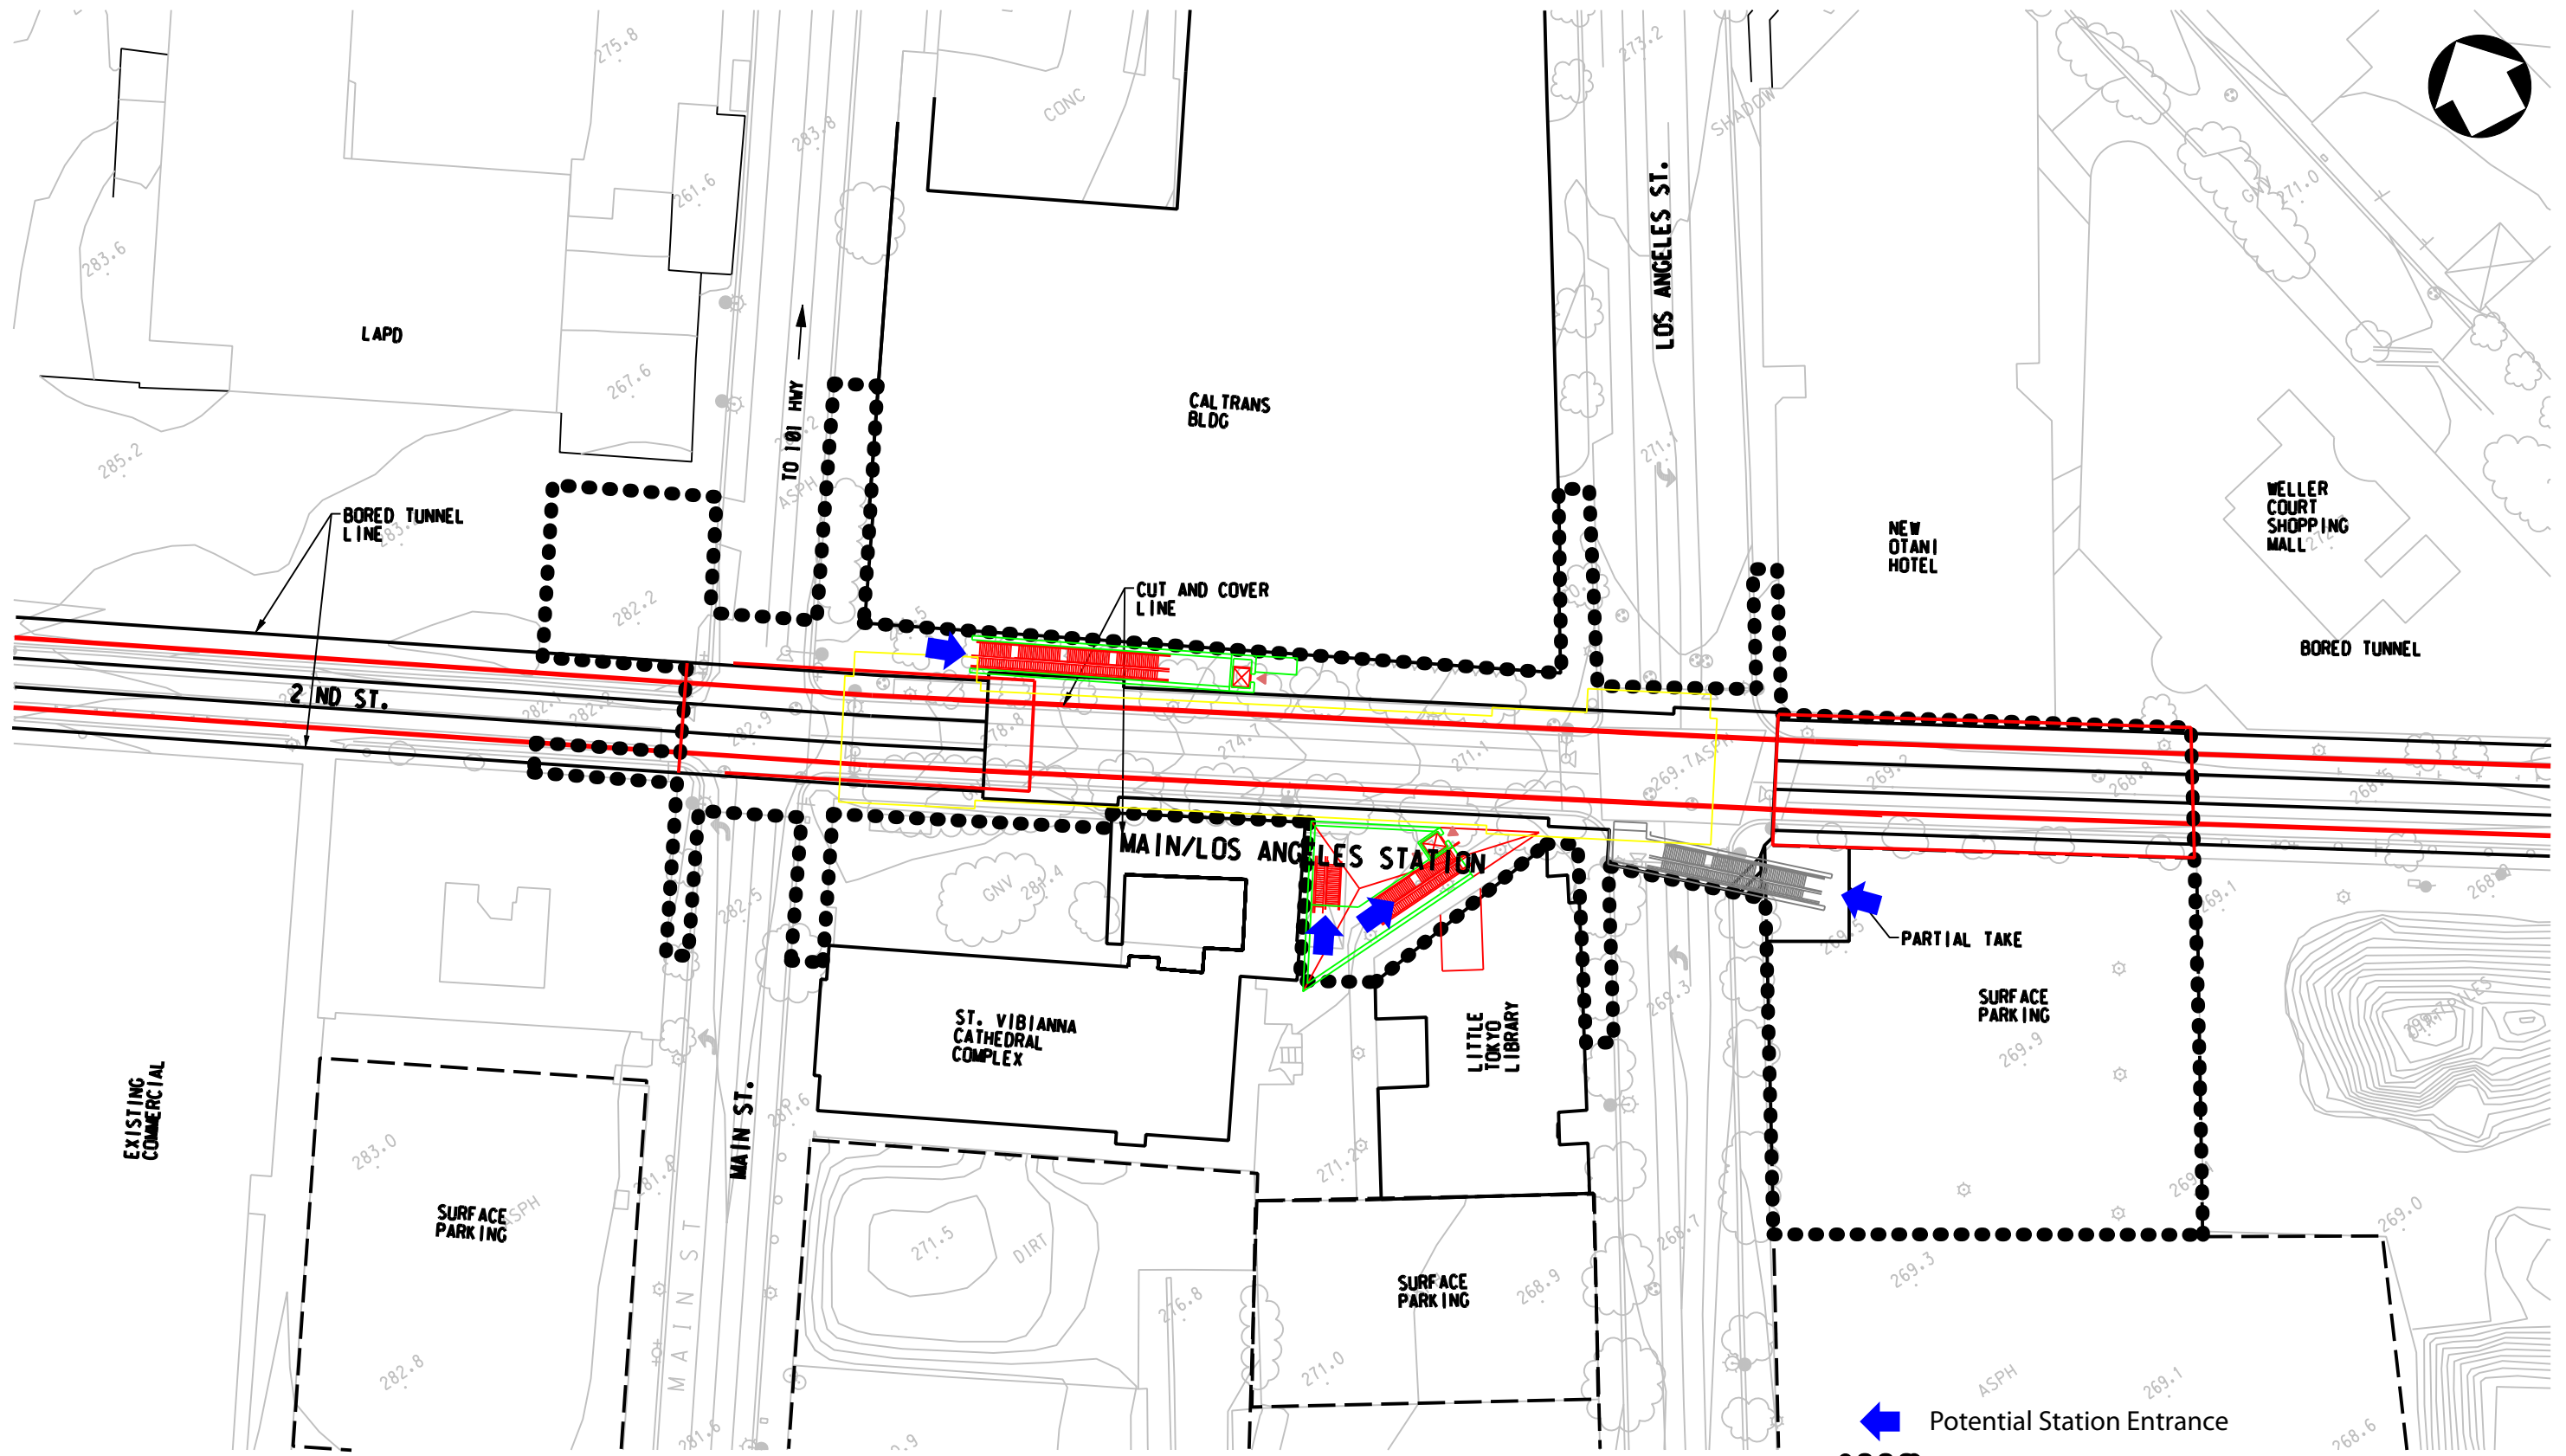

DRAFT

REV	DATE	BY	APP	REG NO	EXPIRES	SEAL HOLDER	DESCRIPTION

DESIGNED BY
DRAWN BY
CHECKED BY
IN CHARGE
DATE
MAY 2009



LOS ANGELES COUNTY METROPOLITAN TRANSPORTATION AUTHORITY

PROJECT MANAGER



REGIONAL CONNECTOR TRANSIT CORRIDOR
ADV. CONCEPTUAL ENGINEERING
2nd and Main/Los Angeles Station
Station Site Footprint
Underground Emphasis LRT Alternative
Main/Los Angeles Station Option

CONTRACT NO	
DRAWING NO	SF-009
SCALE	
SHEET NO	