


PLAN

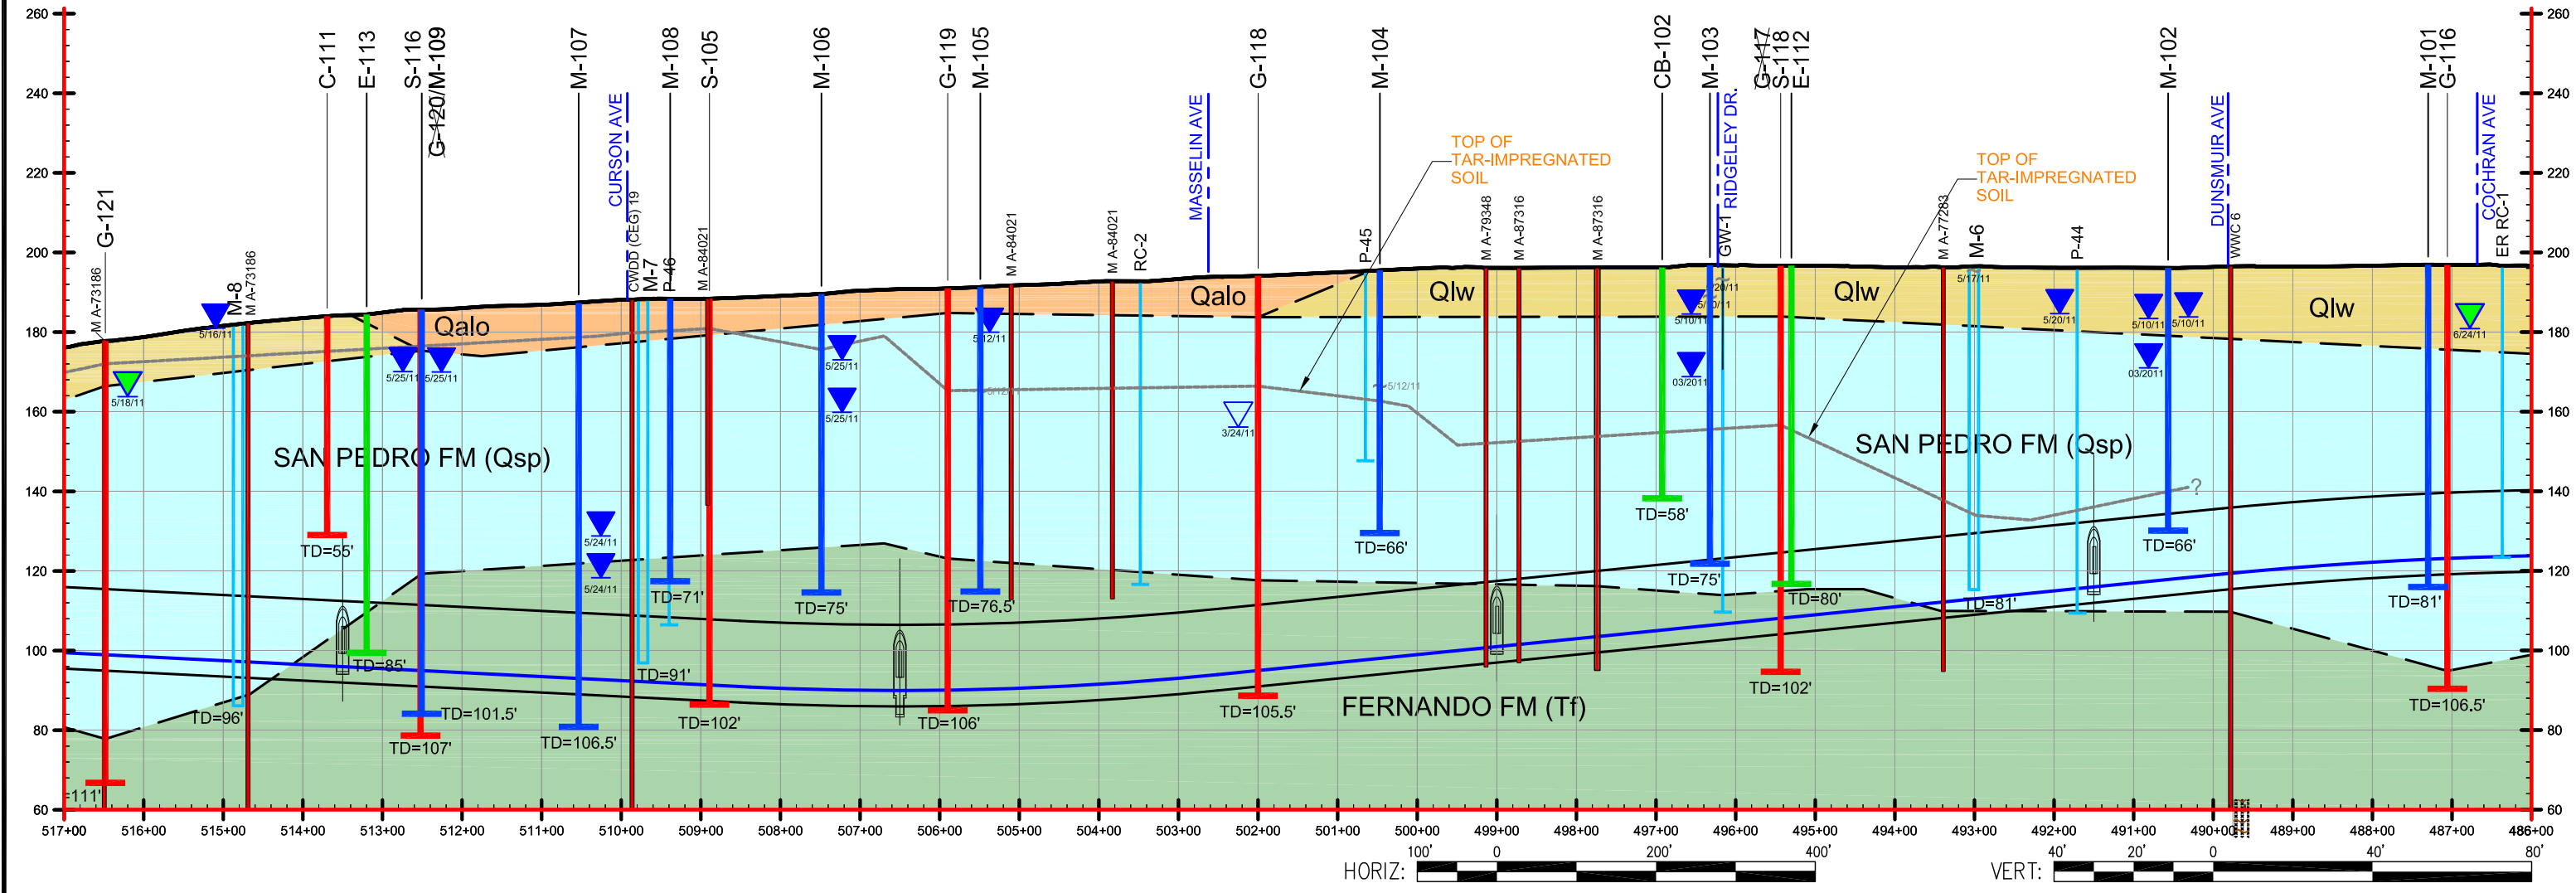

HORIZ: 100' 0 200' 400'

VERT: 40' 20' 0 40' 80'

| REV | DATE | BY | APP | REG NO | EXPIRES | SEAL HOLDER | DESCRIPTION |
|-----|------|----|-----|--------|---------|-------------|-------------|
| | | | | | | | |
| | | | | | | | |
| | | | | | | | |
| | | | | | | | |

DESIGNED BY
ELLIOTT / MUNRO

DRAWN BY
L. MORLEY

CHECKED BY
JAG / HP

IN CHARGE
MBH / PM

DATE
12/02/2011

LOS ANGELES COUNTY
METROPOLITAN TRANSPORTATION AUTHORITY



PROJECT MANAGER

WESTSIDE SUBWAY EXTENSION
PRELIMINARY ENGINEERING
BORING PLAN AND GEOLOGIC PROFILE

STATION 486+00 TO 517+00

| | |
|-------------|------------|
| CONTRACT NO | |
| DRAWING NO | Plate 1-05 |
| SCALE | AS NOTED |
| SHEET NO | |

FILE NAME: C:\Users\LAMorley\Documents\CAD\4953-11-1421_NWSE\4953-11-1421_P&P-Plates\11.dwg [05] DATE: December 07, 2011 TIME: 1:58 PM

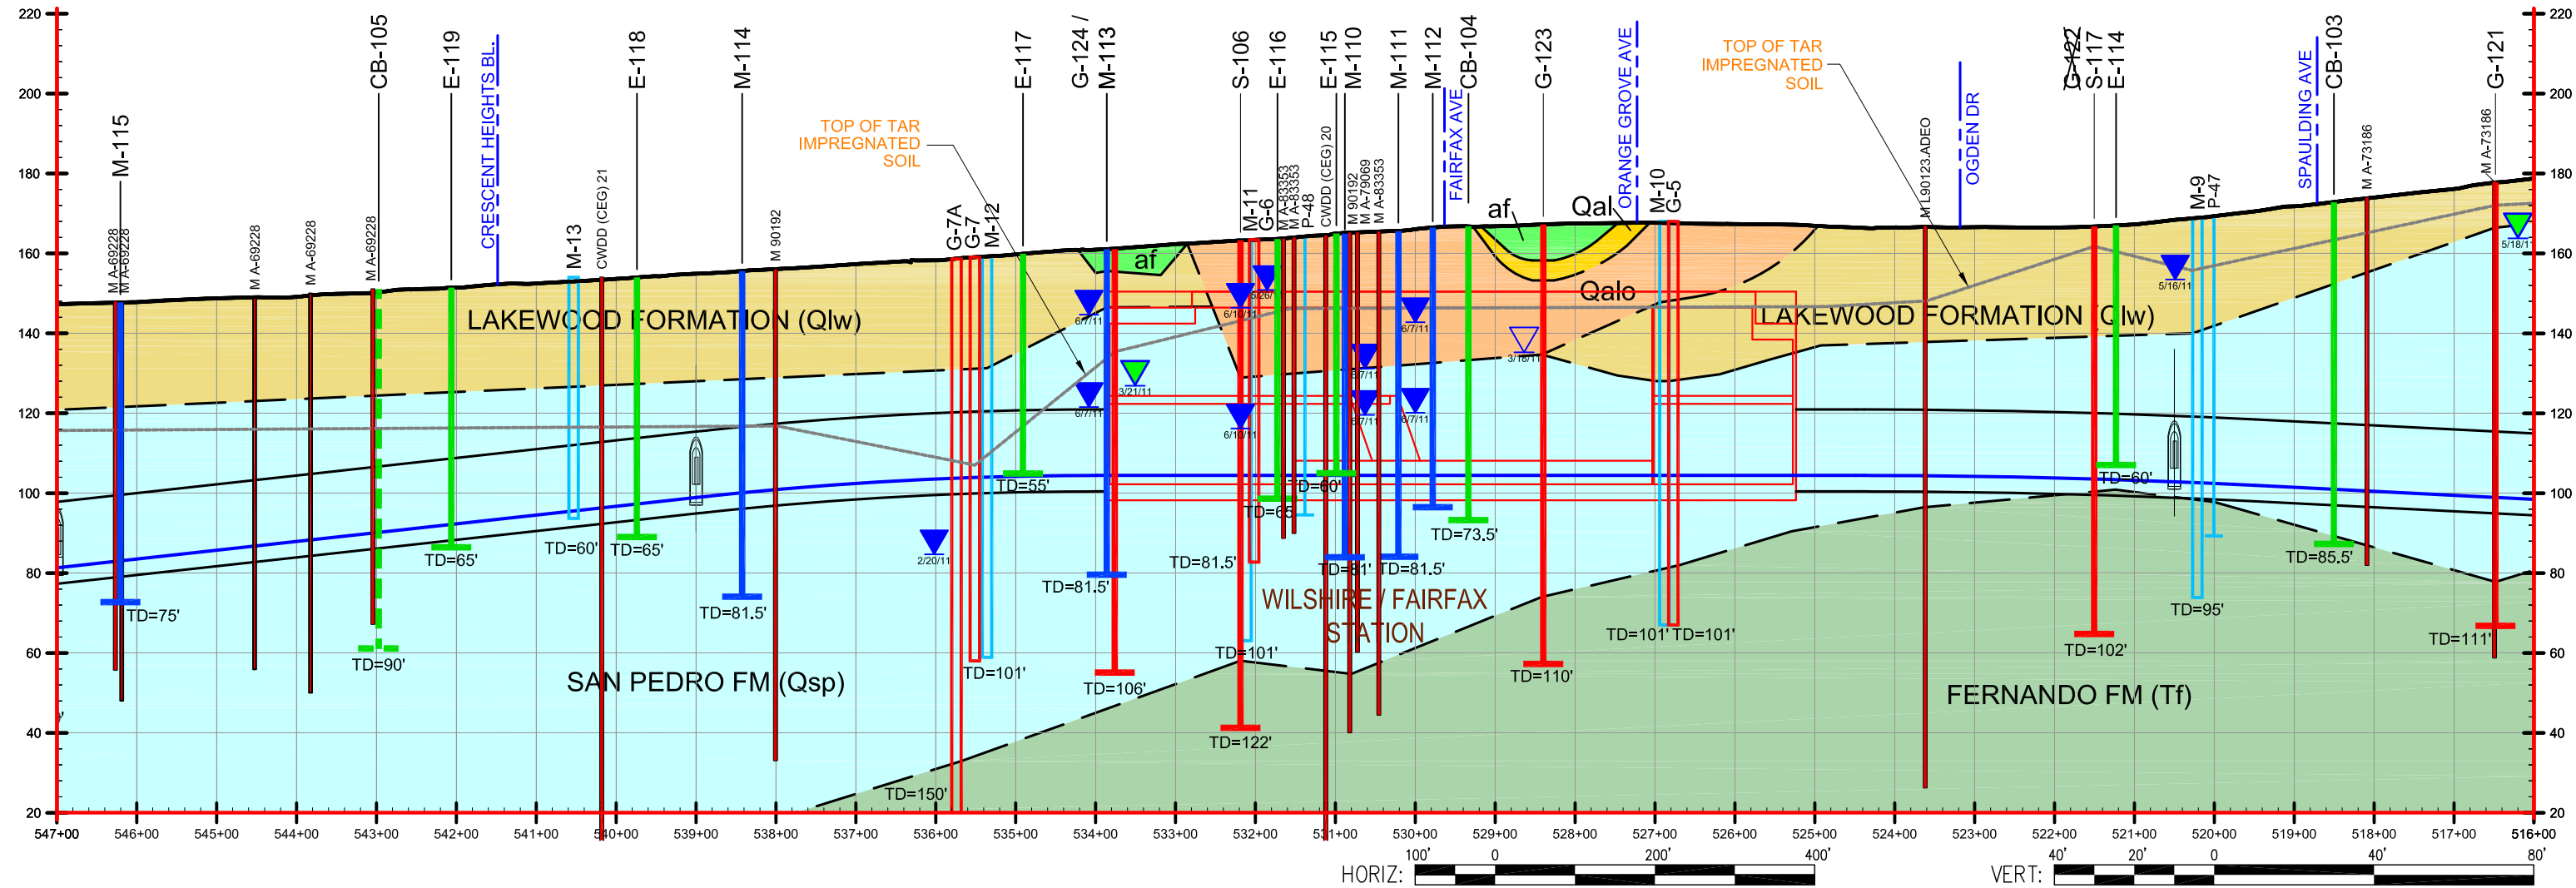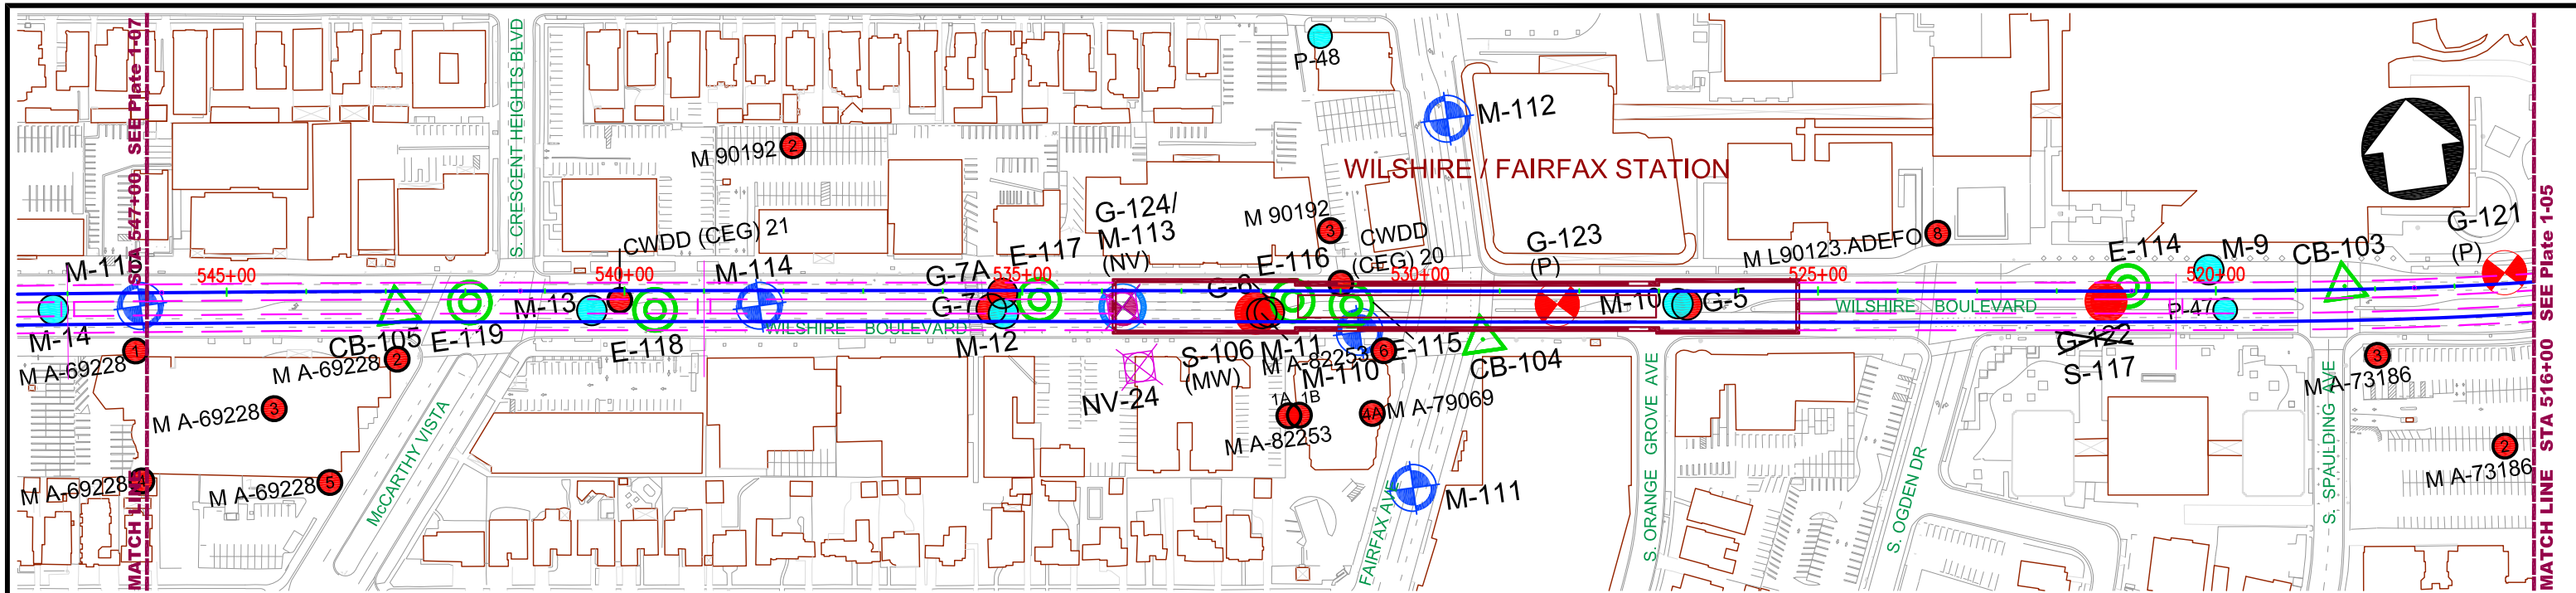

| REV | DATE | BY | APP | REG NO | EXPIRES | SEAL HOLDER | DESCRIPTION |
|-----|------|----|-----|--------|---------|-------------|-------------|
| | | | | | | | |
| | | | | | | | |
| | | | | | | | |
| | | | | | | | |

DESIGNED BY
ELLIOTT / MUNRO

DRAWN BY
L. MORLEY

CHECKED BY
JAG / HP

IN CHARGE
MBH / PM

DATE
12/02/2011

LOS ANGELES COUNTY
METROPOLITAN TRANSPORTATION AUTHORITY



PROJECT MANAGER

WESTSIDE SUBWAY EXTENSION
PRELIMINARY ENGINEERING
BORING PLAN AND GEOLOGIC PROFILE

STATION 516+00 TO 547+00



| | |
|-------------|------------|
| CONTRACT NO | |
| DRAWING NO | Plate 1-06 |
| SCALE | AS NOTED |
| SHEET NO | |

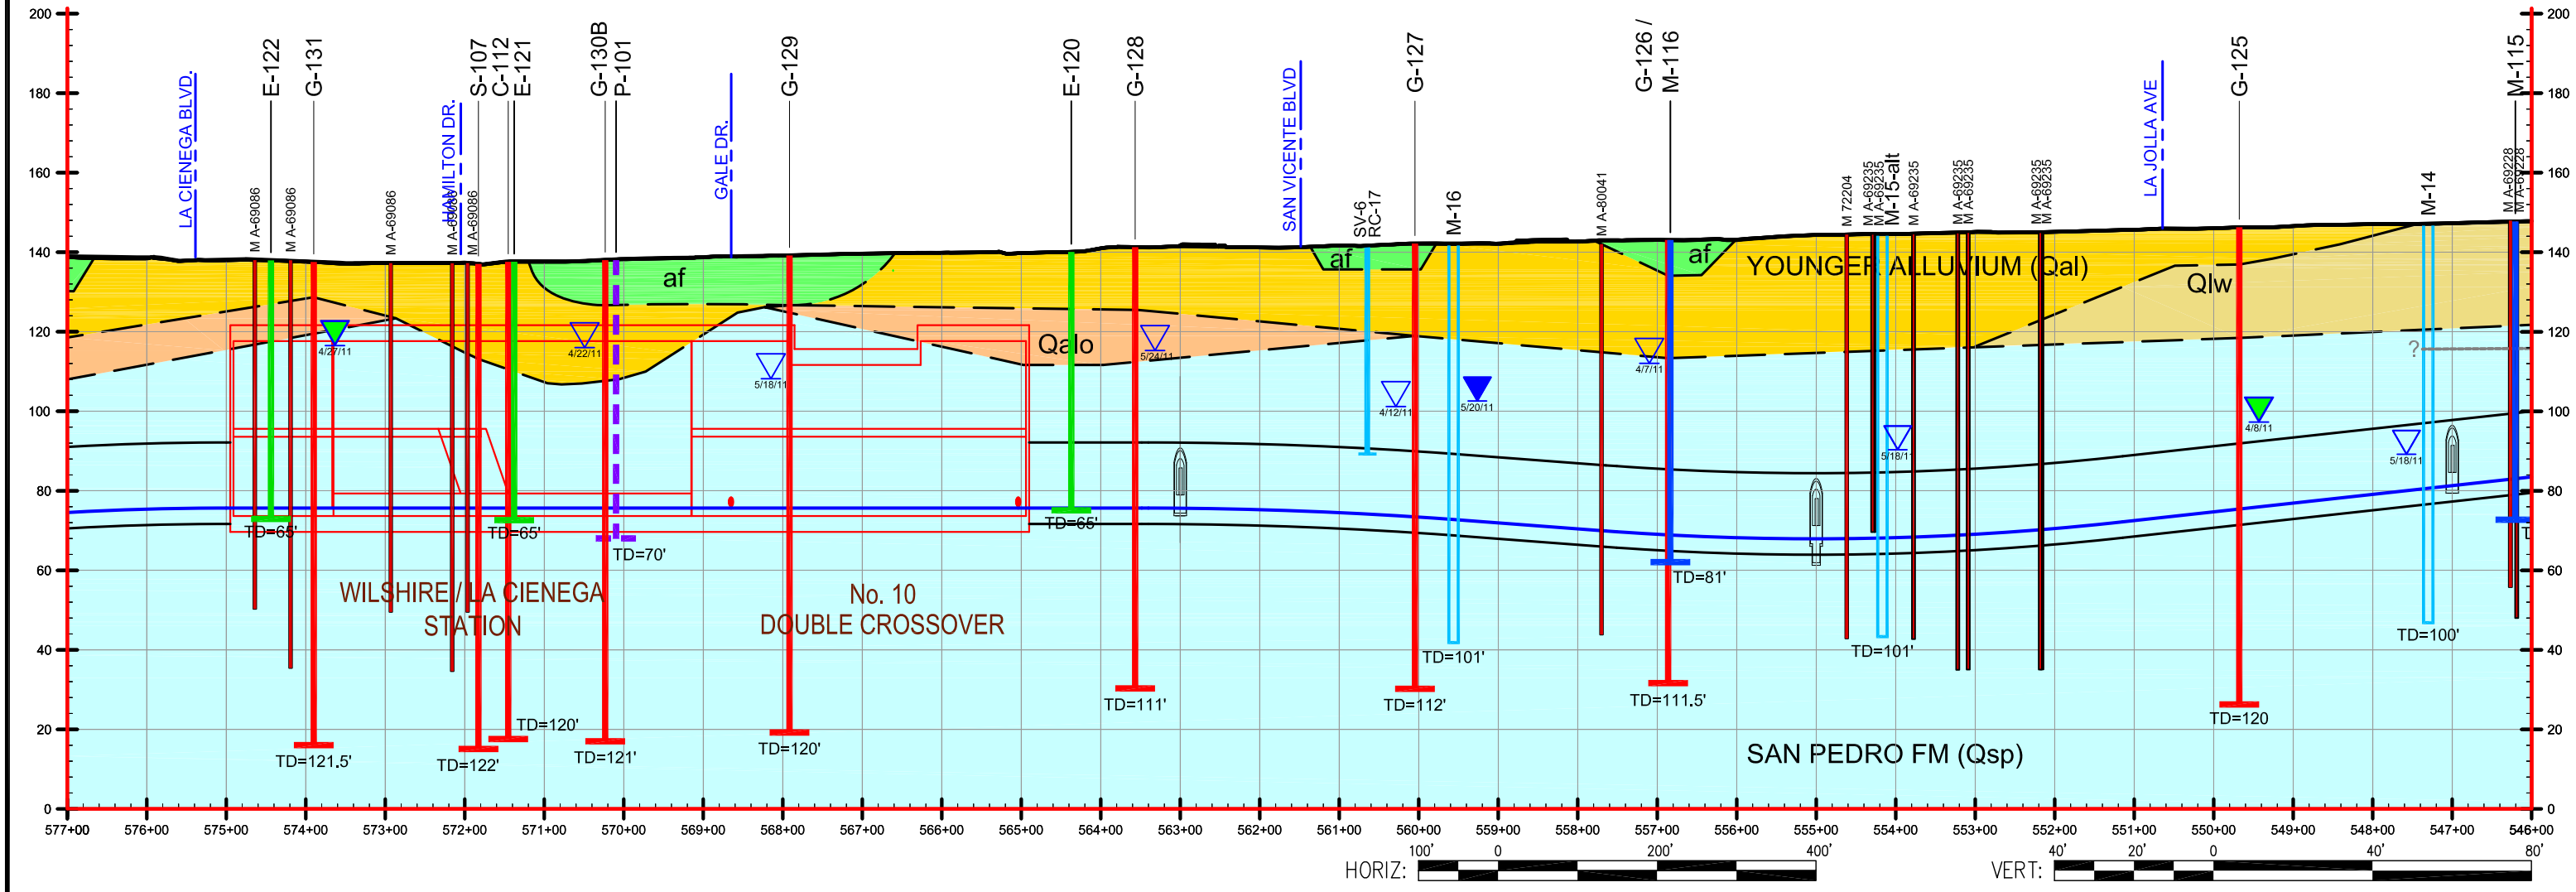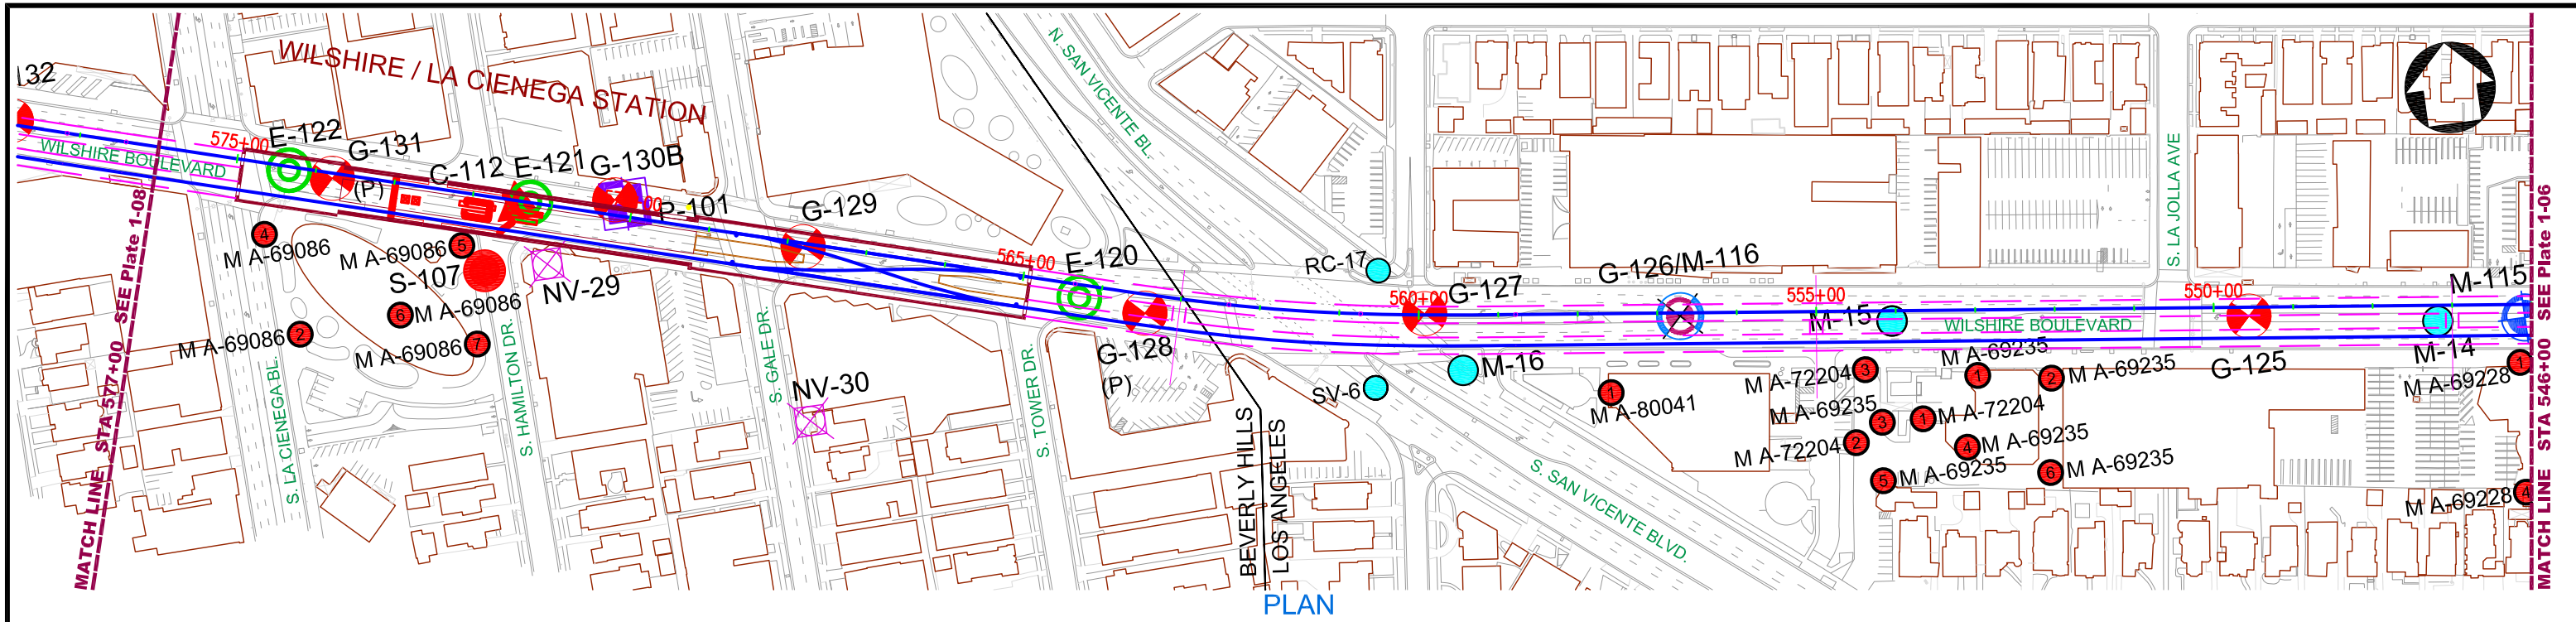FILE NAME: C:\Users\LAMorley\Documents\CAD\4953-11-1421_WSE\4953-11-1421_P&P\Plate1-11.dwg [06] DATE: December 07, 2011 TIME: 4:59 PM



| REV | DATE | BY | APP | REG NO | EXPIRES | SEAL HOLDER | DESCRIPTION |
|-----|------|----|-----|--------|---------|-------------|-------------|
| | | | | | | | |
| | | | | | | | |
| | | | | | | | |



DESIGNED BY
ELLIOTT / MUNRO
 DRAWN BY
L. MORLEY
 CHECKED BY
JAG / HP
 IN CHARGE
MBH / PM
 DATE
12/02/2011


Metro
 LOS ANGELES COUNTY
 METROPOLITAN TRANSPORTATION AUTHORITY

 PROJECT MANAGER

WESTSIDE SUBWAY EXTENSION
 PRELIMINARY ENGINEERING
 BORING PLAN AND GEOLOGIC PROFILE
 STATION 546+00 TO 577+00

| | |
|-------------|------------|
| CONTRACT NO | |
| DRAWING NO | Plate 1-07 |
| SCALE | AS NOTED |
| SHEET NO | |

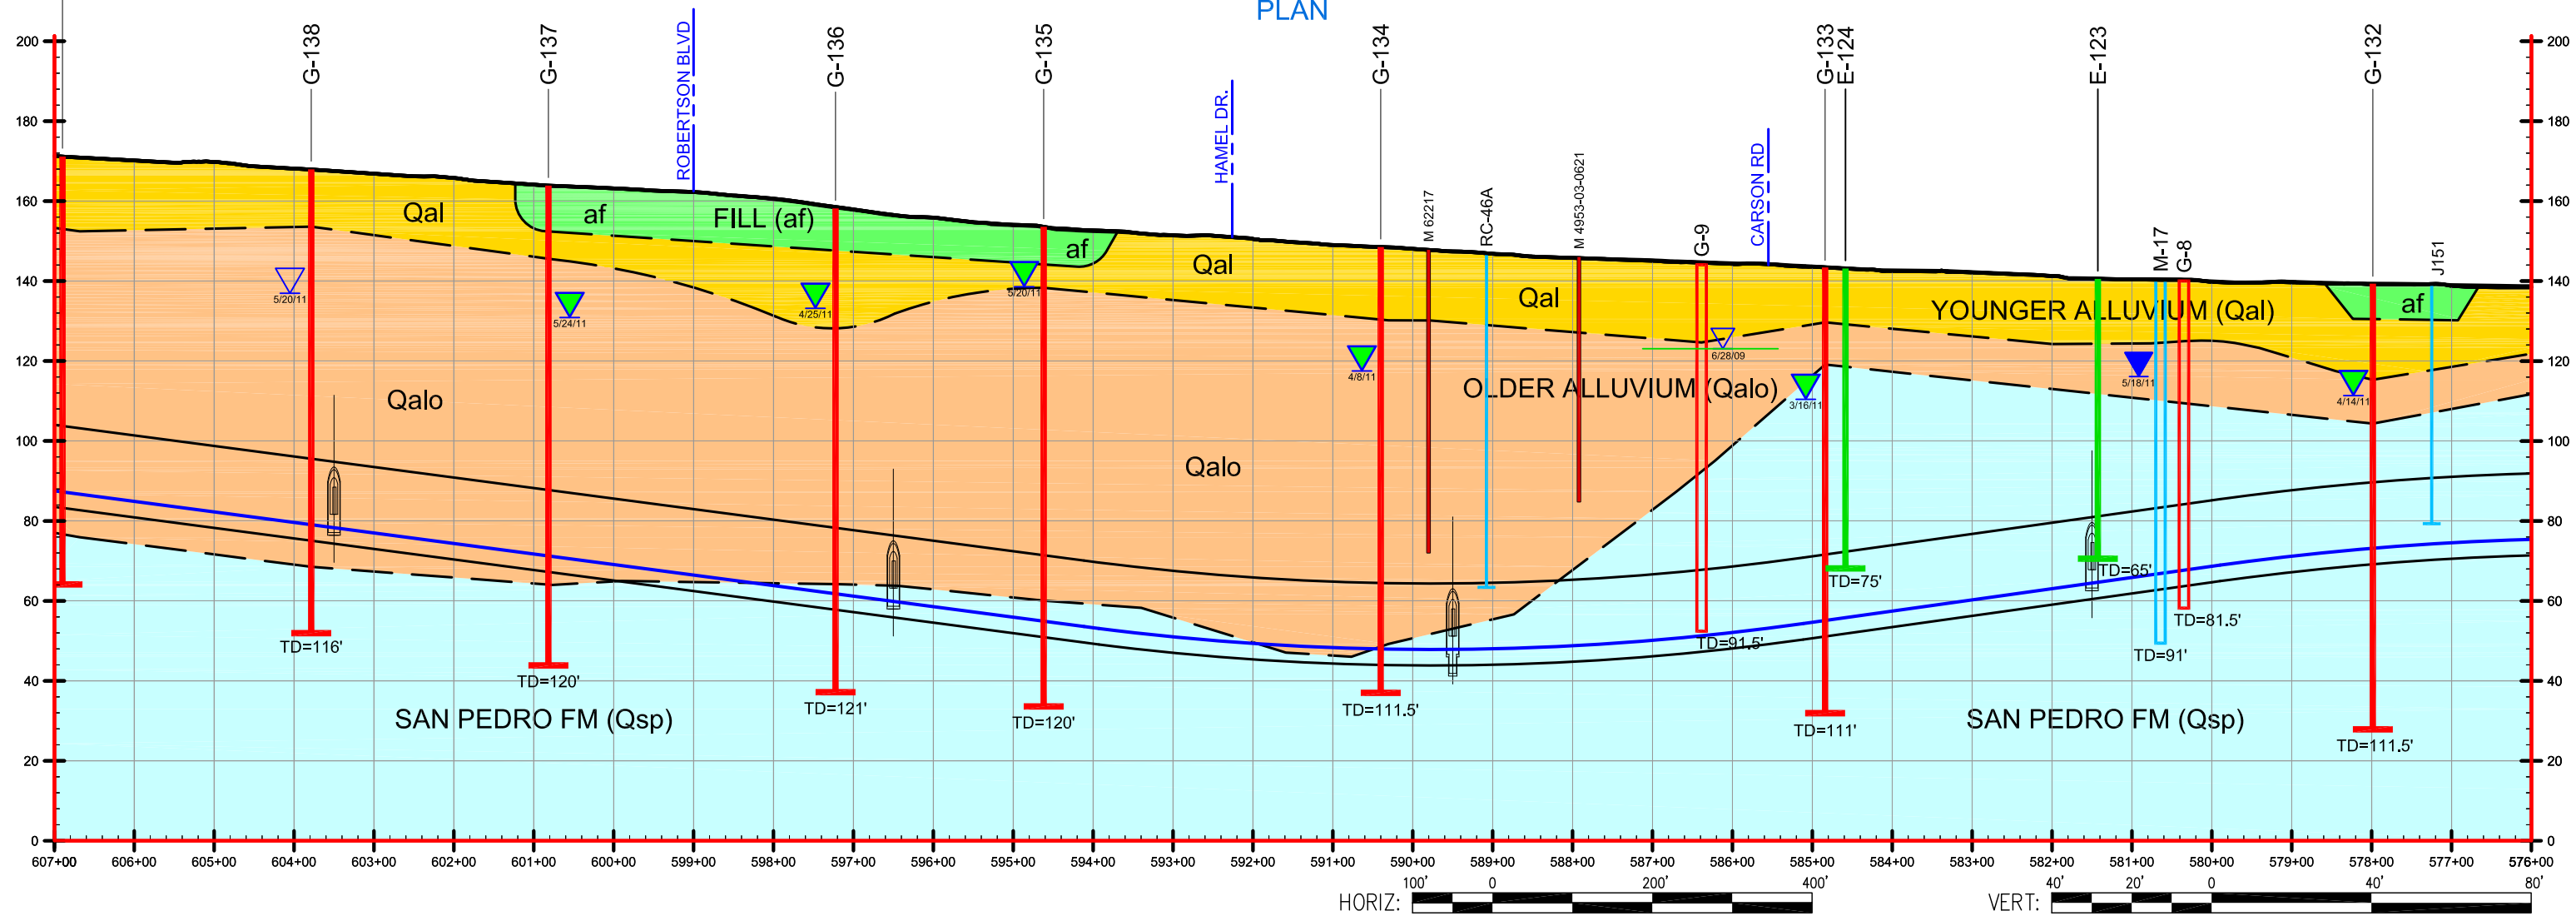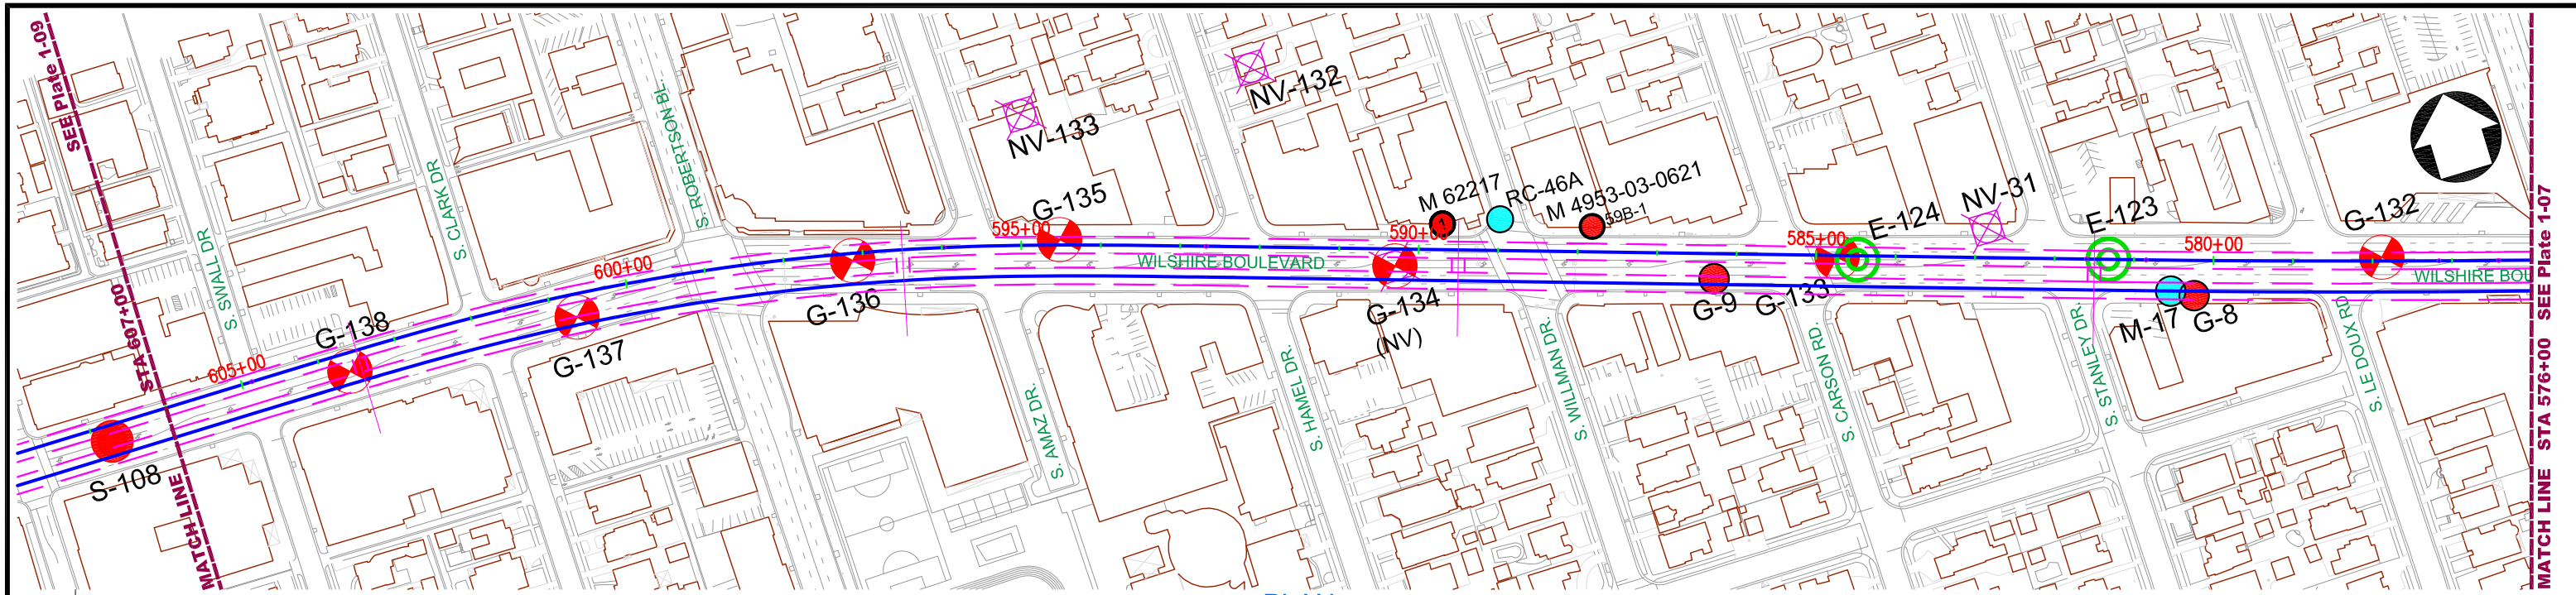FILE NAME: C:\Users\LA\Morley\Documents\CAD\4953-11-1421_N\SE\4953-11-1421_P&P-Plates\11.11.dwg [07] DATE: December 07, 2011 TIME: 2:00 PM



| REV | DATE | BY | APP | REG NO | EXPIRES | SEAL HOLDER | DESCRIPTION |
|-----|------|----|-----|--------|---------|-------------|-------------|
| | | | | | | | |

DESIGNED BY
ELLIOTT / MUNRO

DRAWN BY
L. MORLEY

CHECKED BY
JAG / HP

IN CHARGE
MBH / PM

DATE
12/02/2011

LOS ANGELES COUNTY METROPOLITAN TRANSPORTATION AUTHORITY



PROJECT MANAGER _____

WESTSIDE SUBWAY EXTENSION
PRELIMINARY ENGINEERING
BORING PLAN AND GEOLOGIC PROFILE

STATION 576+00 TO 607+00

| | |
|-------------|------------|
| CONTRACT NO | |
| DRAWING NO | Plate 1-08 |
| SCALE | AS NOTED |
| SHEET NO | |

FILE NAME: C:\Users\LA\Morley\Documents\CAD\4953-11-1421_N\SE\4953-11-1421_P&P-Plates\11.11.dwg [08] DATE: December 07, 2011 TIME: 2:01 PM

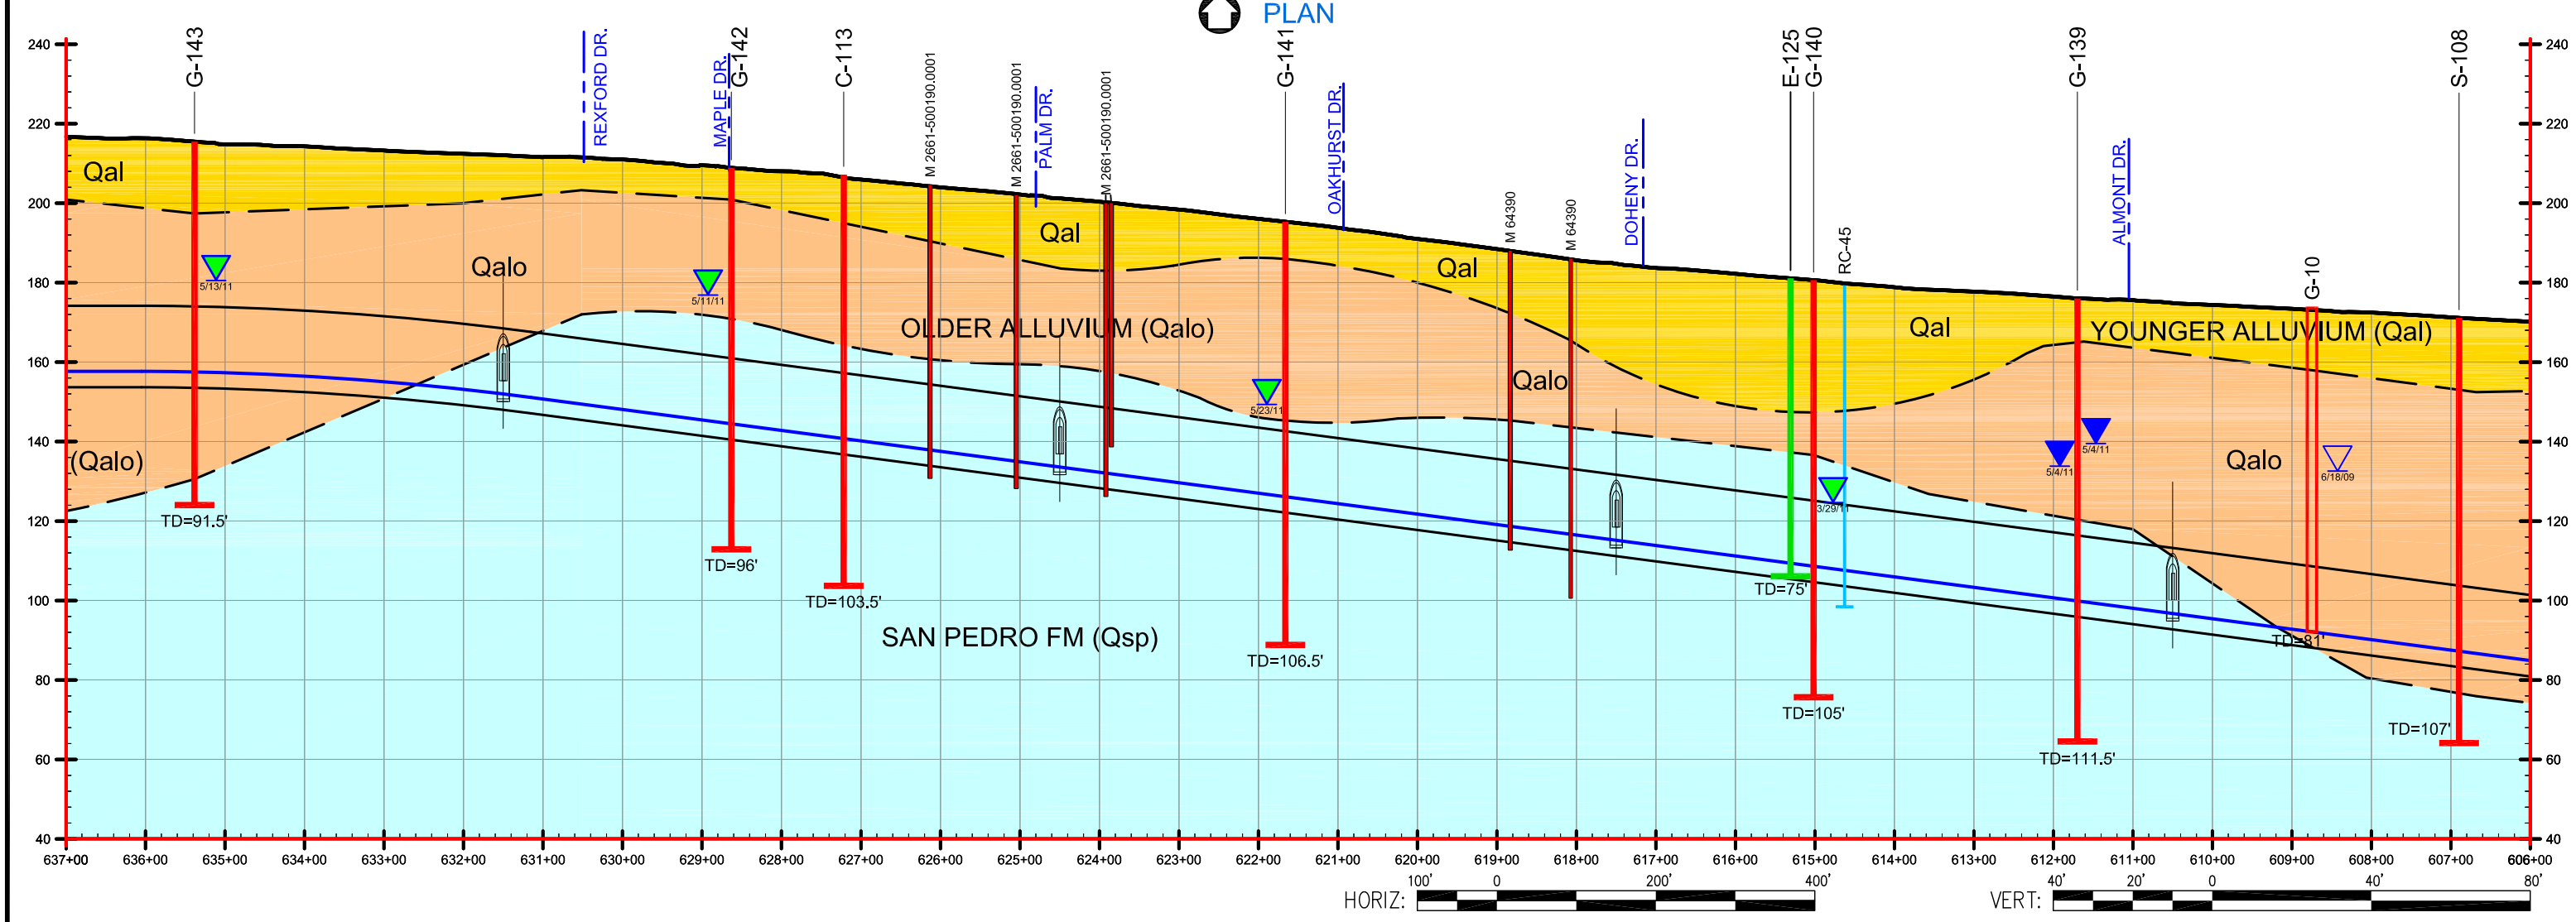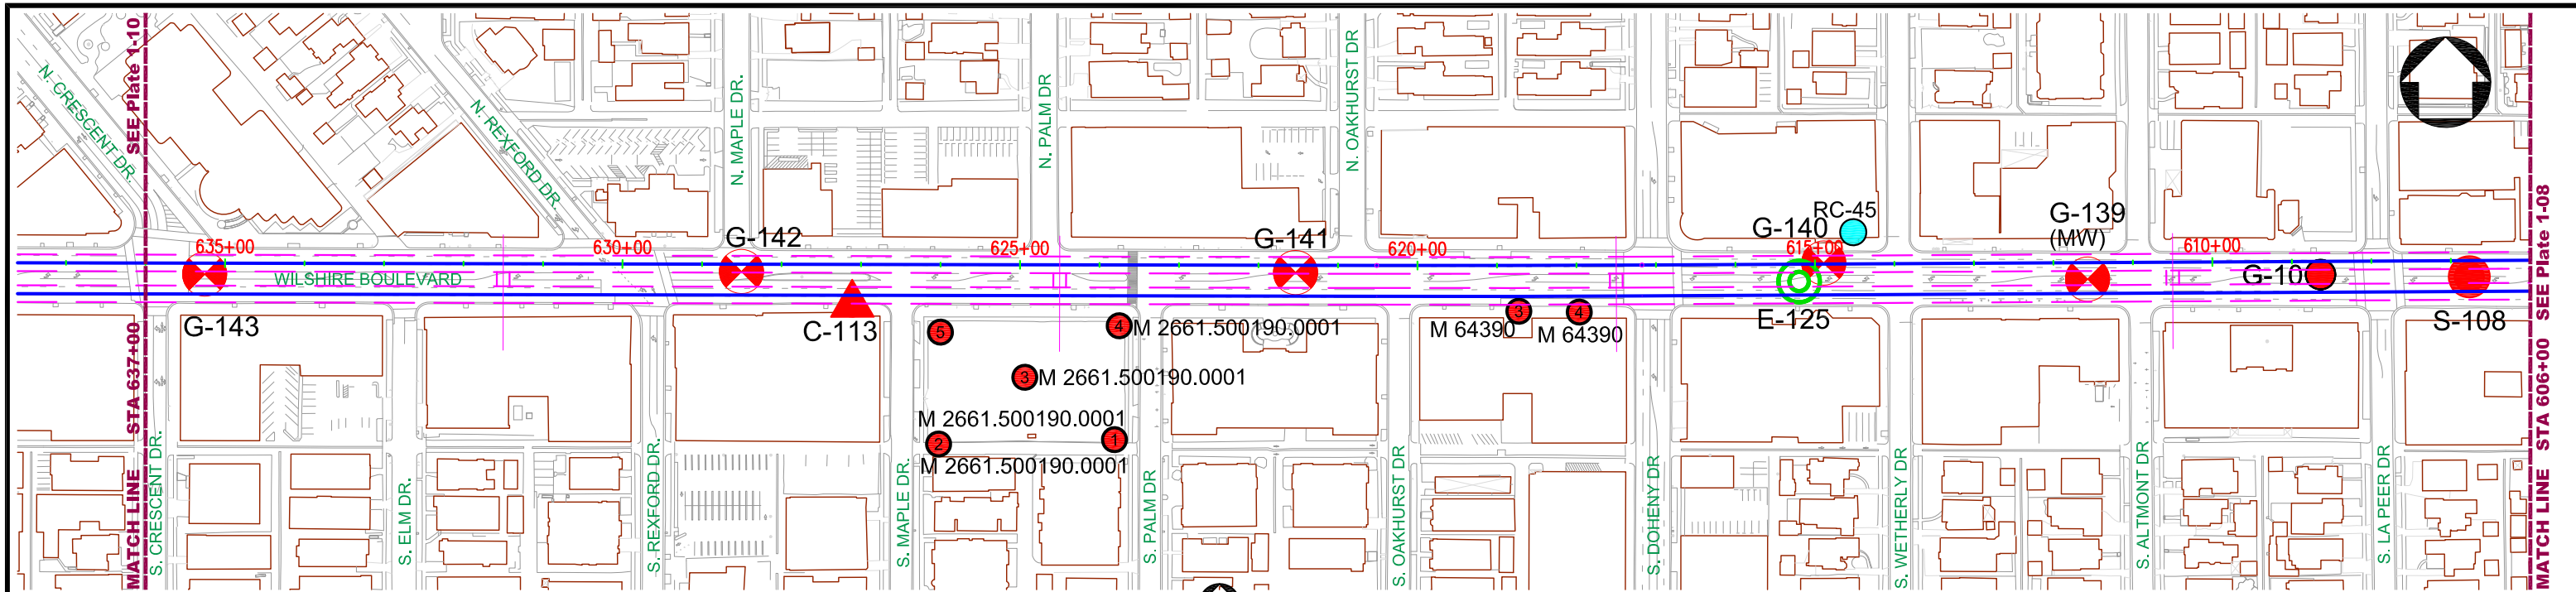

| REV | DATE | BY | APP | REG NO | EXPIRES | SEAL HOLDER | DESCRIPTION |
|-----|------|----|-----|--------|---------|-------------|-------------|
| | | | | | | | |
| | | | | | | | |
| | | | | | | | |
| | | | | | | | |

DESIGNED BY
ELLIOTT / MUNRO
 DRAWN BY
L. MORLEY
 CHECKED BY
JAG / HP
 IN CHARGE
MBH / PM
 DATE
12/02/2011

LOS ANGELES COUNTY
 METROPOLITAN TRANSPORTATION AUTHORITY
 PROJECT MANAGER _____

WESTSIDE SUBWAY EXTENSION
 PRELIMINARY ENGINEERING
 BORING PLAN AND GEOLOGIC PROFILE
 STATION 606+00 TO 637+00

| | |
|-------------|------------|
| CONTRACT NO | |
| DRAWING NO | Plate 1-09 |
| SCALE | AS NOTED |
| SHEET NO | |

FILE NAME: C:\Users\LA\Morley\Documents\CAD\4953-11-1421_WSE\4953-11-1421_P&P-Plates\11.11.dwg [09] DATE: December 07, 2011 TIME: 2:03 PM