



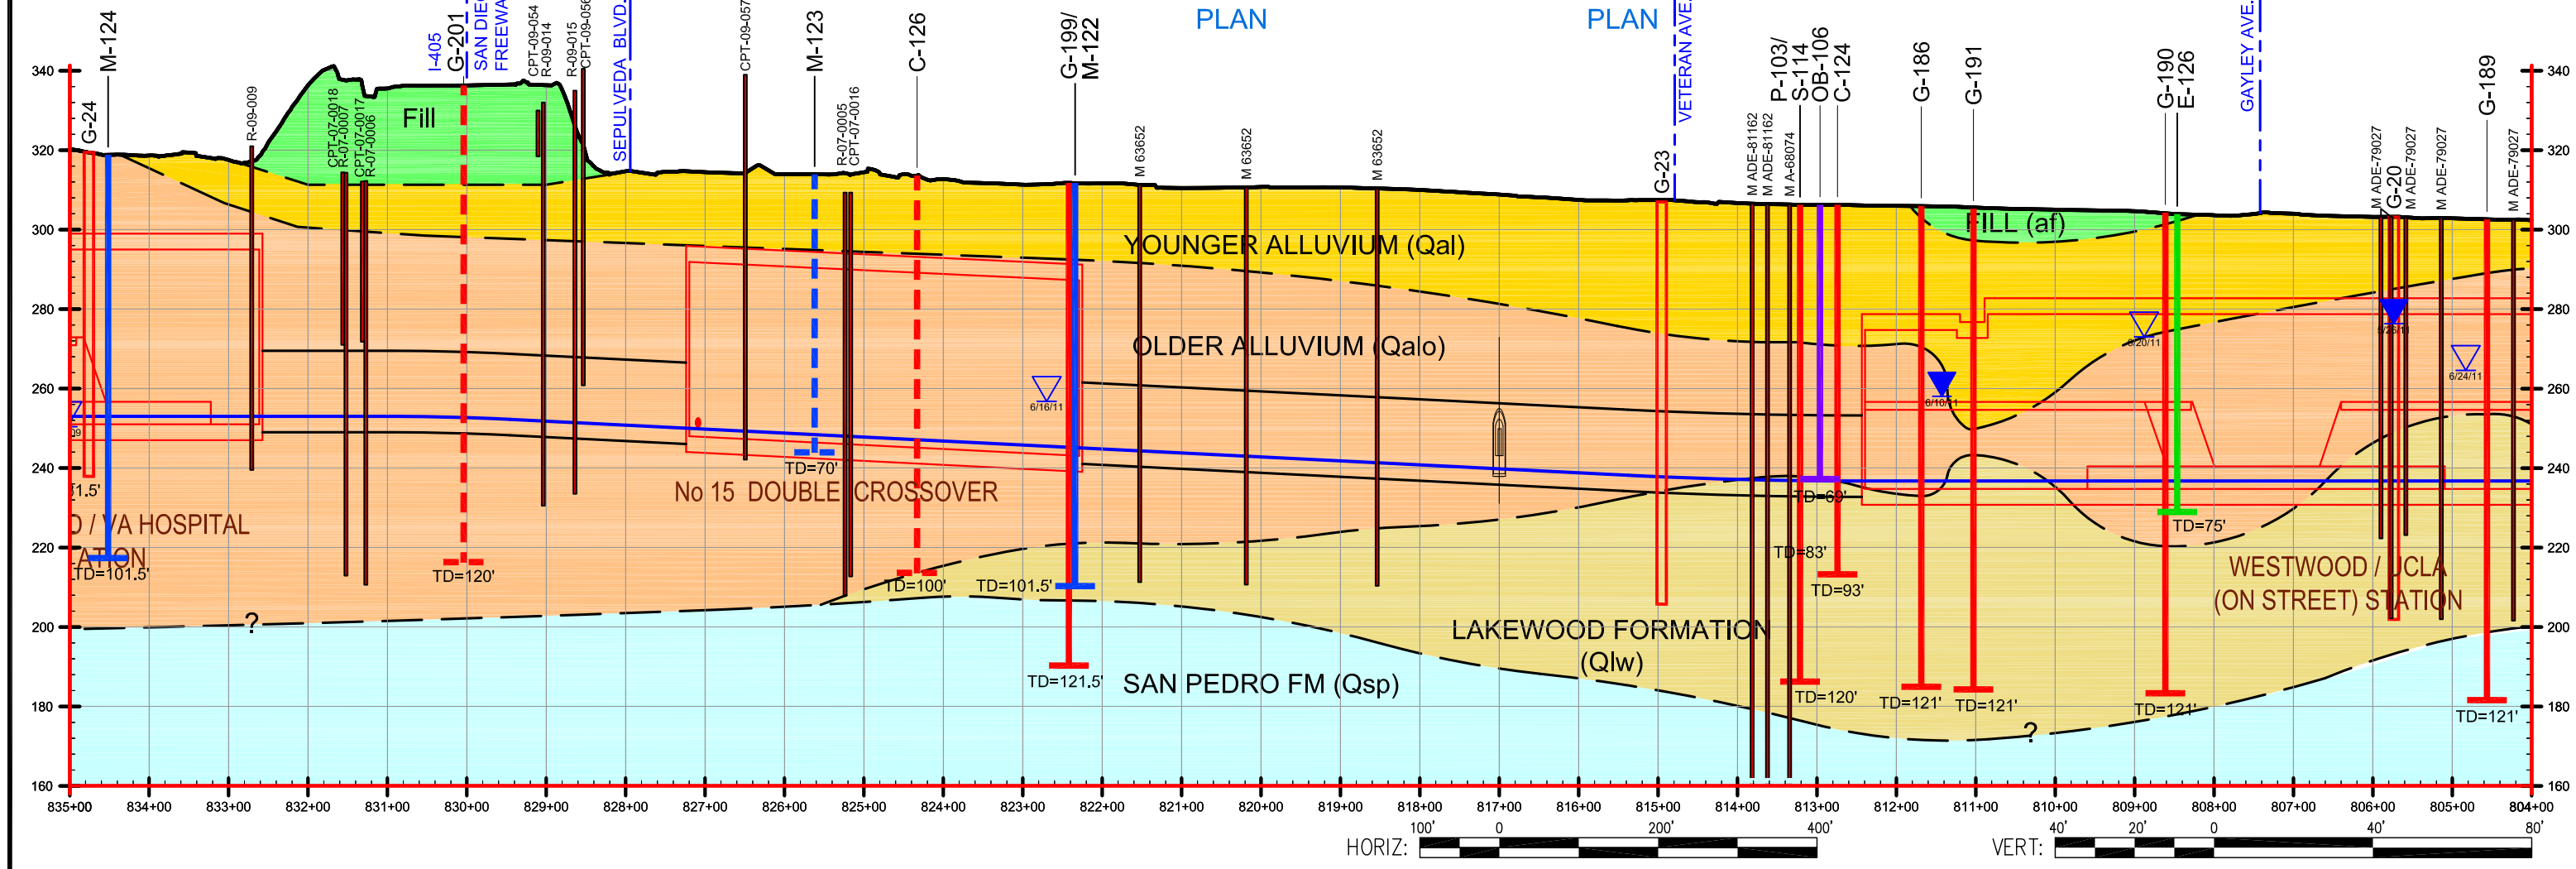
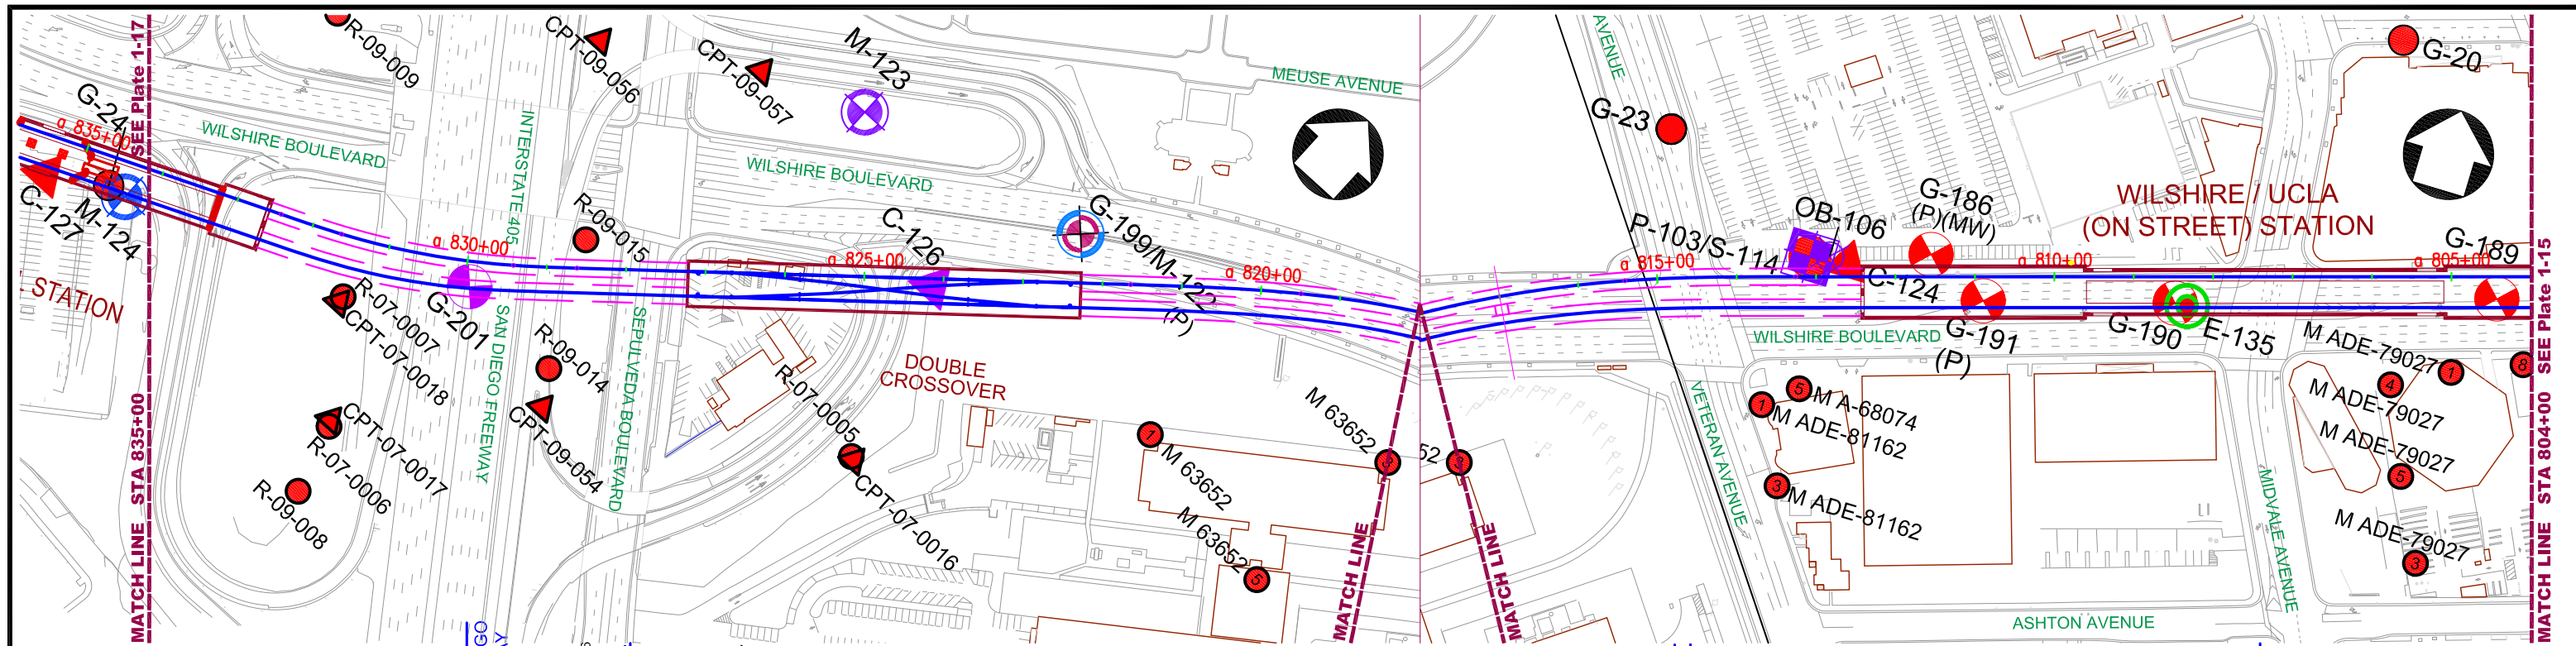
REV	DATE	BY	APP	REG NO	EXPIRES	SEAL HOLDER	DESCRIPTION

DESIGNED BY  
ELLIOTT / MUNRO  
 DRAWN BY  
L. MORLEY  
 CHECKED BY  
JAG / HP  
 IN CHARGE  
MBH / PM  
 DATE  
12/02/2011


**Metro**  
 LOS ANGELES COUNTY  
 METROPOLITAN TRANSPORTATION AUTHORITY  

 PROJECT MANAGER

**WESTSIDE SUBWAY EXTENSION  
 PRELIMINARY ENGINEERING  
 BORING PLAN AND GEOLOGIC PROFILE**  
 STATION 774+00 TO 805+00  
 CONTRACT NO.  
 DRAWING NO. Plate 1-15  
 SCALE AS NOTED  
 SHEET NO.

FILE NAME: C:\Users\LAMorley\Documents\CAD\4953-11-1421\_VSE\4953-11-1421\_P&P\Plate1-15.dwg [16] DATE: December 07, 2011 TIME: 2:18 PM



REV	DATE	BY	APP	REG NO	EXPIRES	SEAL HOLDER	DESCRIPTION

DESIGNED BY  
ELLIOTT / MUNRO

DRAWN BY  
L. MORLEY

CHECKED BY  
JAG / HP

IN CHARGE  
MBH / PM

DATE  
12/02/2011

**M** Metro

LOS ANGELES COUNTY METROPOLITAN TRANSPORTATION AUTHORITY

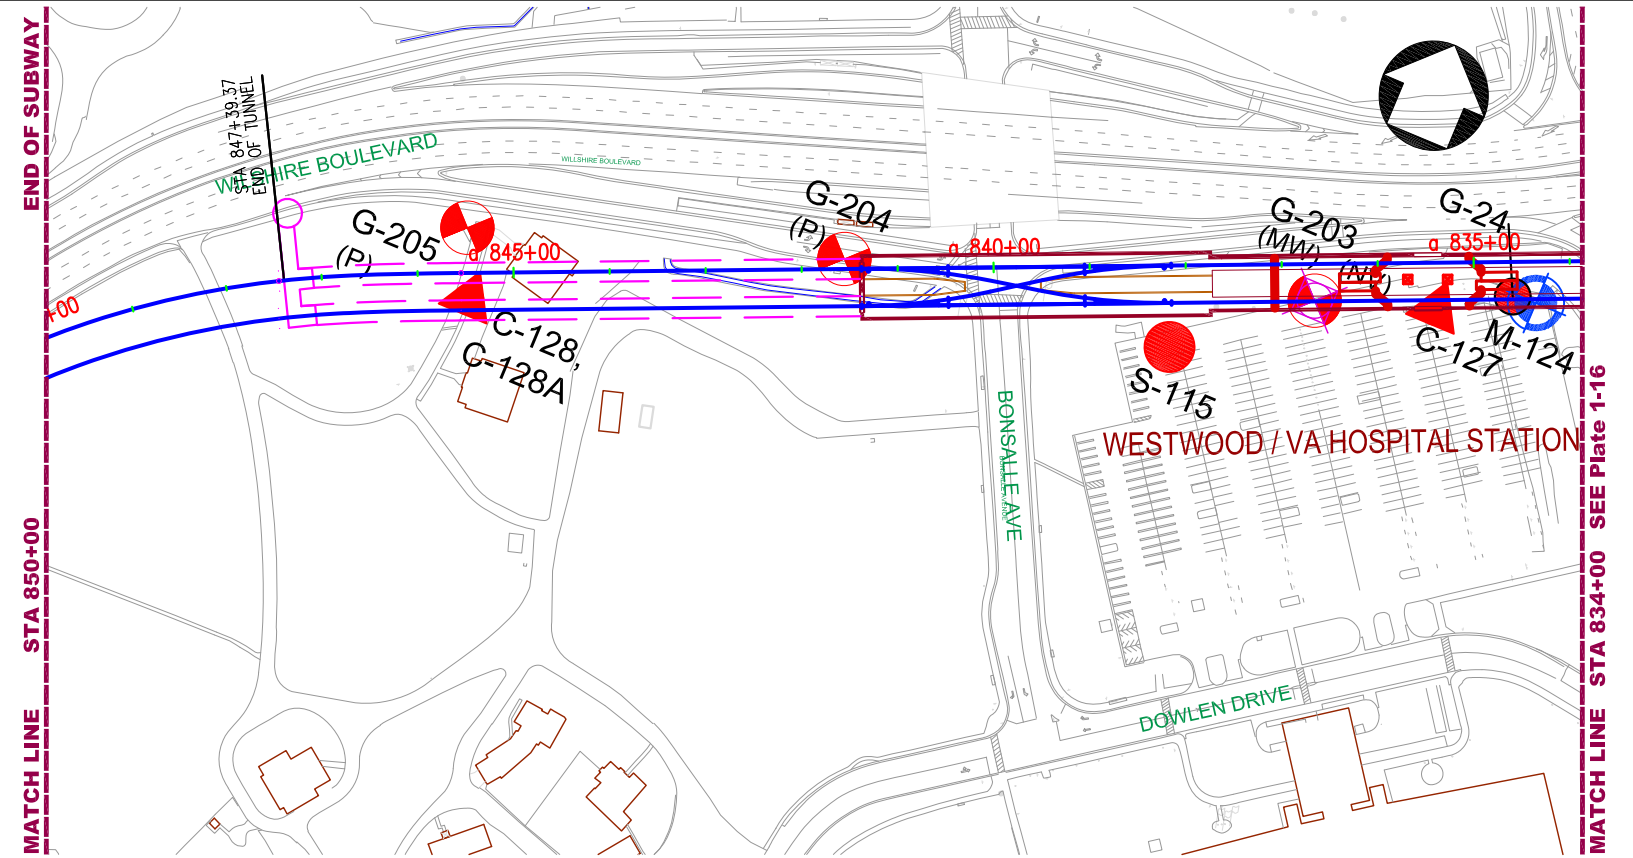
**PB** PROJECT MANAGER

WESTSIDE SUBWAY EXTENSION  
PRELIMINARY ENGINEERING  
BORING PLAN AND GEOLOGIC PROFILE

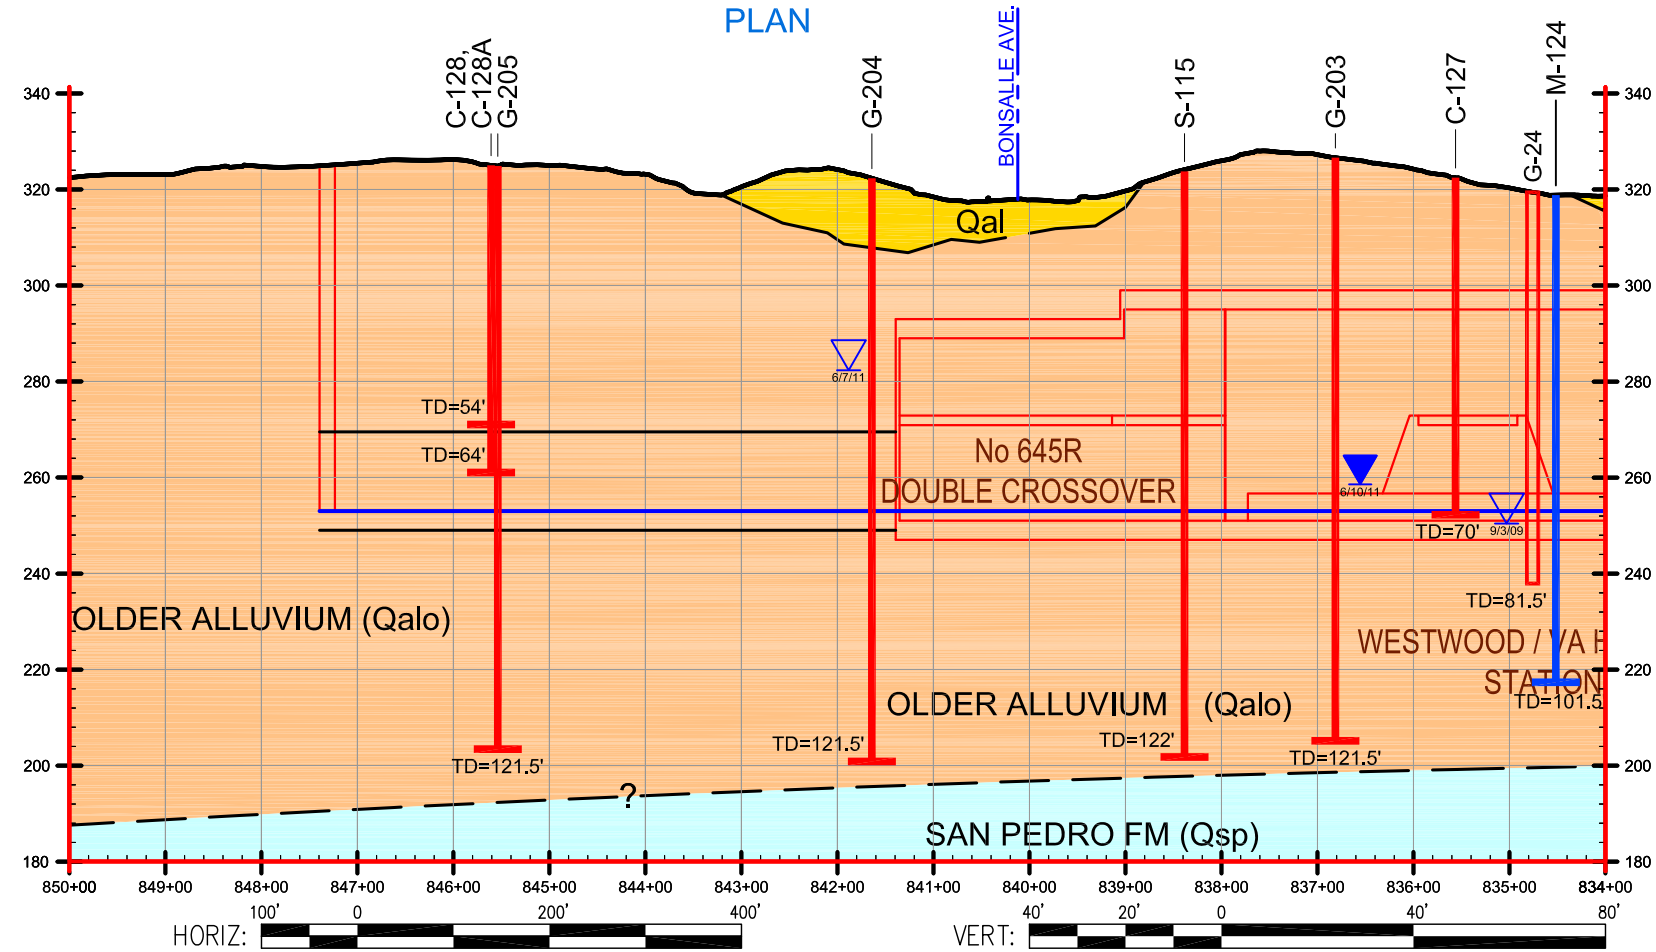
STATION 804+00 TO 835+00

CONTRACT NO	
DRAWING NO	Plate 1-16
SCALE	AS NOTED
SHEET NO	

FILE NAME: C:\Users\LAMorley\Documents\CAD\4953-11-1421\_WSE\4953-11-1421\_P&P-Plates\11.dwg [16]  
DATE: December 07, 2011  
TIME: 2:25 PM





PLAN



REV	DATE	BY	APP	REG NO	EXPIRES	SEAL HOLDER	DESCRIPTION

DESIGNED BY ELLIOTT / MUNRO
DRAWN BY L. MORLEY
CHECKED BY JAG / HP
IN CHARGE MBH / PM
DATE 12/02/2011


**Metro**  
 LOS ANGELES COUNTY  
 METROPOLITAN TRANSPORTATION AUTHORITY

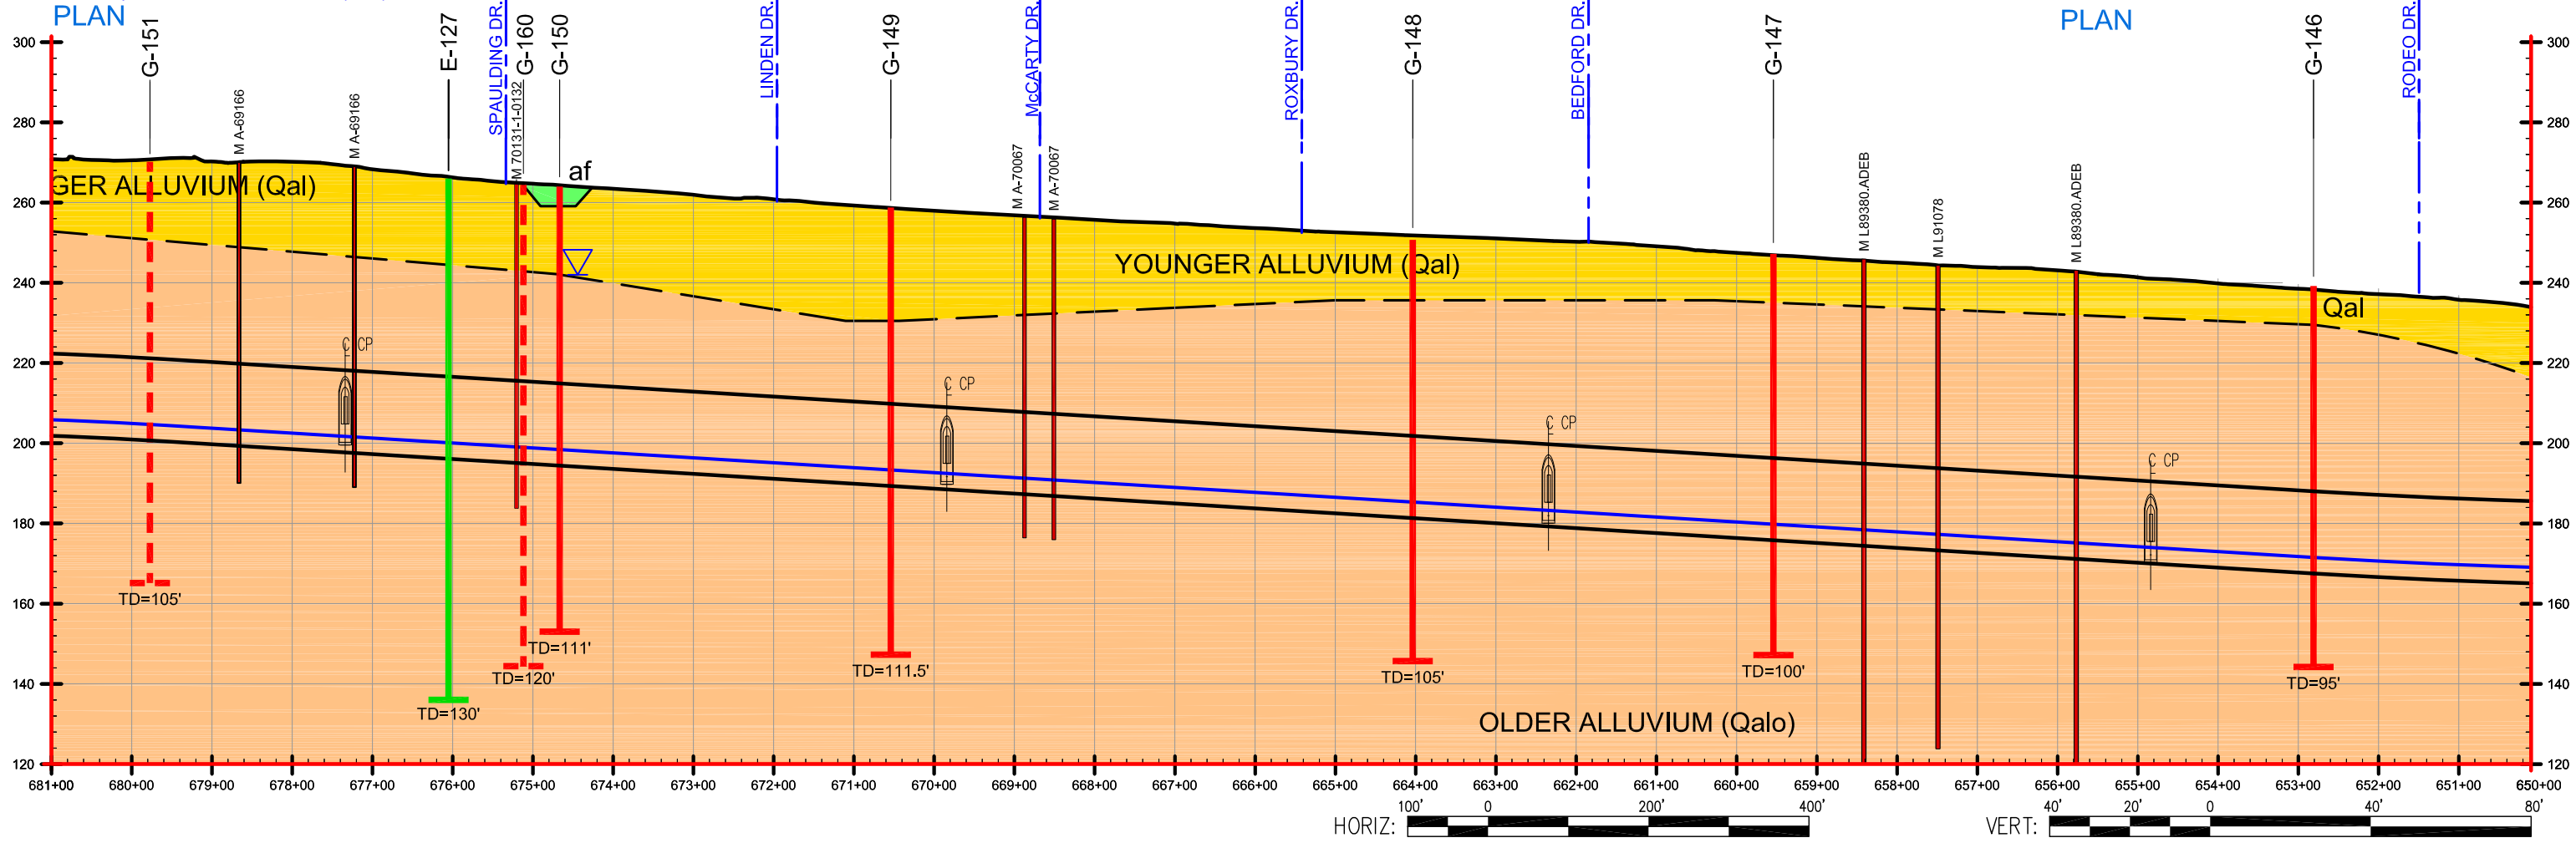
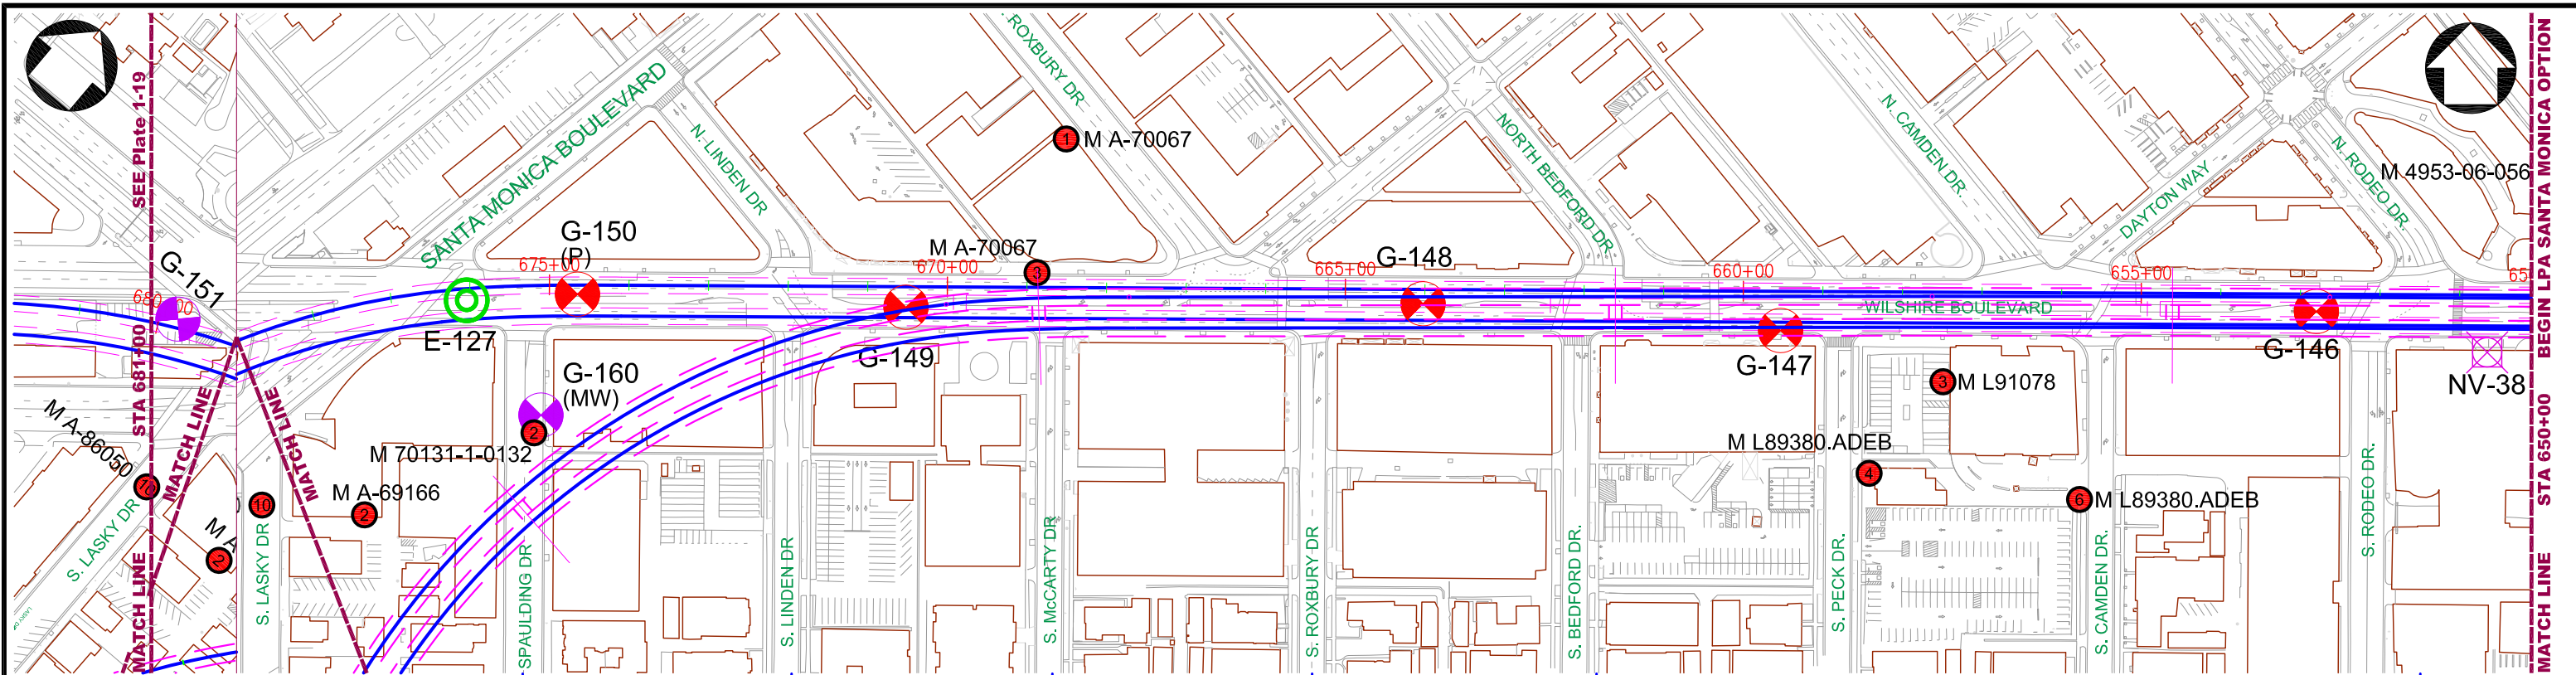

 PROJECT MANAGER \_\_\_\_\_

**WESTSIDE SUBWAY EXTENSION  
 PRELIMINARY ENGINEERING  
 BORING PLAN AND GEOLOGIC PROFILE**

STATION 834+00 TO 850+00



CONTRACT NO	
DRAWING NO	Plate 1-17
SCALE	AS NOTED
SHEET NO	

FILE NAME: C:\Users\LAMorley\Documents\CAD\4953-11-1421\_VSE\4953-11-1421\_P&P-Plates\11.dwg [17]  
 DATE: December 07, 2011  
 TIME: 2:27 PM



REV	DATE	BY	APP	REG NO	EXPIRES	SEAL HOLDER	DESCRIPTION

DESIGNED BY  
 ELLIOTT / MUNRO  
 DRAWN BY  
 L. MORLEY  
 CHECKED BY  
 JAG / HP  
 IN CHARGE  
 MBH / PM  
 DATE  
 12/02/2011


**Metro**  
 LOS ANGELES COUNTY  
 METROPOLITAN TRANSPORTATION AUTHORITY  

 PROJECT MANAGER

WESTSIDE SUBWAY EXTENSION  
 PRELIMINARY ENGINEERING  
 BORING PLAN AND GEOLOGIC PROFILE  
 STATION 650+00 TO 681+00  
 SANTA MONICA BOULEVARD OPTION

CONTRACT NO	
DRAWING NO	Plate 1-18
SCALE	AS NOTED
SHEET NO	

FILE NAME: C:\Users\LA\Morley\Documents\CAD\4953-11-1421\_WSE\4953-11-1421\_P&P-Plates\11.dwg [18]  
 DATE: December 07, 2011  
 TIME: 2:29 PM

