


Dist	COUNTY	ROUTE	POST MILES TOTAL PROJECT	SHEET No.	TOTAL SHEETS
REGISTERED CIVIL ENGINEER			DATE		
PLANS APPROVAL DATE					
<small>THE STATE OF CALIFORNIA OR ITS OFFICERS OR AGENTS SHALL NOT BE RESPONSIBLE FOR THE ACCURACY OR COMPLETENESS OF SCANNED COPIES OF THIS PLAN SHEET.</small>					
<small>PARSONS 100 WEST WALNUT STREET PASADENA CALIFORNIA 91124</small>					



STATE OF CALIFORNIA - DEPARTMENT OF TRANSPORTATION  
 CONSULTANT FUNCTIONAL SUPERVISOR  
 CALCULATED-DESIGNED BY  
 CHECKED BY  
 REVISOR BY  
 DATE REVISOR  
 DATE REVISOR

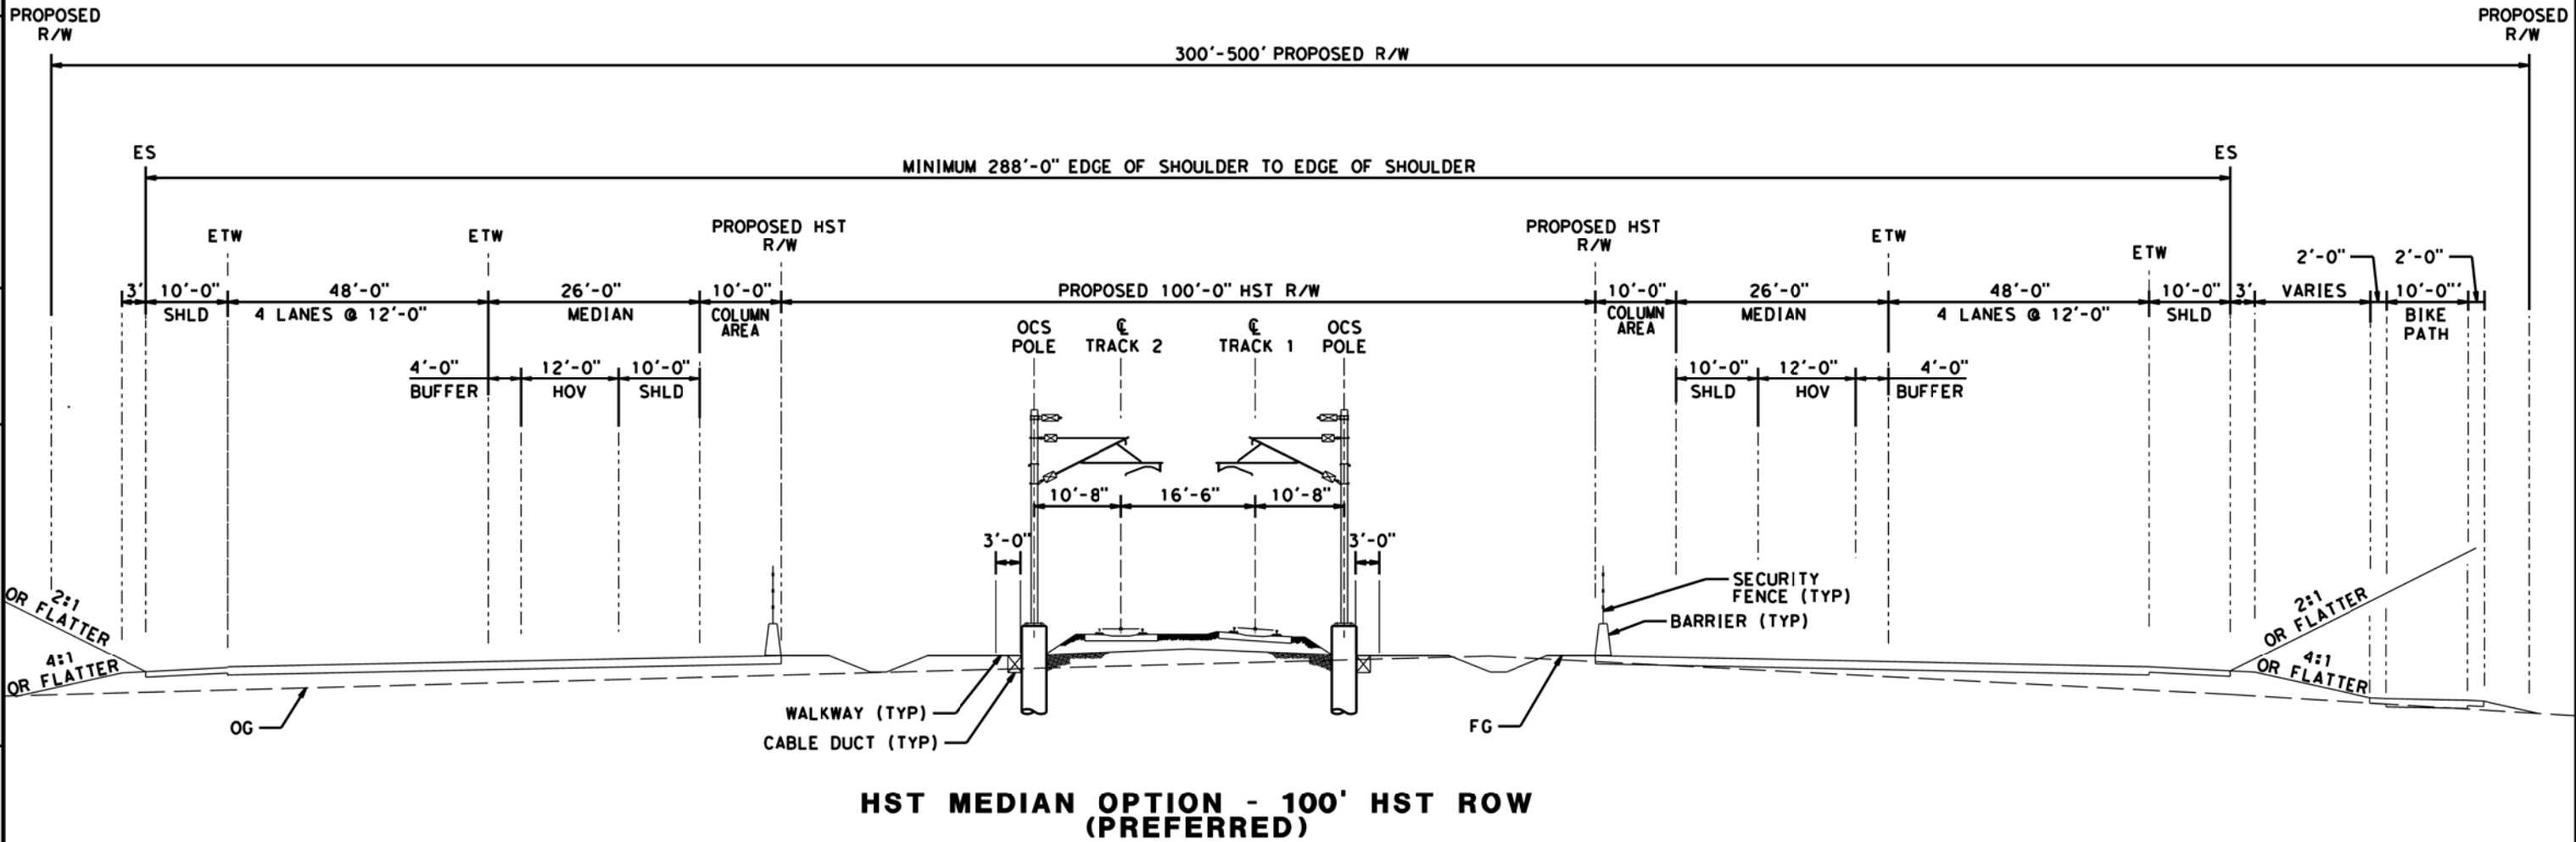


**HST MEDIAN OPTION - 100' HST ROW (PREFERRED)**

**DRAFT**

**TYPICAL CROSS SECTION (NO SCALE)**

LAST REVISION: 00-00-00 DATE PLOTTED => \$TIME TIME PLOTTED => \$TIME

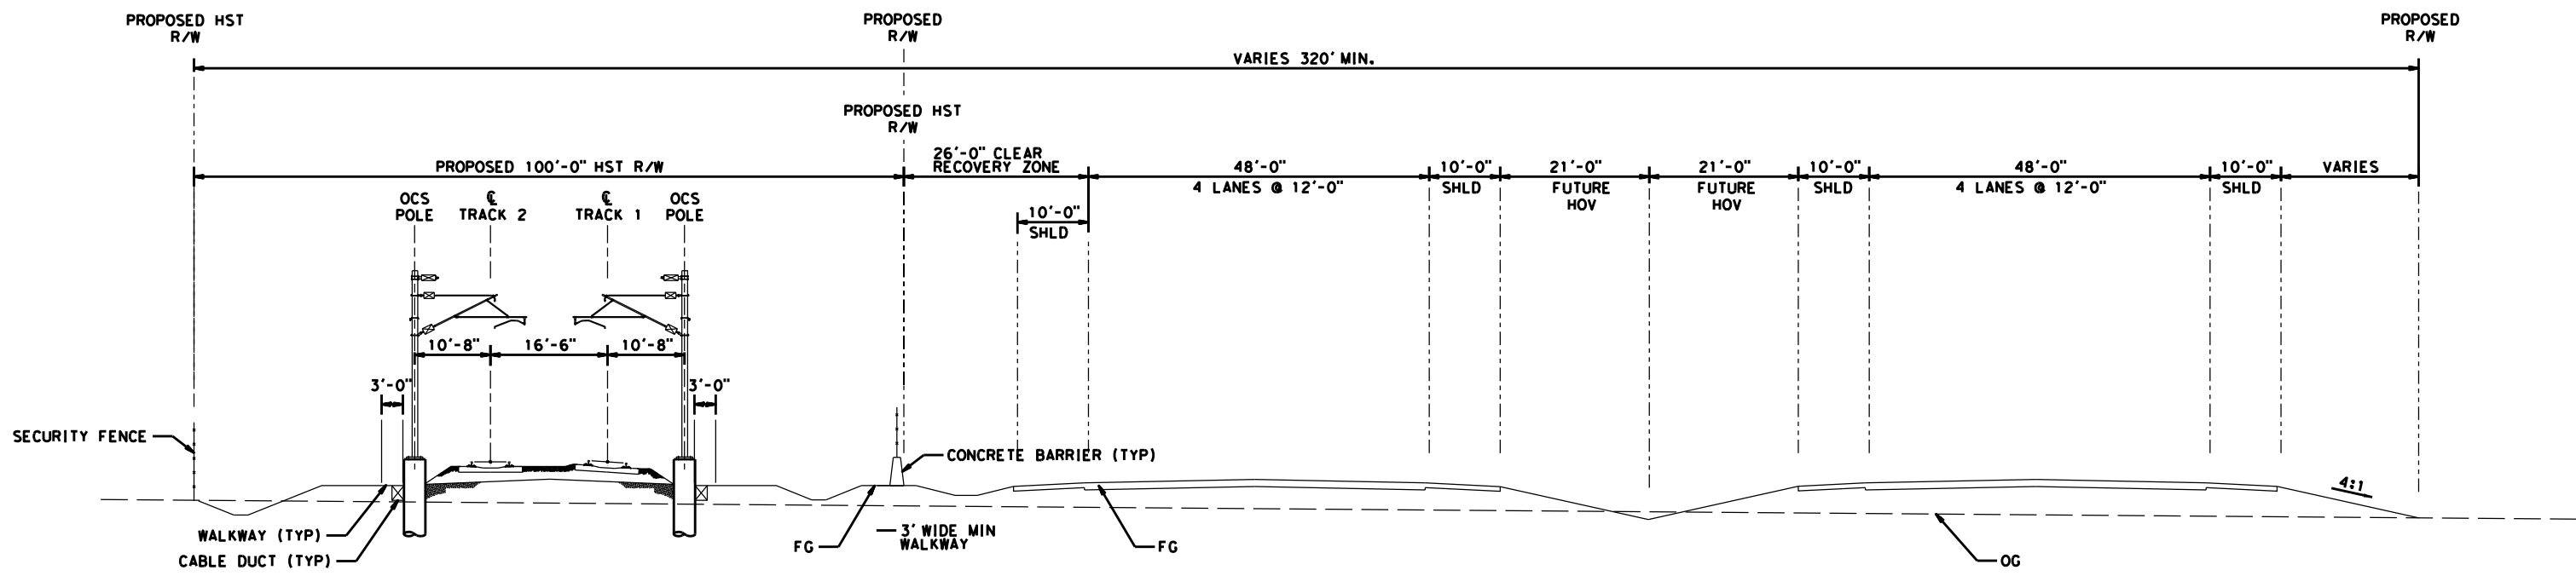

**HST SIDE OPTION - 100' HST ROW (PREFERRED)**

