

PRELIMINARY - NOT FOR CONSTRUCTION

THE PREPARATION OF THIS DRAWING HAS BEEN FINANCED IN PART THROUGH A GRANT FROM U.S. DEPARTMENT OF TRANSPORTATION, FEDERAL TRANSIT ADMINISTRATION (FTA), UNDER THE FEDERAL TRANSIT ACT OF 1964, AS AMENDED AND IN PART BY THE TAXES OF THE CITIZENS OF LOS ANGELES COUNTY AND OF THE STATE OF CALIFORNIA.

REV	DATE	BY	APP	REG NO	EXPIRES	SEAL HOLDER	DESCRIPTION

DESIGNED BY XXX
DRAWN BY XXX
CHECKED BY XXX
IN CHARGE XXX
DATE MM-DD-YR


FOR INFORMATION ONLY NOT FOR CONSTRUCTION

M Metro
MOTT MACDONALD M M
 1000 Wilshire Blvd, Suite 400
 Los Angeles, CA 90017
 Tel: 918-506-9088

LOS ANGELES COUNTY METROPOLITAN TRANSPORTATION AUTHORITY
HNTB
 PRELIMINARY - NOT FOR CONSTRUCTION
 FOR INFORMATION ONLY NOT FOR CONSTRUCTION

METRO ORANGE LINE GRADE CROSSING LAUREL CANYON AVE OPTION B PLAN

CONTRACT NO 381630	REV X
DRAWING NO GX-P-03b	SCALE 1"=30'
SHEET NO	

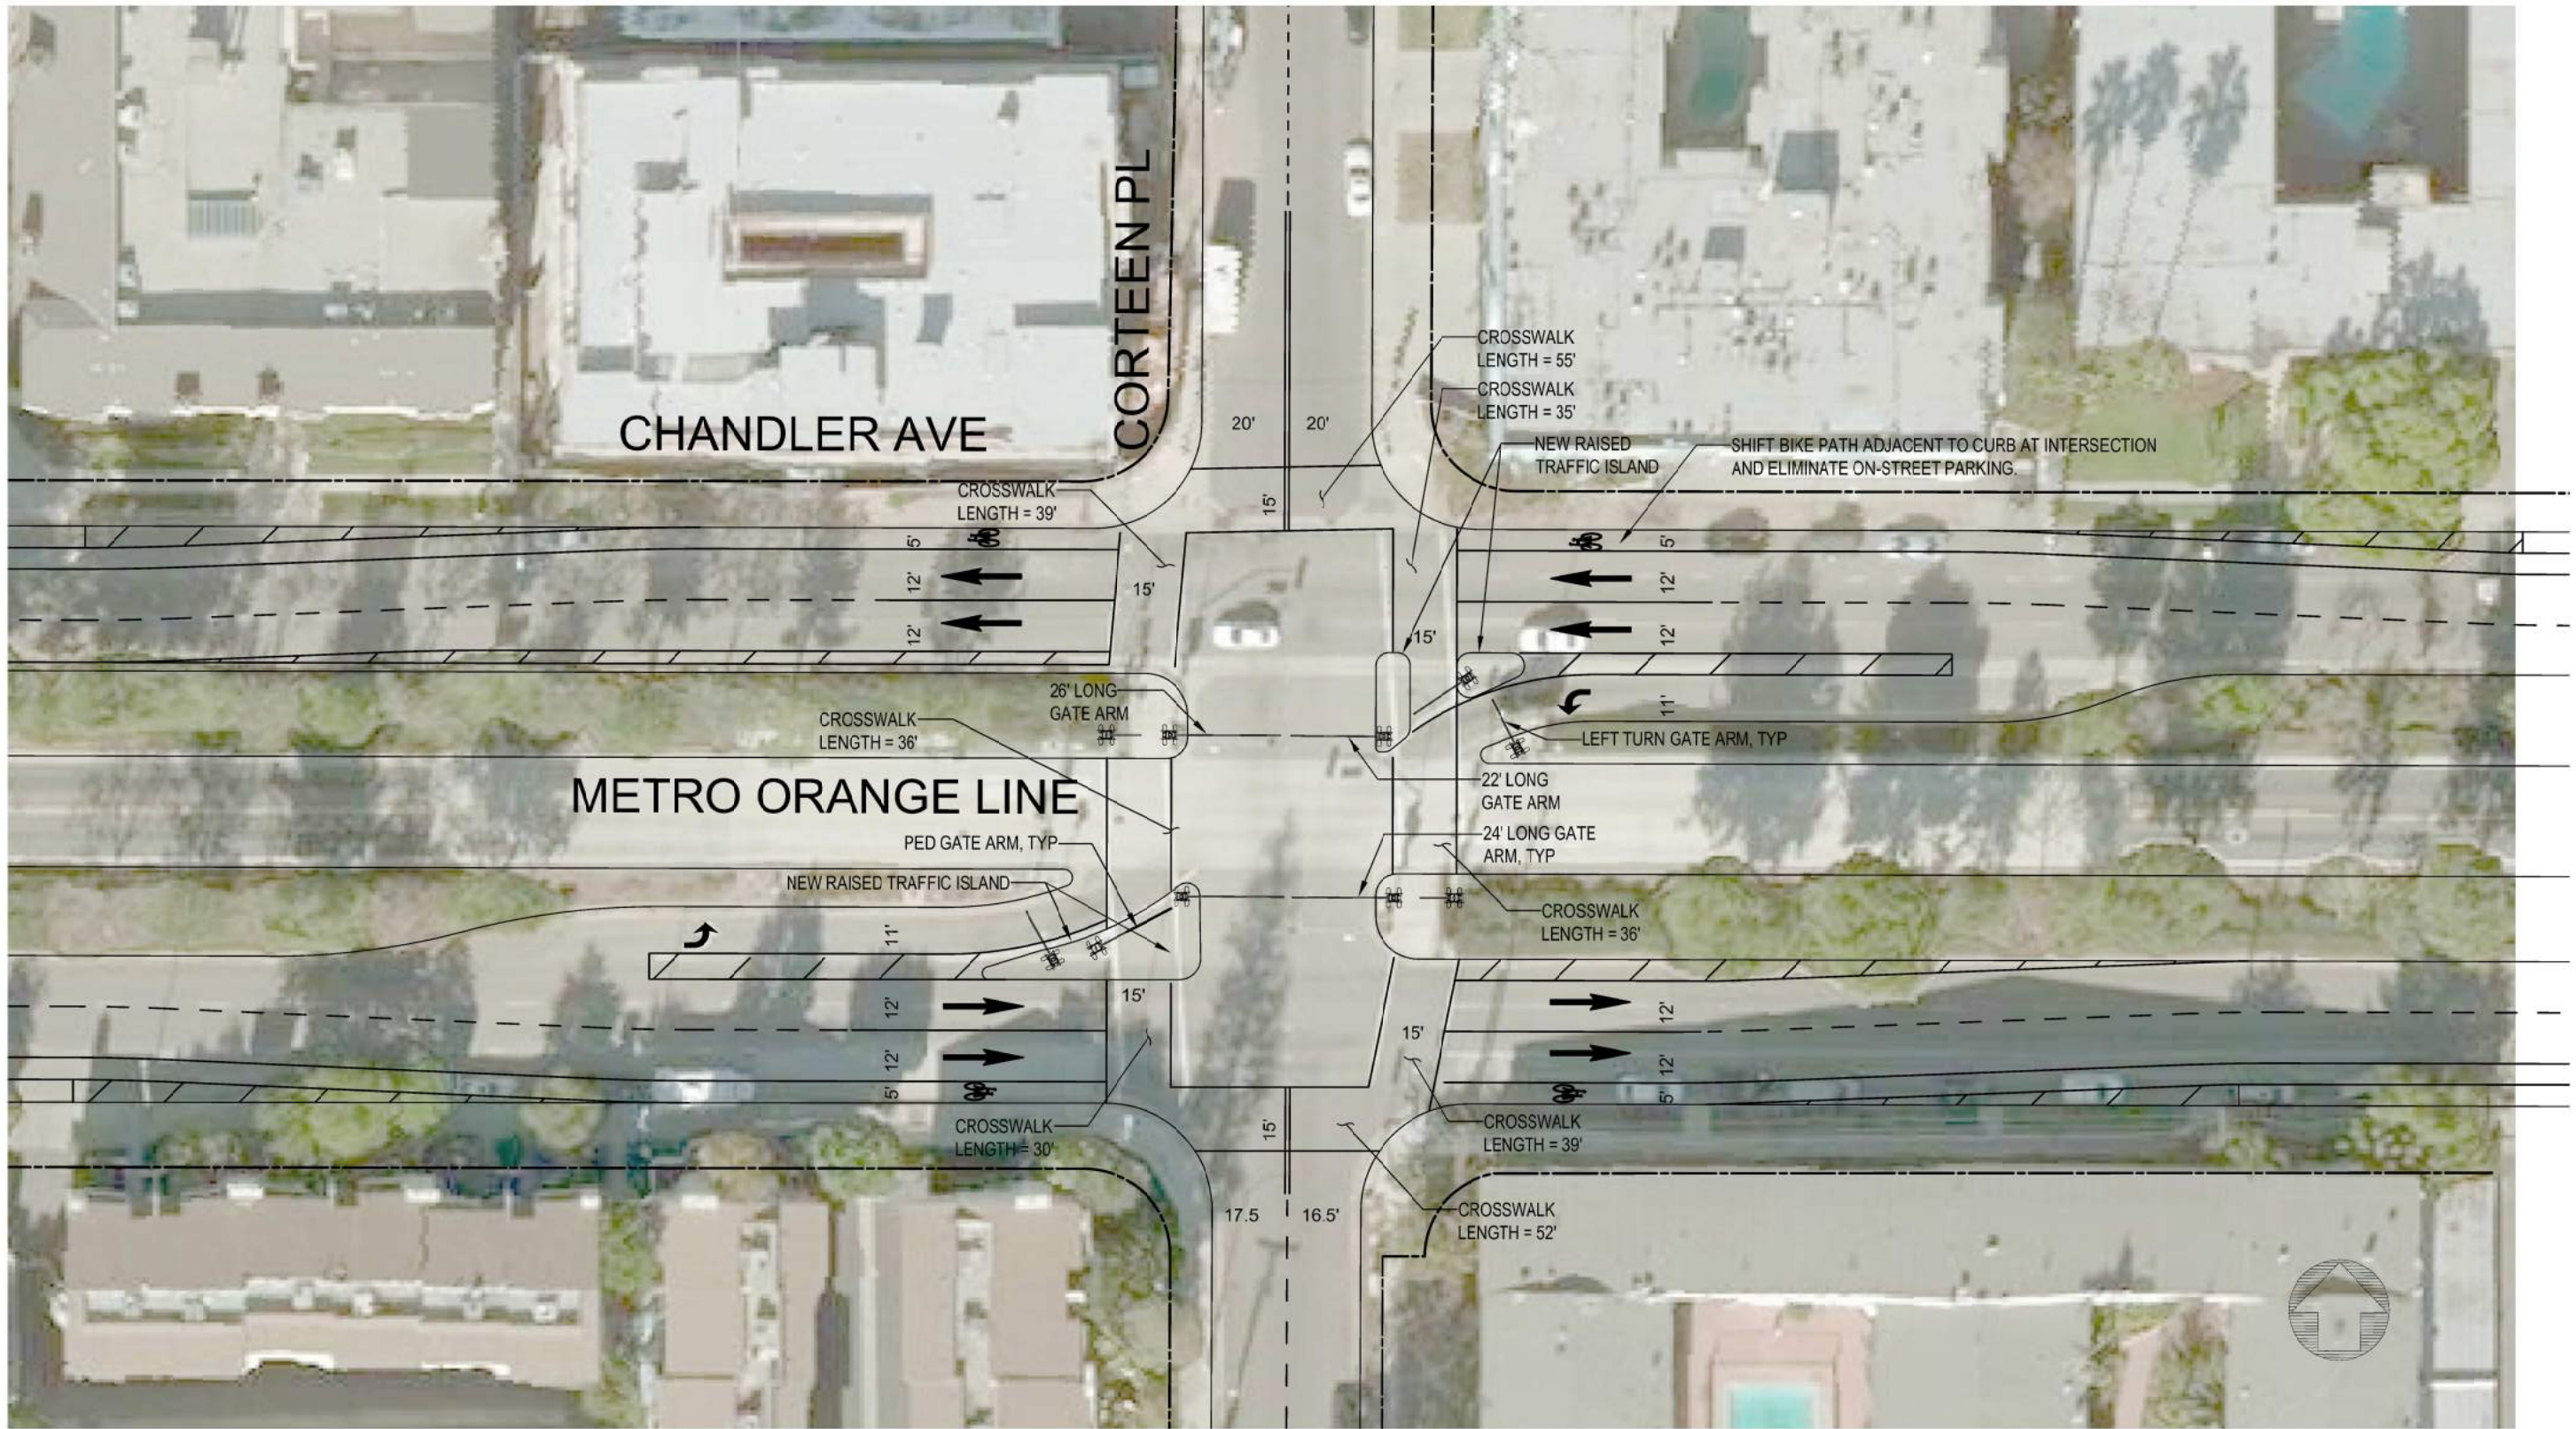

PRELIMINARY - NOT FOR CONSTRUCTION

THE PREPARATION OF THIS DRAWING HAS BEEN FINANCED IN PART THROUGH A GRANT FROM U.S. DEPARTMENT OF TRANSPORTATION, FEDERAL TRANSIT ADMINISTRATION (FTA), UNDER THE FEDERAL TRANSIT ACT OF 1964, AS AMENDED AND IN PART BY THE TAXES OF THE CITIZENS OF LOS ANGELES COUNTY AND OF THE STATE OF CALIFORNIA.

REV	DATE	BY	APP	REG NO	EXPIRES	SEAL HOLDER	DESCRIPTION

DESIGNED BY	XXX
DRAWN BY	XXX
CHECKED BY	XXX
IN CHARGE	XXX
DATE	MM-DD-YR

FOR INFORMATION ONLY NOT FOR CONSTRUCTION


M Metro
MOTT MACDONALD M M
 1000 Wilshire Blvd, Suite 400
 Los Angeles, CA 90017
 Tel: 818-506-8088

LOS ANGELES COUNTY METROPOLITAN TRANSPORTATION AUTHORITY
HNTB
 PRELIMINARY - NOT FOR CONSTRUCTION
 FOR INFORMATION ONLY NOT FOR CONSTRUCTION



METRO ORANGE LINE
 GRADE CROSSING
 CORTEEN PLACE
 PLAN

CONTRACT NO	381630
DRAWING NO	GX-P-04
SCALE	1"=20'
SHEET NO	


MATCHLINE - SEE BELOW RIGHT

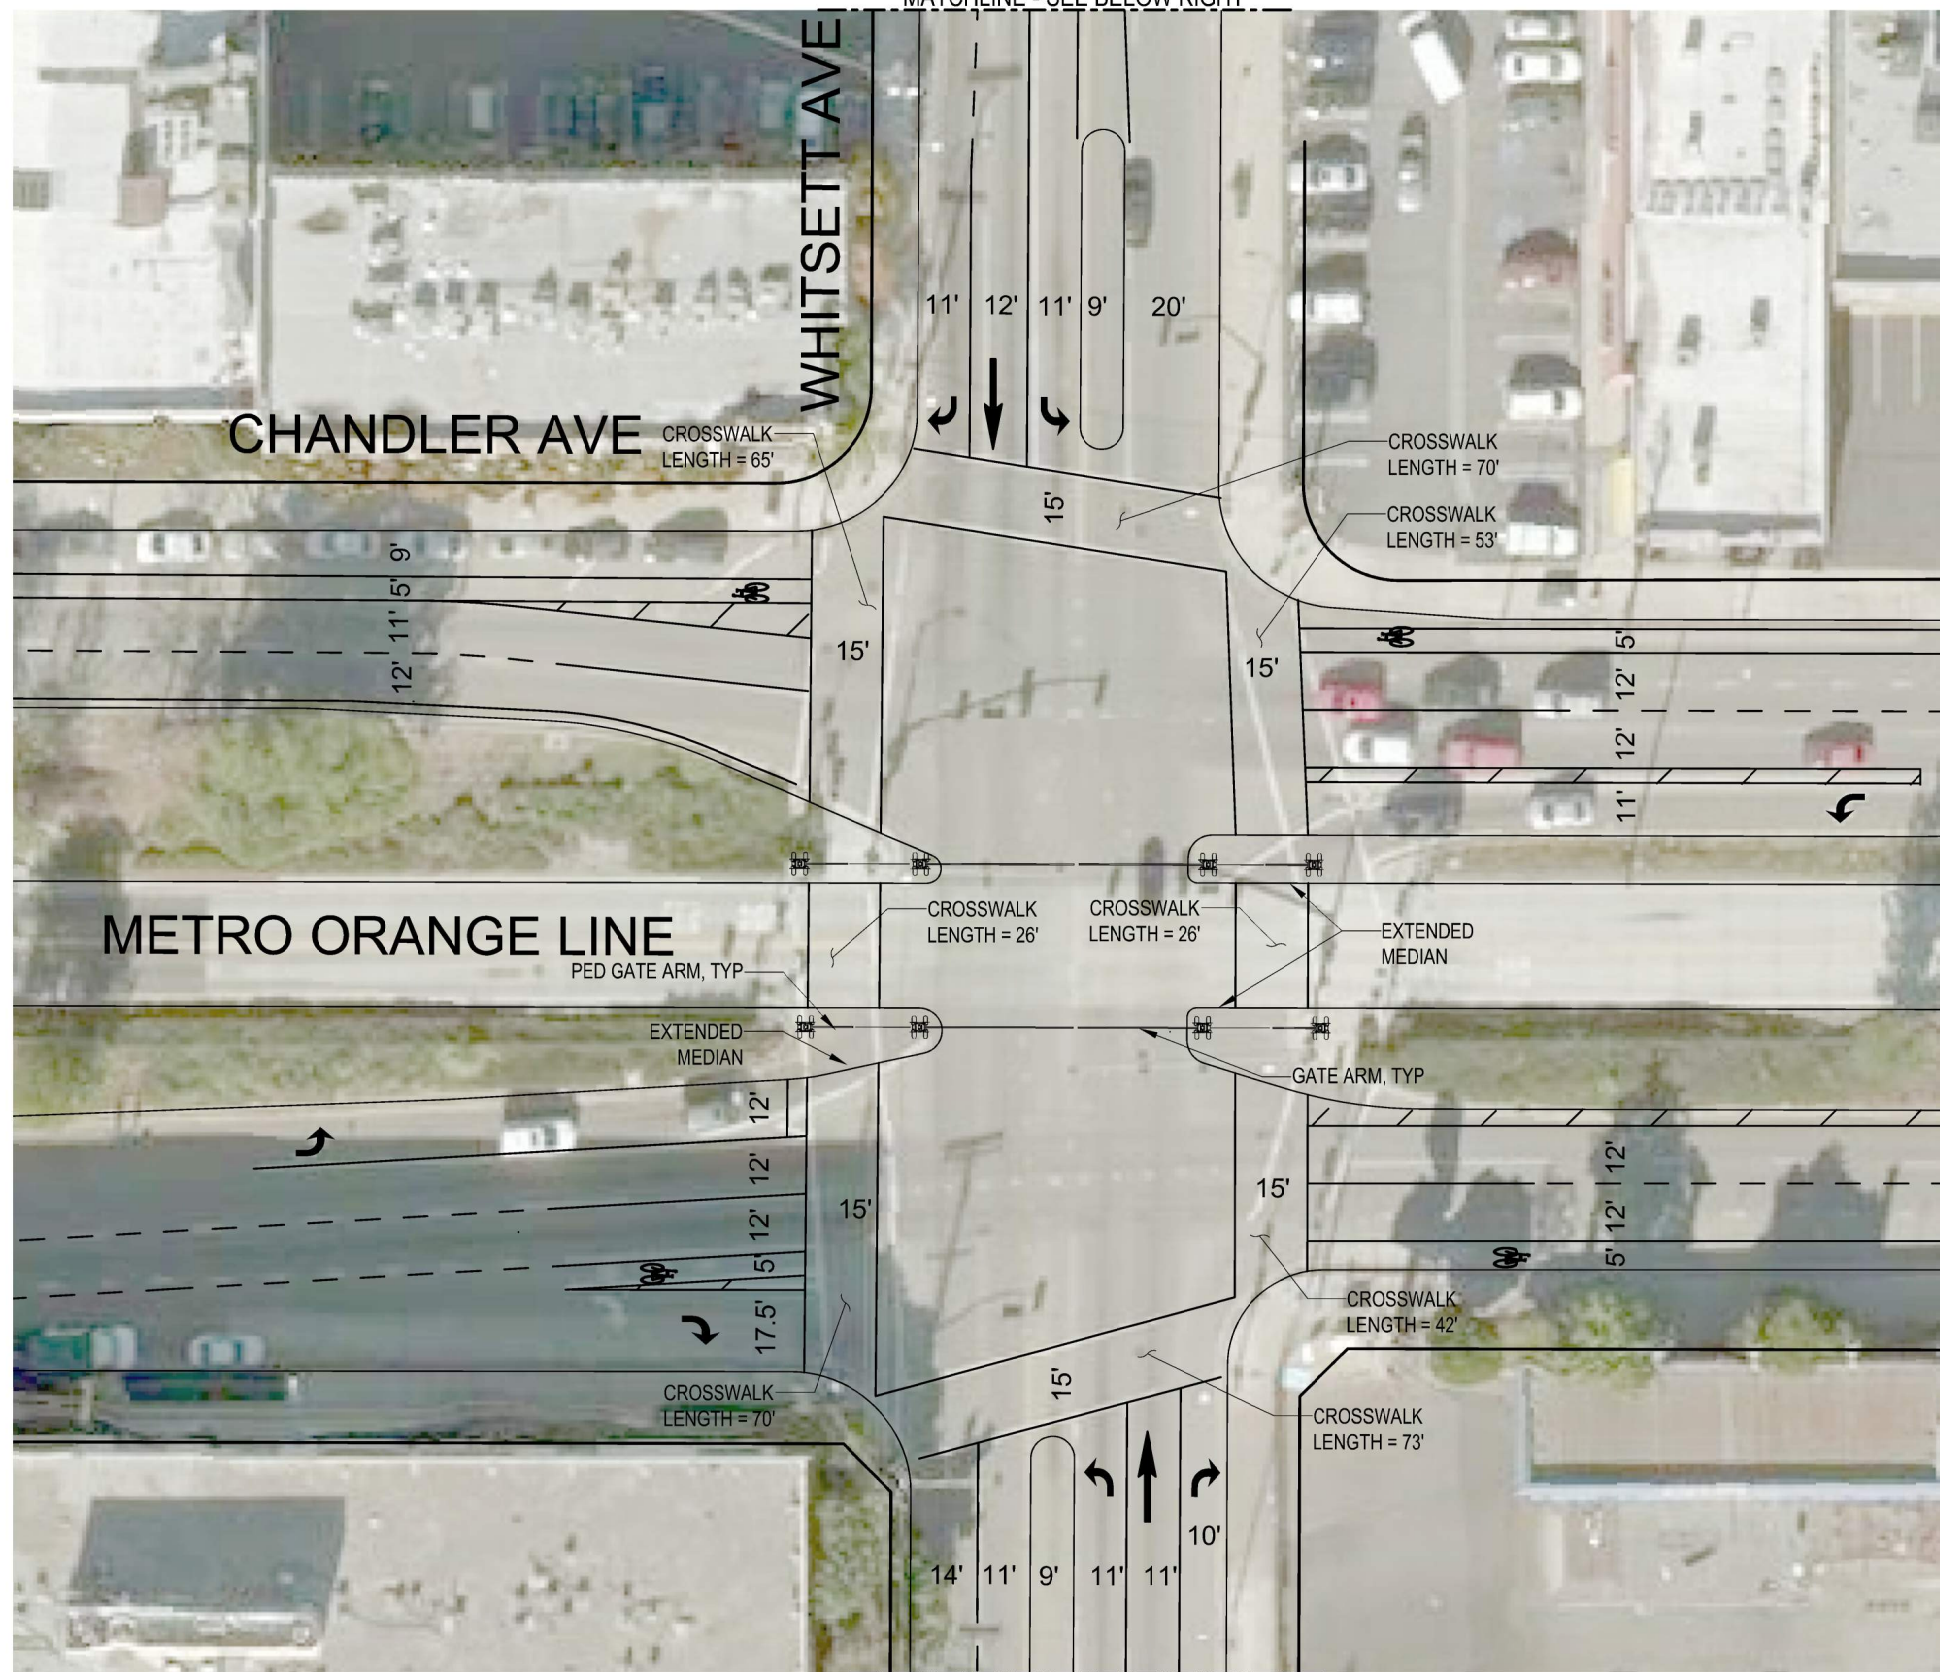

MATCHLINE - SEE BELOW RIGHT

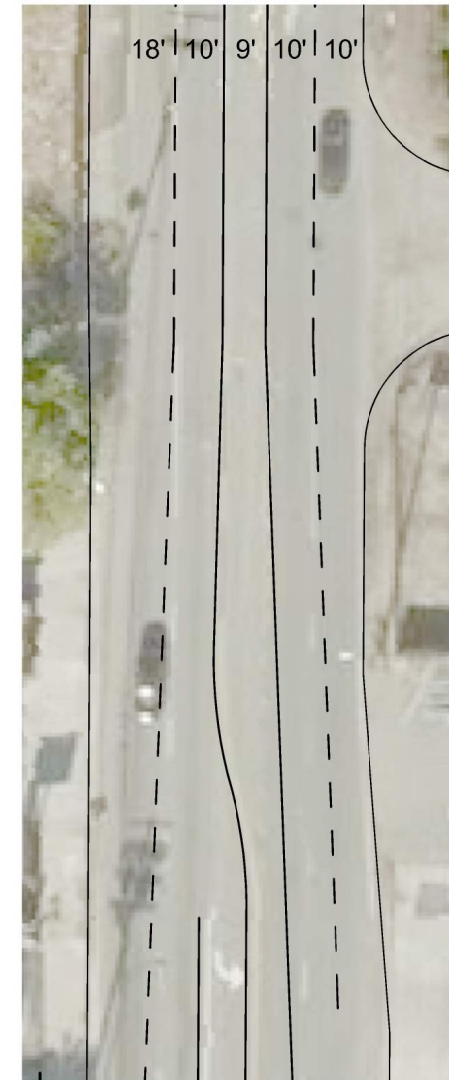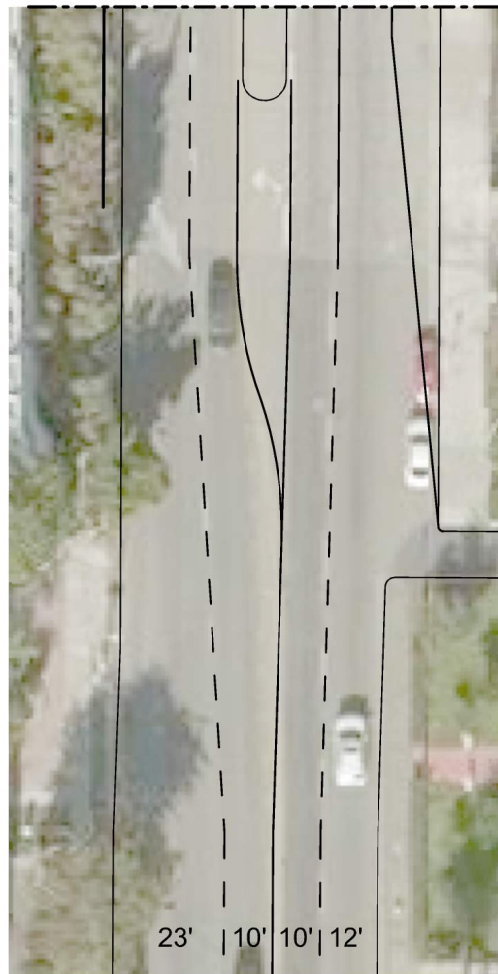

MATCHLINE - SEE ABOVE LEFT

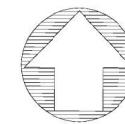

PRELIMINARY - NOT FOR CONSTRUCTION

MATCHLINE - SEE ABOVE LEFT

THE PREPARATION OF THIS DRAWING HAS BEEN FINANCED IN PART THROUGH A GRANT FROM U.S. DEPARTMENT OF TRANSPORTATION, FEDERAL TRANSIT ADMINISTRATION (FTA), UNDER THE FEDERAL TRANSIT ACT OF 1964, AS AMENDED AND IN PART BY THE TAXES OF THE CITIZENS OF LOS ANGELES COUNTY AND OF THE STATE OF CALIFORNIA.

REV	DATE	BY	APP	REG NO	EXPIRES	SEAL HOLDER	DESCRIPTION

DESIGNED BY	XXX
DRAWN BY	XXX
CHECKED BY	XXX
IN CHARGE	XXX
DATE	MM-DD-YR

FOR INFORMATION ONLY NOT FOR CONSTRUCTION


M Metro
MOTT MACDONALD M M
 1000 Wilshire Blvd, Suite 400
 Los Angeles, CA 90017
 Tel: 818-506-8088

LOS ANGELES COUNTY METROPOLITAN TRANSPORTATION AUTHORITY
HNTB
 PRELIMINARY - NOT FOR CONSTRUCTION
 FOR INFORMATION ONLY NOT FOR CONSTRUCTION

METRO ORANGE LINE GRADE CROSSING
WHITSETT AVE
PLAN OPTION B

CONTRACT NO	381630
DRAWING NO	GX-P-05
SCALE	1"=20'
SHEET NO	

C:\pwworking\hntb\transit\p05\196\0108944\381630-C-GX-P-05-WHIT_OPT1B.dwg Wednesday, March 28, 2018 3:39:44 PM

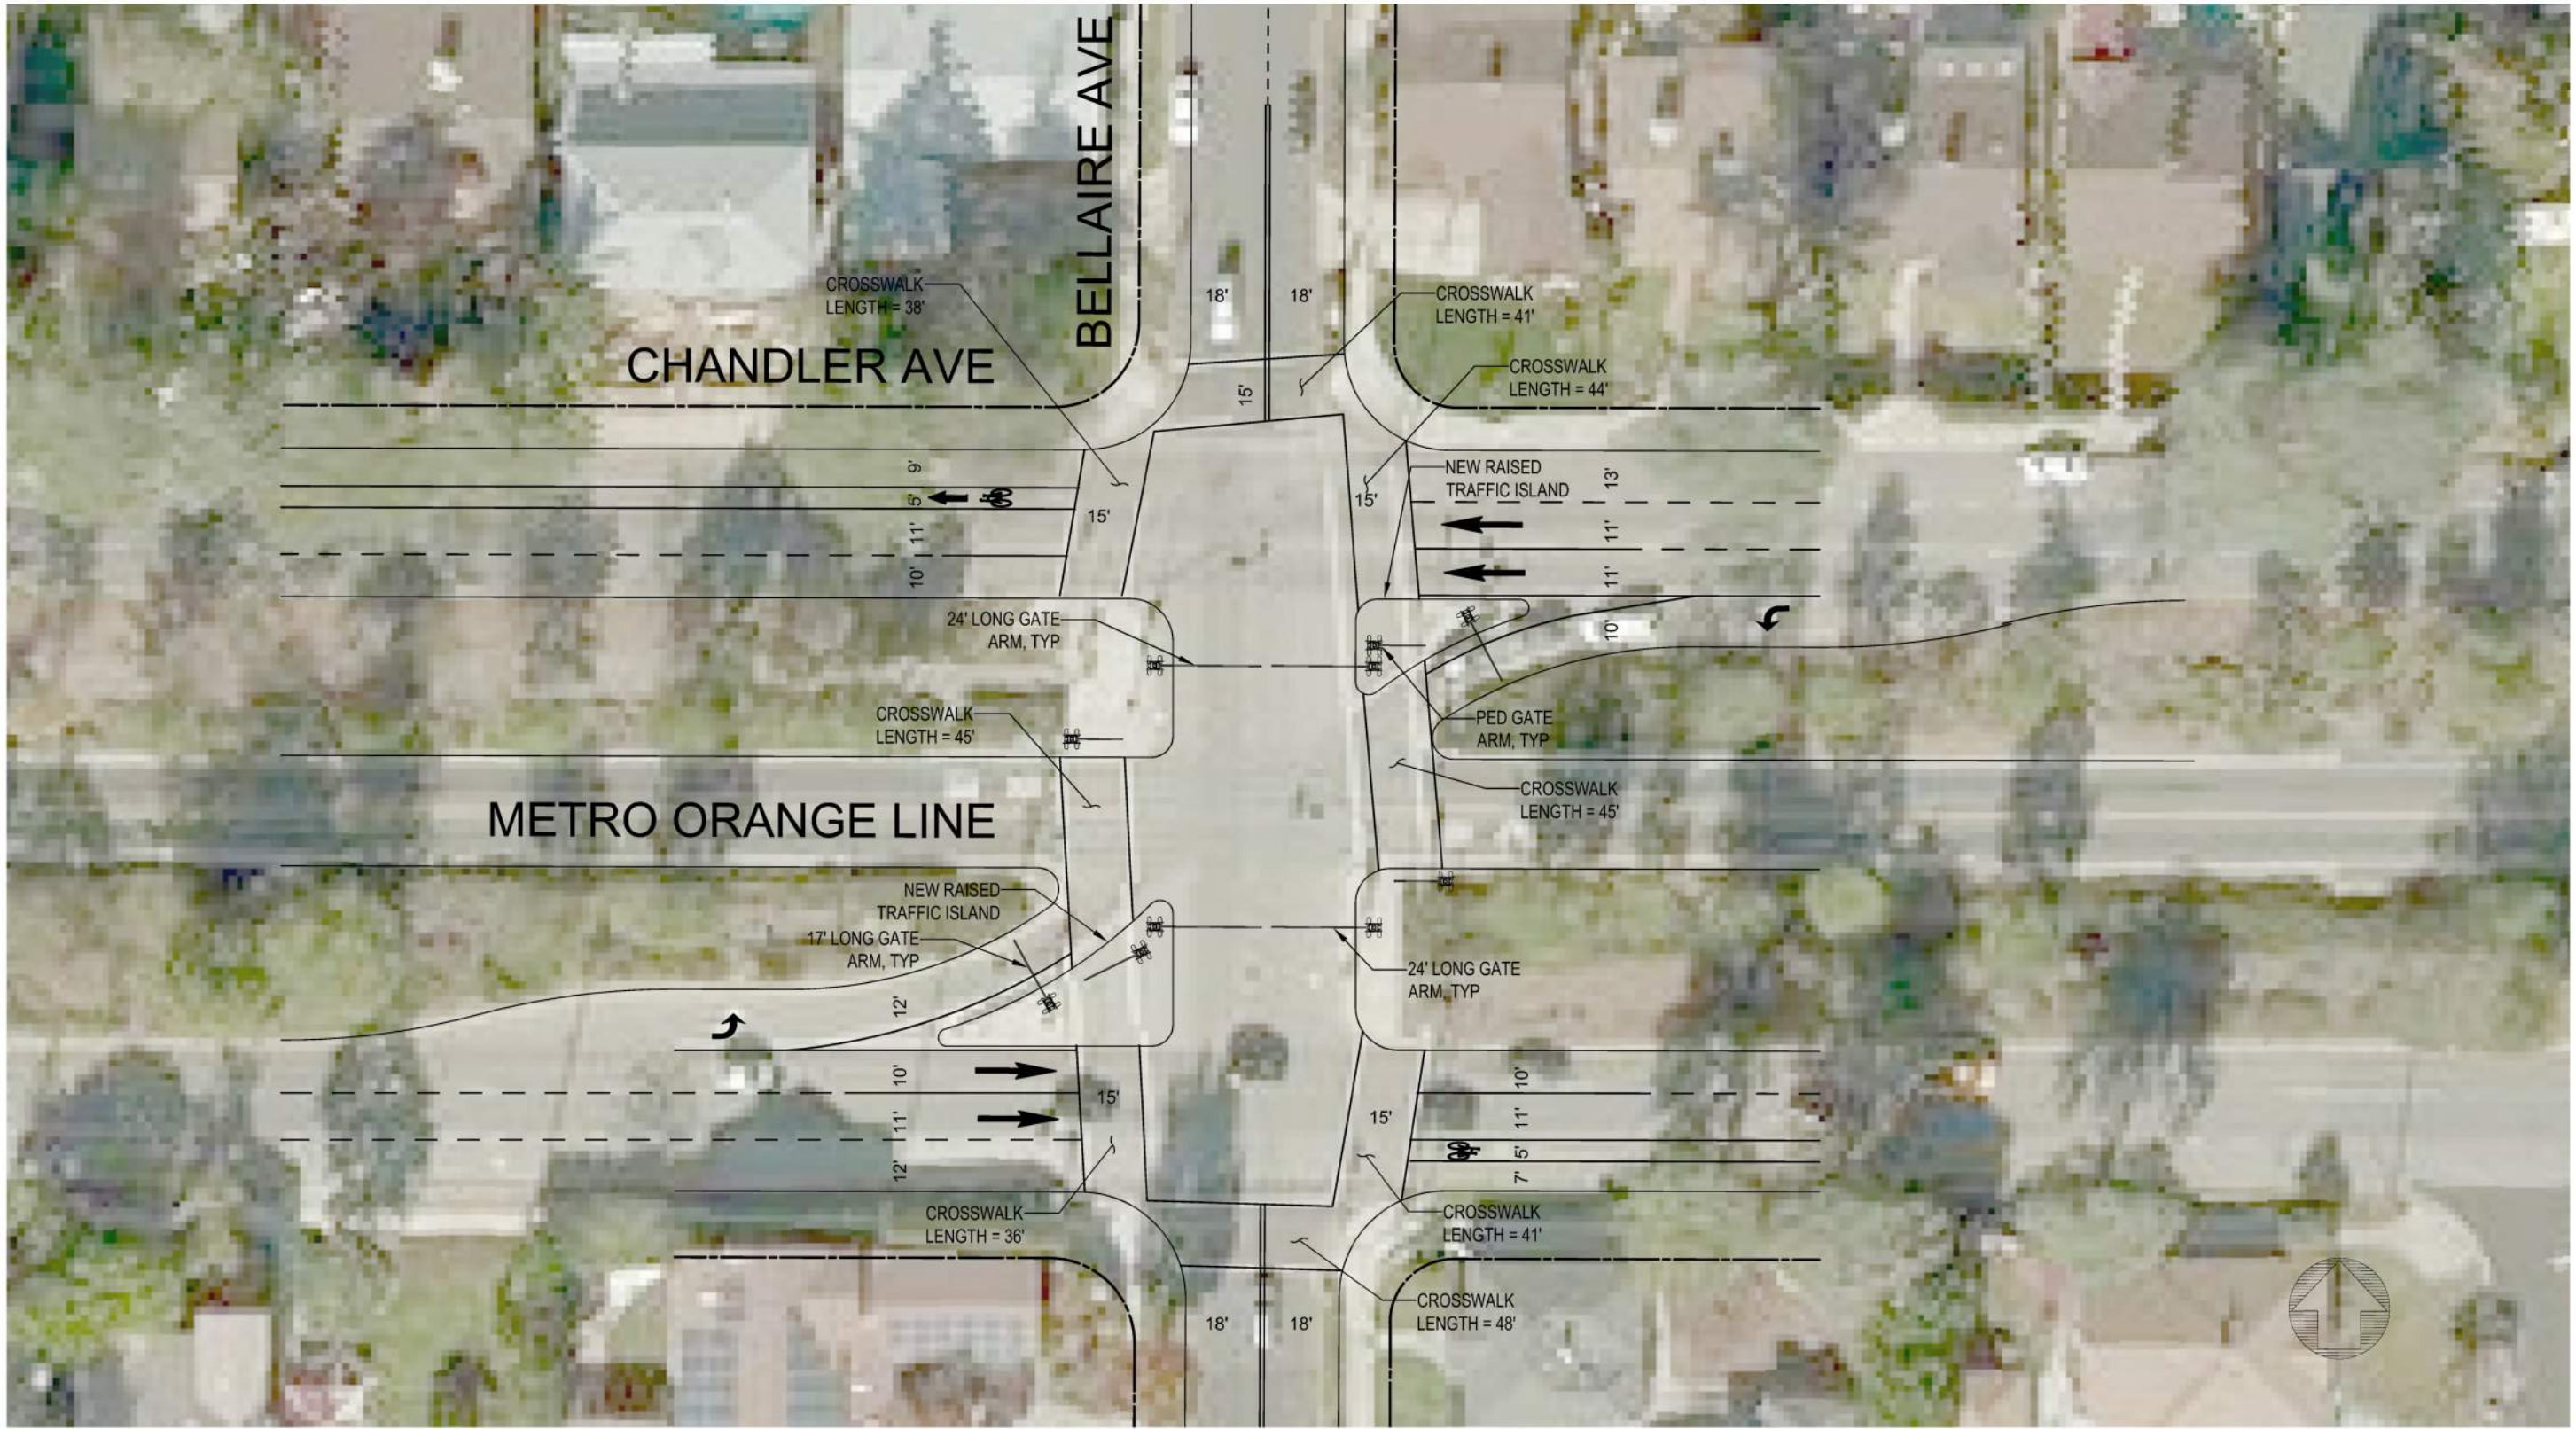

PRELIMINARY - NOT FOR CONSTRUCTION

THE PREPARATION OF THIS DRAWING HAS BEEN FINANCED IN PART THROUGH A GRANT FROM U.S. DEPARTMENT OF TRANSPORTATION, FEDERAL TRANSIT ADMINISTRATION (FTA), UNDER THE FEDERAL TRANSIT ACT OF 1964, AS AMENDED AND IN PART BY THE TAXES OF THE CITIZENS OF LOS ANGELES COUNTY AND OF THE STATE OF CALIFORNIA.

REV	DATE	BY	APP	REG NO	EXPIRES	SEAL HOLDER	DESCRIPTION

DESIGNED BY
XXX
DRAWN BY
XXX
CHECKED BY
XXX
IN CHARGE
XXX
DATE
MM-DD-YR


FOR
INFORMATION
ONLY NOT FOR
CONSTRUCTION

M Metro
MOTT MACDONALD M M
 1000 Wilshire Blvd, Suite 400
 Los Angeles, CA 90017
 Tel: 818-506-8088

LOS ANGELES COUNTY METROPOLITAN TRANSPORTATION AUTHORITY
HNTB
 PRELIMINARY - NOT FOR CONSTRUCTION
 FOR INFORMATION ONLY
 NOT FOR CONSTRUCTION

METRO ORANGE LINE
 GRADE CROSSING
 BELLAIRE AVE
 PLAN

CONTRACT NO	381630
DRAWING NO	GX-P-06
SCALE	1"=20'
SHEET NO	

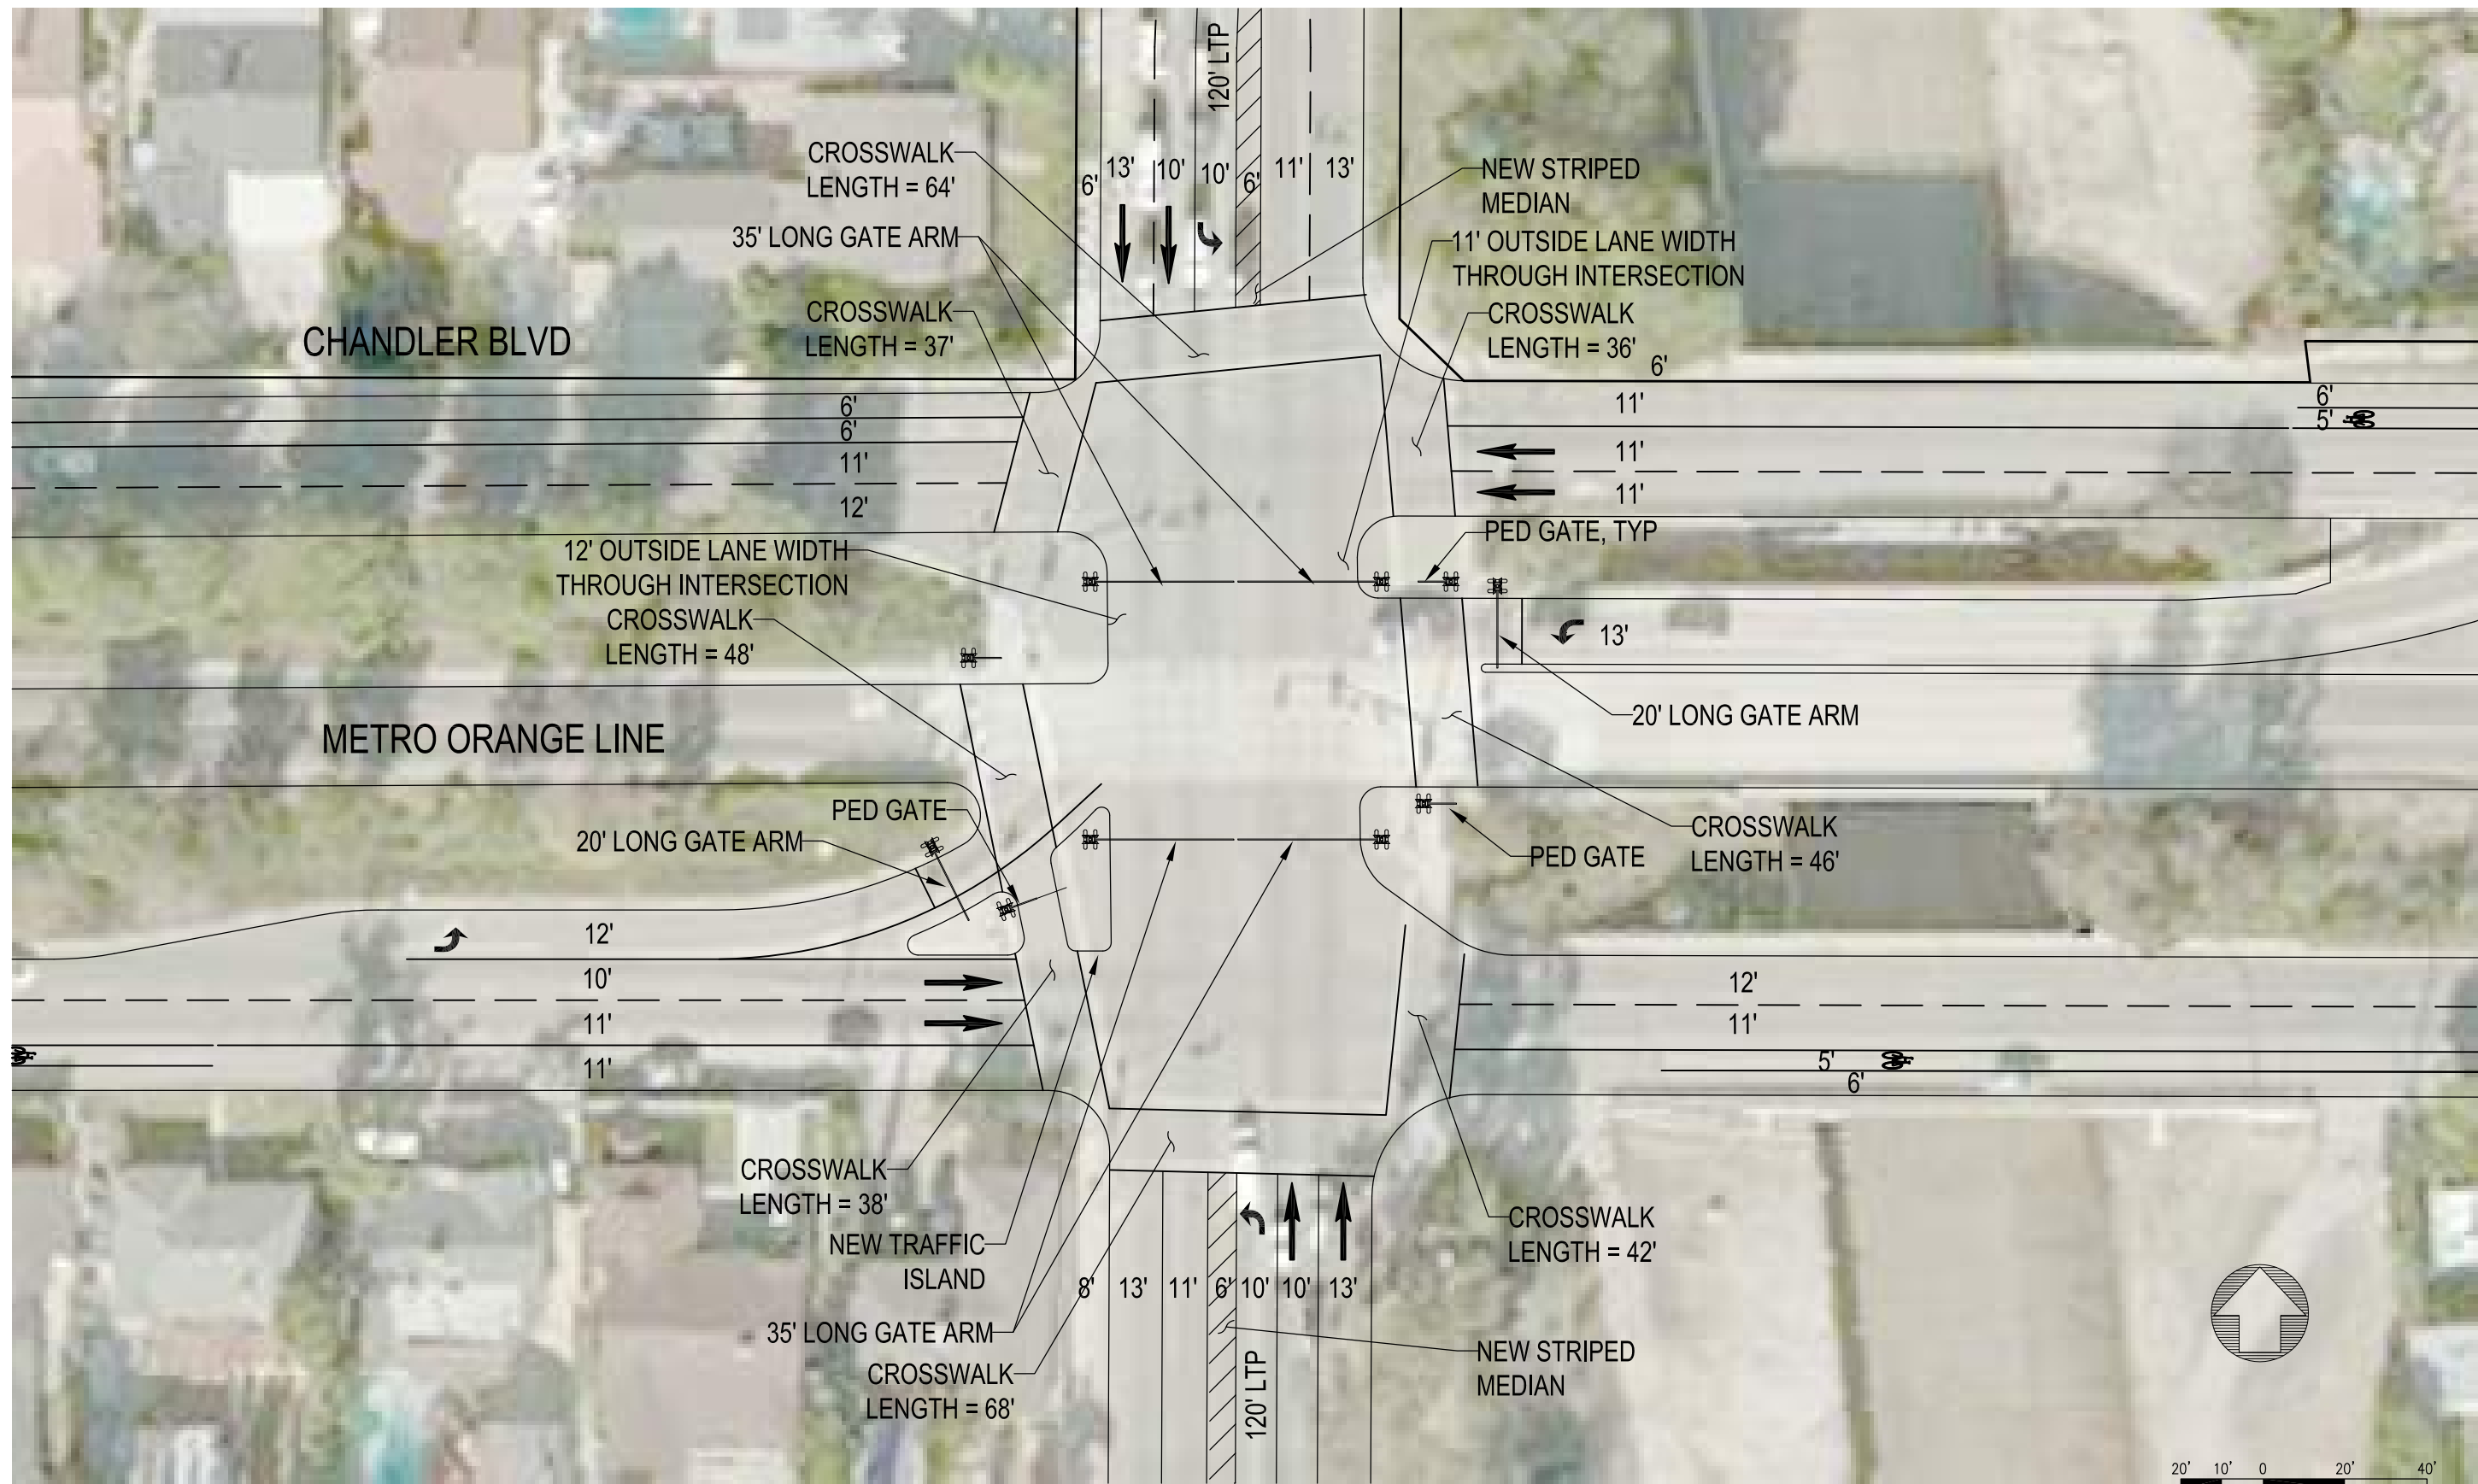

PRELIMINARY - NOT FOR CONSTRUCTION

THE PREPARATION OF THIS DRAWING HAS BEEN FINANCED IN PART THROUGH A GRANT FROM U.S. DEPARTMENT OF TRANSPORTATION, FEDERAL TRANSIT ADMINISTRATION (FTA), UNDER THE FEDERAL TRANSIT ACT OF 1964, AS AMENDED AND IN PART BY THE TAXES OF THE CITIZENS OF LOS ANGELES COUNTY AND OF THE STATE OF CALIFORNIA.

REV	DATE	BY	APP	REG NO	EXPIRES	SEAL HOLDER	DESCRIPTION

DESIGNED BY
XXX
DRAWN BY
XXX
CHECKED BY
XXX
IN CHARGE
XXX
DATE
MM-DD-YR

FOR
INFORMATION
ONLY NOT FOR
CONSTRUCTION

MOTT MACDONALD M M
1000 Wilshire Blvd, Suite 400
Los Angeles, CA 90017
Tel: 818-506-8088

LOS ANGELES COUNTY METROPOLITAN TRANSPORTATION AUTHORITY


HNTB

PRELIMINARY - NOT FOR CONSTRUCTION
FOR INFORMATION ONLY
NOT FOR CONSTRUCTION

METRO ORANGE LINE
GRADE CROSSING
COLDWATER CANYON AVE
PLAN

CONTRACT NO 381630	REV X
DRAWING NO GX-P-07	
SCALE 1"=20'	
SHEET NO	

Wednesday, December 20, 2017 5:19:28 PM C:\pwworking\hnm\raill_transit\61243\d0106944\381630-C-C-GX-P-07-001D.dwg

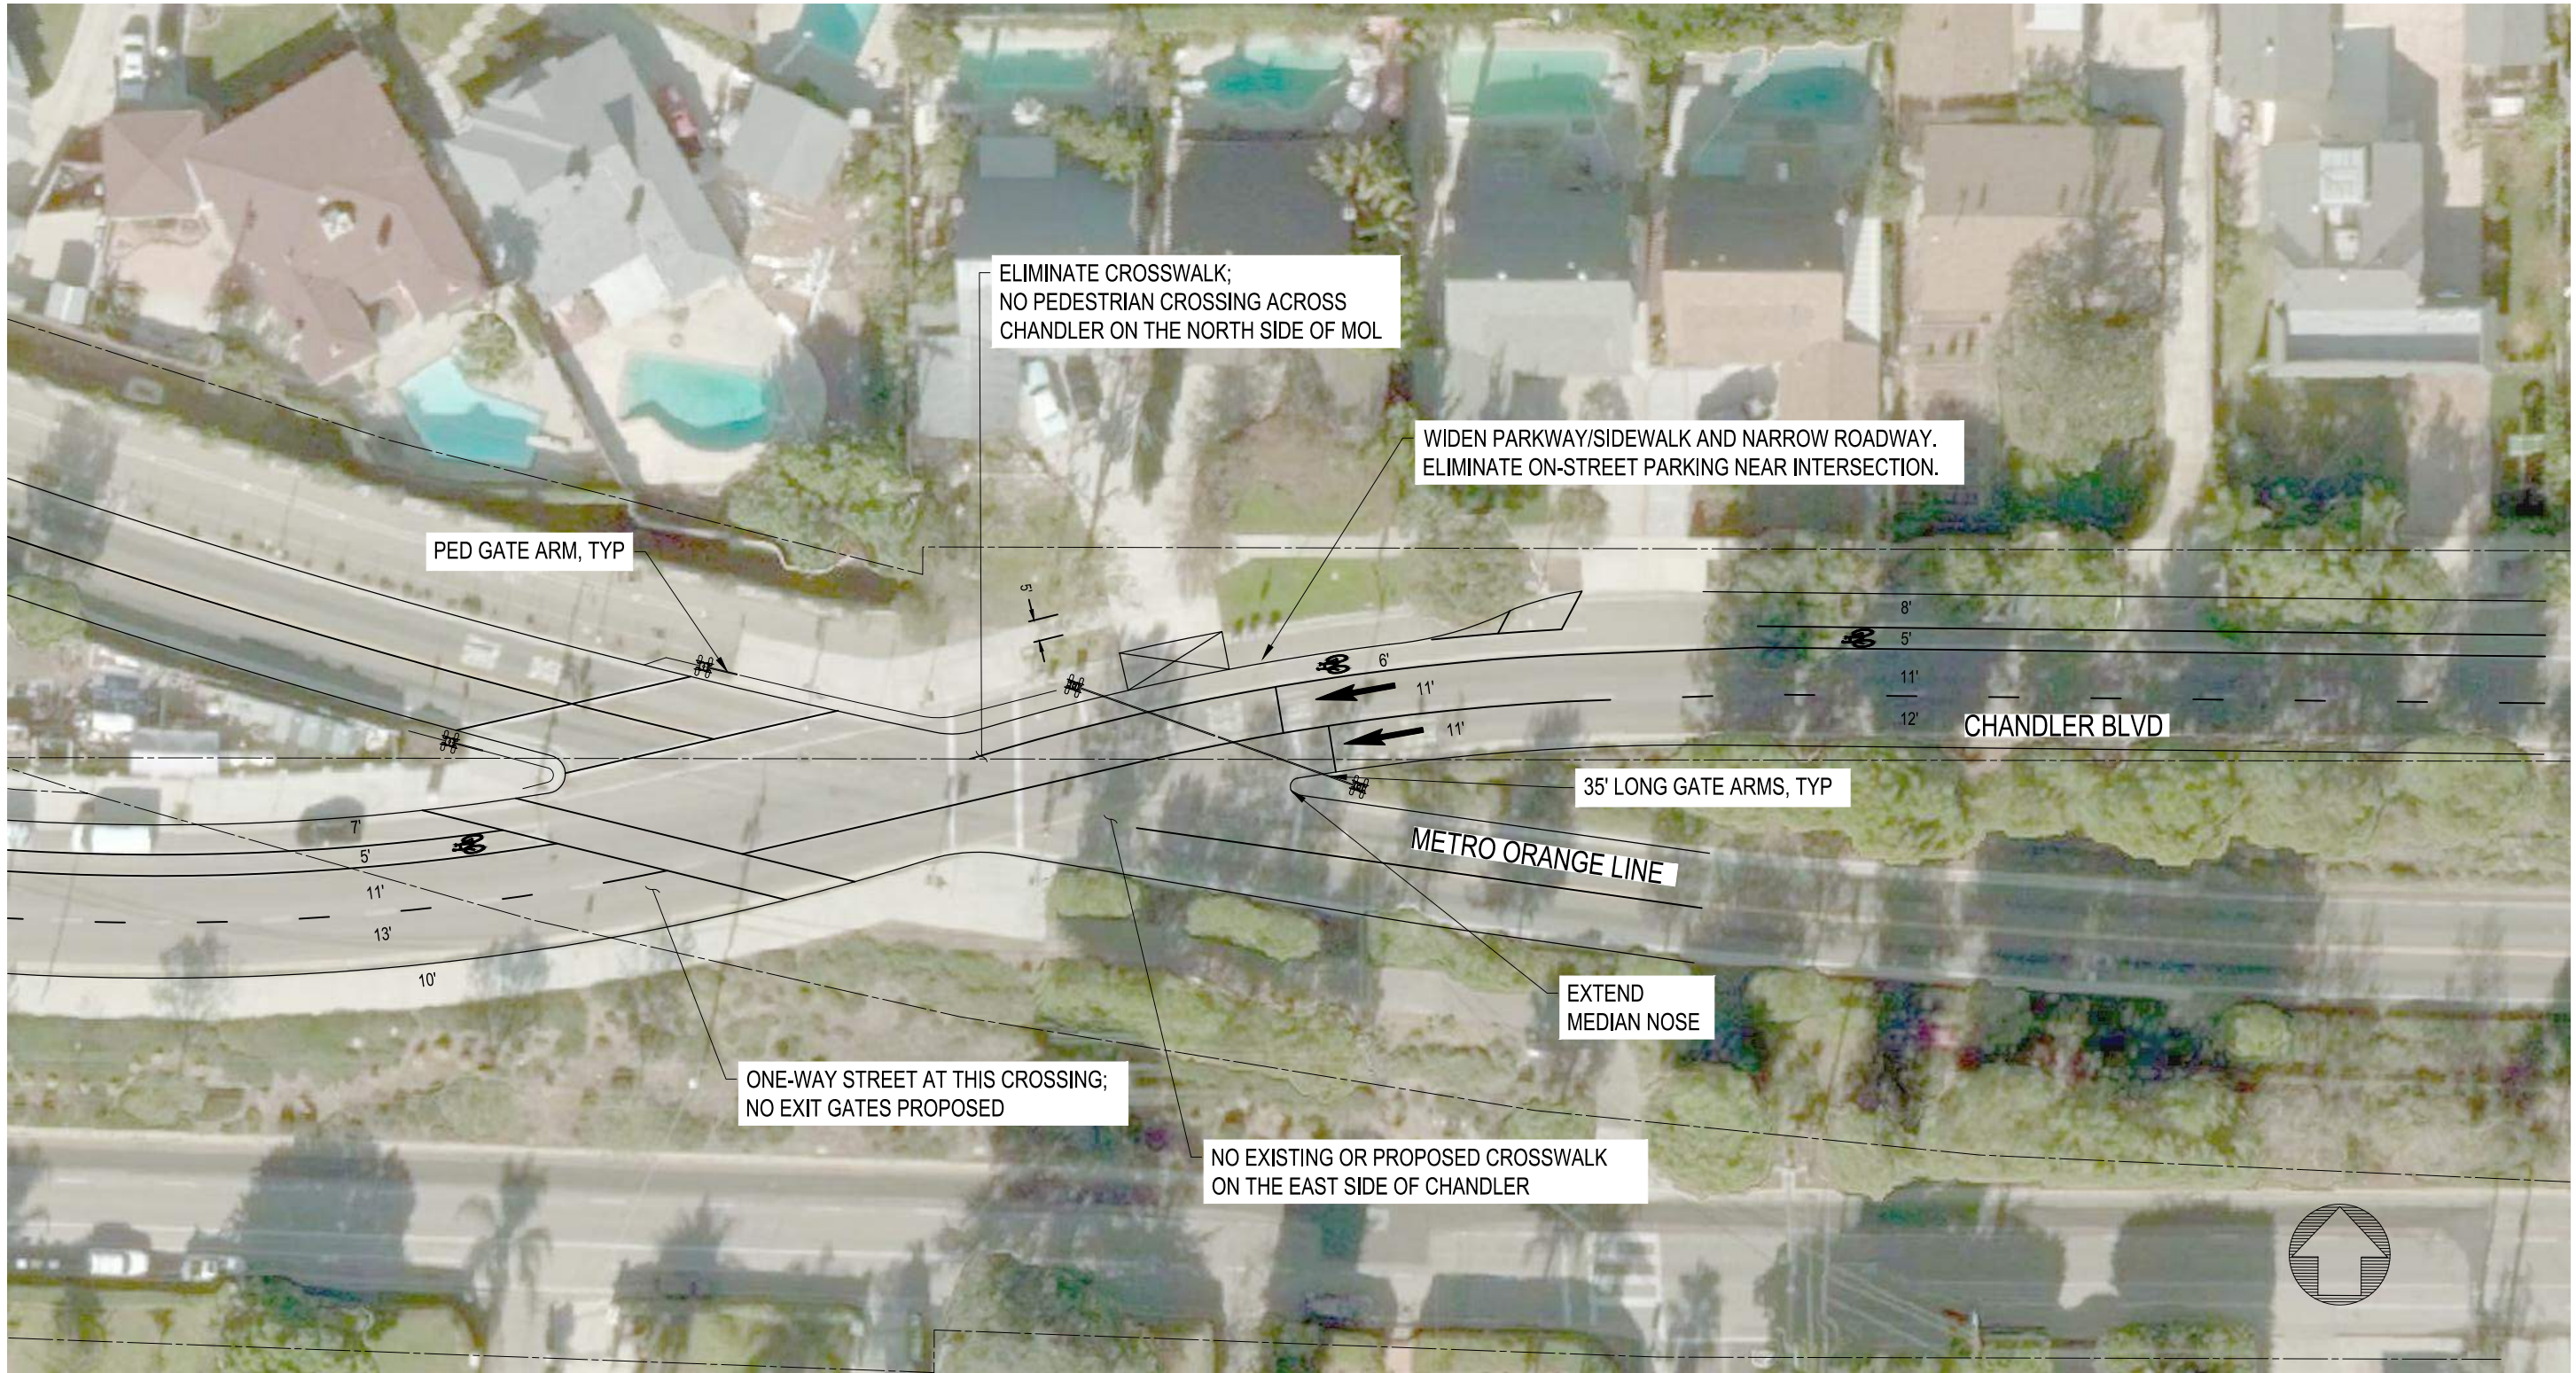

PRELIMINARY - NOT FOR CONSTRUCTION

THE PREPARATION OF THIS DRAWING HAS BEEN FINANCED IN PART THROUGH A GRANT FROM U.S. DEPARTMENT OF TRANSPORTATION, FEDERAL TRANSIT ADMINISTRATION (FTA), UNDER THE FEDERAL TRANSIT ACT OF 1964, AS AMENDED AND IN PART BY THE TAXES OF THE CITIZENS OF LOS ANGELES COUNTY AND OF THE STATE OF CALIFORNIA.

REV	DATE	BY	APP	REG NO	EXPIRES	SEAL HOLDER	DESCRIPTION

DESIGNED BY XXX
DRAWN BY XXX
CHECKED BY XXX
IN CHARGE XXX
DATE MM-DD-YR


FOR INFORMATION ONLY NOT FOR CONSTRUCTION

M Metro
MOTT MACDONALD M M
 1000 Wilshire Blvd, Suite 400
 Los Angeles, CA 90017
 Tel: 818-506-8088

LOS ANGELES COUNTY METROPOLITAN TRANSPORTATION AUTHORITY
HNTB
 PRELIMINARY - NOT FOR CONSTRUCTION
 FOR INFORMATION ONLY NOT FOR CONSTRUCTION

METRO ORANGE LINE GRADE CROSSING CHANDLER BOULEVARD PLAN OPTION B


CONTRACT NO 381630
DRAWING NO GX-P-08b
SCALE 1"=20'
SHEET NO

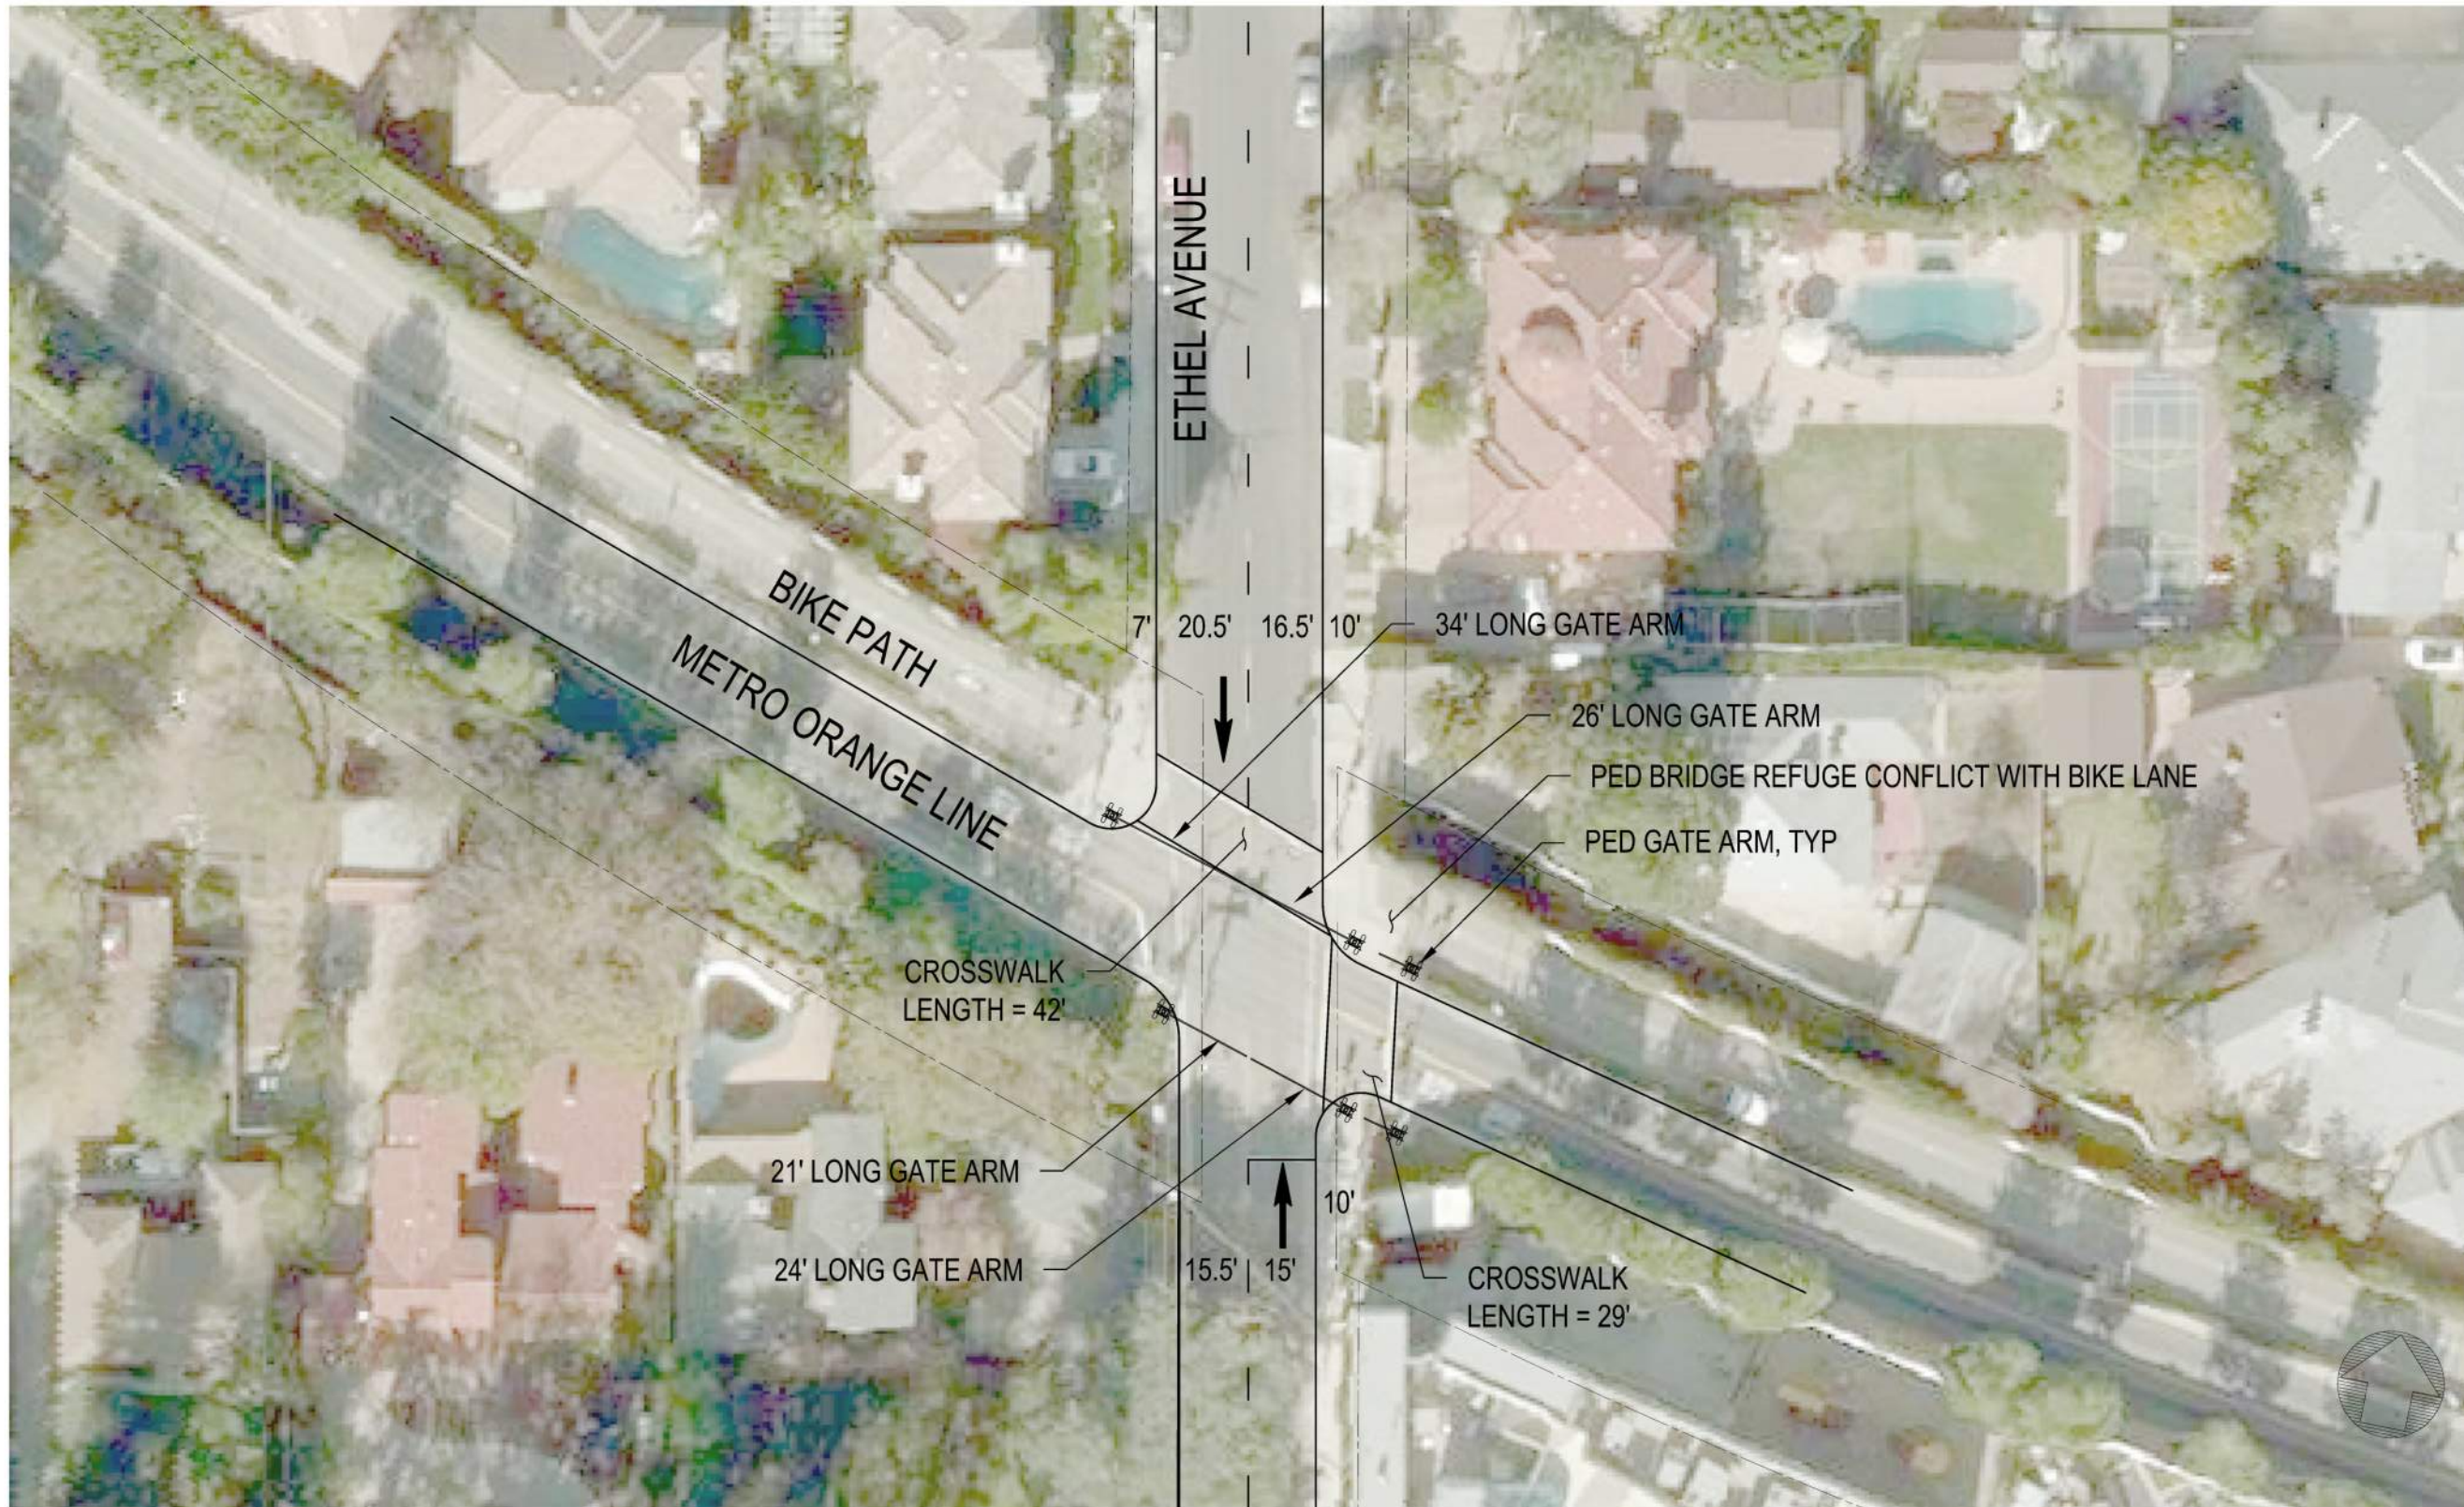

PRELIMINARY - NOT FOR CONSTRUCTION

THE PREPARATION OF THIS DRAWING HAS BEEN FINANCED IN PART THROUGH A GRANT FROM U.S. DEPARTMENT OF TRANSPORTATION, FEDERAL TRANSIT ADMINISTRATION (FTA), UNDER THE FEDERAL TRANSIT ACT OF 1964, AS AMENDED AND IN PART BY THE TAXES OF THE CITIZENS OF LOS ANGELES COUNTY AND OF THE STATE OF CALIFORNIA.	REV	DATE	BY	APP	REG NO	EXPIRES	SEAL HOLDER	DESCRIPTION	DESIGNED BY XXX DRAWN BY XXX CHECKED BY XXX IN CHARGE XXX DATE MM-DD-YR	FOR INFORMATION ONLY NOT FOR CONSTRUCTION	 Metro LOS ANGELES COUNTY METROPOLITAN TRANSPORTATION AUTHORITY HNTB 1000 Wilshire Blvd, Suite 400 Los Angeles, CA 90017 Tel: 818-506-8088	PRELIMINARY - NOT FOR CONSTRUCTION FOR INFORMATION ONLY NOT FOR CONSTRUCTION	METRO ORANGE LINE GRADE CROSSING ETHEL AVE PLAN		CONTRACT NO 381630	DRAWING NO GX-P-09	REV X
																SCALE 1"=20'	SHEET NO

C:\pwworking\hmm\rail_transit\et16\243\rd0106944\381630\C-C-GX-P-09-ETHL.dwg
 Friday, December 15, 2017 4:21:27 PM

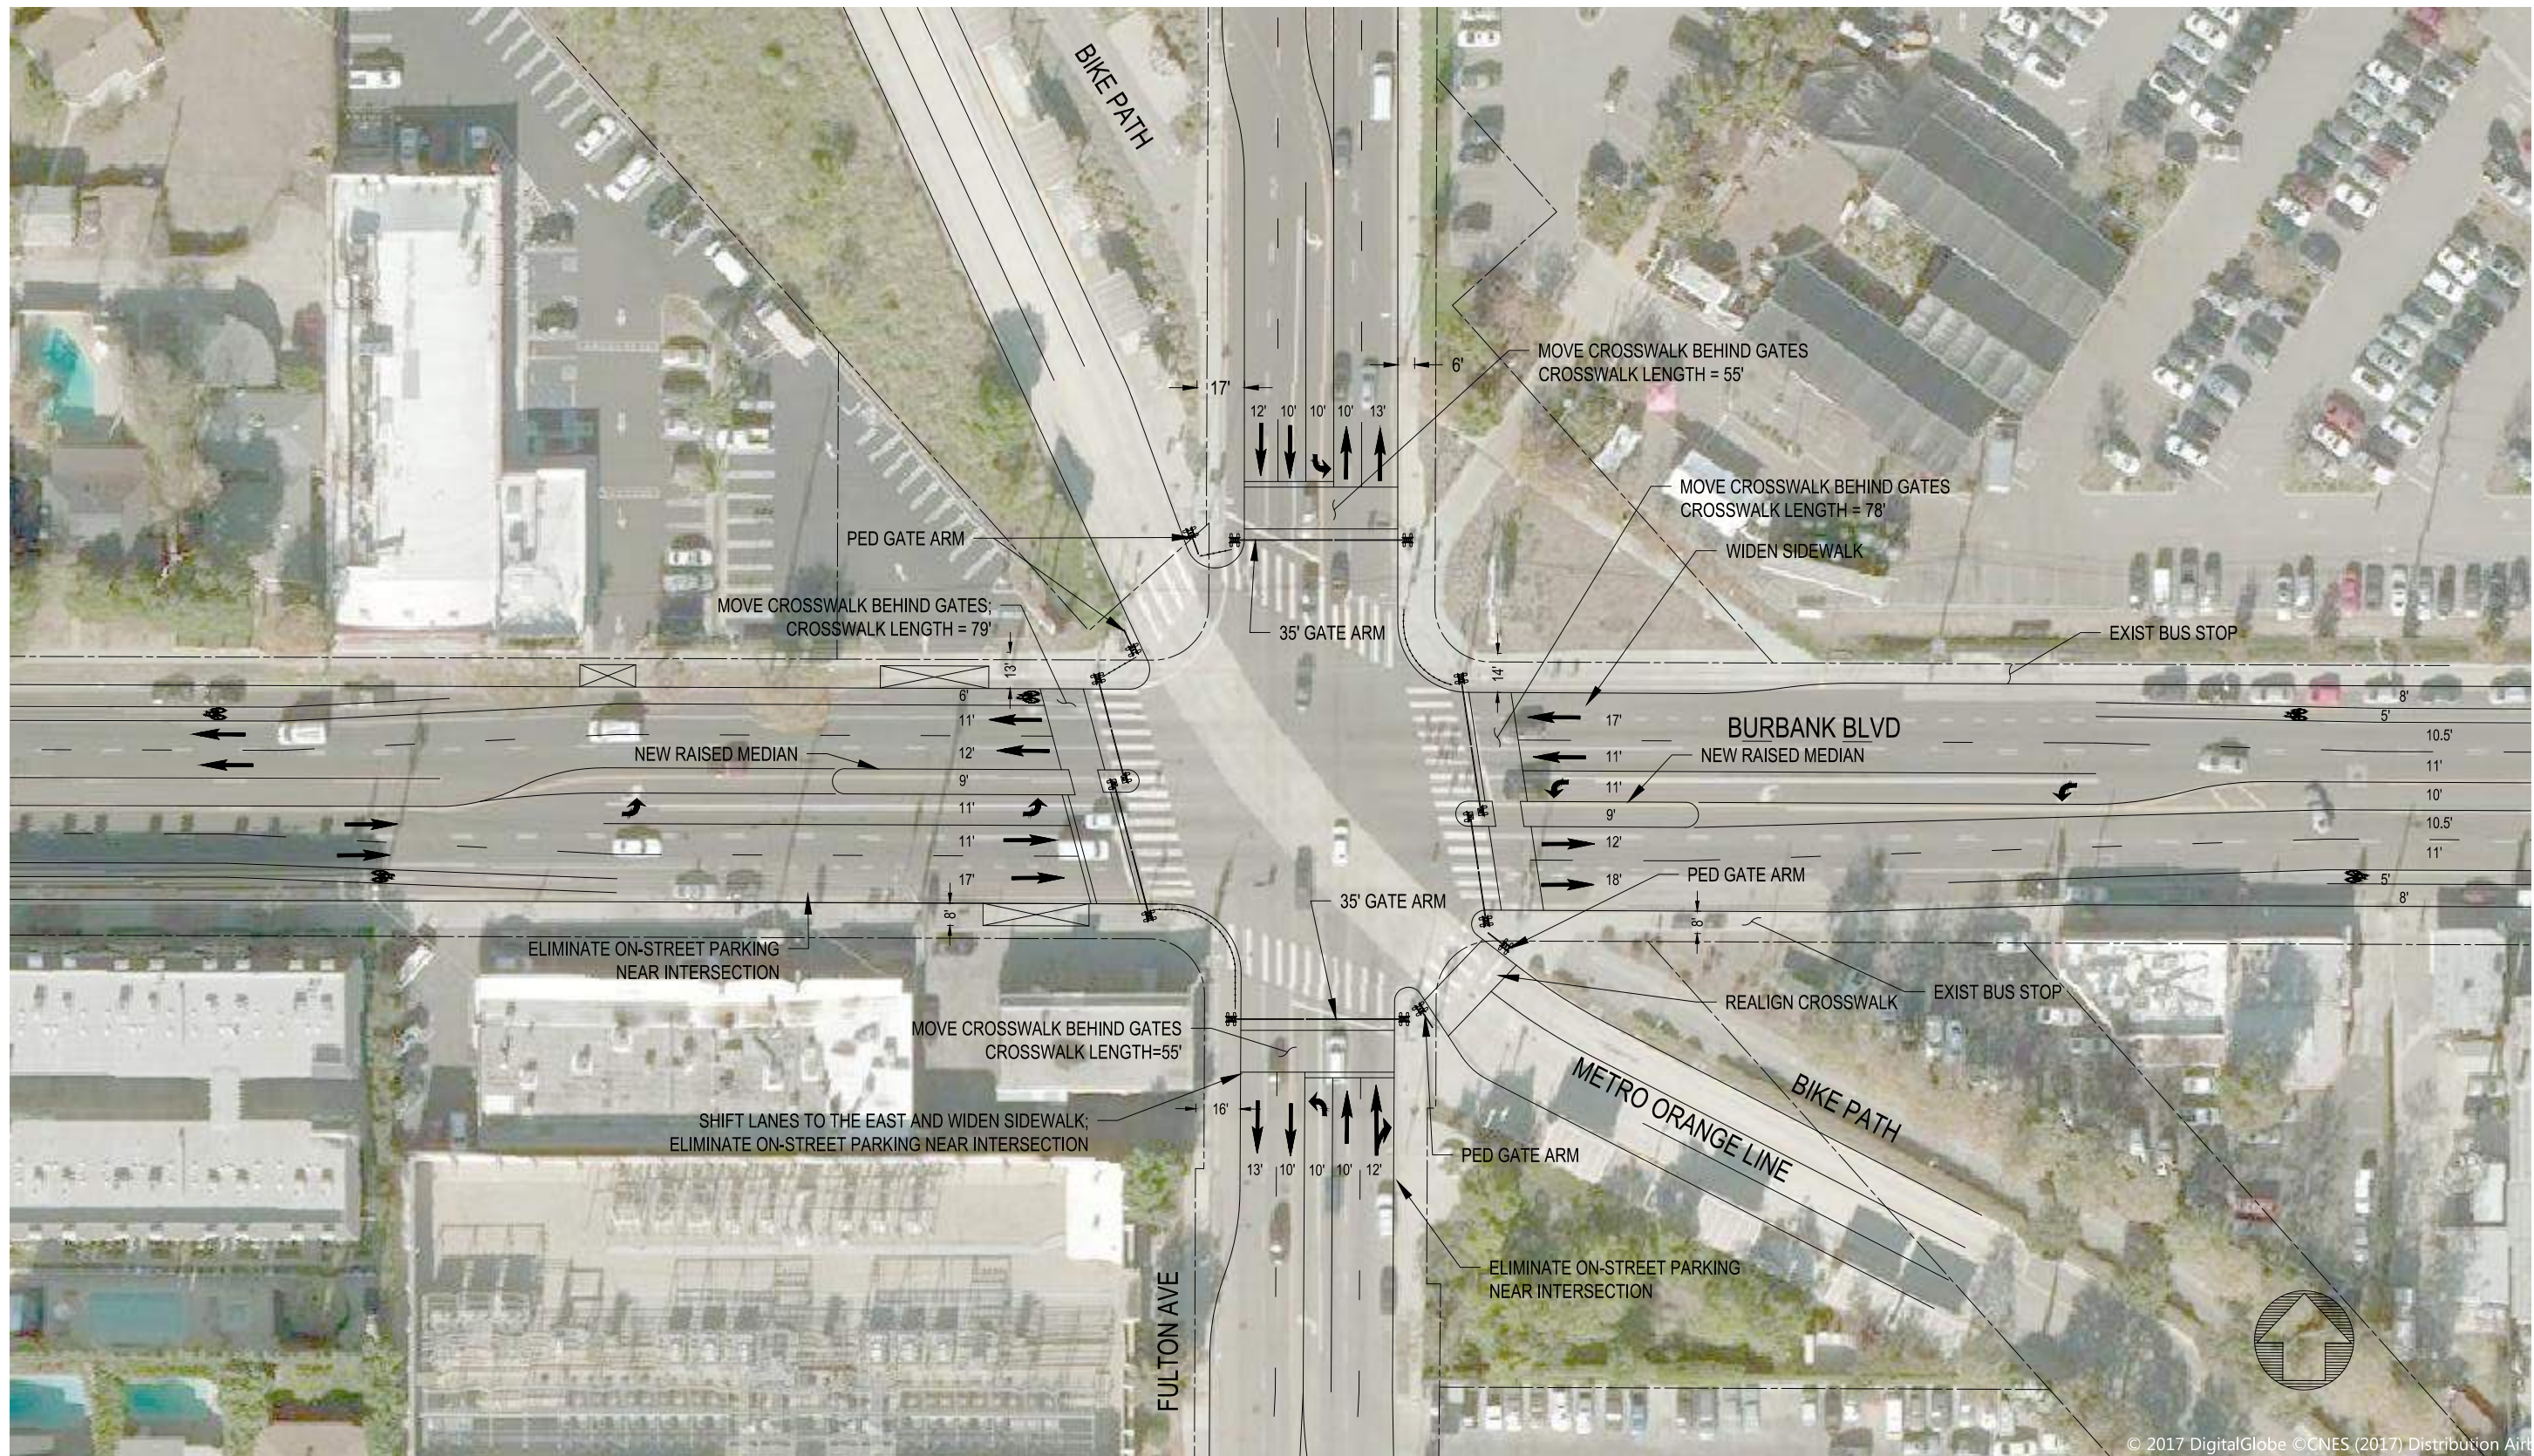

© 2017 DigitalGlobe ©CNES (2017) Distribution Air



PRELIMINARY - NOT FOR CONSTRUCTION

THE PREPARATION OF THIS DRAWING HAS BEEN FINANCED IN PART THROUGH A GRANT FROM U.S. DEPARTMENT OF TRANSPORTATION, FEDERAL TRANSIT ADMINISTRATION (FTA), UNDER THE FEDERAL TRANSIT ACT OF 1964, AS AMENDED AND IN PART BY THE TAXES OF THE CITIZENS OF LOS ANGELES COUNTY AND OF THE STATE OF CALIFORNIA.

REV	DATE	BY	APP	REG NO	EXPIRES	SEAL HOLDER	DESCRIPTION

DESIGNED BY XXX
DRAWN BY XXX
CHECKED BY XXX
IN CHARGE XXX
DATE MM-DD-YR


FOR INFORMATION ONLY NOT FOR CONSTRUCTION

M Metro
MOTT MACDONALD M M
 1000 Wilshire Blvd, Suite 400
 Los Angeles, CA 90017
 Tel: 818-506-9088

LOS ANGELES COUNTY METROPOLITAN TRANSPORTATION AUTHORITY
HNTB
 PRELIMINARY - NOT FOR CONSTRUCTION
 FOR INFORMATION ONLY NOT FOR CONSTRUCTION

METRO ORANGE LINE GRADE CROSSING BURBANK BLVD/FULTON AVE PLAN

CONTRACT NO 381630	REV X
DRAWING NO GX-P-10	
SCALE 1"=30'	
SHEET NO	

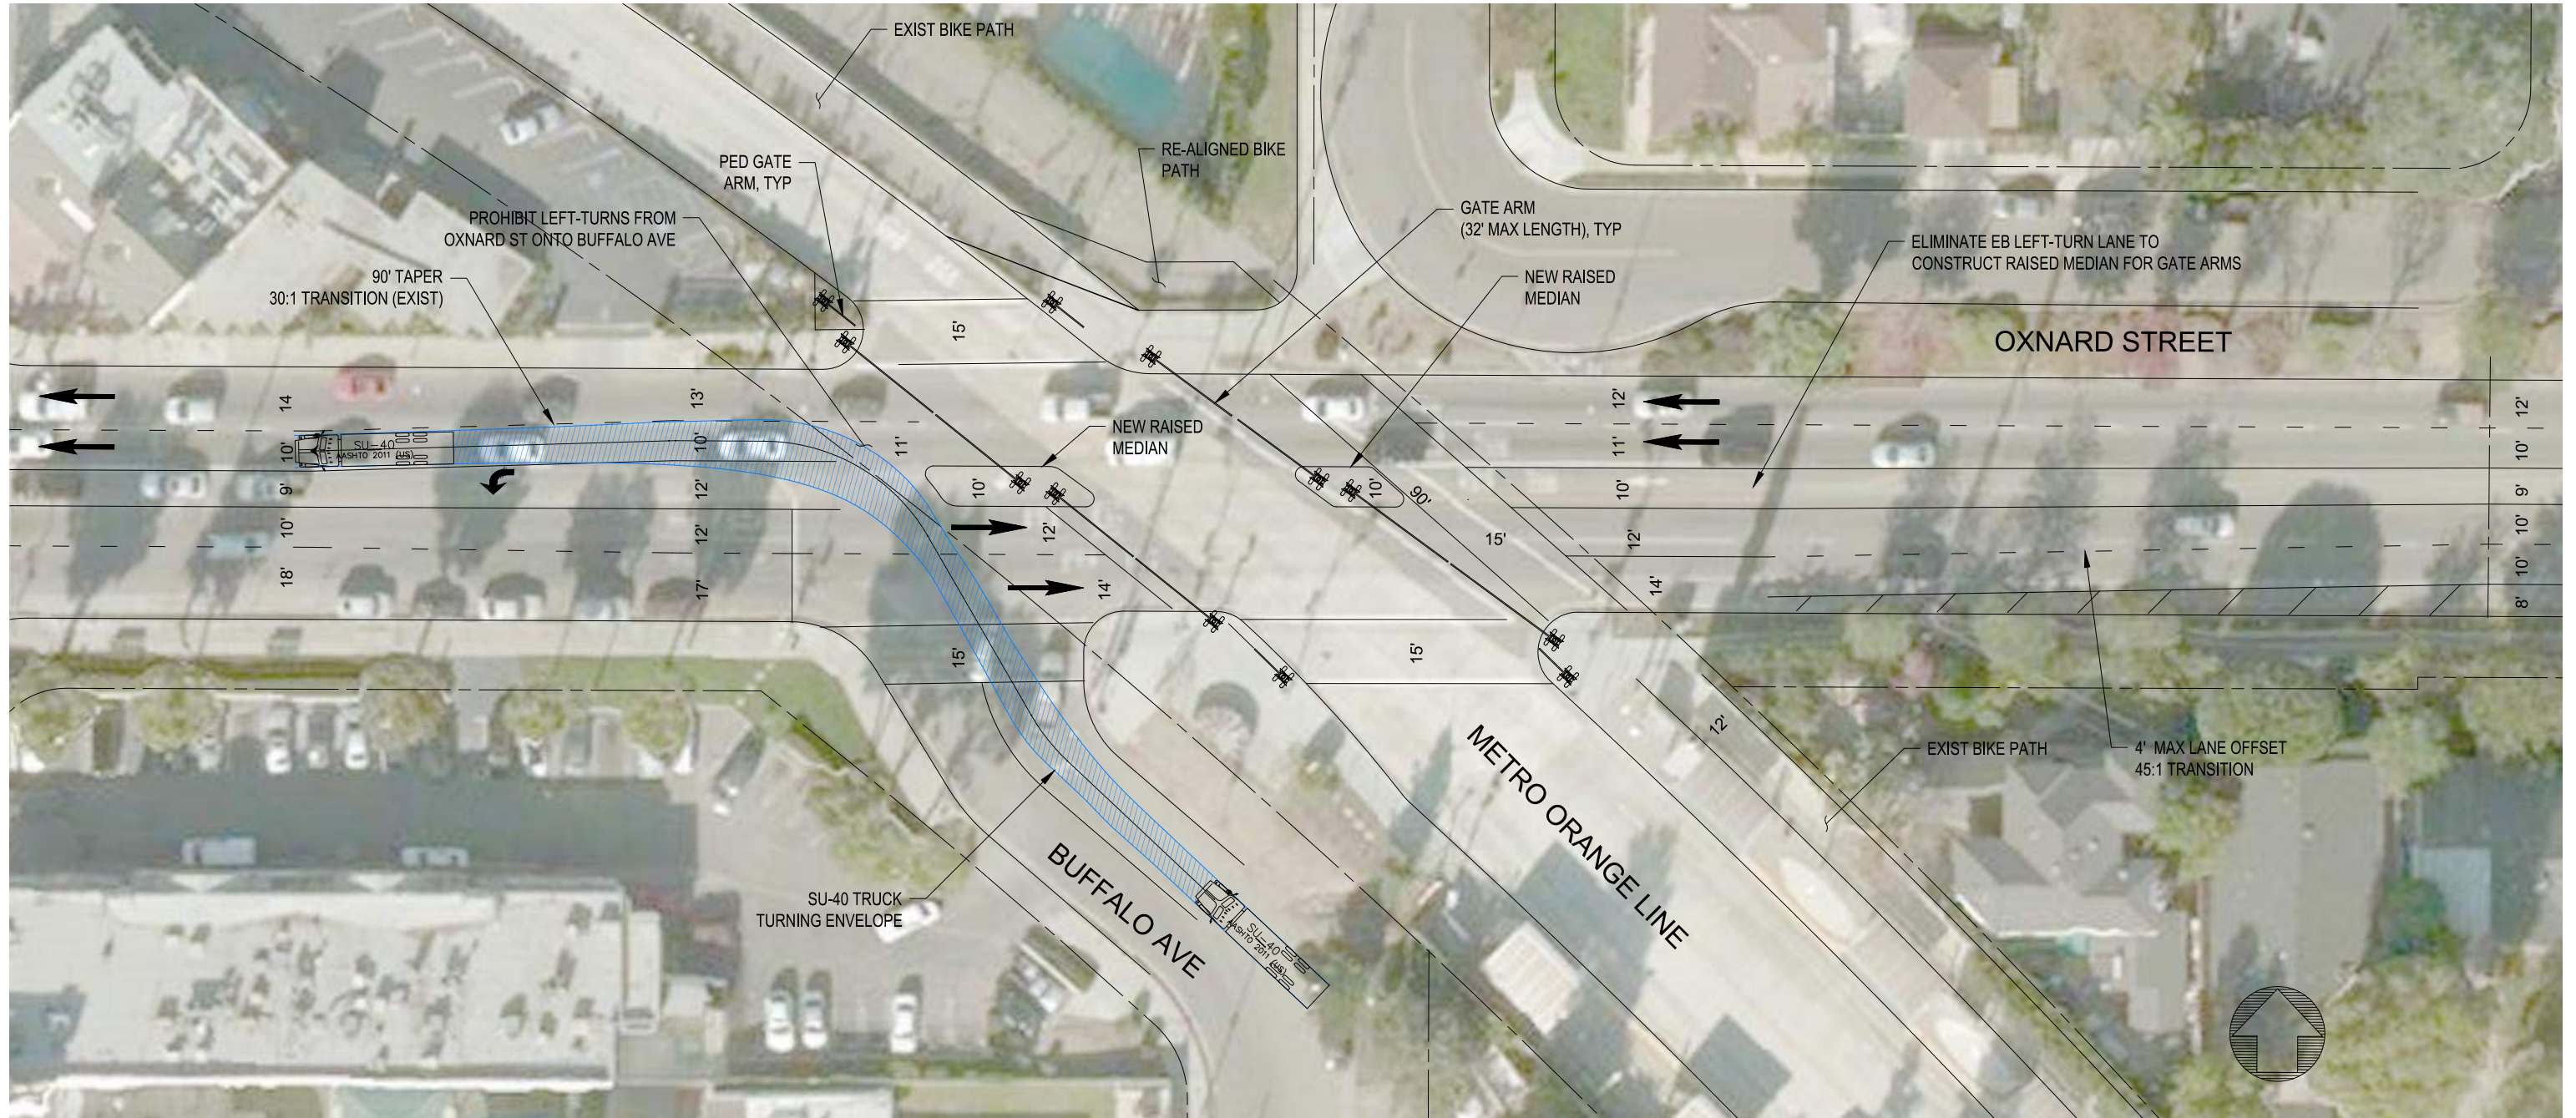

PRELIMINARY - NOT FOR CONSTRUCTION

THE PREPARATION OF THIS DRAWING HAS BEEN FINANCED IN PART THROUGH A GRANT FROM U.S. DEPARTMENT OF TRANSPORTATION, FEDERAL TRANSIT ADMINISTRATION (FTA), UNDER THE FEDERAL TRANSIT ACT OF 1964, AS AMENDED AND IN PART BY THE TAXES OF THE CITIZENS OF LOS ANGELES COUNTY AND OF THE STATE OF CALIFORNIA.

REV	DATE	BY	APP	REG NO	EXPIRES	SEAL HOLDER	DESCRIPTION

DESIGNED BY	XXX
DRAWN BY	XXX
CHECKED BY	XXX
IN CHARGE	XXX
DATE	MM-DD-YR


FOR INFORMATION ONLY NOT FOR CONSTRUCTION

M Metro
MOTT MACDONALD M M
 1000 Wilshire Blvd, Suite 400
 Los Angeles, CA 90017
 Tel: 818-506-8088

LOS ANGELES COUNTY METROPOLITAN TRANSPORTATION AUTHORITY
HNTB
 PRELIMINARY - NOT FOR CONSTRUCTION
 FOR INFORMATION ONLY NOT FOR CONSTRUCTION

METRO ORANGE LINE GRADE CROSSING OXNARD STREET PLAN OPTION B

CONTRACT NO	381630
DRAWING NO	GX-P-11B
SCALE	1"=20'
SHEET NO	

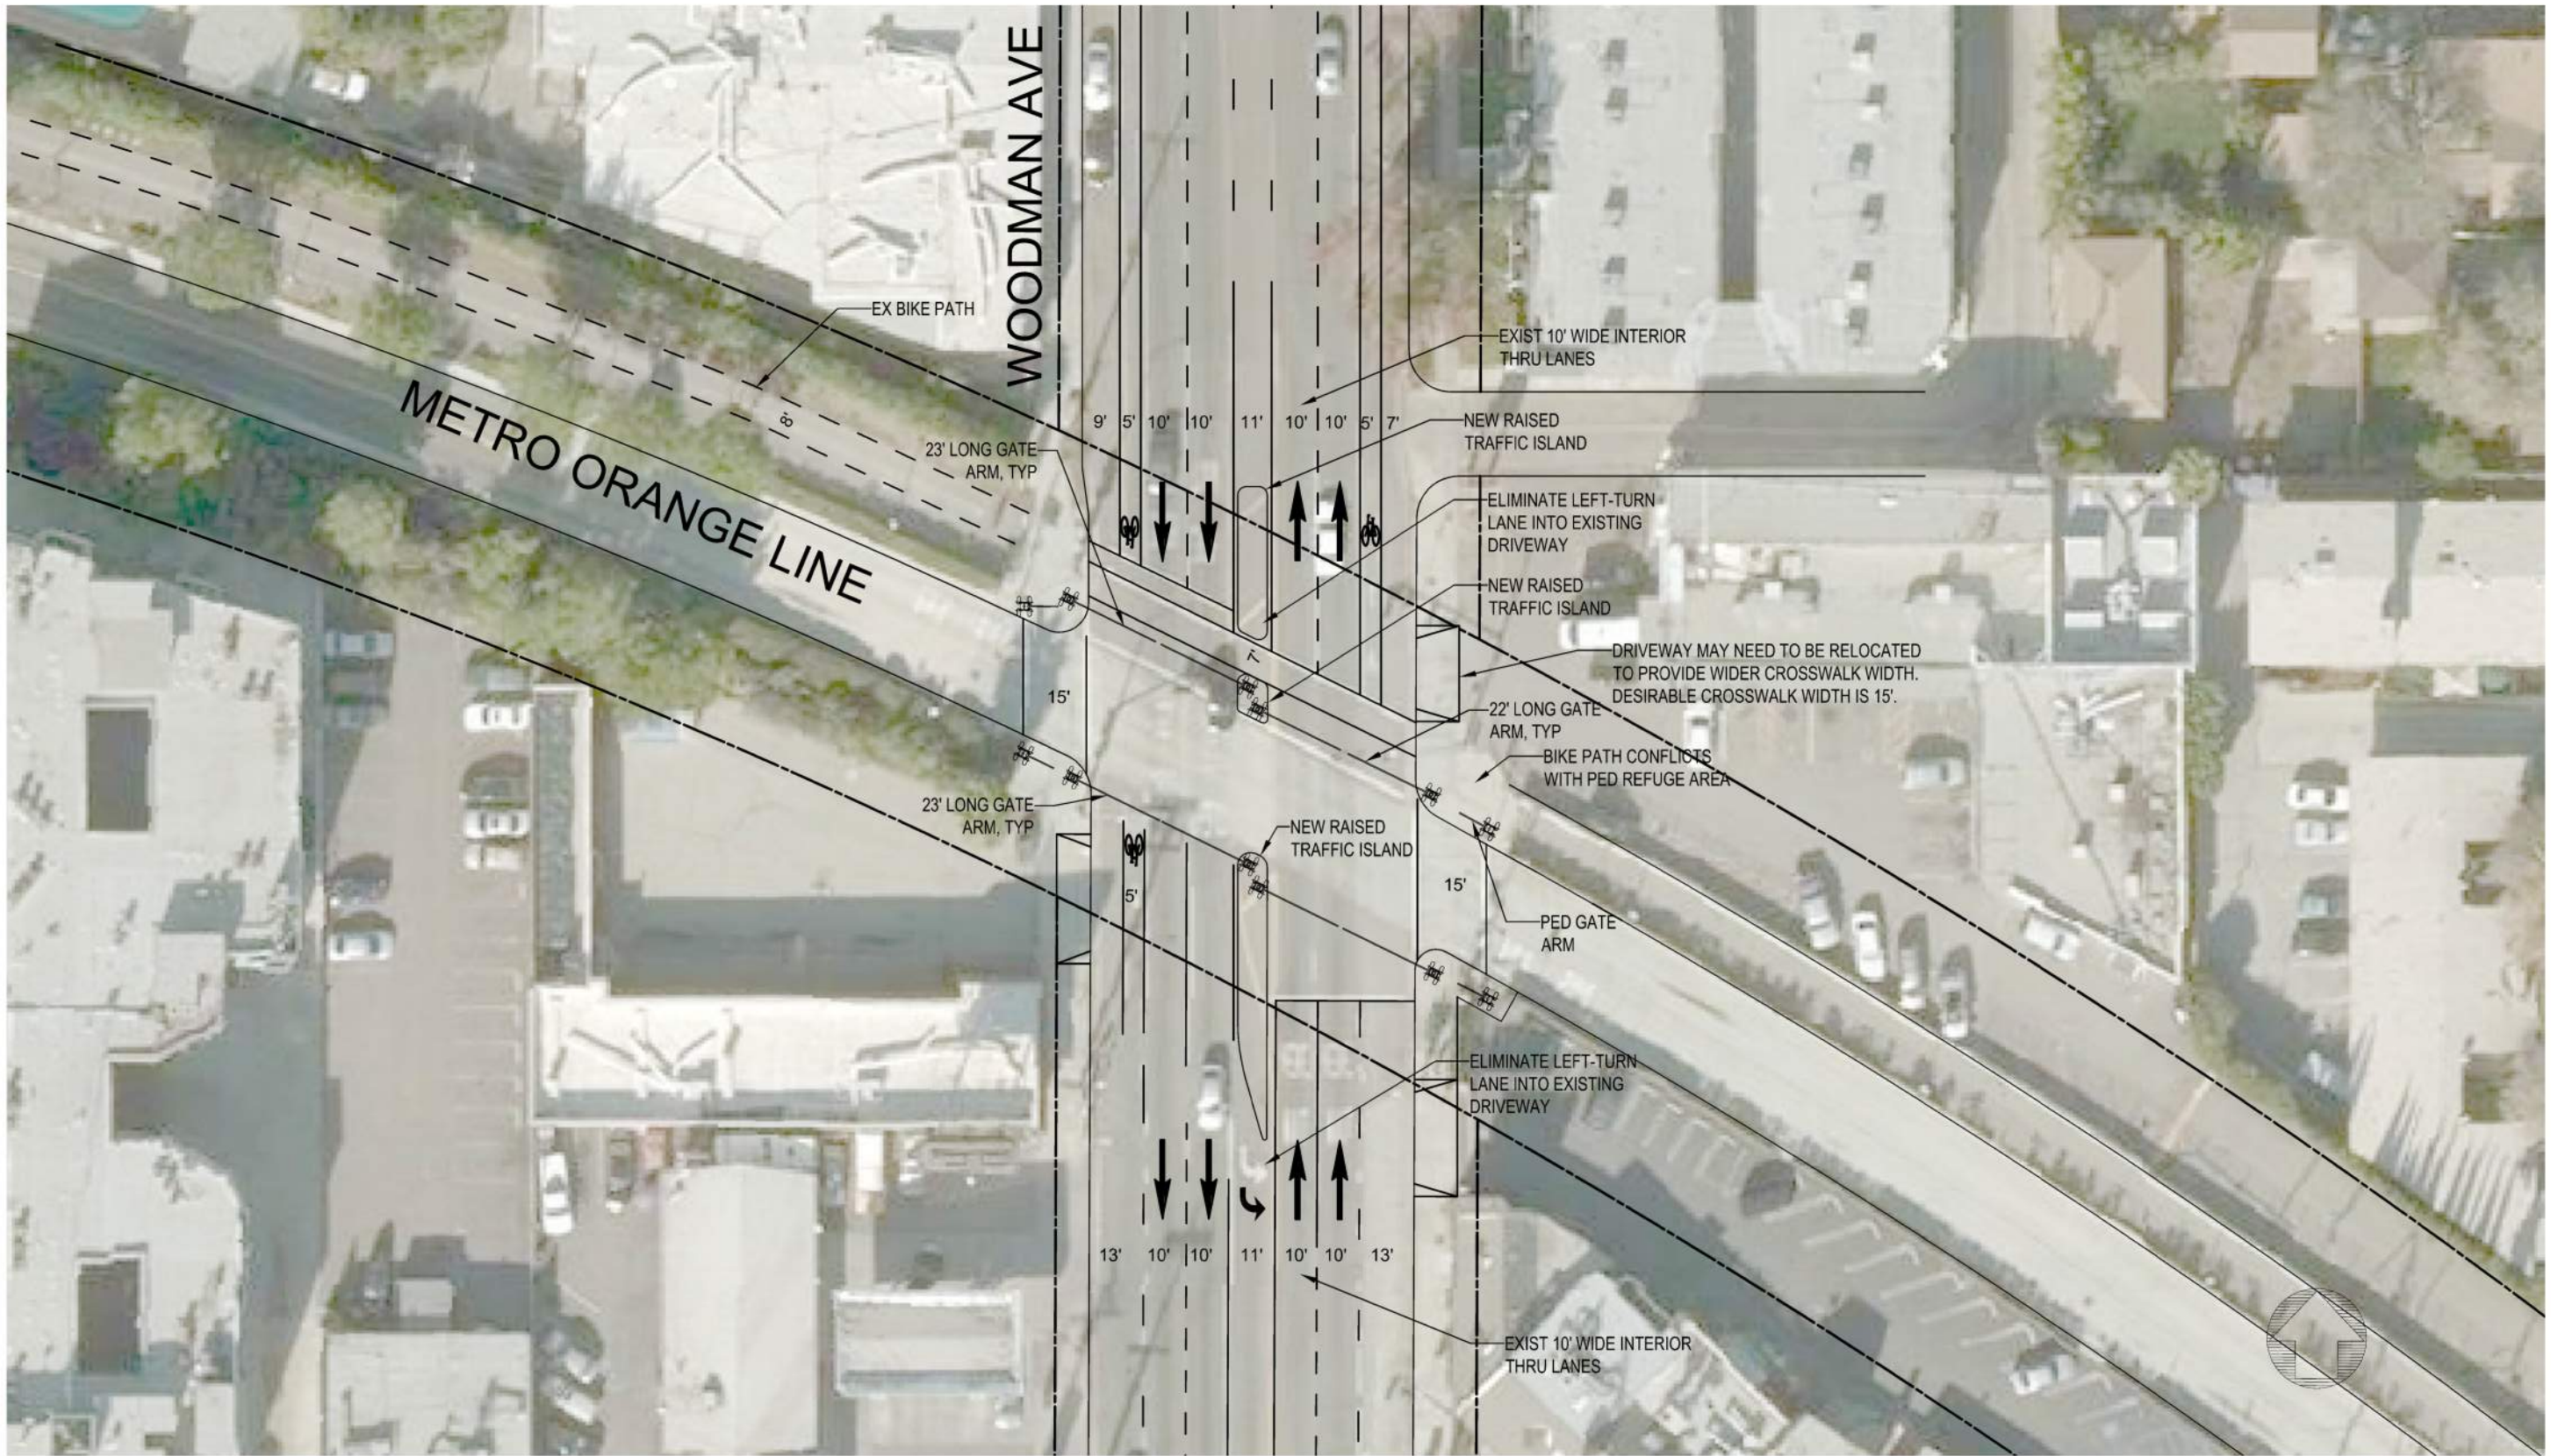

PRELIMINARY - NOT FOR CONSTRUCTION

THE PREPARATION OF THIS DRAWING HAS BEEN FINANCED IN PART THROUGH A GRANT FROM U.S. DEPARTMENT OF TRANSPORTATION, FEDERAL TRANSIT ADMINISTRATION (FTA), UNDER THE FEDERAL TRANSIT ACT OF 1964, AS AMENDED AND IN PART BY THE TAXES OF THE CITIZENS OF LOS ANGELES COUNTY AND OF THE STATE OF CALIFORNIA.							
REV	DATE	BY	APP	REG NO	EXPIRES	SEAL HOLDER	DESCRIPTION


DESIGNED BY	XXX
DRAWN BY	XXX
CHECKED BY	XXX
IN CHARGE	XXX
DATE	MM-DD-YR

FOR INFORMATION ONLY NOT FOR CONSTRUCTION

LOS ANGELES COUNTY METROPOLITAN TRANSPORTATION AUTHORITY

 1000 Wilshire Blvd, Suite 400
 Los Angeles, CA 90017
 Tel: 818-506-8088
 PRELIMINARY - NOT FOR CONSTRUCTION
 FOR INFORMATION ONLY NOT FOR CONSTRUCTION

METRO ORANGE LINE GRADE CROSSING WOODMAN AVE PLAN
 CONTRACT NO. 381630
 DRAWING NO. GX-P-12 REV X
 SCALE 1"=20'
 SHEET NO.

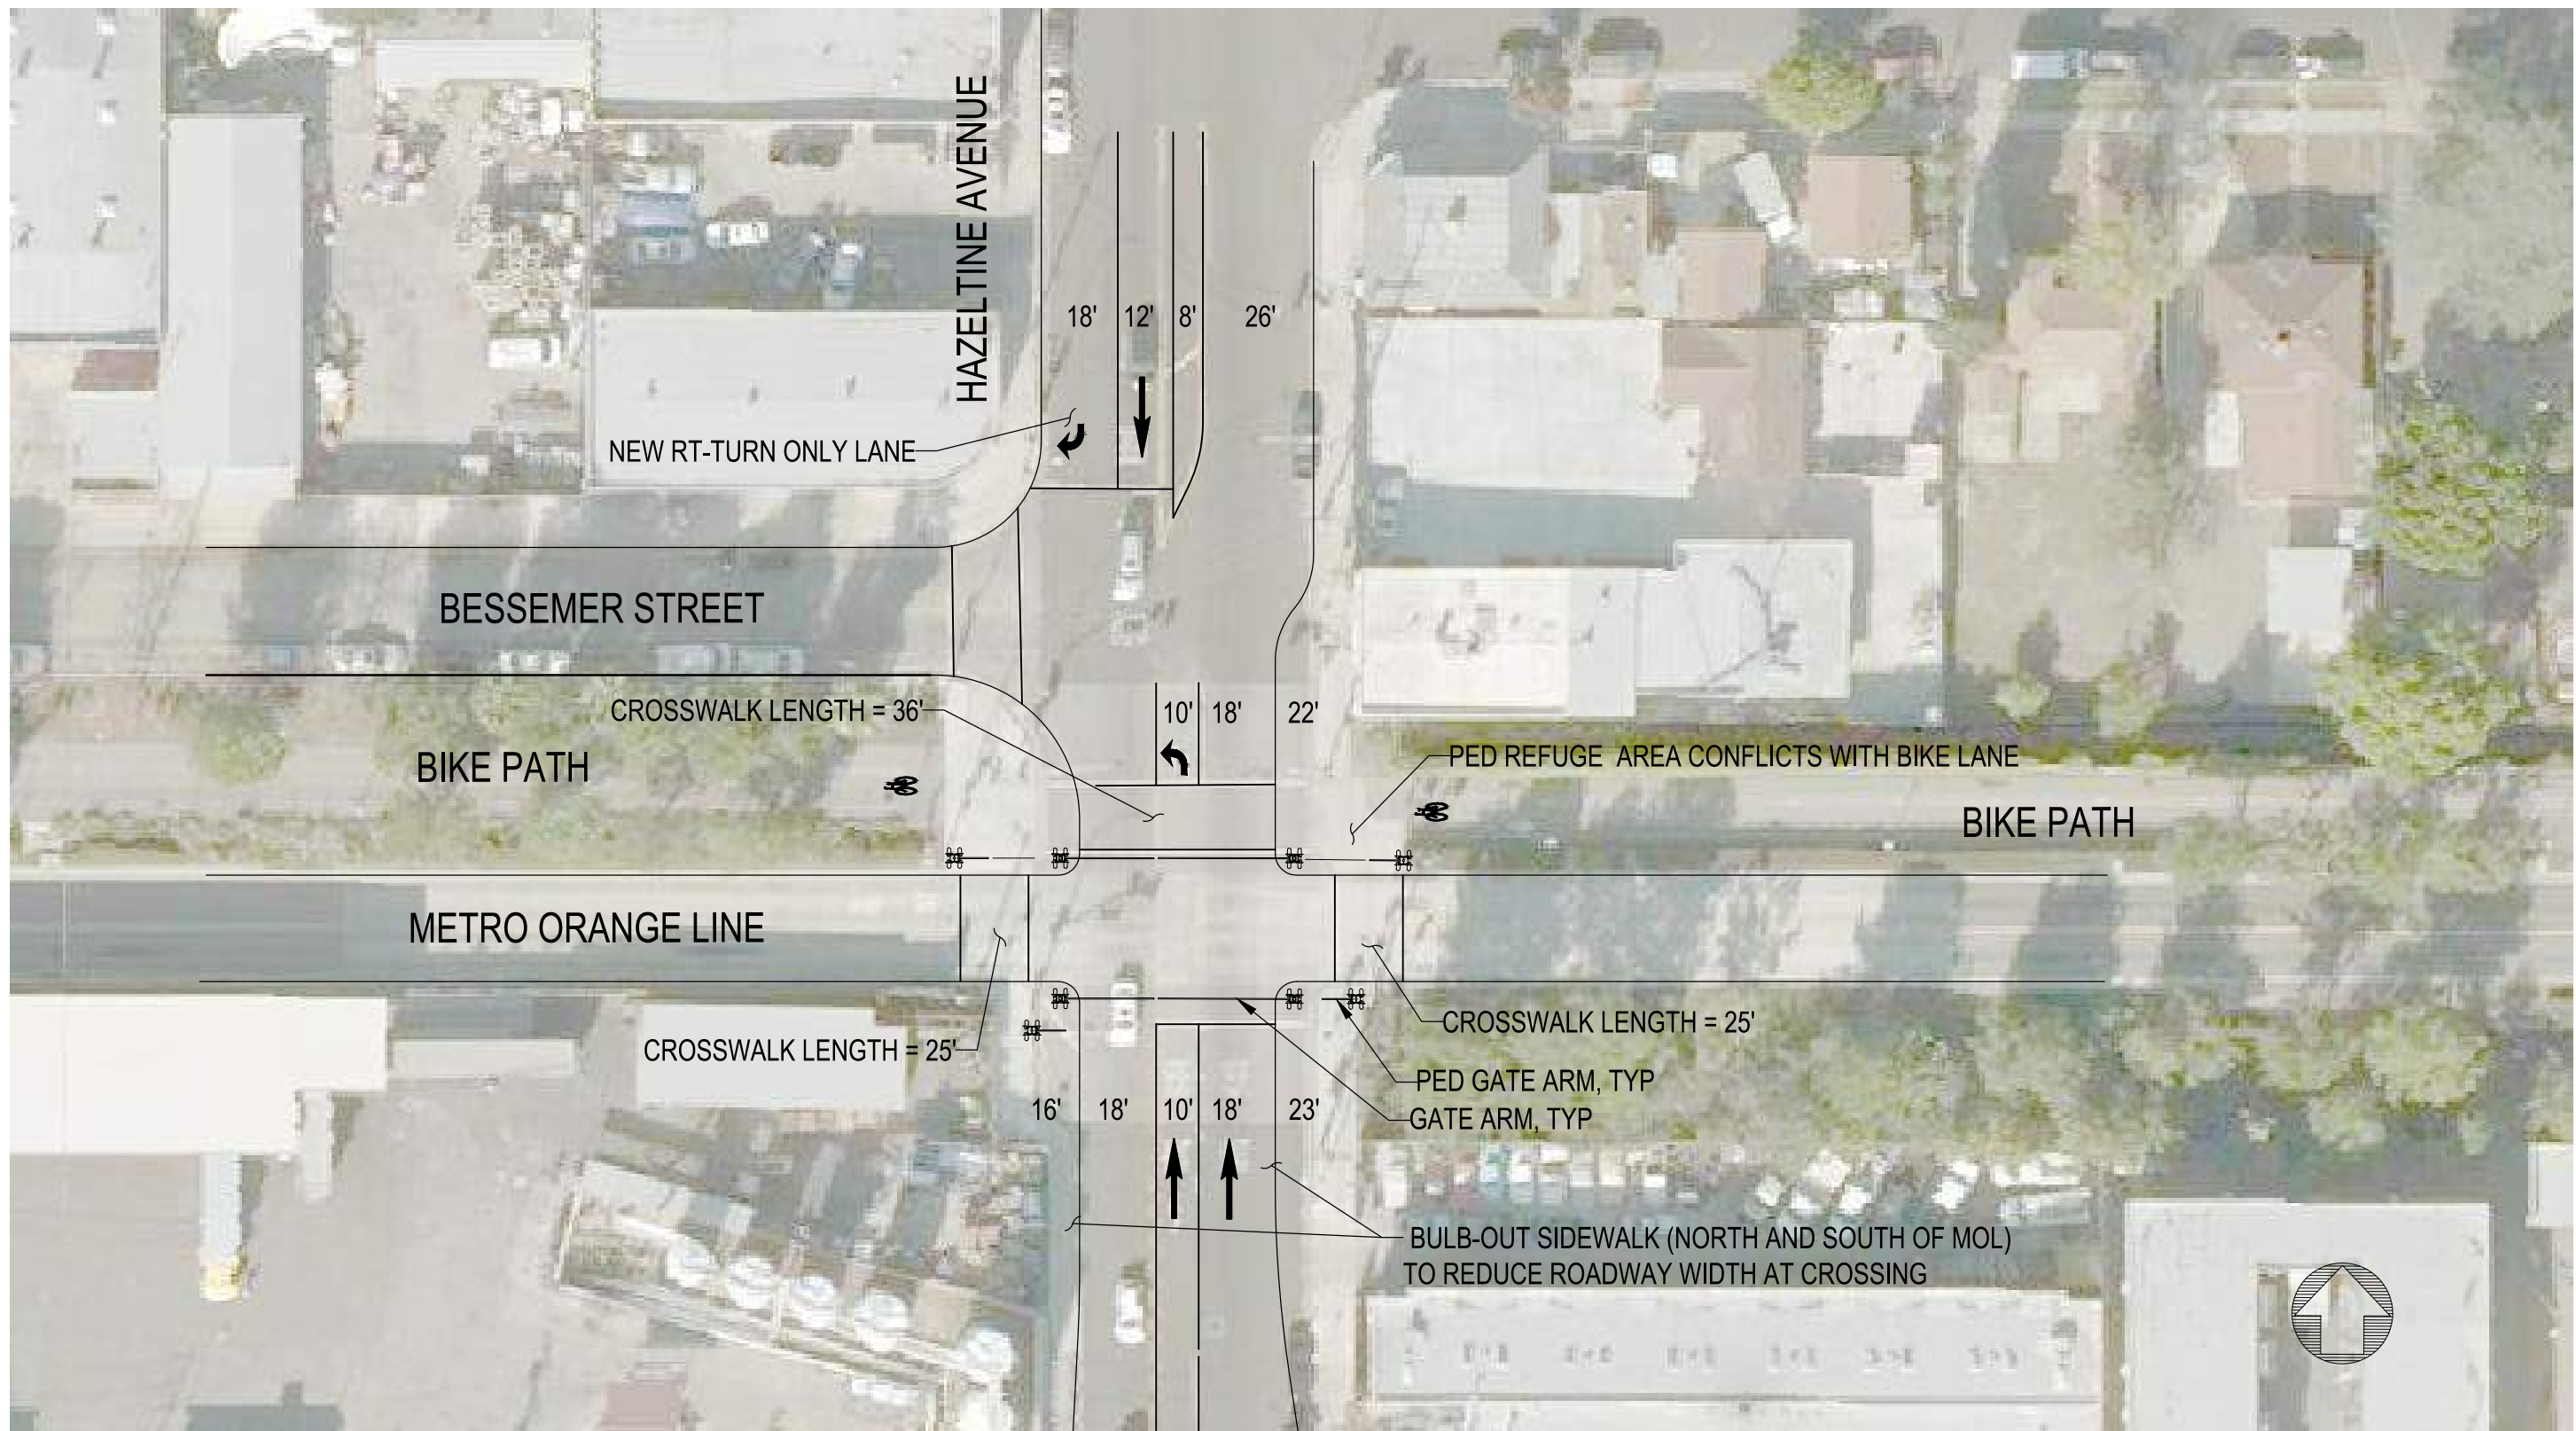

PRELIMINARY - NOT FOR CONSTRUCTION

THE PREPARATION OF THIS DRAWING HAS BEEN FINANCED IN PART THROUGH A GRANT FROM U.S. DEPARTMENT OF TRANSPORTATION, FEDERAL TRANSIT ADMINISTRATION (FTA), UNDER THE FEDERAL TRANSIT ACT OF 1964, AS AMENDED AND IN PART BY THE TAXES OF THE CITIZENS OF LOS ANGELES COUNTY AND OF THE STATE OF CALIFORNIA.

REV	DATE	BY	APP	REG NO	EXPIRES	SEAL HOLDER	DESCRIPTION

DESIGNED BY
XXX
DRAWN BY
XXX
CHECKED BY
XXX
IN CHARGE
XXX
DATE
MM-DD-YR


FOR INFORMATION ONLY NOT FOR CONSTRUCTION

M Metro
MOTT MACDONALD M M
 1000 Wilshire Blvd, Suite 400
 Los Angeles, CA 90017
 Tel: 818-506-9088

LOS ANGELES COUNTY METROPOLITAN TRANSPORTATION AUTHORITY
HNTB
 PRELIMINARY - NOT FOR CONSTRUCTION
 FOR INFORMATION ONLY NOT FOR CONSTRUCTION

METRO ORANGE LINE GRADE CROSSING HAZELTINE AVE PLAN



CONTRACT NO	381630
DRAWING NO	GX-P-13
SCALE	1"=20'
SHEET NO	

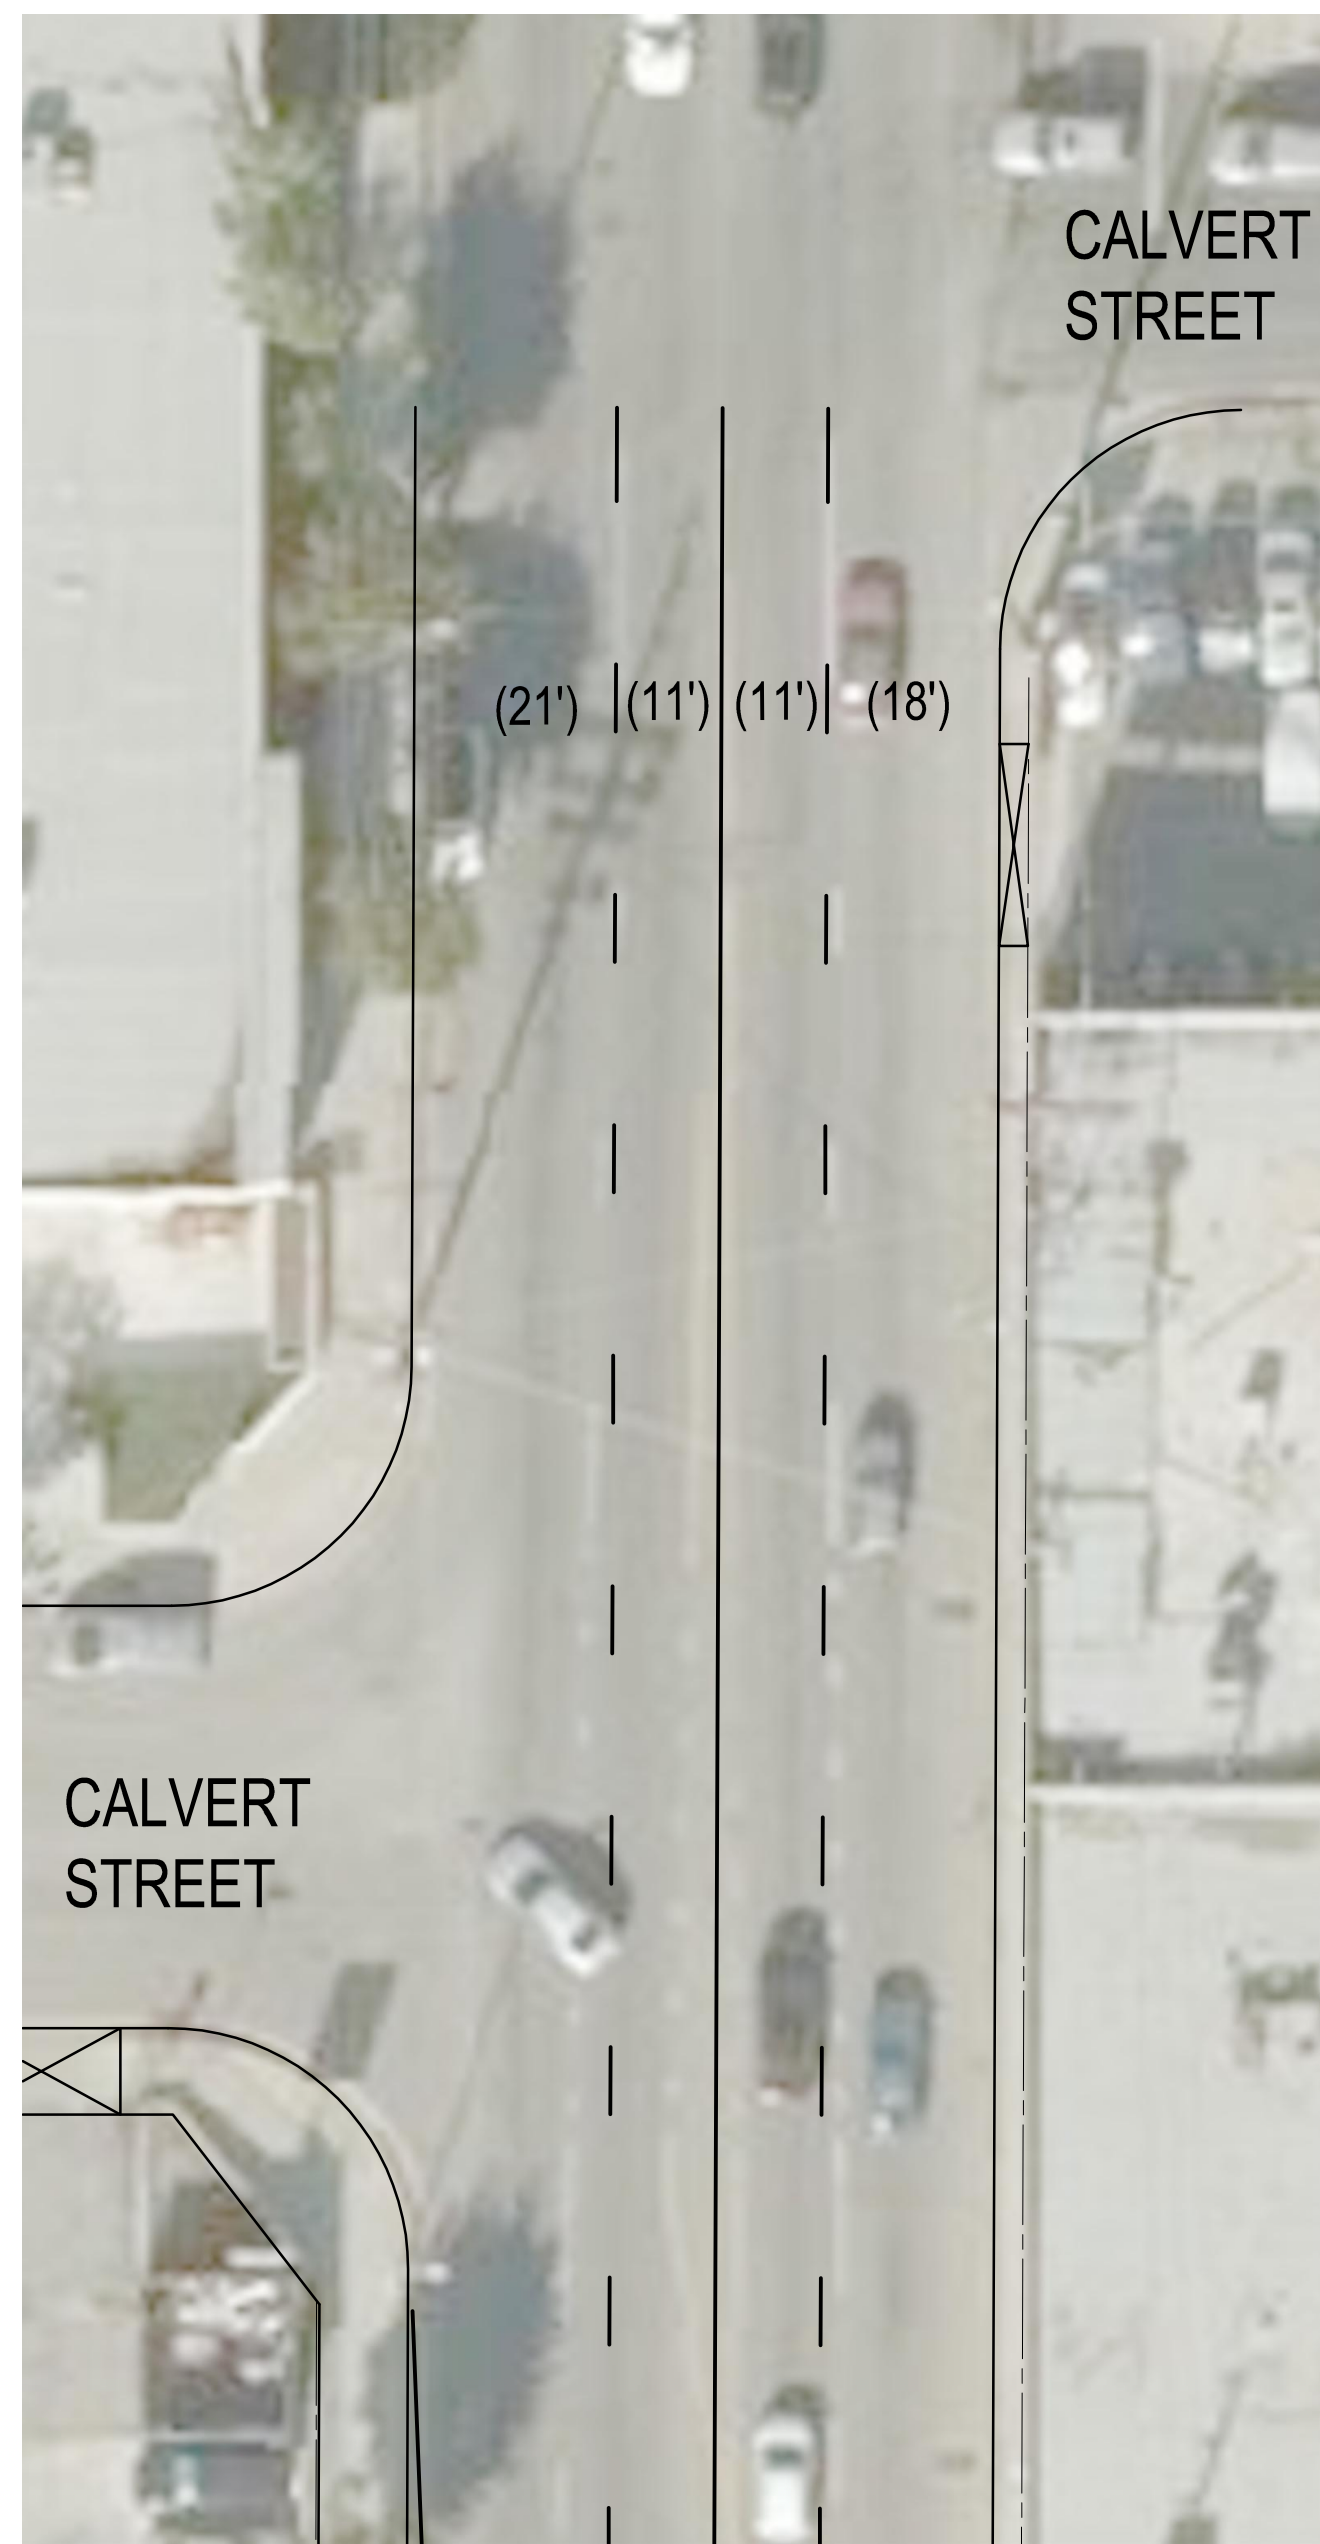

CALVERT STREET

CALVERT STREET

MATCH LINE
SEE ABOVE RIGHT

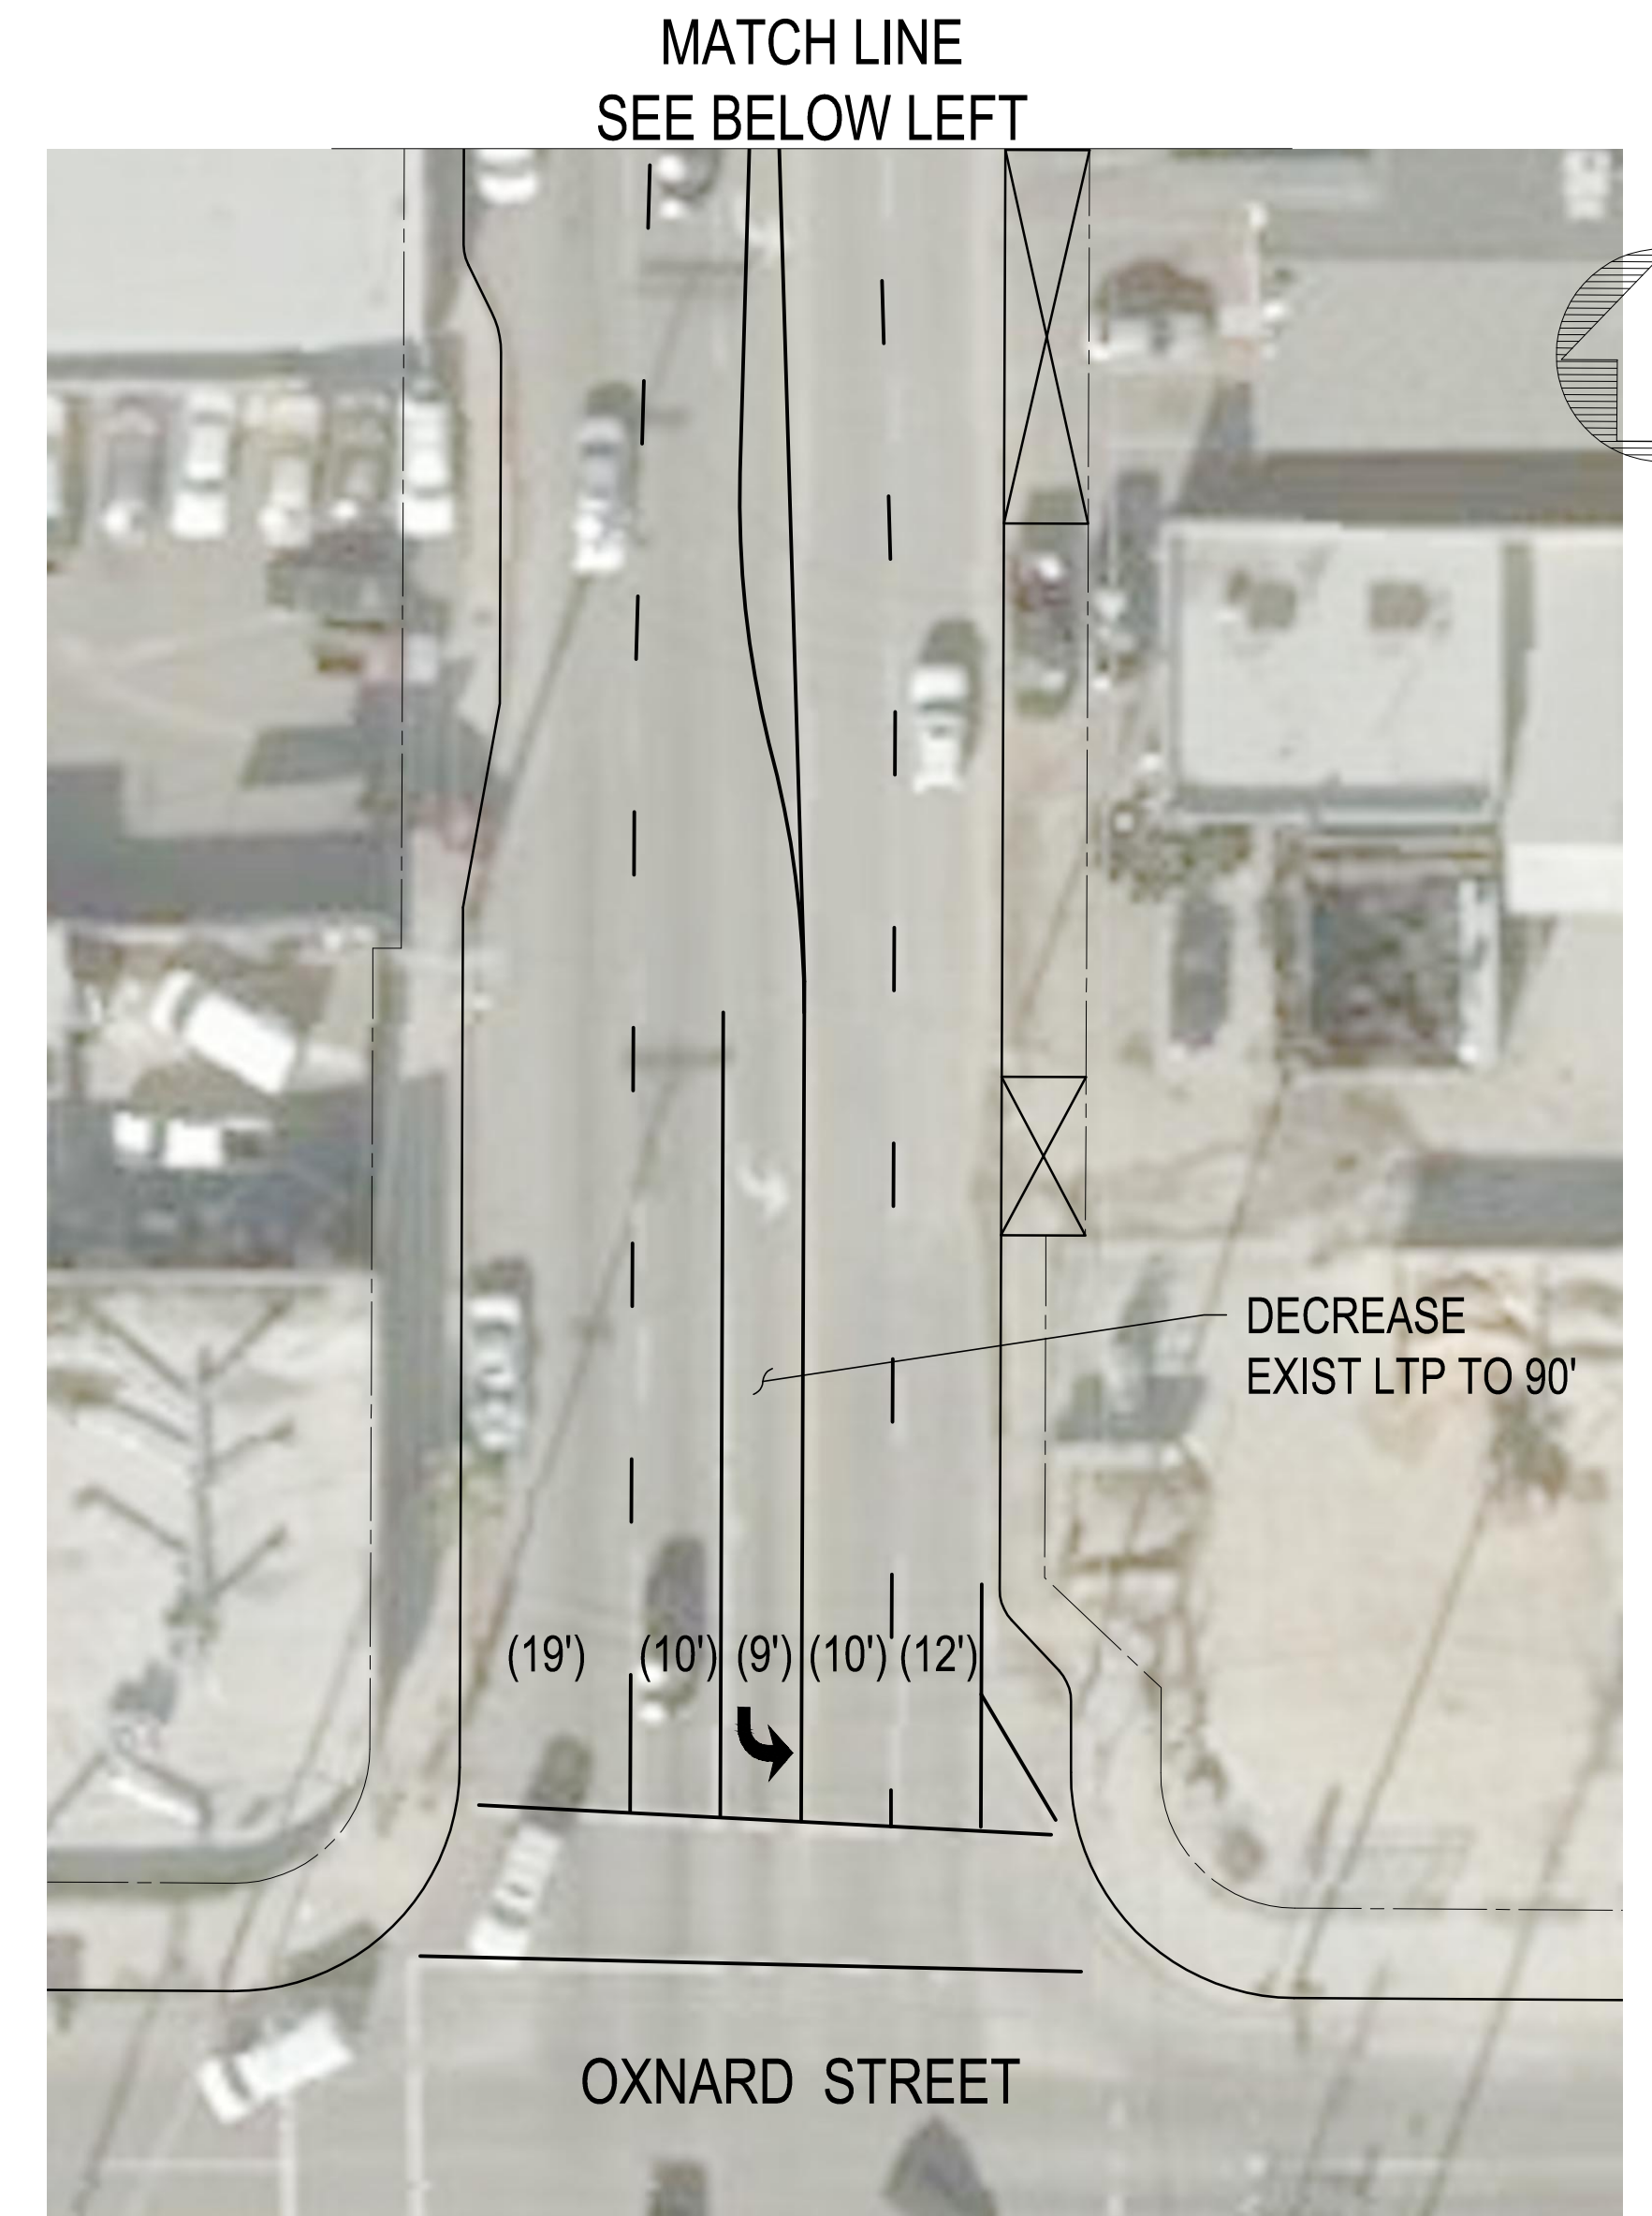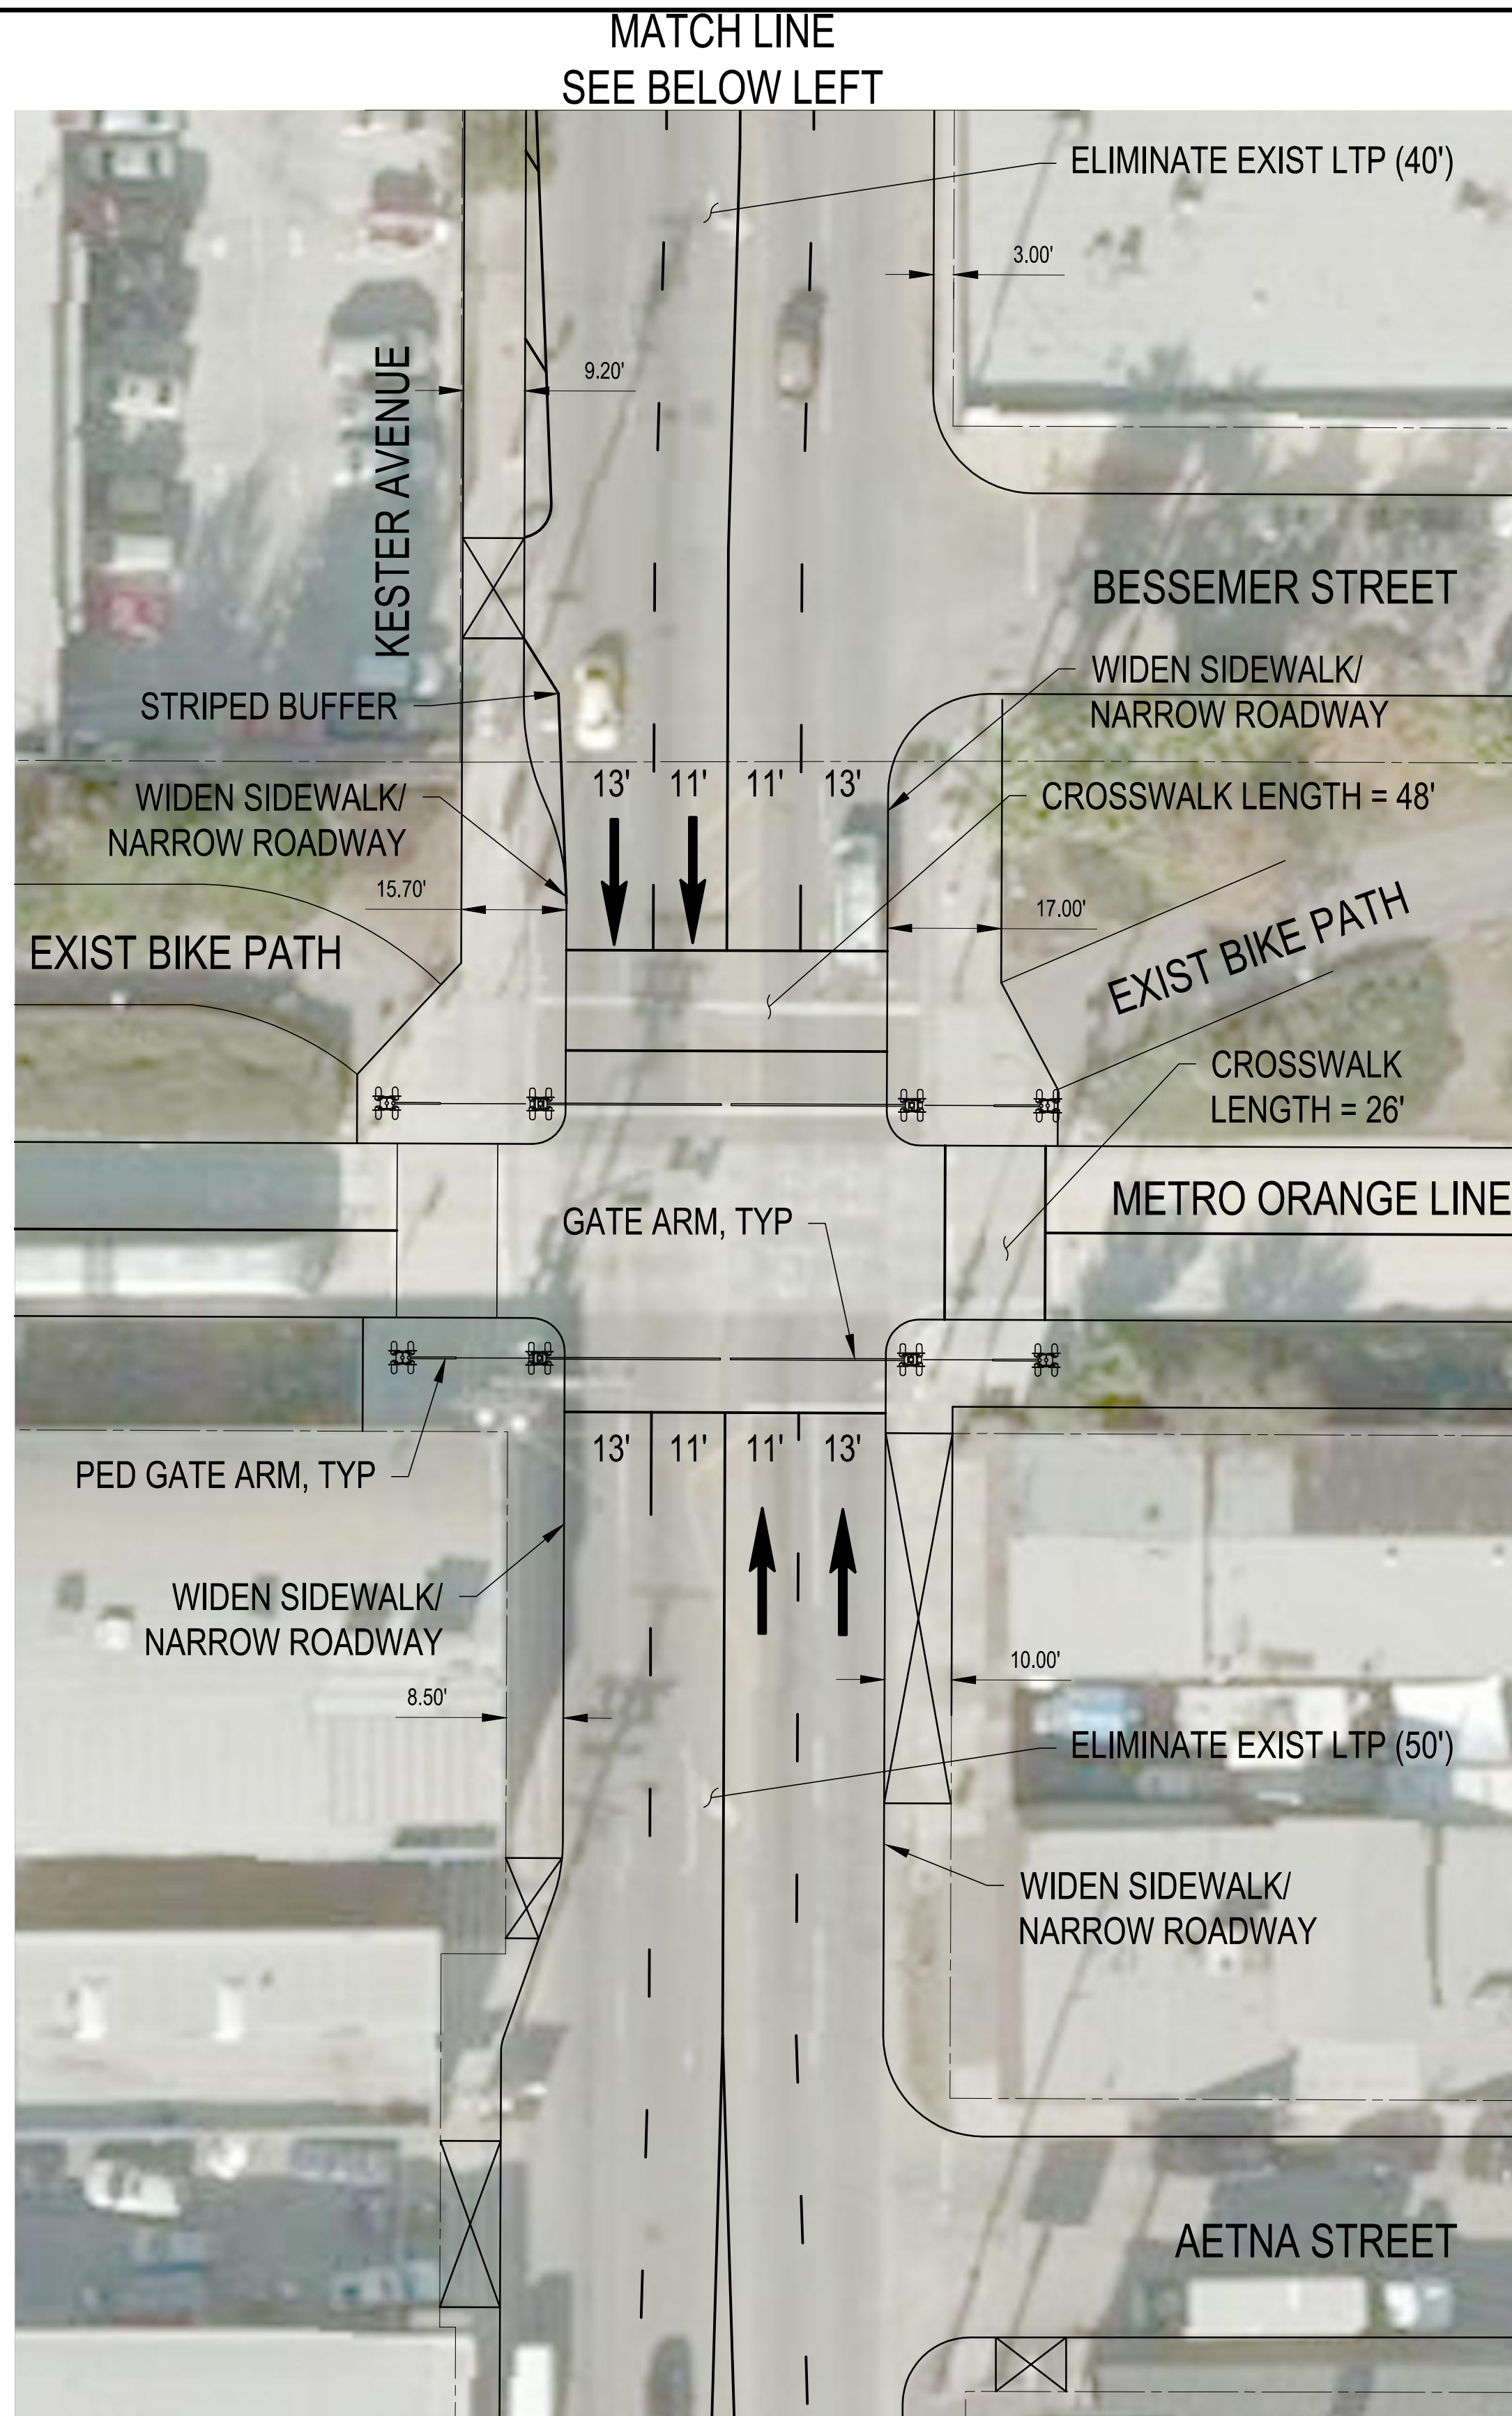

PRELIMINARY - NOT FOR CONSTRUCTION

THE PREPARATION OF THIS DRAWING HAS BEEN FINANCED IN PART THROUGH A GRANT FROM U.S. DEPARTMENT OF TRANSPORTATION, FEDERAL TRANSIT ADMINISTRATION (FTA), UNDER THE FEDERAL TRANSIT ACT OF 1964, AS AMENDED AND IN PART BY THE TAXES OF THE CITIZENS OF LOS ANGELES COUNTY AND OF THE STATE OF CALIFORNIA.

REV	DATE	BY	APP	REG NO	EXPIRES	SEAL HOLDER	DESCRIPTION

DESIGNED BY XXX
DRAWN BY XXX
CHECKED BY XXX
IN CHARGE XXX
DATE MM-DD-YR


FOR
INFORMATION
ONLY NOT FOR
CONSTRUCTION

M Metro
MOTT MACDONALD M M
 1000 Wilshire Blvd, Suite 400
 Los Angeles, CA 90017
 Tel: 818-506-8088

LOS ANGELES COUNTY METROPOLITAN TRANSPORTATION AUTHORITY
HNTB
 PRELIMINARY - NOT FOR CONSTRUCTION
 FOR INFORMATION ONLY
 NOT FOR CONSTRUCTION

**METRO ORANGE LINE GRADE CROSSING
 KESTER AVENUE PLAN**

CONTRACT NO 381630
DRAWING NO GX-P-XX
SCALE 1"=20'
SHEET NO

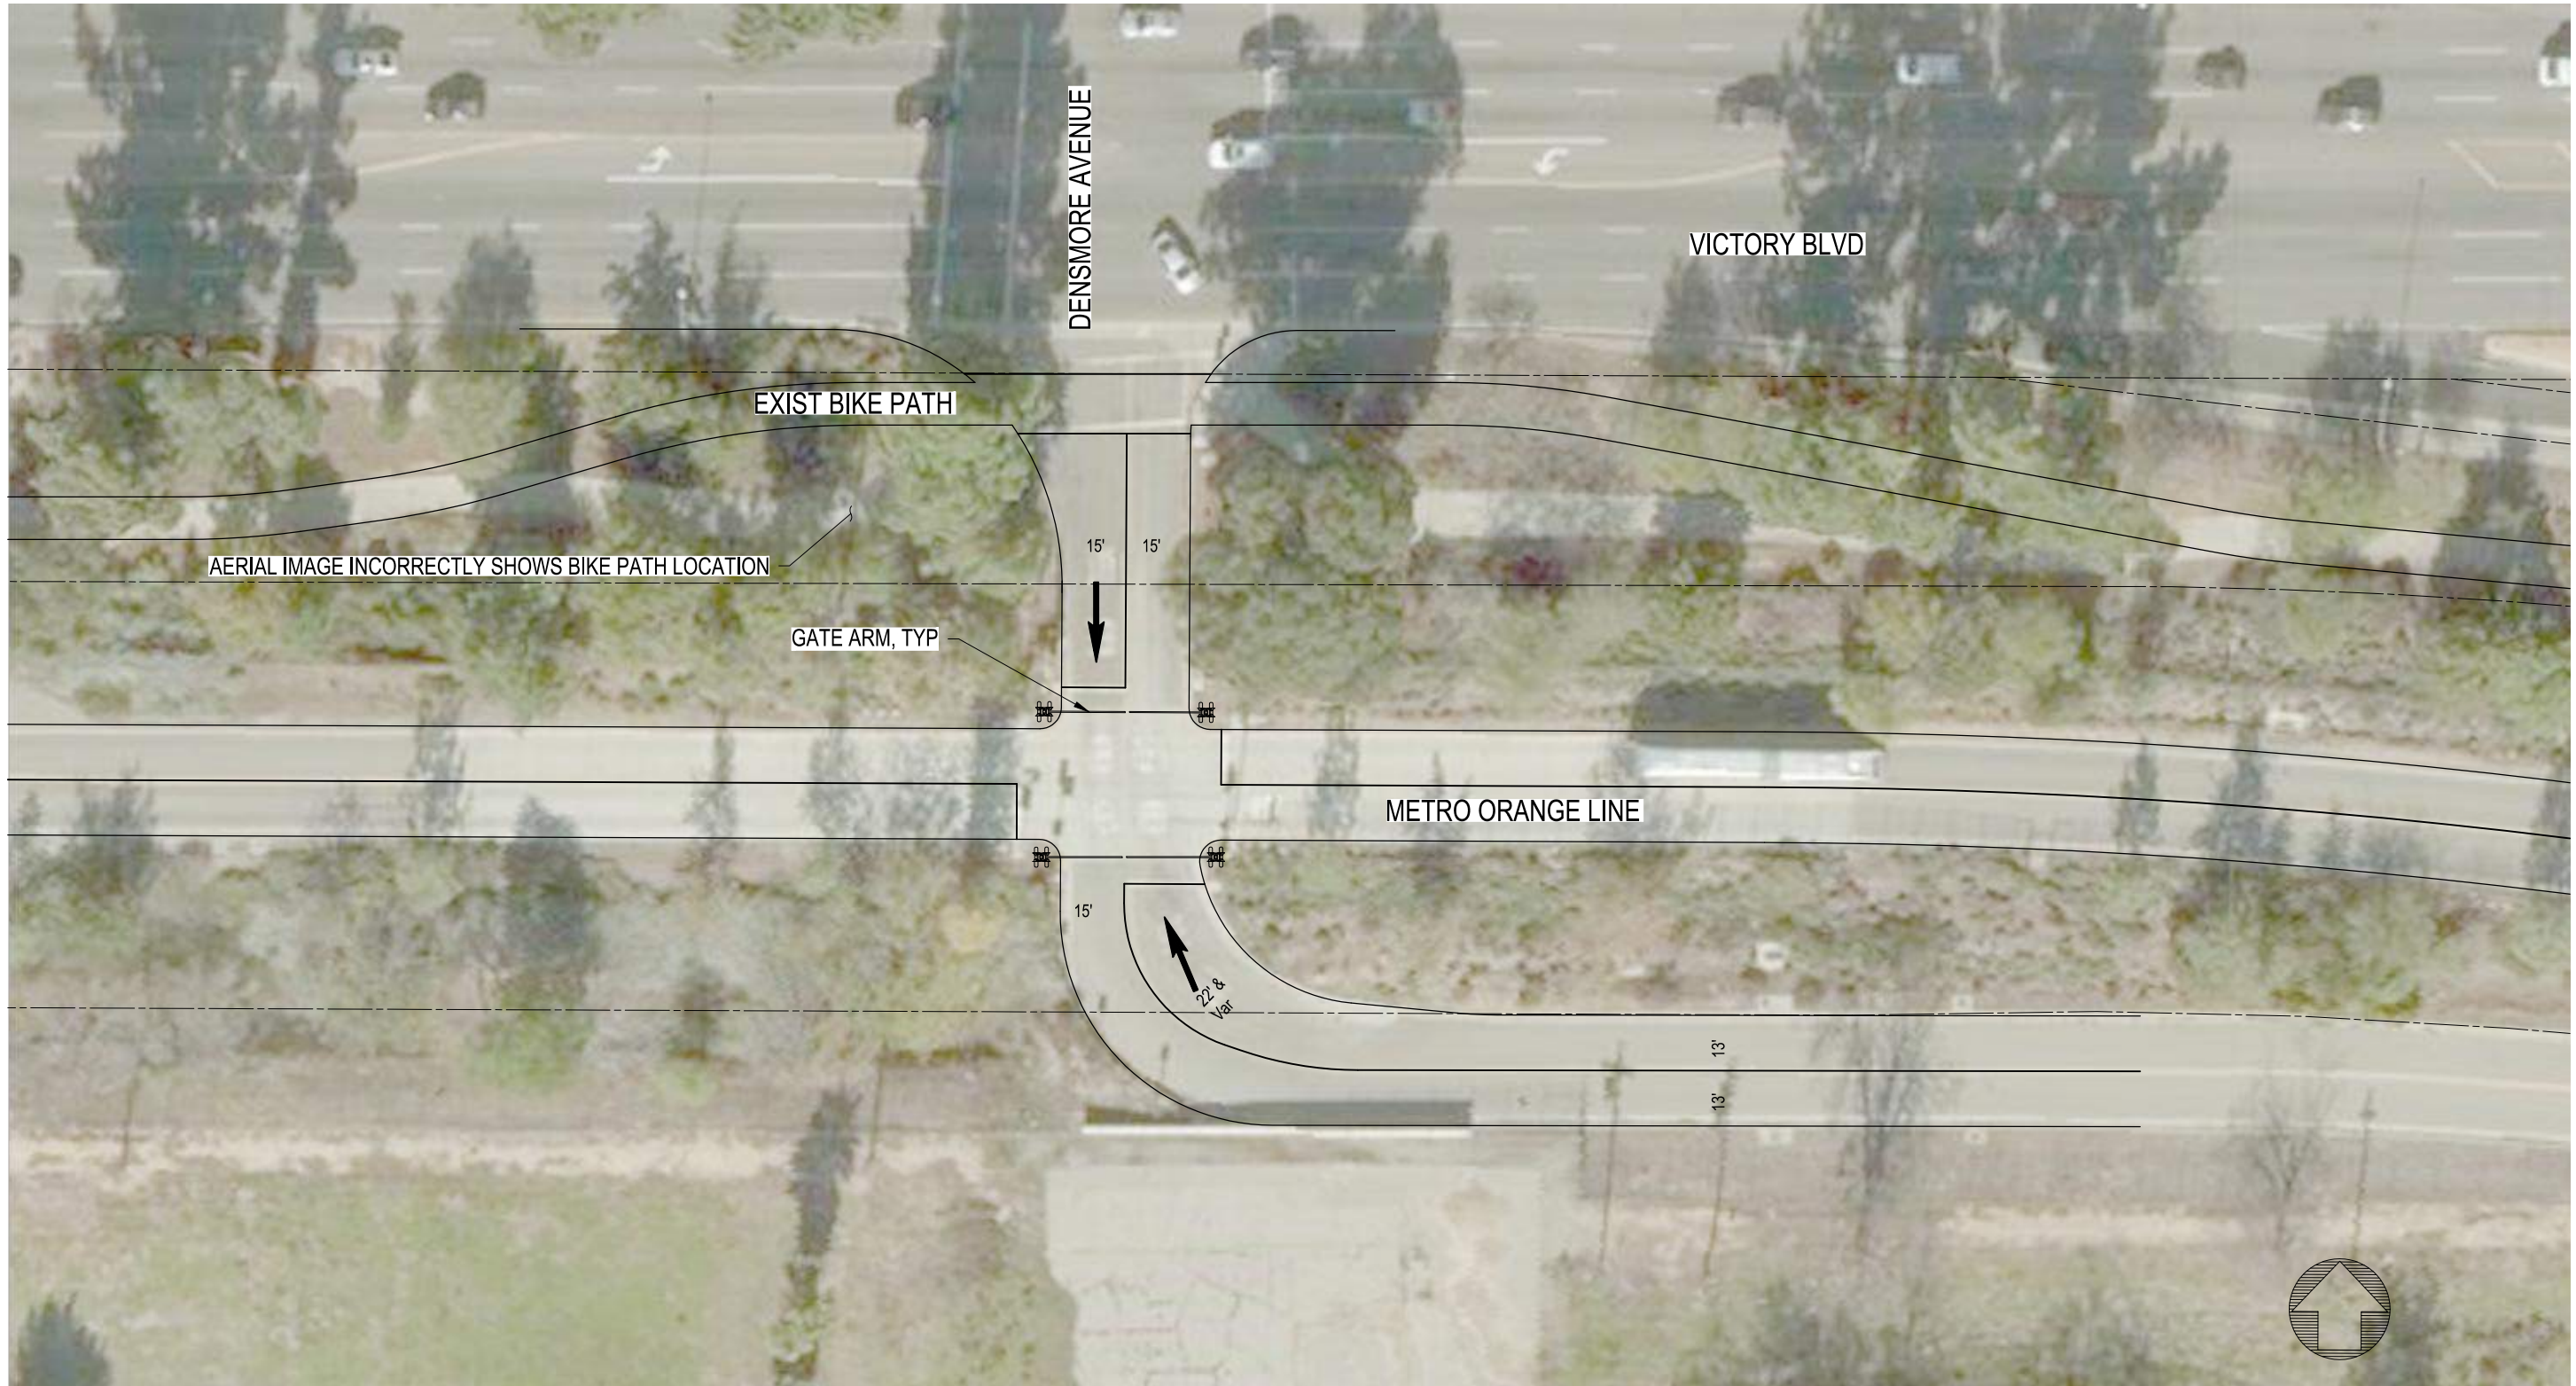

AERIAL IMAGE INCORRECTLY SHOWS BIKE PATH LOCATION

EXIST BIKE PATH

GATE ARM, TYP

DENSMORE AVENUE

VICTORY BLVD

METRO ORANGE LINE

15'

15'

15'

22' & Var

13'

13'



PRELIMINARY - NOT FOR CONSTRUCTION

THE PREPARATION OF THIS DRAWING HAS BEEN FINANCED IN PART THROUGH A GRANT FROM U.S. DEPARTMENT OF TRANSPORTATION, FEDERAL TRANSIT ADMINISTRATION (FTA), UNDER THE FEDERAL TRANSIT ACT OF 1964, AS AMENDED AND IN PART BY THE TAXES OF THE CITIZENS OF LOS ANGELES COUNTY AND OF THE STATE OF CALIFORNIA.

REV	DATE	BY	APP	REG NO	EXPIRES	SEAL HOLDER	DESCRIPTION

DESIGNED BY XXX
DRAWN BY XXX
CHECKED BY XXX
IN CHARGE XXX
DATE MM-DD-YR

FOR INFORMATION ONLY NOT FOR CONSTRUCTION

M Metro
MOTT MACDONALD M M
 1000 Wilshire Blvd, Suite 400
 Los Angeles, CA 90017
 Tel: 818-506-8088

LOS ANGELES COUNTY METROPOLITAN TRANSPORTATION AUTHORITY
HNTB
 PRELIMINARY - NOT FOR CONSTRUCTION
 FOR INFORMATION ONLY NOT FOR CONSTRUCTION

METRO ORANGE LINE GRADE CROSSING DENSMORE AVENUE PLAN

CONTRACT NO 381630	REV X
DRAWING NO GX-P-14	
SCALE 1"=20'	
SHEET NO	



PRELIMINARY - NOT FOR CONSTRUCTION

THE PREPARATION OF THIS DRAWING HAS BEEN FINANCED IN PART THROUGH A GRANT FROM U.S. DEPARTMENT OF TRANSPORTATION, FEDERAL TRANSIT ADMINISTRATION (FTA), UNDER THE FEDERAL TRANSIT ACT OF 1964, AS AMENDED AND IN PART BY THE TAXES OF THE CITIZENS OF LOS ANGELES COUNTY AND OF THE STATE OF CALIFORNIA.

REV	DATE	BY	APP	REG NO	EXPIRES	SEAL HOLDER	DESCRIPTION

DESIGNED BY XXX
DRAWN BY XXX
CHECKED BY XXX
IN CHARGE XXX
DATE MM-DD-YR





FOR INFORMATION ONLY NOT FOR CONSTRUCTION

M Metro
MOTT MACDONALD M M
 1000 Wilshire Blvd, Suite 400
 Los Angeles, CA 90017
 Tel: 818-506-8088

LOS ANGELES COUNTY METROPOLITAN TRANSPORTATION AUTHORITY
HNTB
 PRELIMINARY - NOT FOR CONSTRUCTION
 FOR INFORMATION ONLY NOT FOR CONSTRUCTION

METRO ORANGE LINE GRADE CROSSING PRIVATE CROSSING PLAN

CONTRACT NO 381630	
DRAWING NO GX-P-15	REV X
SCALE 1"=20'	
SHEET NO	

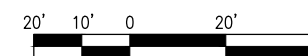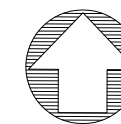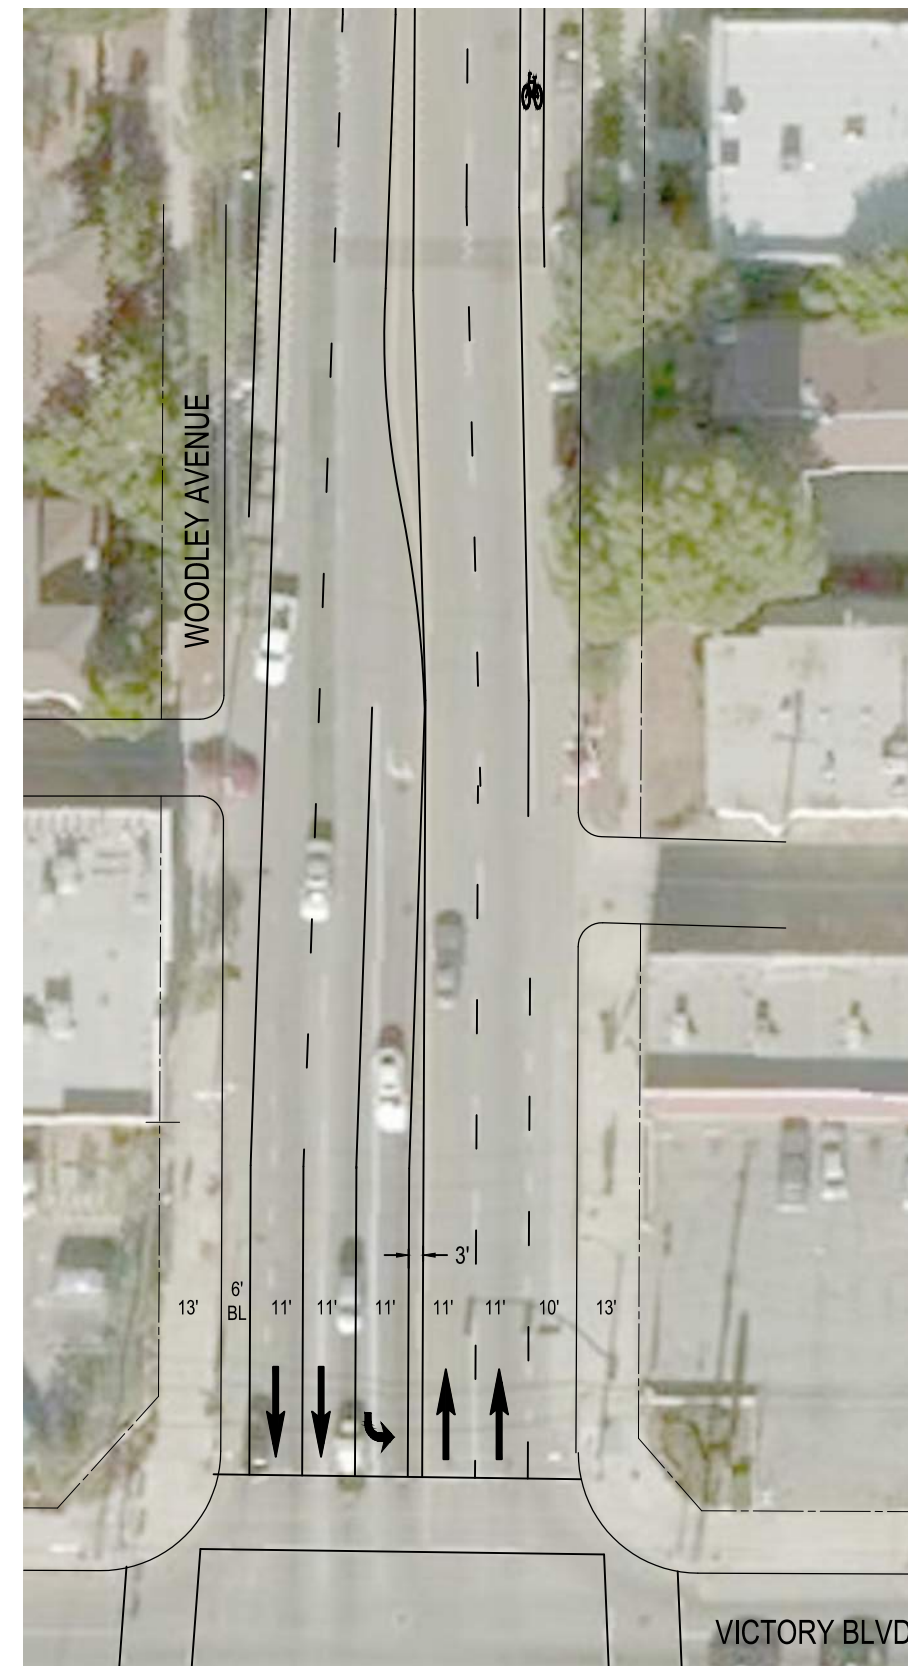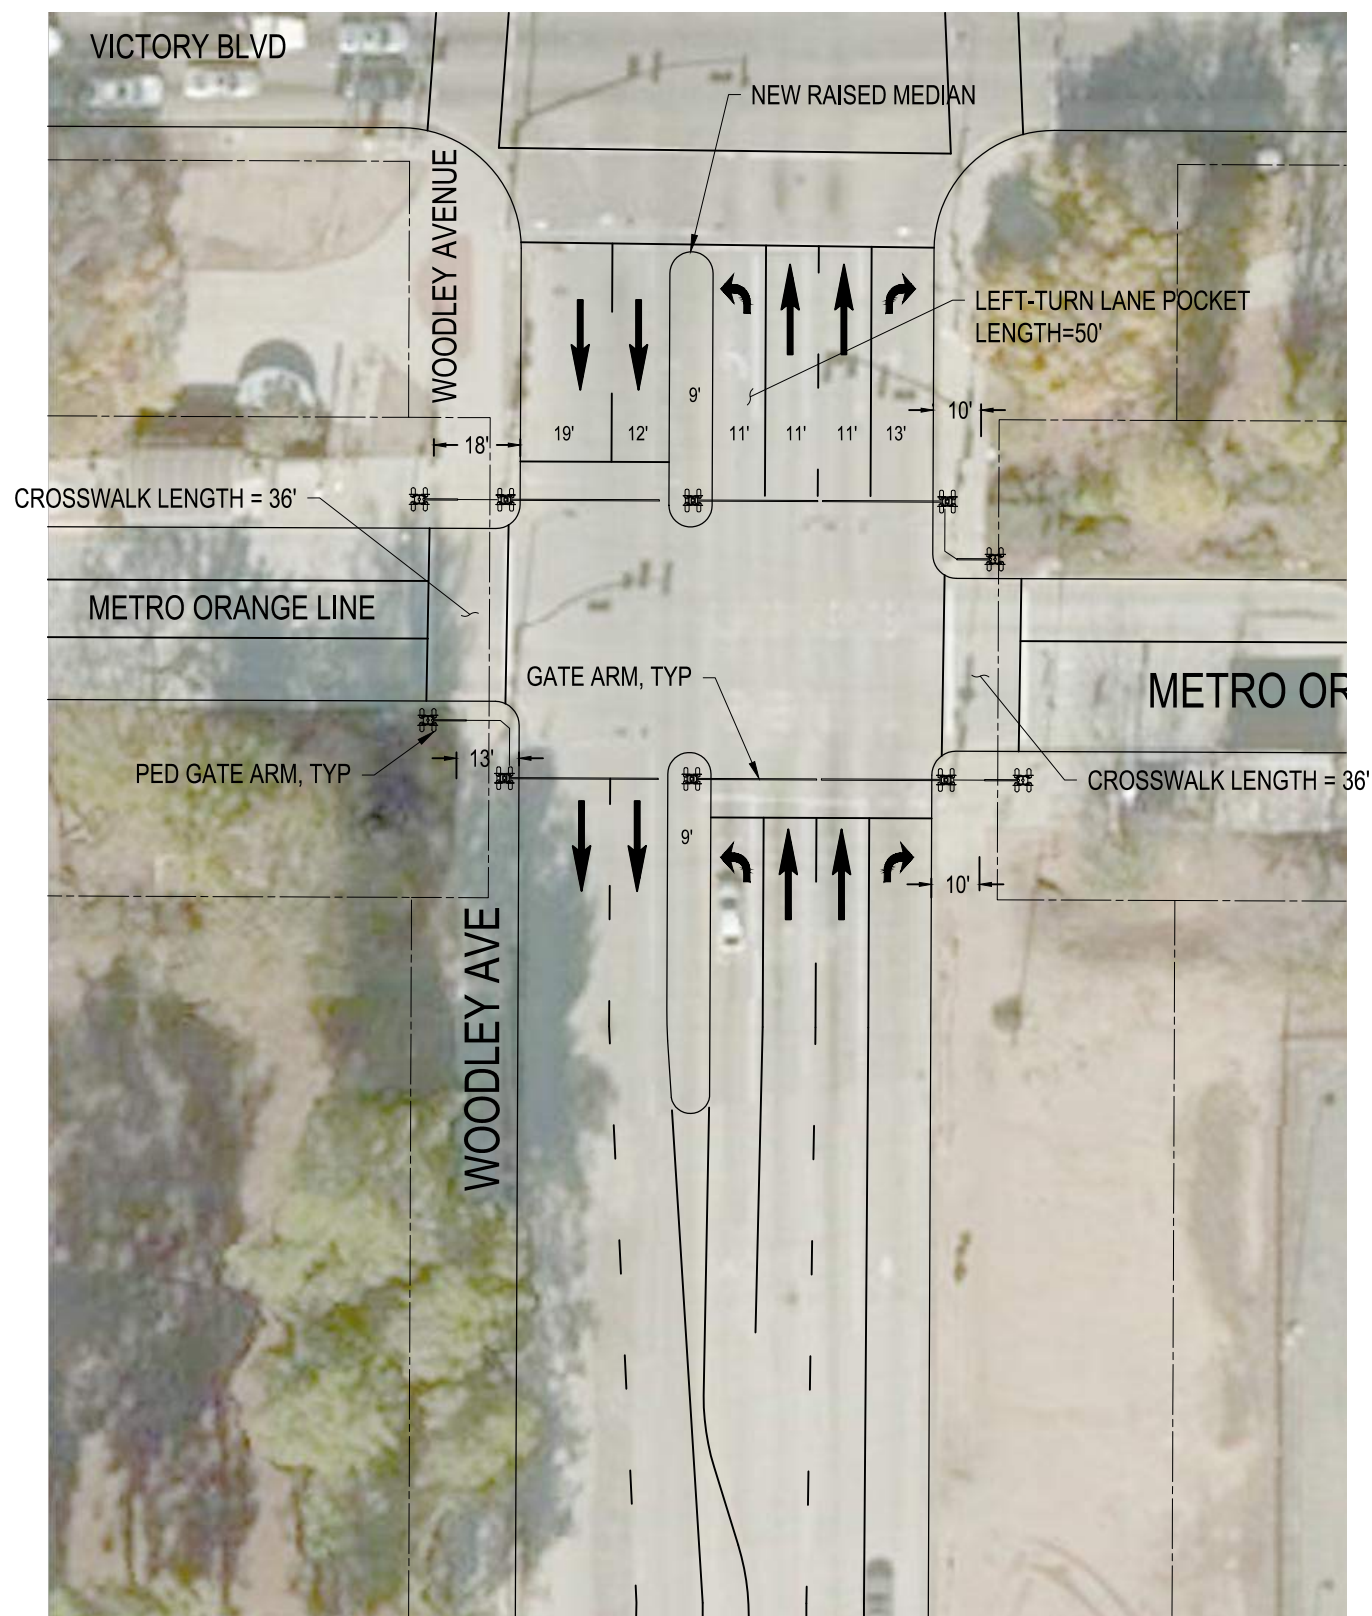

PRELIMINARY - NOT FOR CONSTRUCTION

THE PREPARATION OF THIS DRAWING HAS BEEN FINANCED IN PART THROUGH A GRANT FROM U.S. DEPARTMENT OF TRANSPORTATION, FEDERAL TRANSIT ADMINISTRATION (FTA), UNDER THE FEDERAL TRANSIT ACT OF 1964, AS AMENDED AND IN PART BY THE TAXES OF THE CITIZENS OF LOS ANGELES COUNTY AND OF THE STATE OF CALIFORNIA.

REV	DATE	BY	APP	REG NO	EXPIRES	SEAL HOLDER	DESCRIPTION

DESIGNED BY	XXX
DRAWN BY	XXX
CHECKED BY	XXX
IN CHARGE	XXX
DATE	MM-DD-YR


FOR INFORMATION ONLY NOT FOR CONSTRUCTION

M Metro
MOTT MACDONALD M M
 1000 Wilshire Blvd, Suite 400
 Los Angeles, CA 90017
 Tel: 818-506-8088

LOS ANGELES COUNTY METROPOLITAN TRANSPORTATION AUTHORITY
HNTB
 PRELIMINARY - NOT FOR CONSTRUCTION
 FOR INFORMATION ONLY NOT FOR CONSTRUCTION

METRO ORANGE LINE
 GRADE CROSSING
 WOODLEY AVENUE
 PLAN

CONTRACT NO	381630
DRAWING NO	GX-P-16
SCALE	1"=20'
SHEET NO	

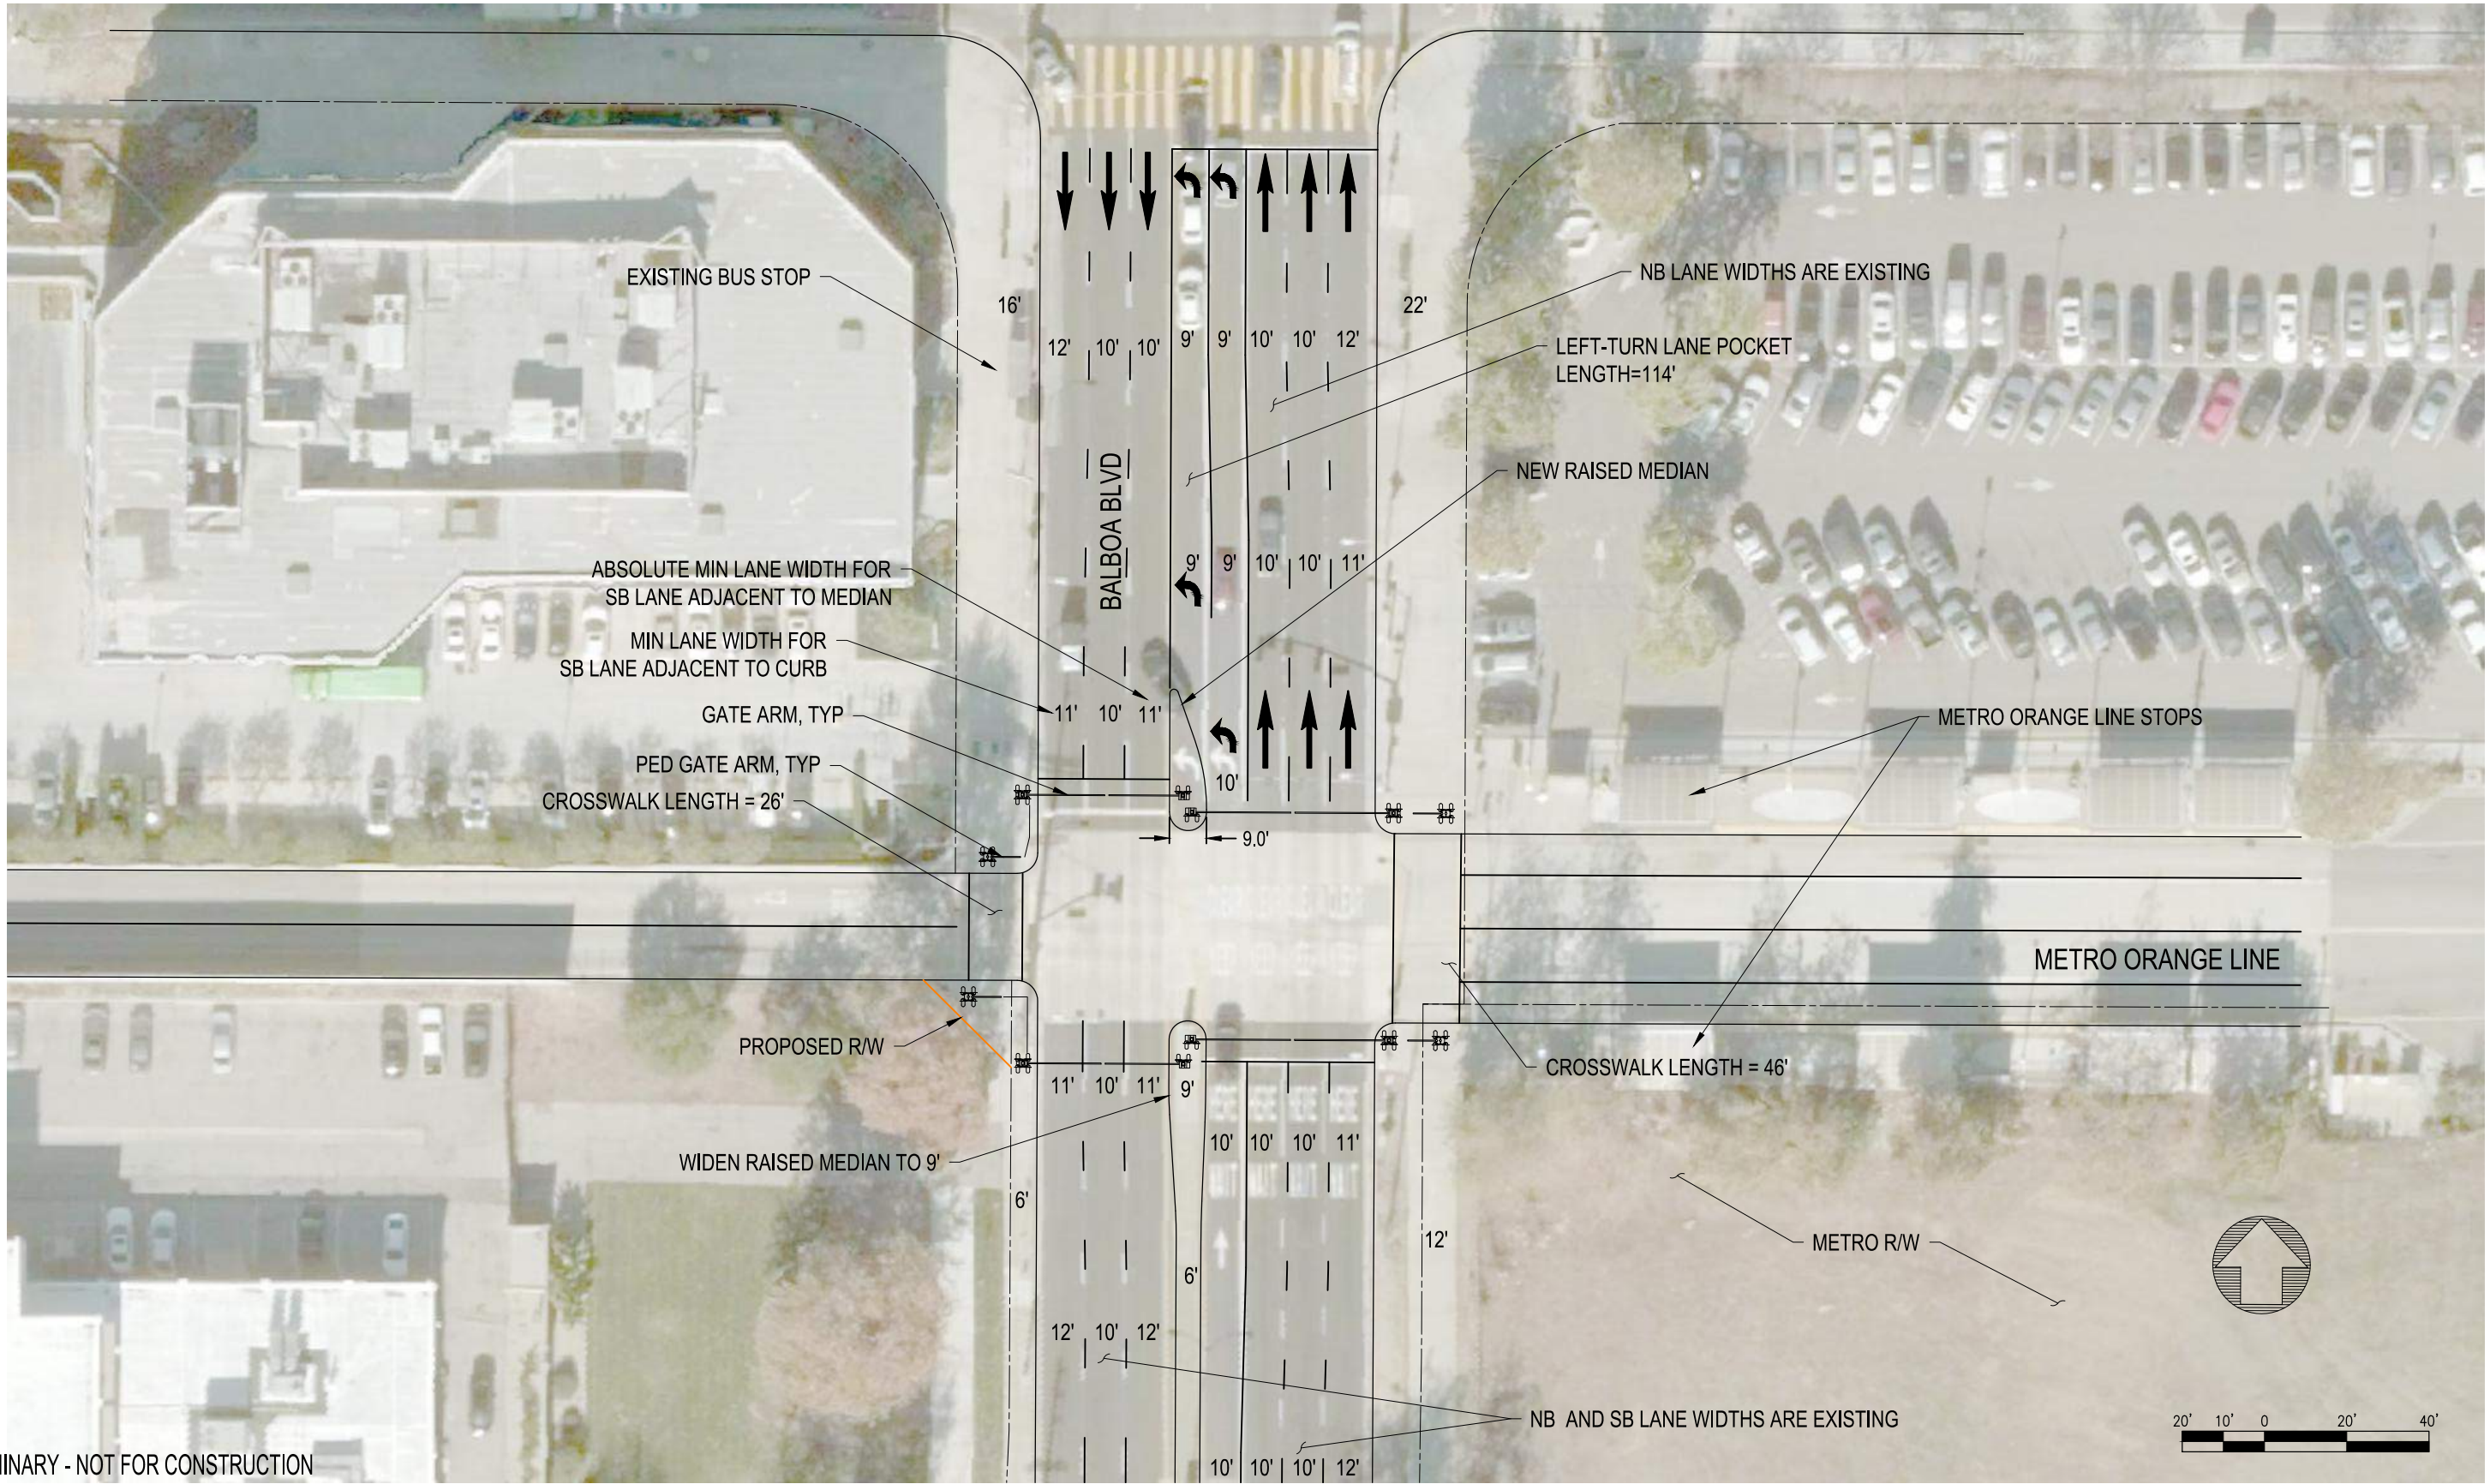

PRELIMINARY - NOT FOR CONSTRUCTION

THE PREPARATION OF THIS DRAWING HAS BEEN FINANCED IN PART THROUGH A GRANT FROM U.S. DEPARTMENT OF TRANSPORTATION, FEDERAL TRANSIT ADMINISTRATION (FTA), UNDER THE FEDERAL TRANSIT ACT OF 1964, AS AMENDED AND IN PART BY THE TAXES OF THE CITIZENS OF LOS ANGELES COUNTY AND OF THE STATE OF CALIFORNIA.

REV	DATE	BY	APP	REG NO	EXPIRES	SEAL HOLDER	DESCRIPTION

DESIGNED BY XXX
DRAWN BY XXX
CHECKED BY XXX
IN CHARGE XXX
DATE MM-DD-YR


FOR INFORMATION ONLY NOT FOR CONSTRUCTION

M Metro
MOTT MACDONALD M M
 1000 Wilshire Blvd, Suite 400
 Los Angeles, CA 90017
 Tel: 818-506-8088

LOS ANGELES COUNTY METROPOLITAN TRANSPORTATION AUTHORITY
HNTB
 PRELIMINARY - NOT FOR CONSTRUCTION
 FOR INFORMATION ONLY NOT FOR CONSTRUCTION

METRO ORANGE LINE GRADE CROSSING BALBOA BOULEVARD PLAN

CONTRACT NO 381630	REV X
DRAWING NO GX-P-17	
SCALE 1"=20'	
SHEET NO	

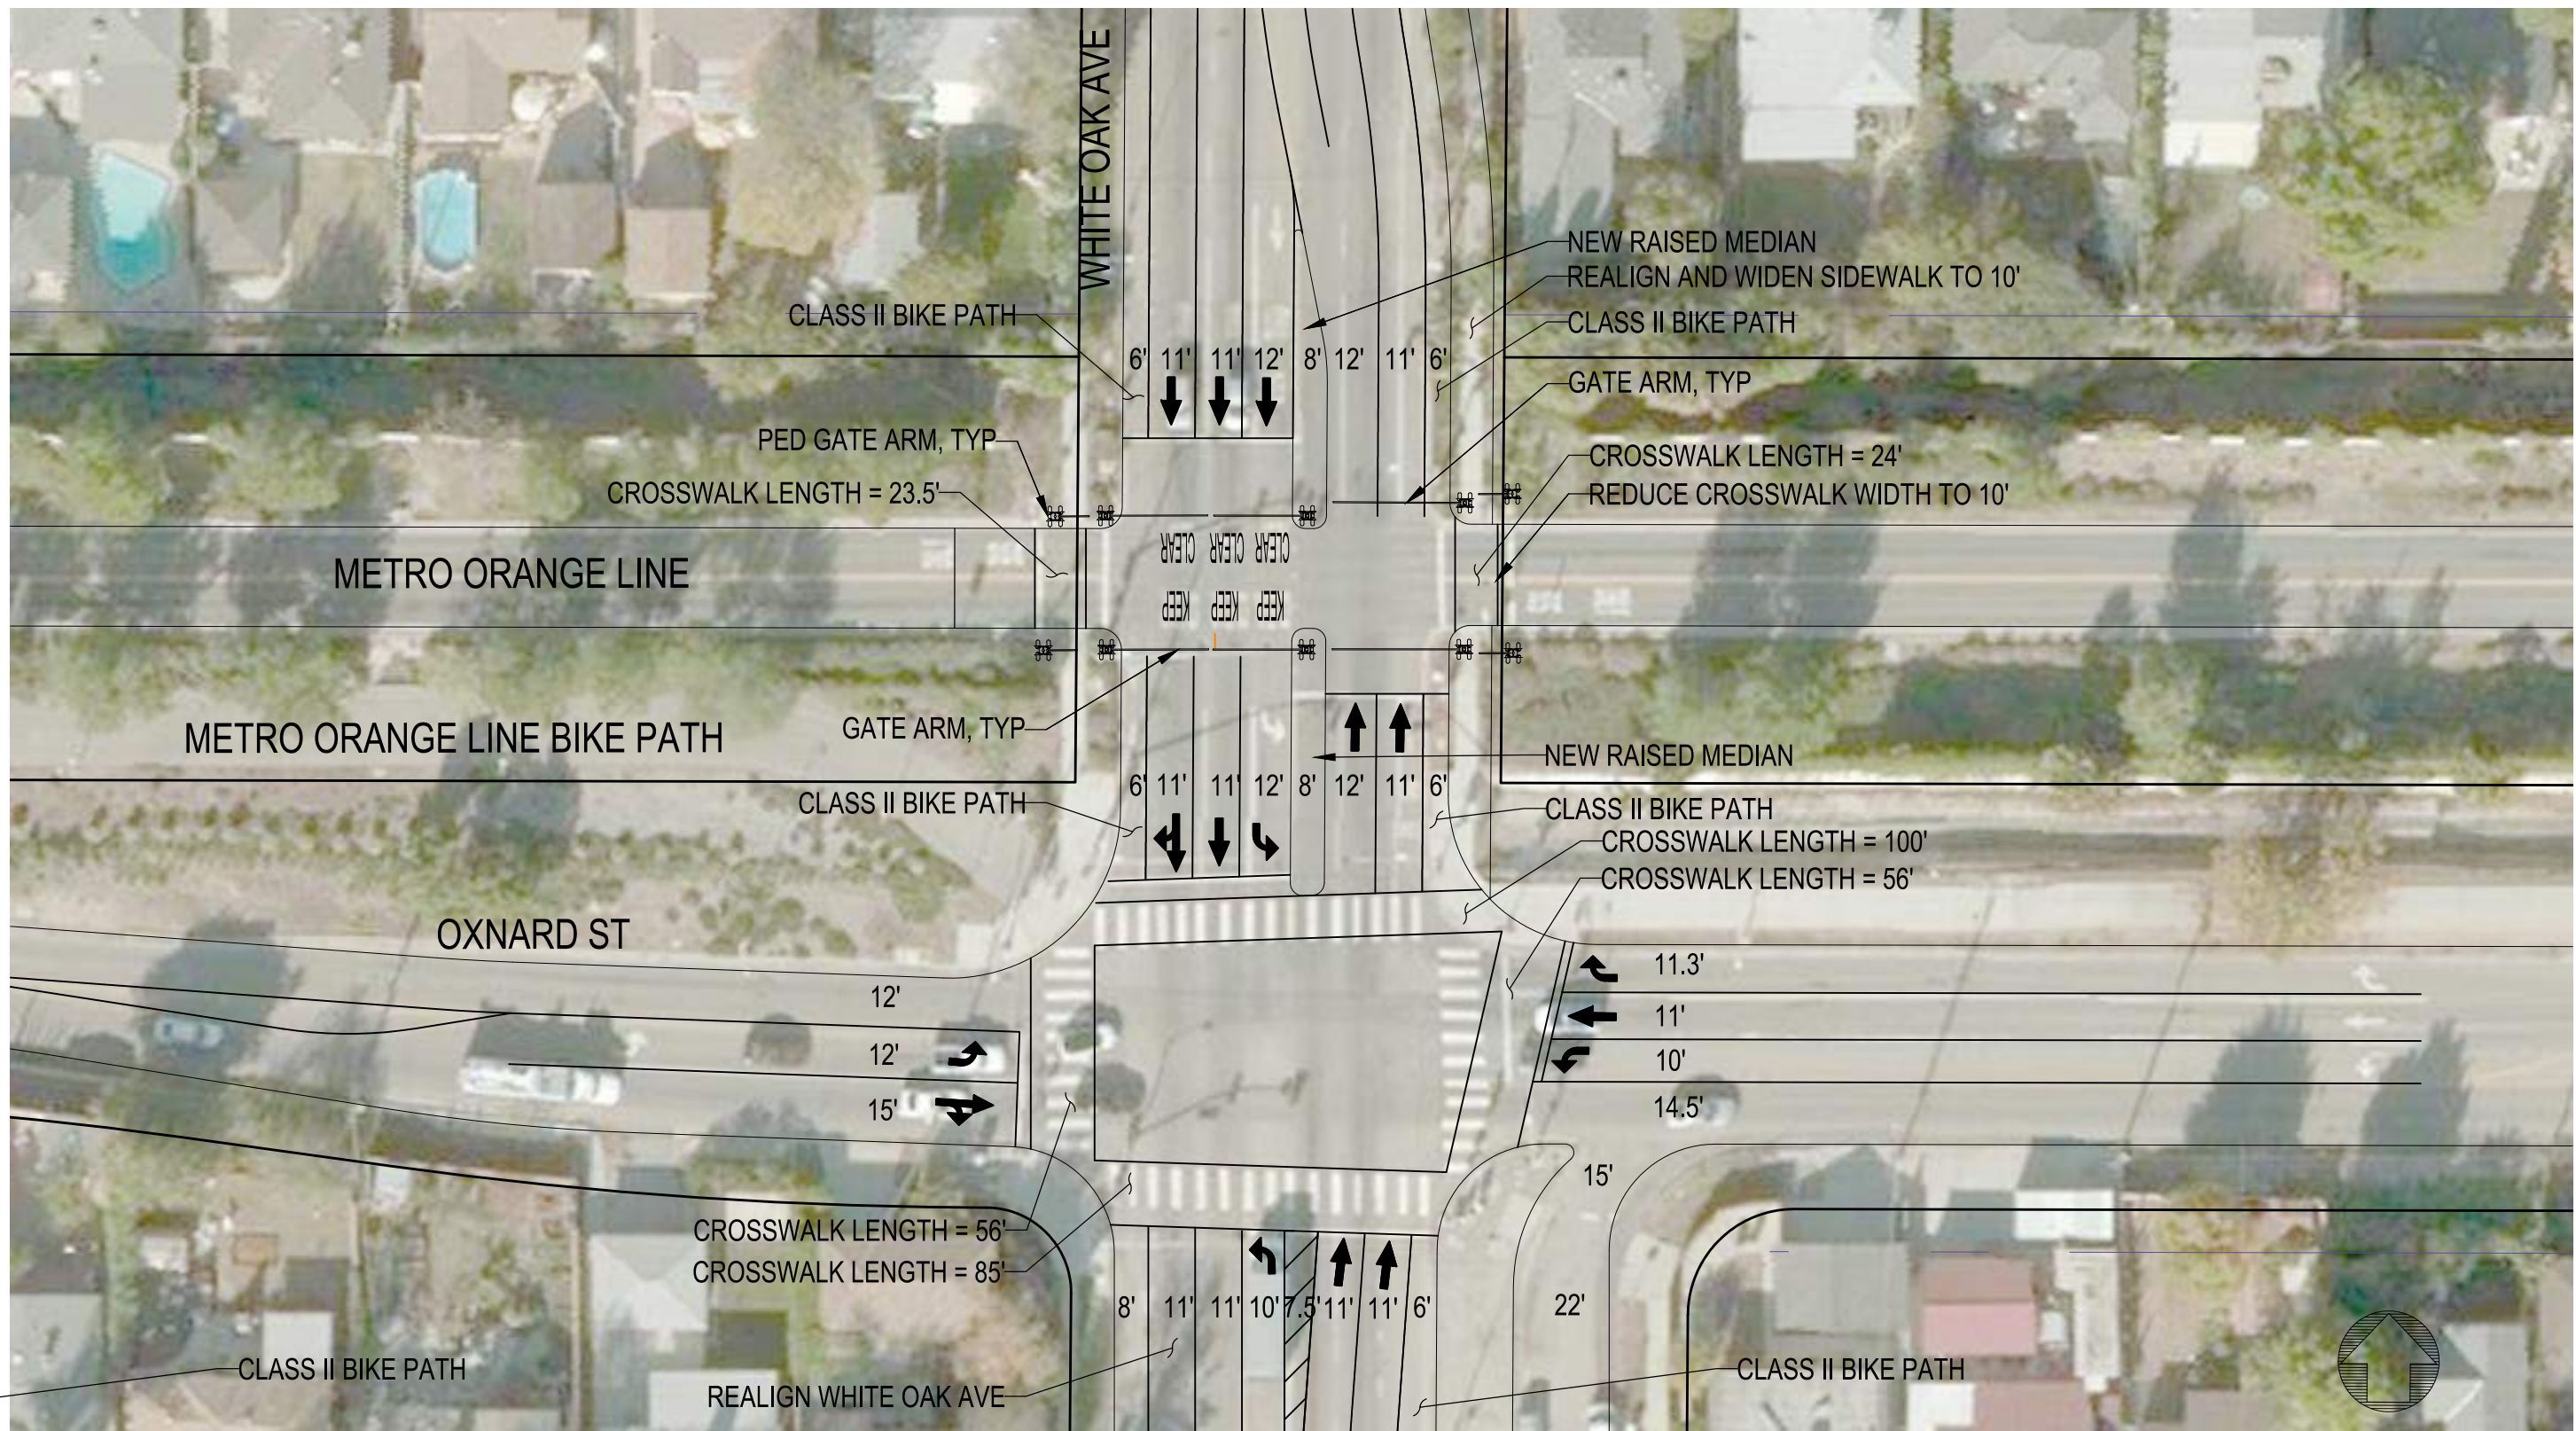

PRELIMINARY - NOT FOR CONSTRUCTION

THE PREPARATION OF THIS DRAWING HAS BEEN FINANCED IN PART THROUGH A GRANT FROM U.S. DEPARTMENT OF TRANSPORTATION, FEDERAL TRANSIT ADMINISTRATION (FTA), UNDER THE FEDERAL TRANSIT ACT OF 1964, AS AMENDED AND IN PART BY THE TAXES OF THE CITIZENS OF LOS ANGELES COUNTY AND OF THE STATE OF CALIFORNIA.

REV	DATE	BY	APP	REG NO	EXPIRES	SEAL HOLDER	DESCRIPTION

DESIGNED BY
XXX
DRAWN BY
XXX
CHECKED BY
XXX
IN CHARGE
XXX
DATE
MM-DD-YR


FOR INFORMATION ONLY NOT FOR CONSTRUCTION

Metro
1000 Wilshire Blvd, Suite 400
Los Angeles, CA 90017
Tel: 818-506-9088

LOS ANGELES COUNTY METROPOLITAN TRANSPORTATION AUTHORITY
HNTB
PRELIMINARY - NOT FOR CONSTRUCTION
FOR INFORMATION ONLY NOT FOR CONSTRUCTION

METRO ORANGE LINE GRADE CROSSING WHITE OAK AVE PLAN

CONTRACT NO	381630
DRAWING NO	GX-P-18
SCALE	1"=20'
SHEET NO	

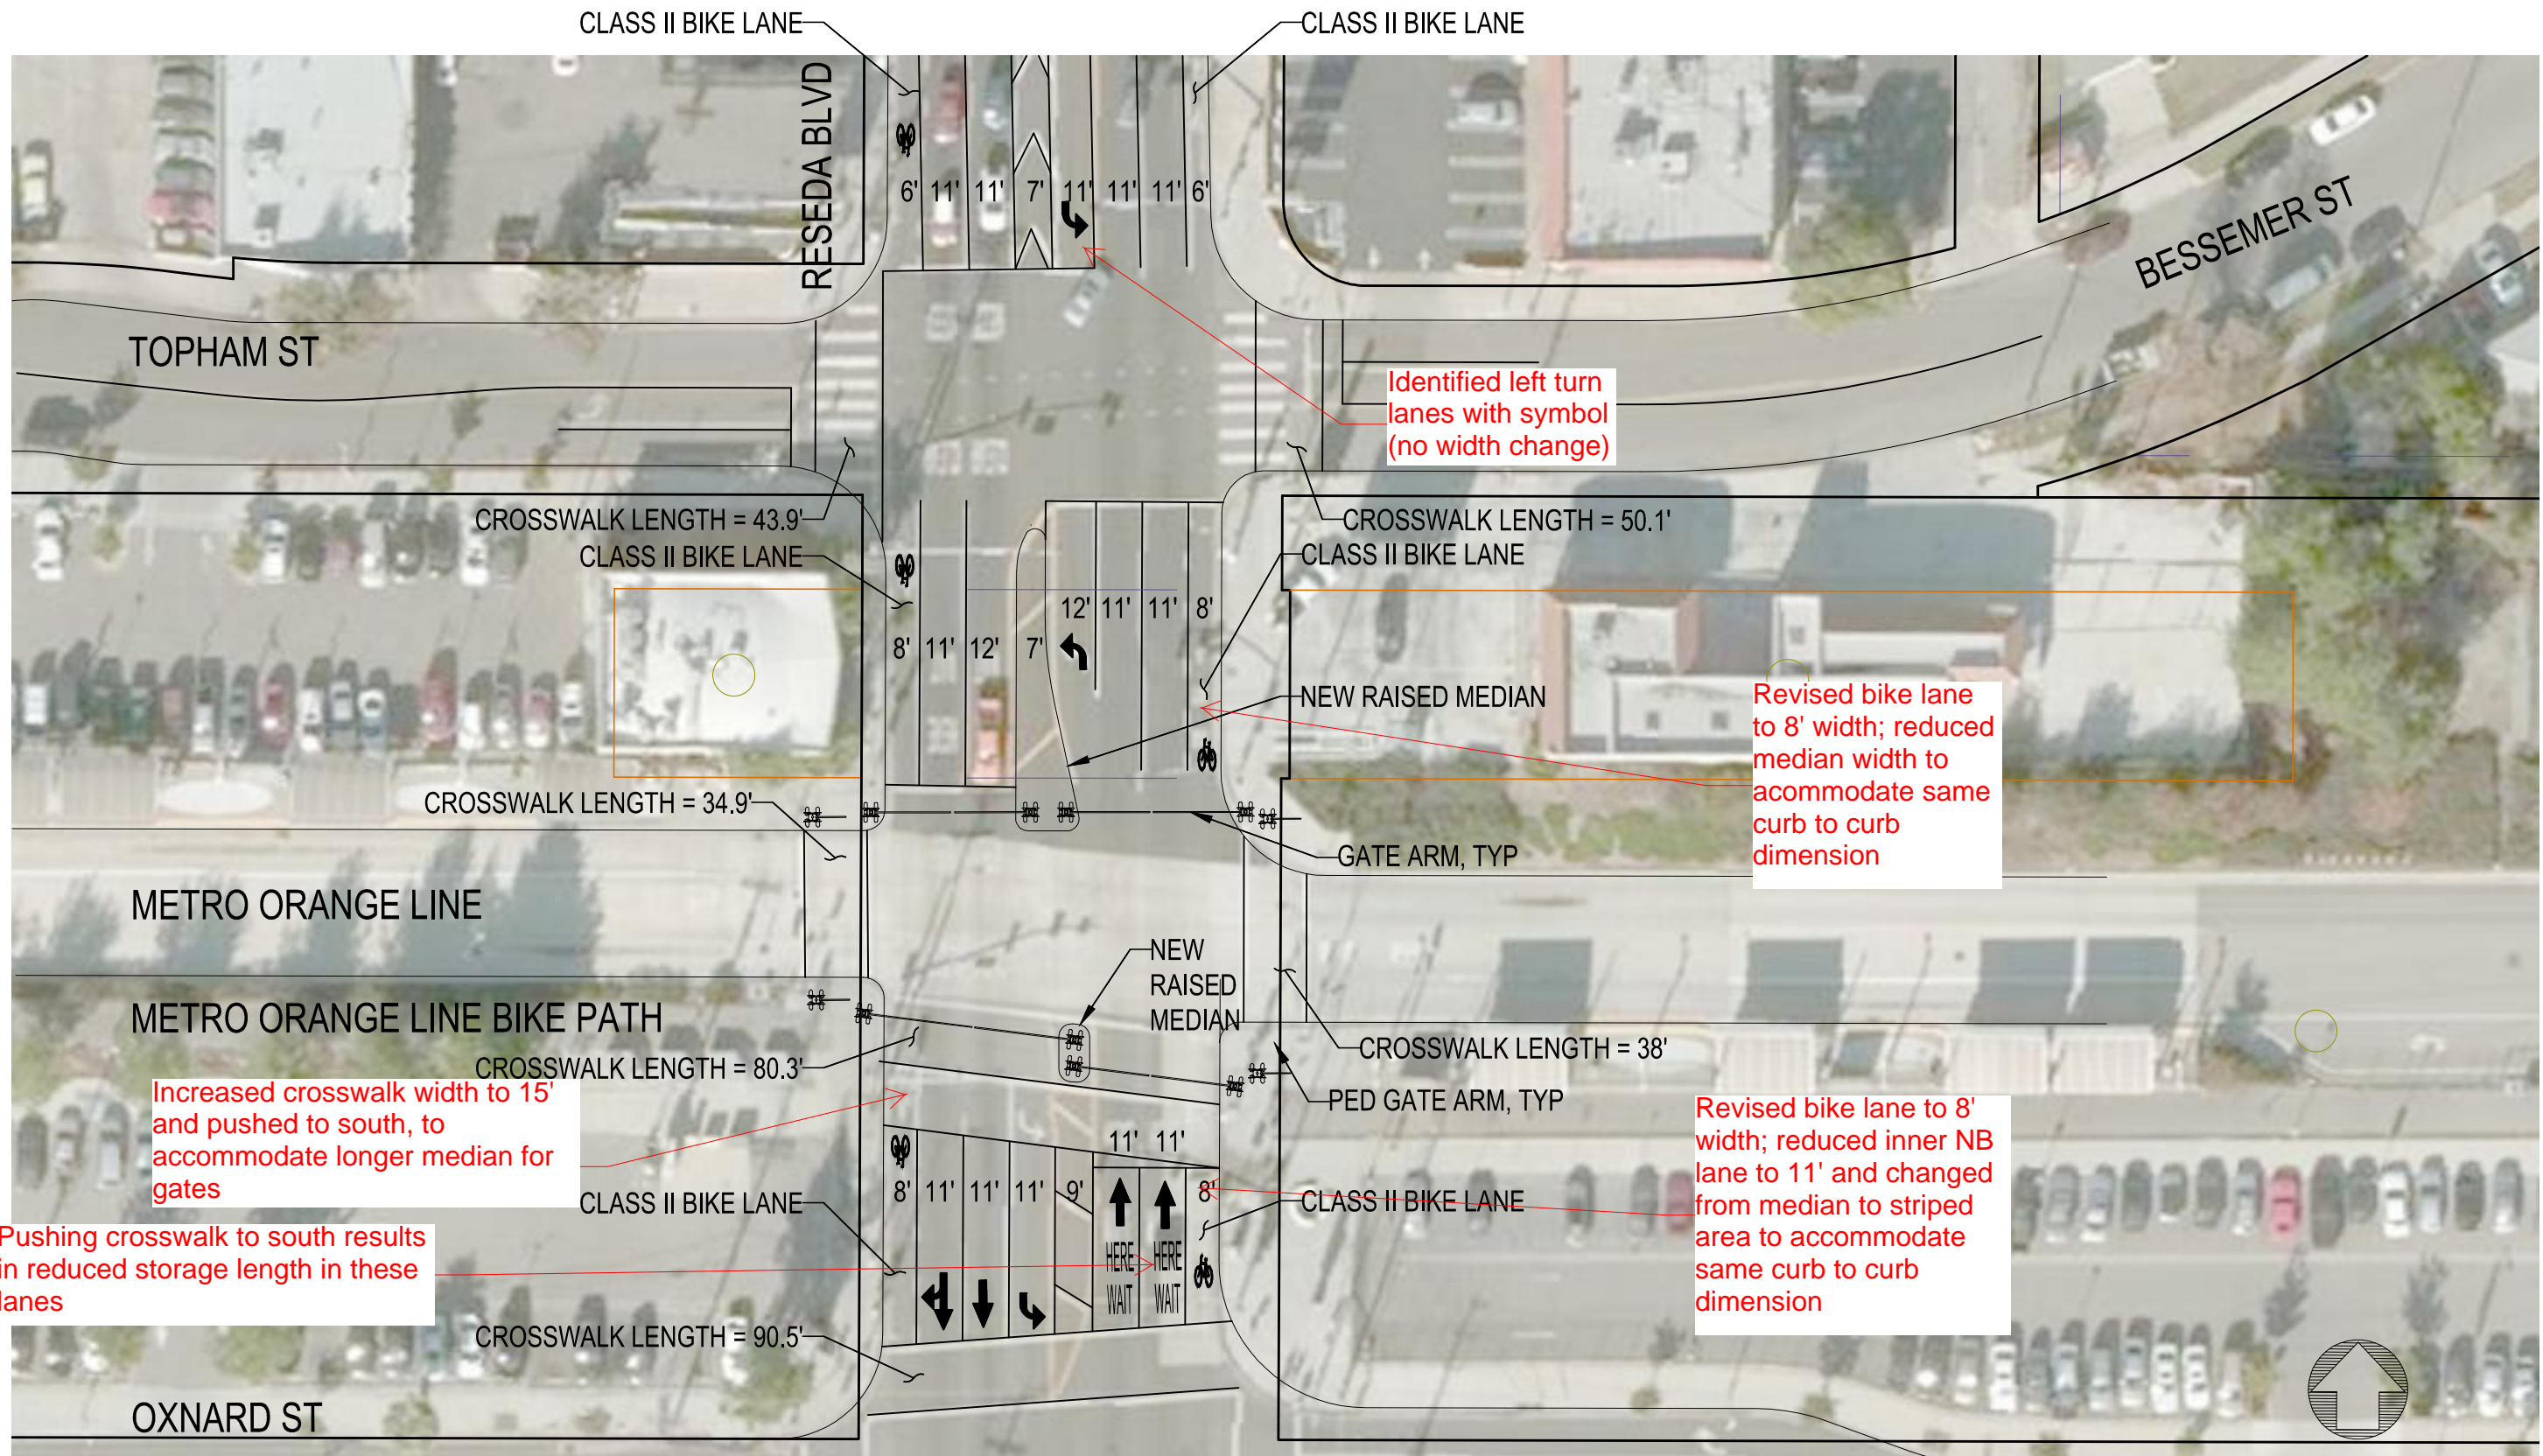

PRELIMINARY - NOT FOR CONSTRUCTION

THE PREPARATION OF THIS DRAWING HAS BEEN FINANCED IN PART THROUGH A GRANT FROM U.S. DEPARTMENT OF TRANSPORTATION, FEDERAL TRANSIT ADMINISTRATION (FTA), UNDER THE FEDERAL TRANSIT ACT OF 1964, AS AMENDED AND IN PART BY THE TAXES OF THE CITIZENS OF LOS ANGELES COUNTY AND OF THE STATE OF CALIFORNIA.

REV	DATE	BY	APP	REG NO	EXPIRES	SEAL HOLDER	DESCRIPTION

DESIGNED BY	XXX
DRAWN BY	XXX
CHECKED BY	XXX
IN CHARGE	XXX
DATE	MM-DD-YR

FOR INFORMATION ONLY NOT FOR CONSTRUCTION

M Metro

MOTT MACDONALD M M

1000 Wilshire Blvd, Suite 400
Los Angeles, CA 90017
Tel: 310-506-8088

LOS ANGELES COUNTY METROPOLITAN TRANSPORTATION AUTHORITY


HNTB

PRELIMINARY - NOT FOR CONSTRUCTION

FOR INFORMATION ONLY NOT FOR CONSTRUCTION

METRO ORANGE LINE GRADE CROSSING RESEDA BLVD PLAN

CONTRACT NO	381630
DRAWING NO	GX-P-20
SCALE	1"=20'
SHEET NO	

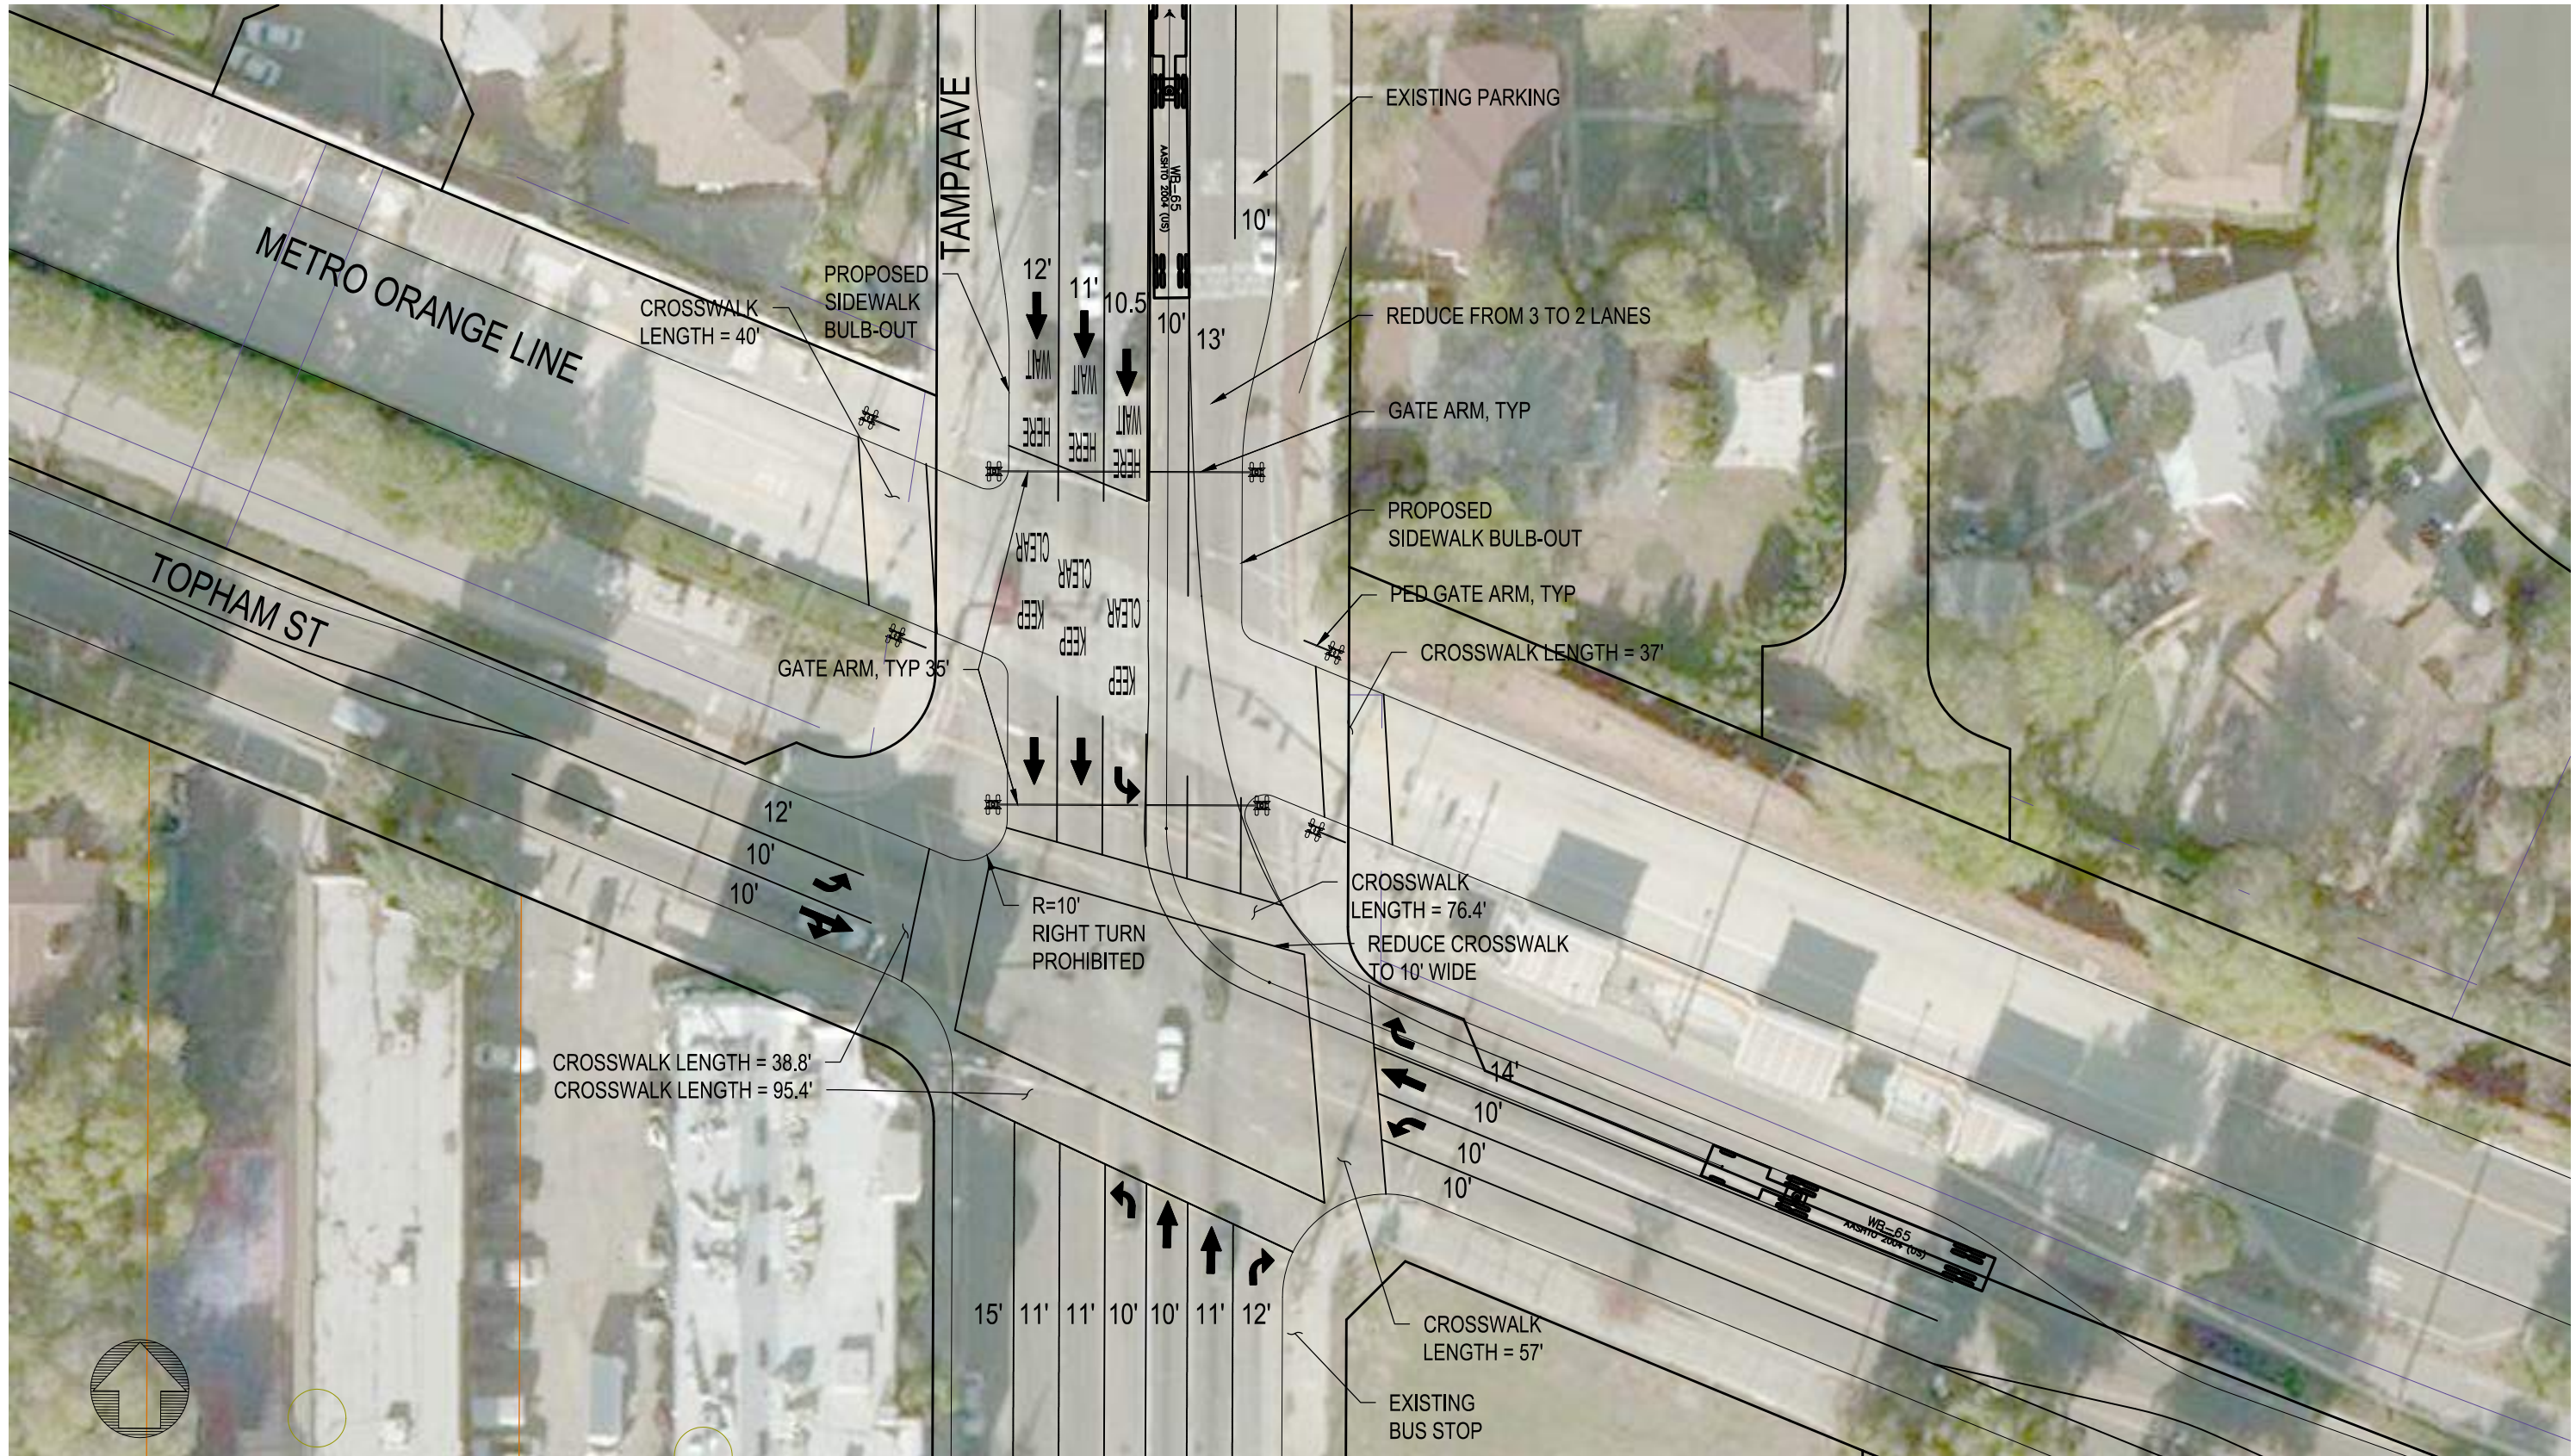

PRELIMINARY - NOT FOR CONSTRUCTION

THE PREPARATION OF THIS DRAWING HAS BEEN FINANCED IN PART THROUGH A GRANT FROM U.S. DEPARTMENT OF TRANSPORTATION, FEDERAL TRANSIT ADMINISTRATION (FTA), UNDER THE FEDERAL TRANSIT ACT OF 1964, AS AMENDED AND IN PART BY THE TAXES OF THE CITIZENS OF LOS ANGELES COUNTY AND OF THE STATE OF CALIFORNIA.

REV	DATE	BY	APP	REG NO	EXPIRES	SEAL HOLDER	DESCRIPTION

DESIGNED BY	XXX
DRAWN BY	XXX
CHECKED BY	XXX
IN CHARGE	XXX
DATE	MM-DD-YR


FOR INFORMATION ONLY NOT FOR CONSTRUCTION

Metro
MOTT MACDONALD
 1000 Wilshire Blvd, Suite 400
 Los Angeles, CA 90017
 Tel: 818-506-9088

LOS ANGELES COUNTY METROPOLITAN TRANSPORTATION AUTHORITY
HNTB
 PRELIMINARY - NOT FOR CONSTRUCTION
 FOR INFORMATION ONLY NOT FOR CONSTRUCTION

METRO ORANGE LINE
 GRADE CROSSING
 TAMPA AVE
 PLAN

CONTRACT NO	381630
DRAWING NO	GX-P-22
SCALE	1"=20'
SHEET NO	

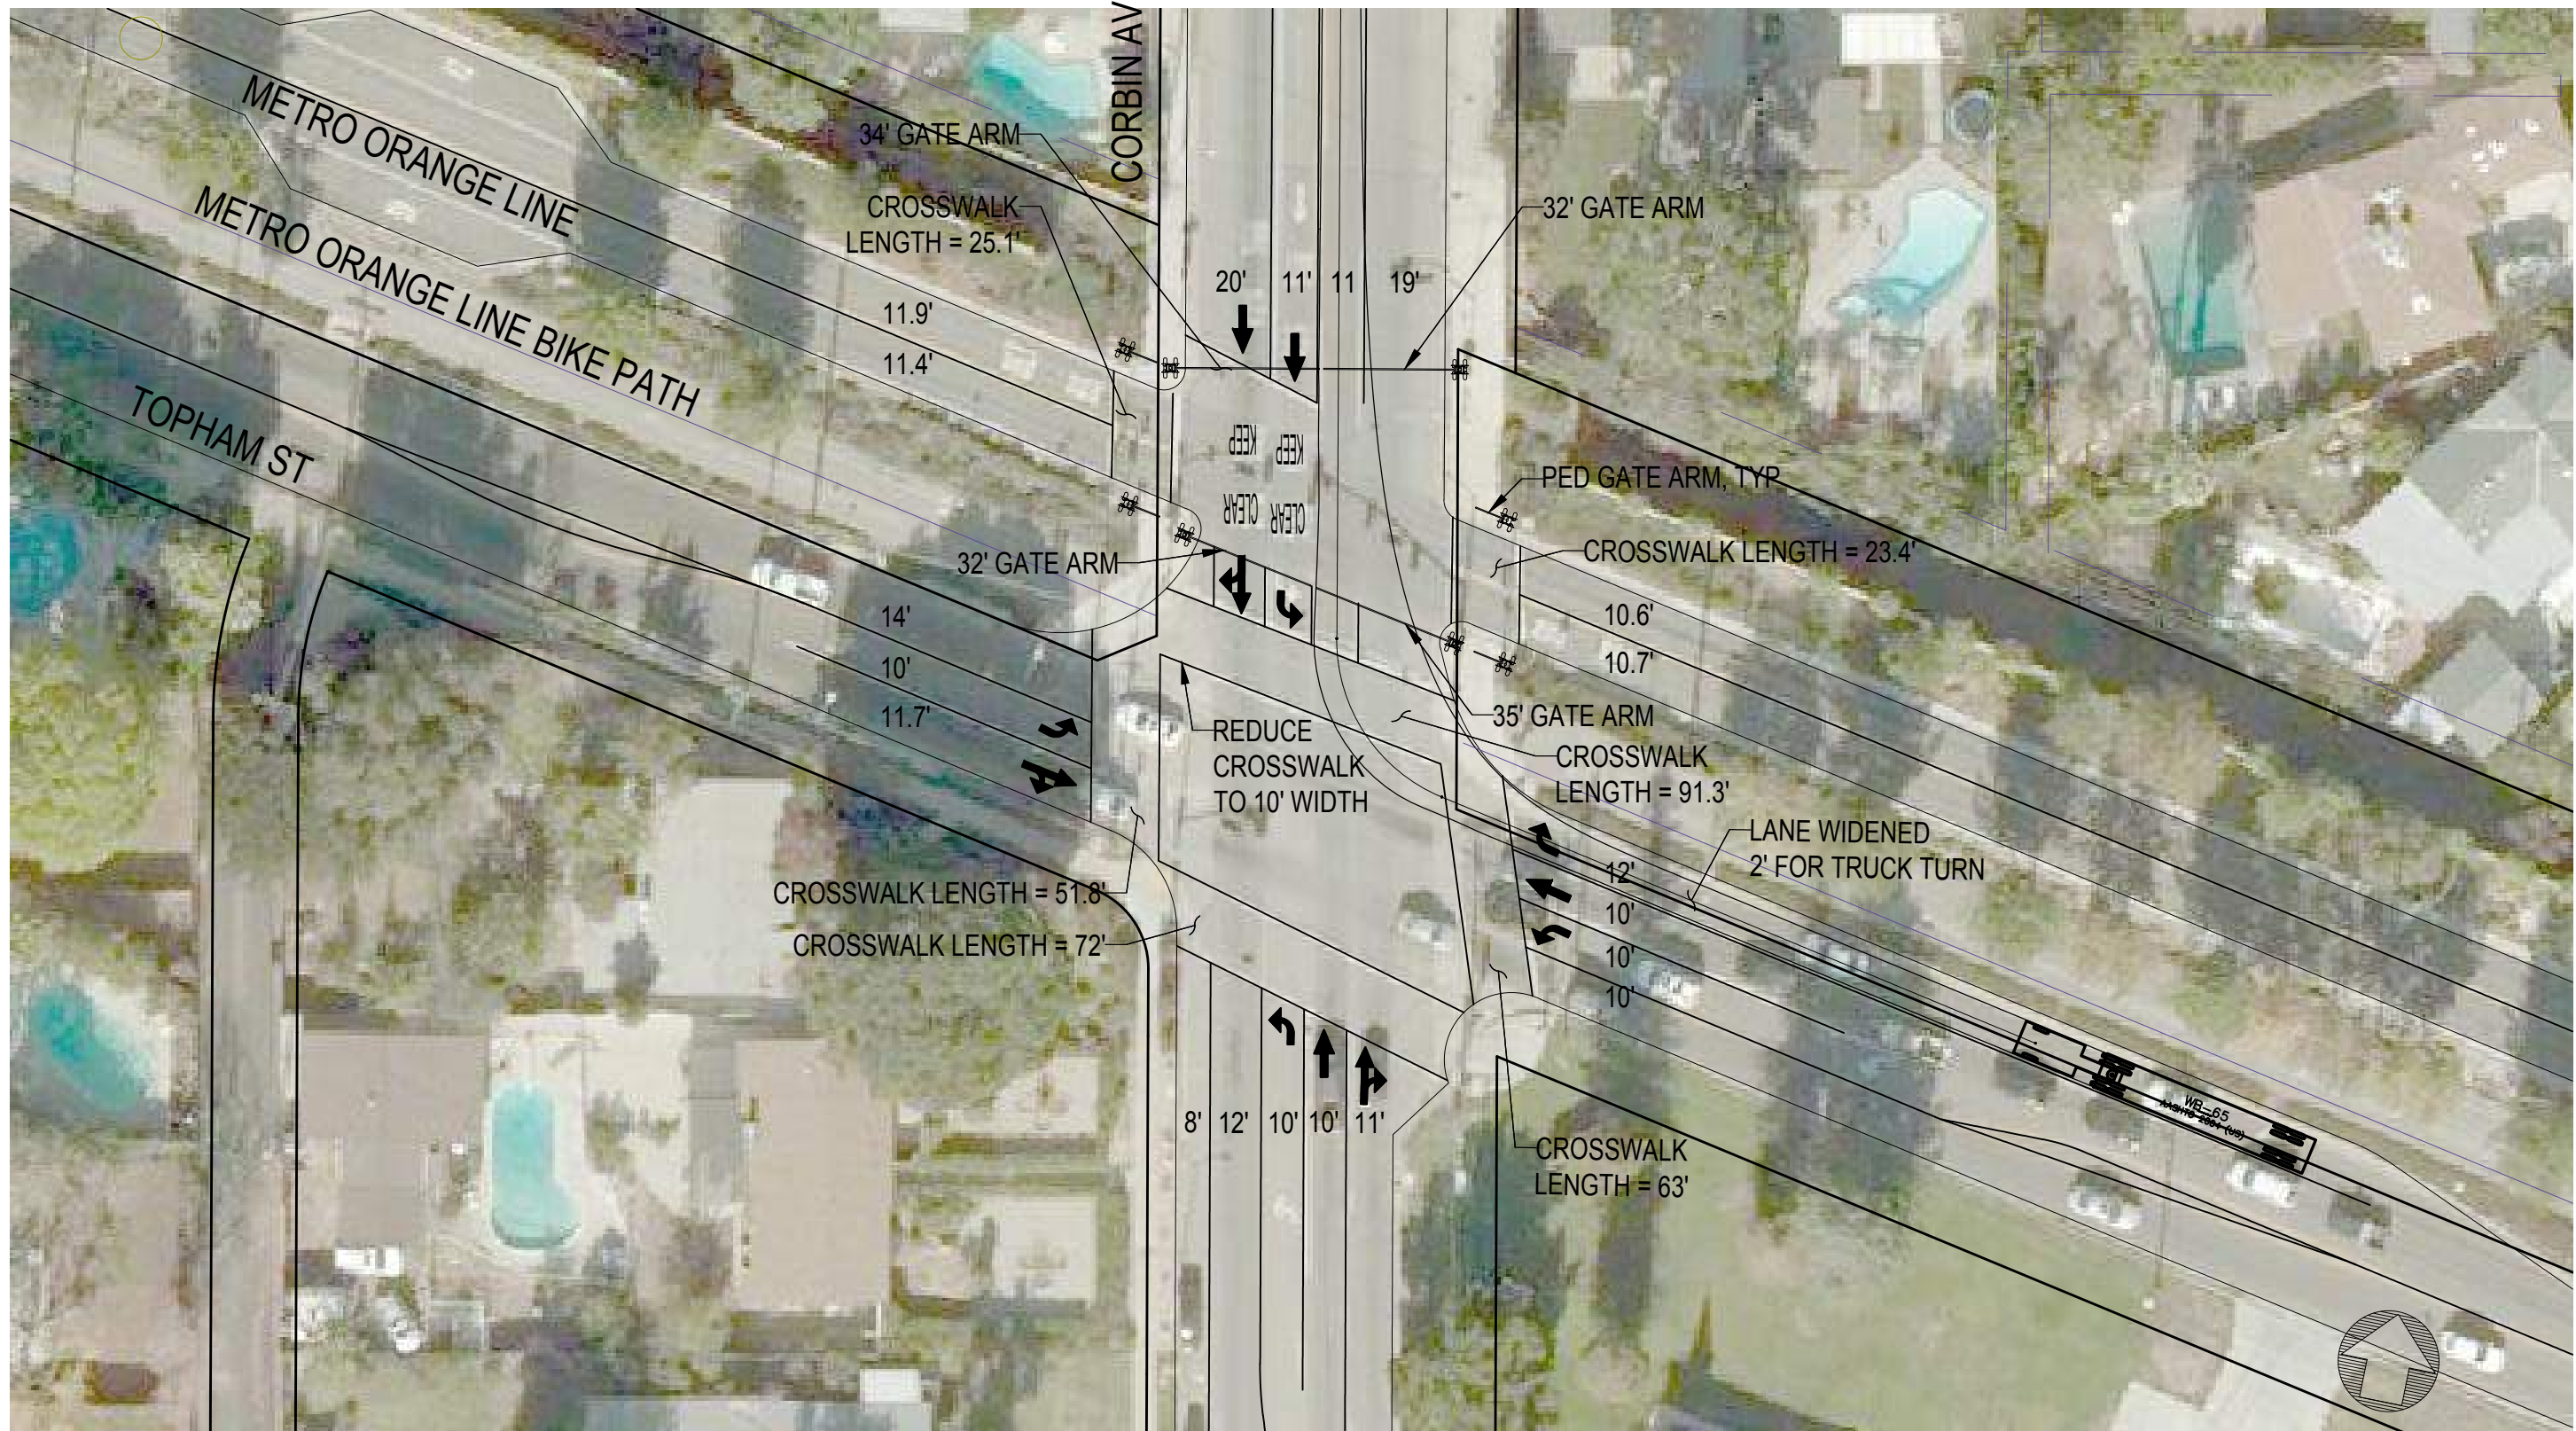

PRELIMINARY - NOT FOR CONSTRUCTION

THE PREPARATION OF THIS DRAWING HAS BEEN FINANCED IN PART THROUGH A GRANT FROM U.S. DEPARTMENT OF TRANSPORTATION, FEDERAL TRANSIT ADMINISTRATION (FTA), UNDER THE FEDERAL TRANSIT ACT OF 1964, AS AMENDED AND IN PART BY THE TAXES OF THE CITIZENS OF LOS ANGELES COUNTY AND OF THE STATE OF CALIFORNIA.

REV	DATE	BY	APP	REG NO	EXPIRES	SEAL HOLDER	DESCRIPTION

DESIGNED BY XXX
DRAWN BY XXX
CHECKED BY XXX
IN CHARGE XXX
DATE MM-DD-YR


FOR INFORMATION ONLY NOT FOR CONSTRUCTION

M Metro
MOTT MACDONALD M M
 1000 Wilshire Blvd, Suite 400
 Los Angeles, CA 90017
 Tel: 818-506-9088

LOS ANGELES COUNTY METROPOLITAN TRANSPORTATION AUTHORITY
HNTB
 PRELIMINARY - NOT FOR CONSTRUCTION
 FOR INFORMATION ONLY NOT FOR CONSTRUCTION

METRO ORANGE LINE GRADE CROSSING CORBIN AVE PLAN

CONTRACT NO 381630
DRAWING NO GX-P-23
SCALE 1"=20'
SHEET NO

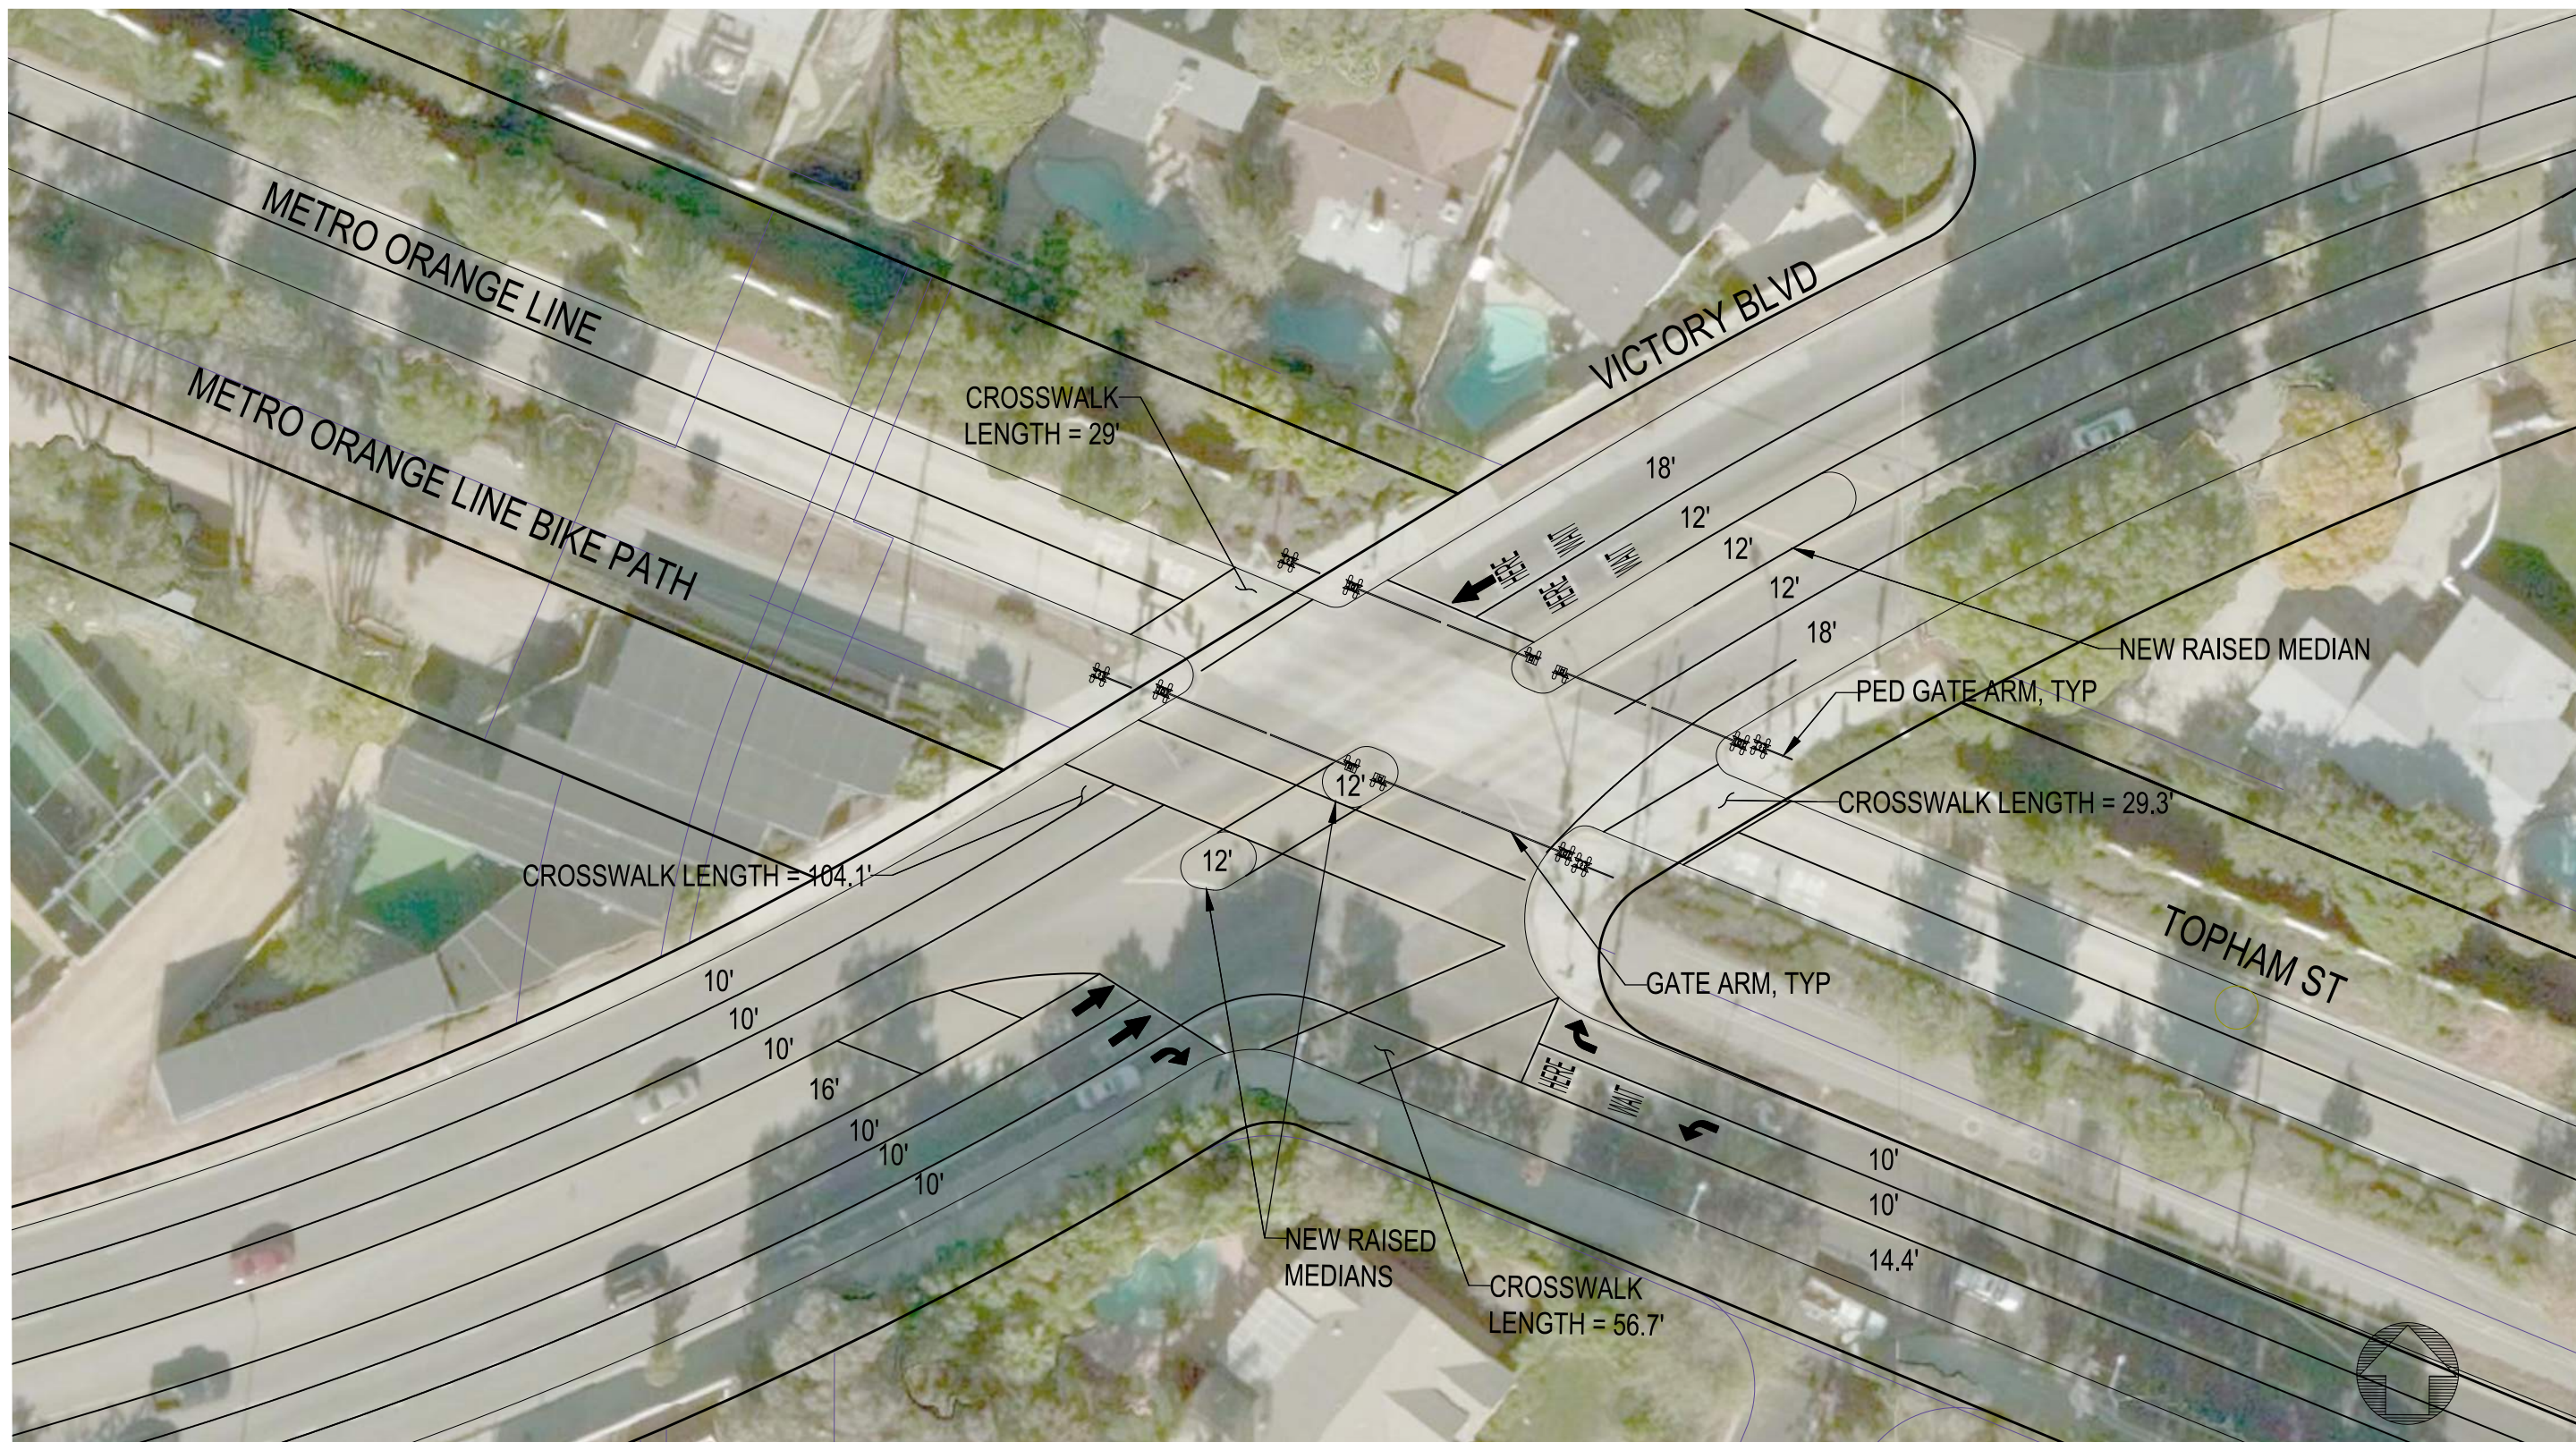

PRELIMINARY - NOT FOR CONSTRUCTION

THE PREPARATION OF THIS DRAWING HAS BEEN FINANCED IN PART THROUGH A GRANT FROM U.S. DEPARTMENT OF TRANSPORTATION, FEDERAL TRANSIT ADMINISTRATION (FTA), UNDER THE FEDERAL TRANSIT ACT OF 1964, AS AMENDED AND IN PART BY THE TAXES OF THE CITIZENS OF LOS ANGELES COUNTY AND OF THE STATE OF CALIFORNIA.

REV	DATE	BY	APP	REG NO	EXPIRES	SEAL HOLDER	DESCRIPTION

DESIGNED BY XXX
DRAWN BY XXX
CHECKED BY XXX
IN CHARGE XXX
DATE MM-DD-YR

FOR INFORMATION ONLY NOT FOR CONSTRUCTION


M Metro
MOTT MACDONALD M M
 1000 Wilshire Blvd, Suite 400
 Los Angeles, CA 90017
 Tel: 818-506-9088

LOS ANGELES COUNTY METROPOLITAN TRANSPORTATION AUTHORITY
HNTB
 PRELIMINARY - NOT FOR CONSTRUCTION
 FOR INFORMATION ONLY NOT FOR CONSTRUCTION

METRO ORANGE LINE
 GRADE CROSSING
 VICTORY BLVD
 PLAN

CONTRACT NO 381630
DRAWING NO GX-P-24
SCALE 1"=20'
SHEET NO

C:\pwworking\hntb\mtr\all_transit\ymarine -hntb.com\d0106944\381630-C-GX-P-24-VICT.dwg
 T: esday, Jan 02, 2018 3:37:08 PM

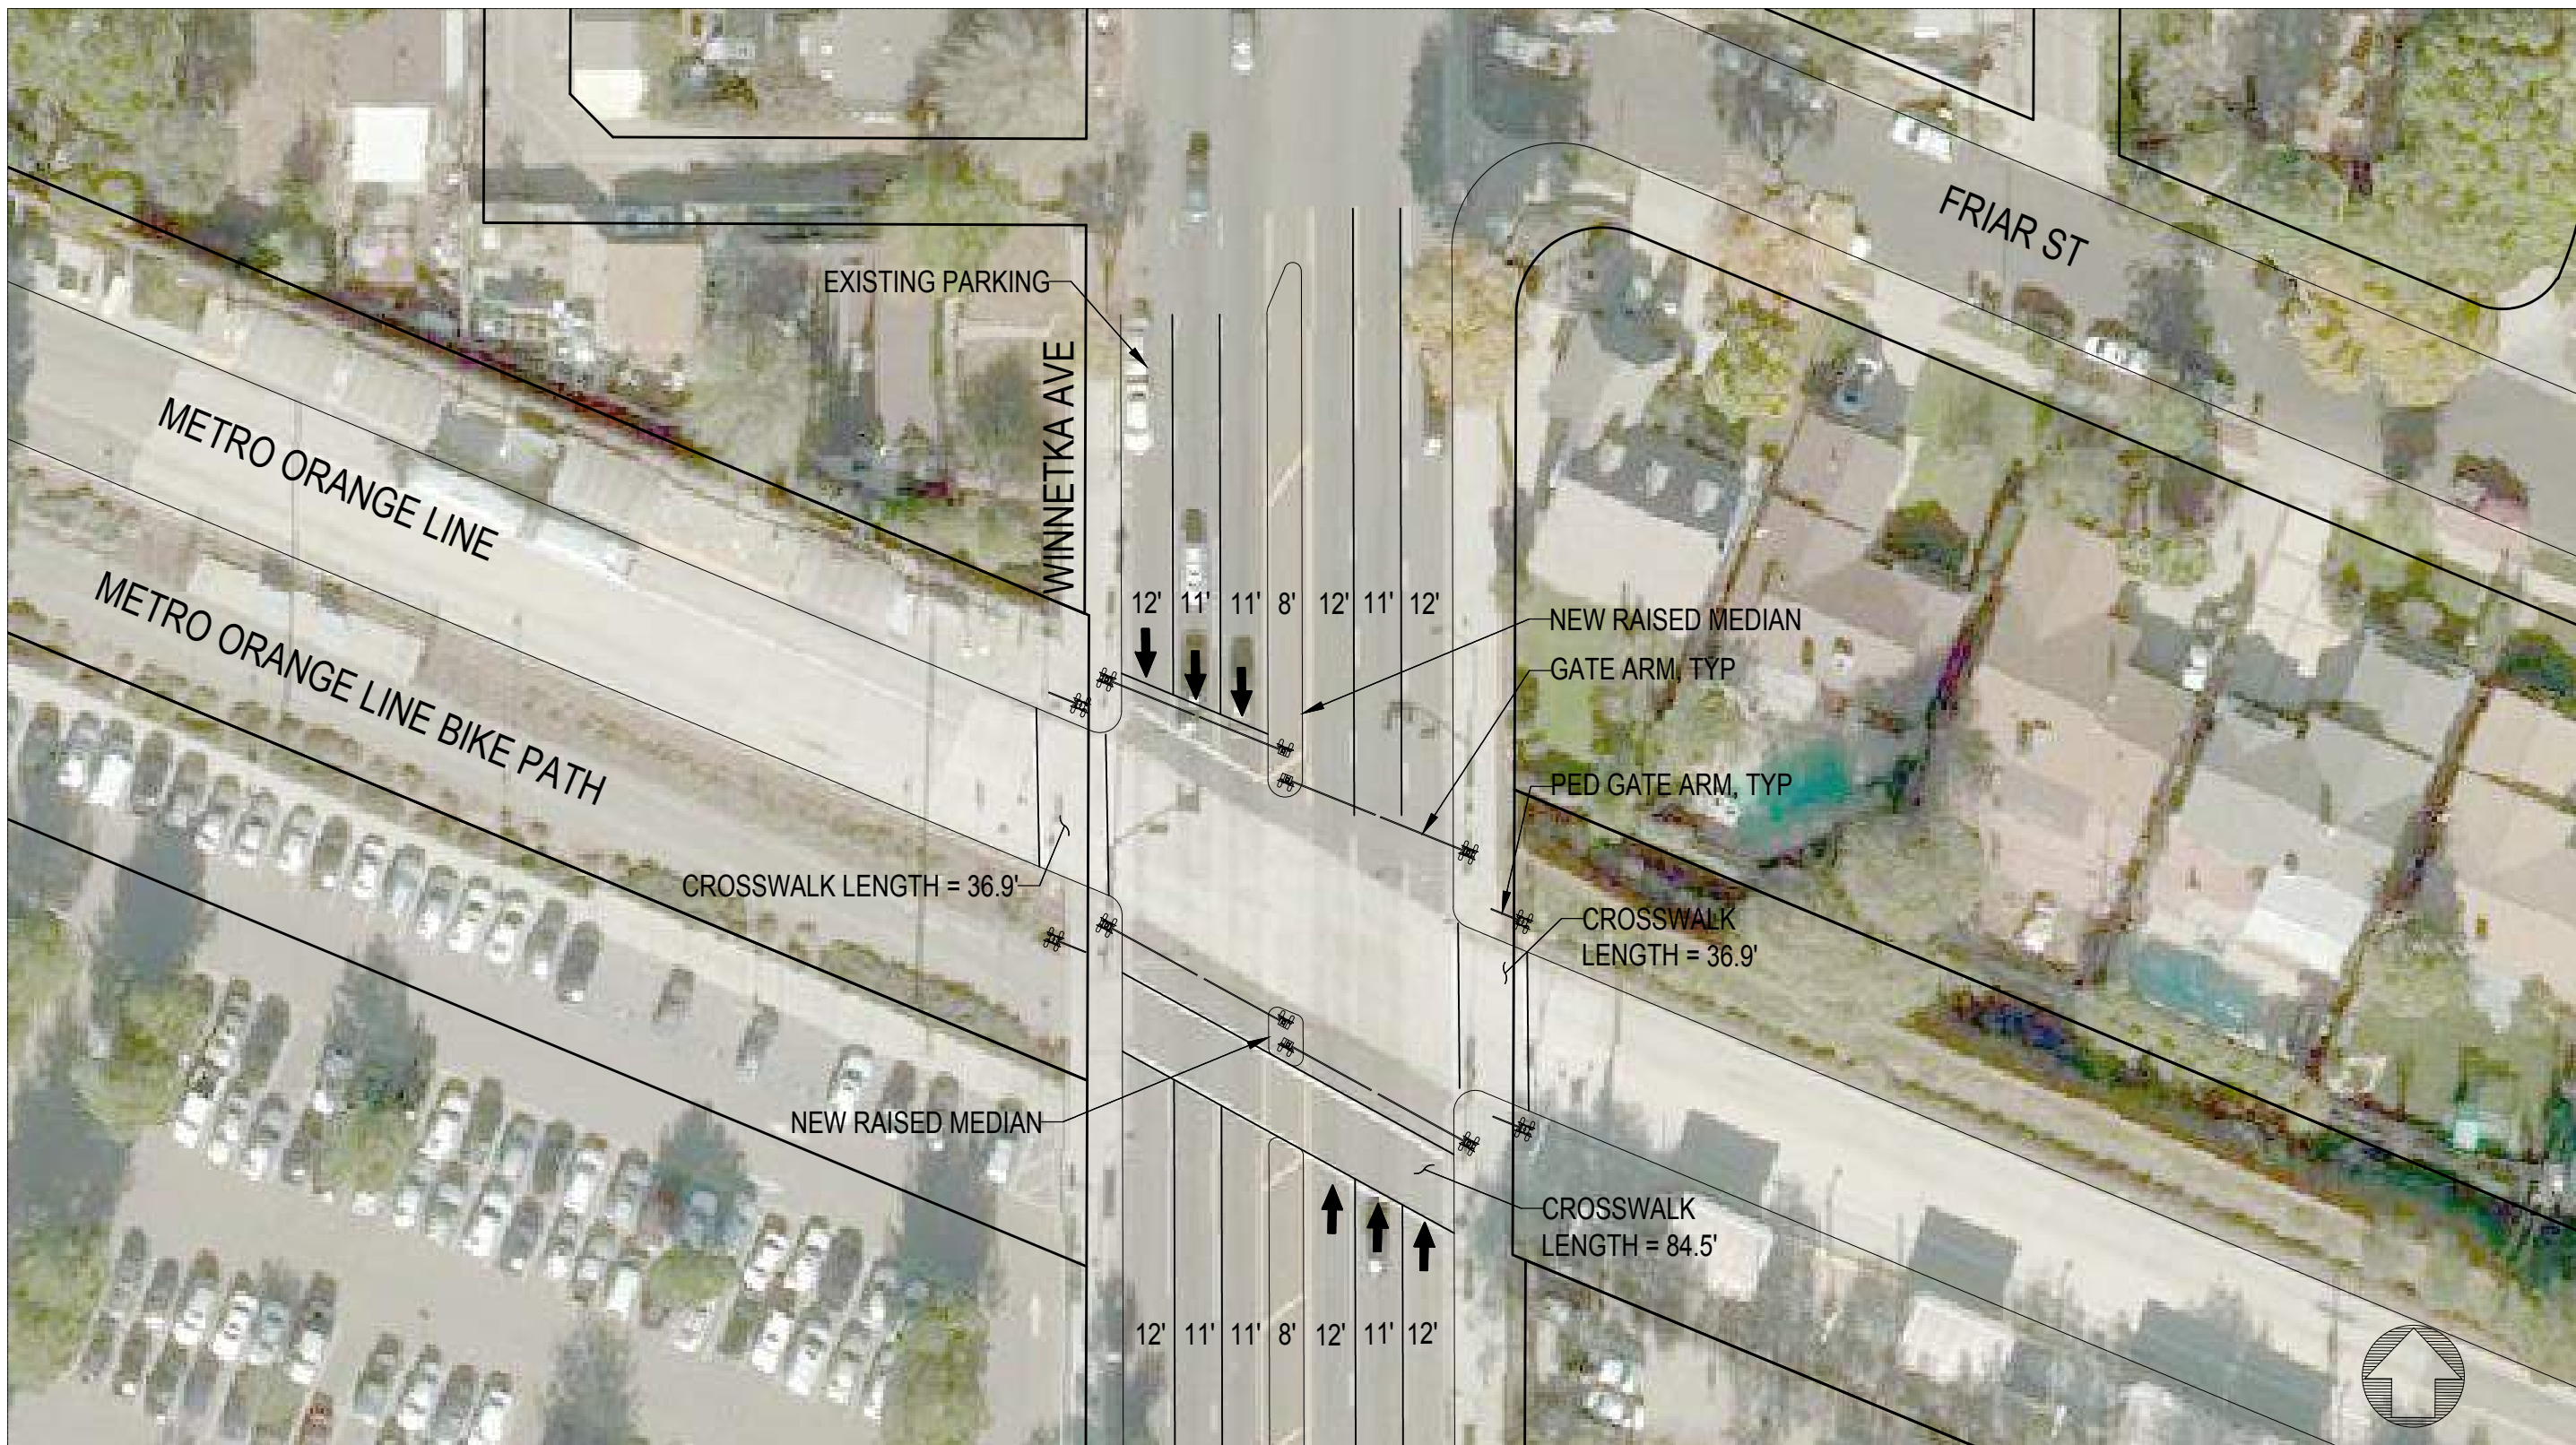

PRELIMINARY - NOT FOR CONSTRUCTION

THE PREPARATION OF THIS DRAWING HAS BEEN FINANCED IN PART THROUGH A GRANT FROM U.S. DEPARTMENT OF TRANSPORTATION, FEDERAL TRANSIT ADMINISTRATION (FTA), UNDER THE FEDERAL TRANSIT ACT OF 1964, AS AMENDED AND IN PART BY THE TAXES OF THE CITIZENS OF LOS ANGELES COUNTY AND OF THE STATE OF CALIFORNIA.

REV	DATE	BY	APP	REG NO	EXPIRES	SEAL HOLDER	DESCRIPTION

DESIGNED BY XXX
DRAWN BY XXX
CHECKED BY XXX
IN CHARGE XXX
DATE MM-DD-YR


FOR INFORMATION ONLY NOT FOR CONSTRUCTION

M Metro
MOTT MACDONALD M M
 1000 Wilshire Blvd, Suite 400
 Los Angeles, CA 90017
 Tel: 818-506-9088

LOS ANGELES COUNTY METROPOLITAN TRANSPORTATION AUTHORITY
HNTB
 PRELIMINARY - NOT FOR CONSTRUCTION
 FOR INFORMATION ONLY NOT FOR CONSTRUCTION

METRO ORANGE LINE
 GRADE CROSSING
 WINNETKA AVE
 PLAN

CONTRACT NO 381630	REV X
DRAWING NO GX-P-25	
SCALE 1"=20'	
SHEET NO	

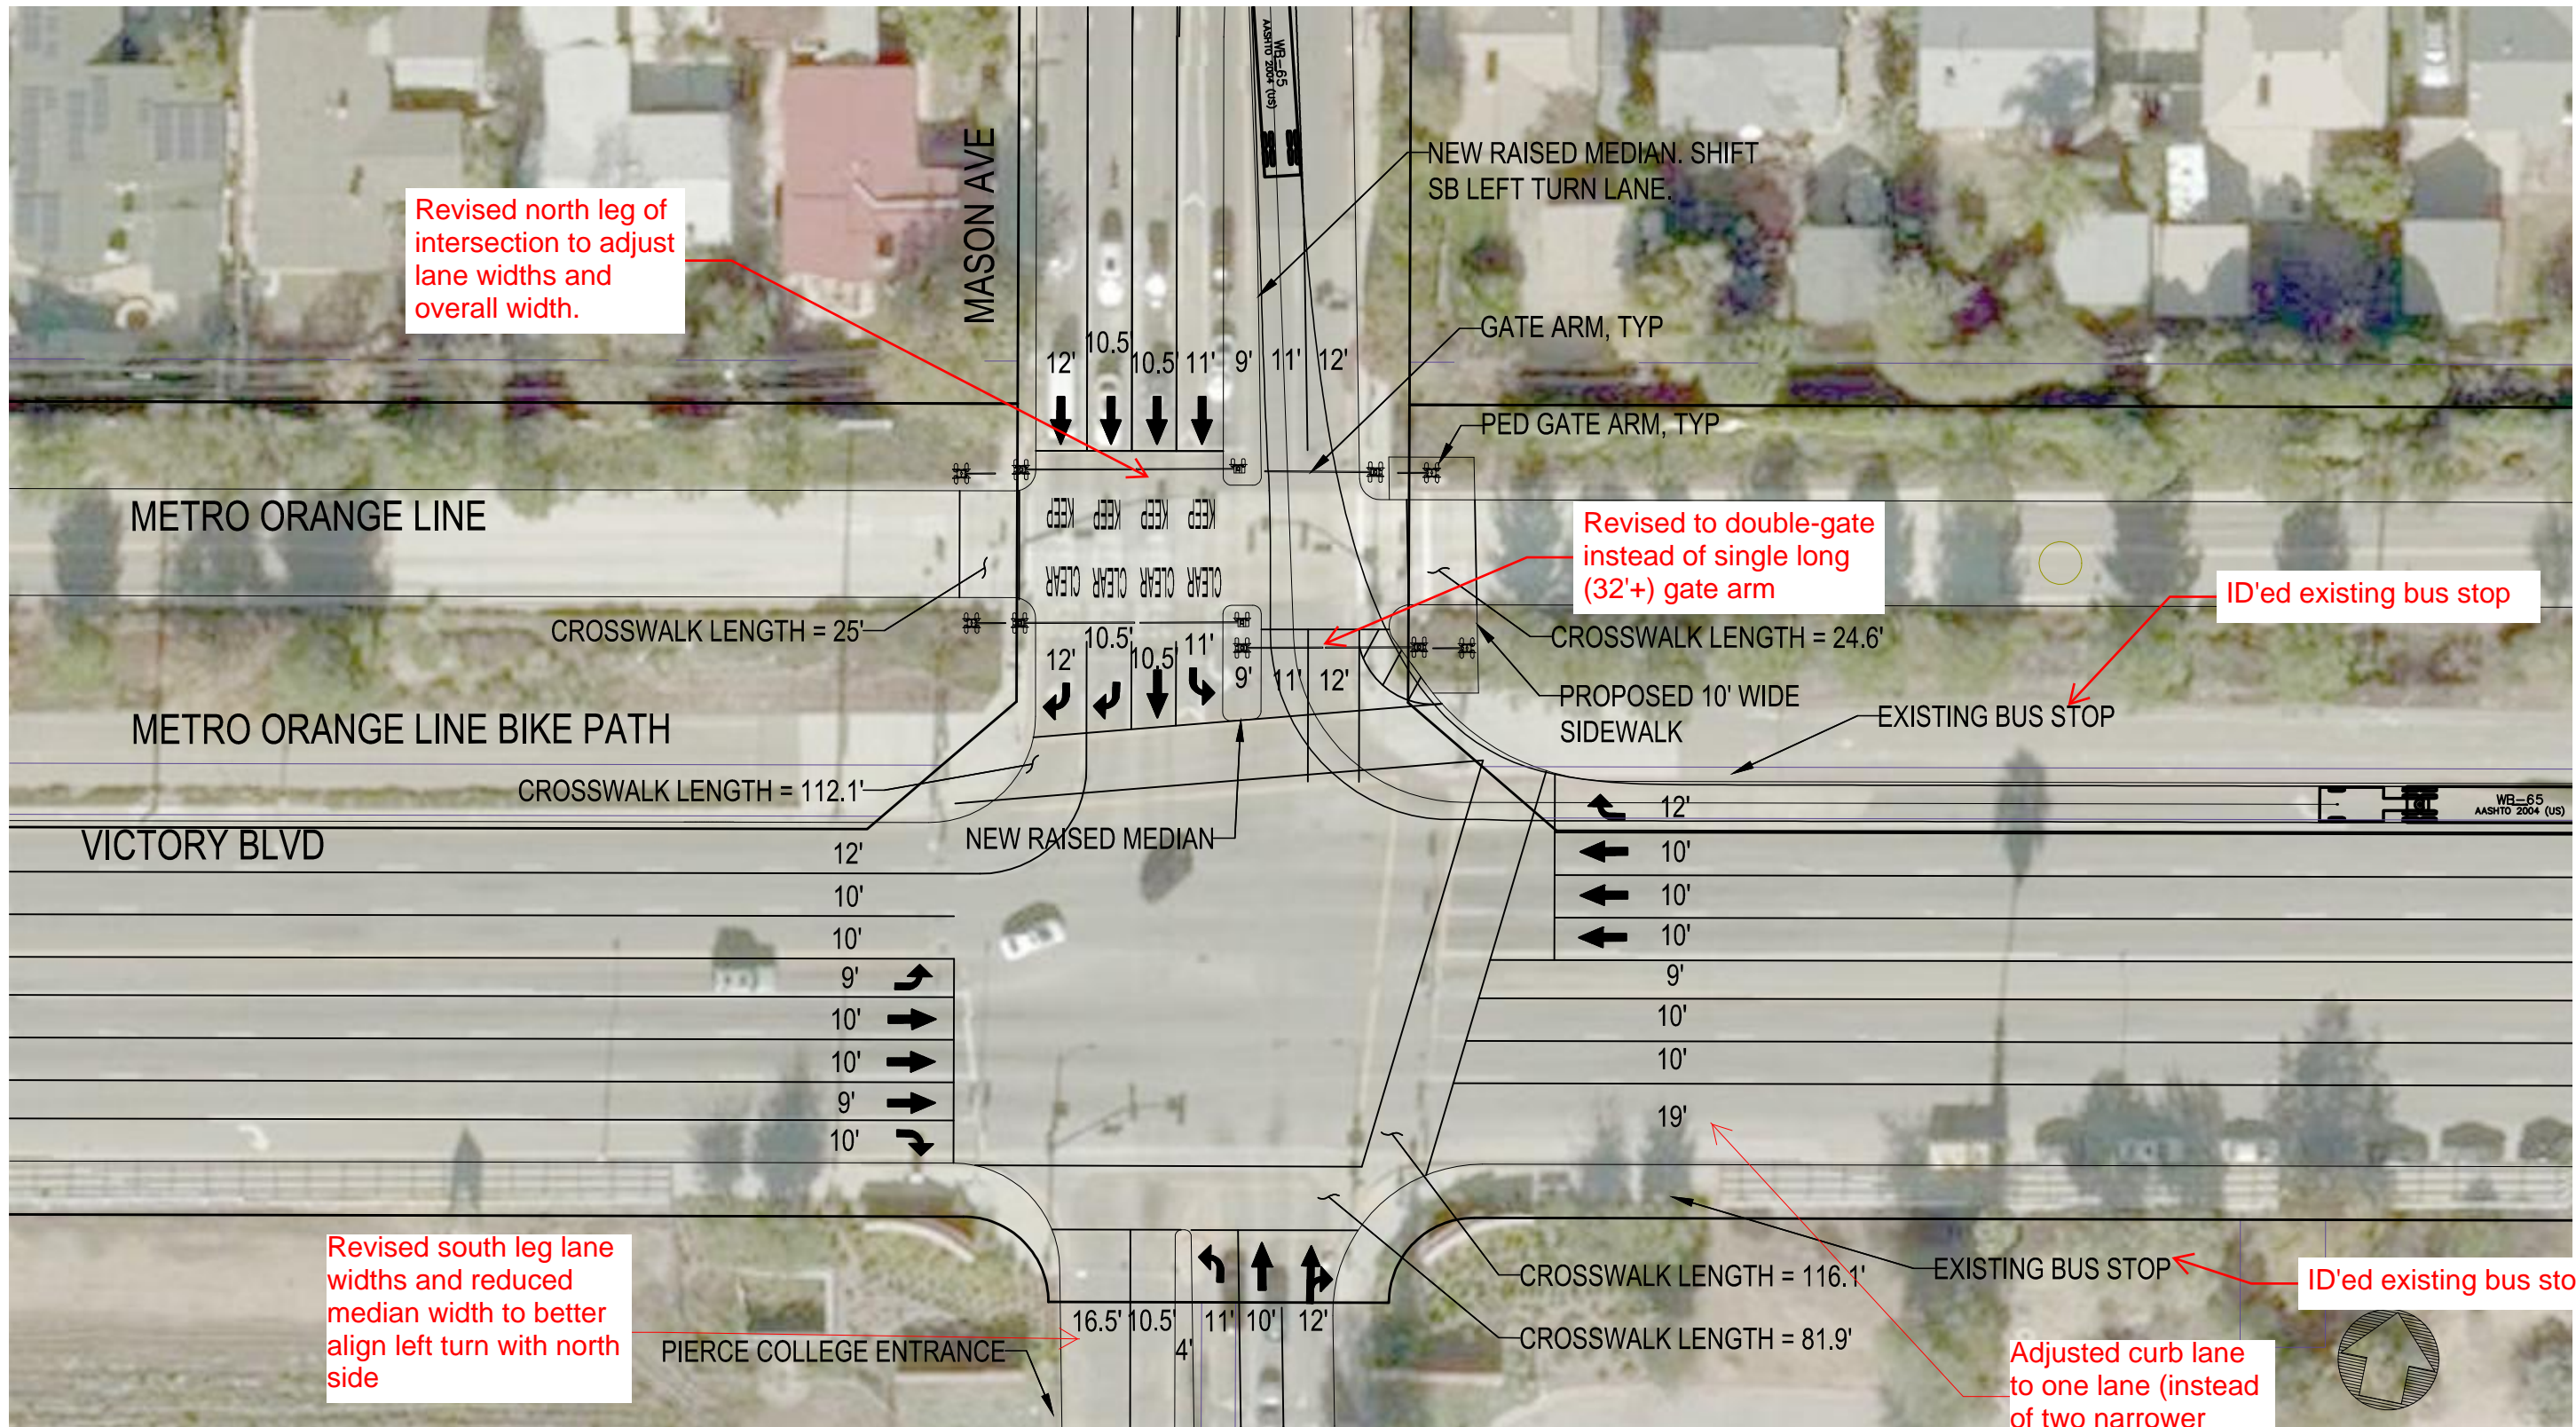

Revised north leg of intersection to adjust lane widths and overall width.

Revised to double-gate instead of single long (32'+) gate arm

ID'ed existing bus stop

Revised south leg lane widths and reduced median width to better align left turn with north side

Adjusted curb lane to one lane (instead of two narrower lanes)



PRELIMINARY - NOT FOR CONSTRUCTION

THE PREPARATION OF THIS DRAWING HAS BEEN FINANCED IN PART THROUGH A GRANT FROM U.S. DEPARTMENT OF TRANSPORTATION, FEDERAL TRANSIT ADMINISTRATION (FTA), UNDER THE FEDERAL TRANSIT ACT OF 1964, AS AMENDED AND IN PART BY THE TAXES OF THE CITIZENS OF LOS ANGELES COUNTY AND OF THE STATE OF CALIFORNIA.

REV	DATE	BY	APP	REG NO	EXPIRES	SEAL HOLDER	DESCRIPTION

DESIGNED BY
XXX
DRAWN BY
XXX
CHECKED BY
XXX
IN CHARGE
XXX
DATE
MM-DD-YR


FOR INFORMATION ONLY NOT FOR CONSTRUCTION

M Metro
MOTT MACDONALD M M
 1000 Wilshire Blvd, Suite 400
 Los Angeles, CA 90017
 Tel: 818-506-8088

LOS ANGELES COUNTY METROPOLITAN TRANSPORTATION AUTHORITY
HNTB
 PRELIMINARY - NOT FOR CONSTRUCTION
 FOR INFORMATION ONLY NOT FOR CONSTRUCTION

METRO ORANGE LINE GRADE CROSSING MASON AVE PLAN

CONTRACT NO	381630
DRAWING NO	GX-P-26
SCALE	1"=20'
SHEET NO	

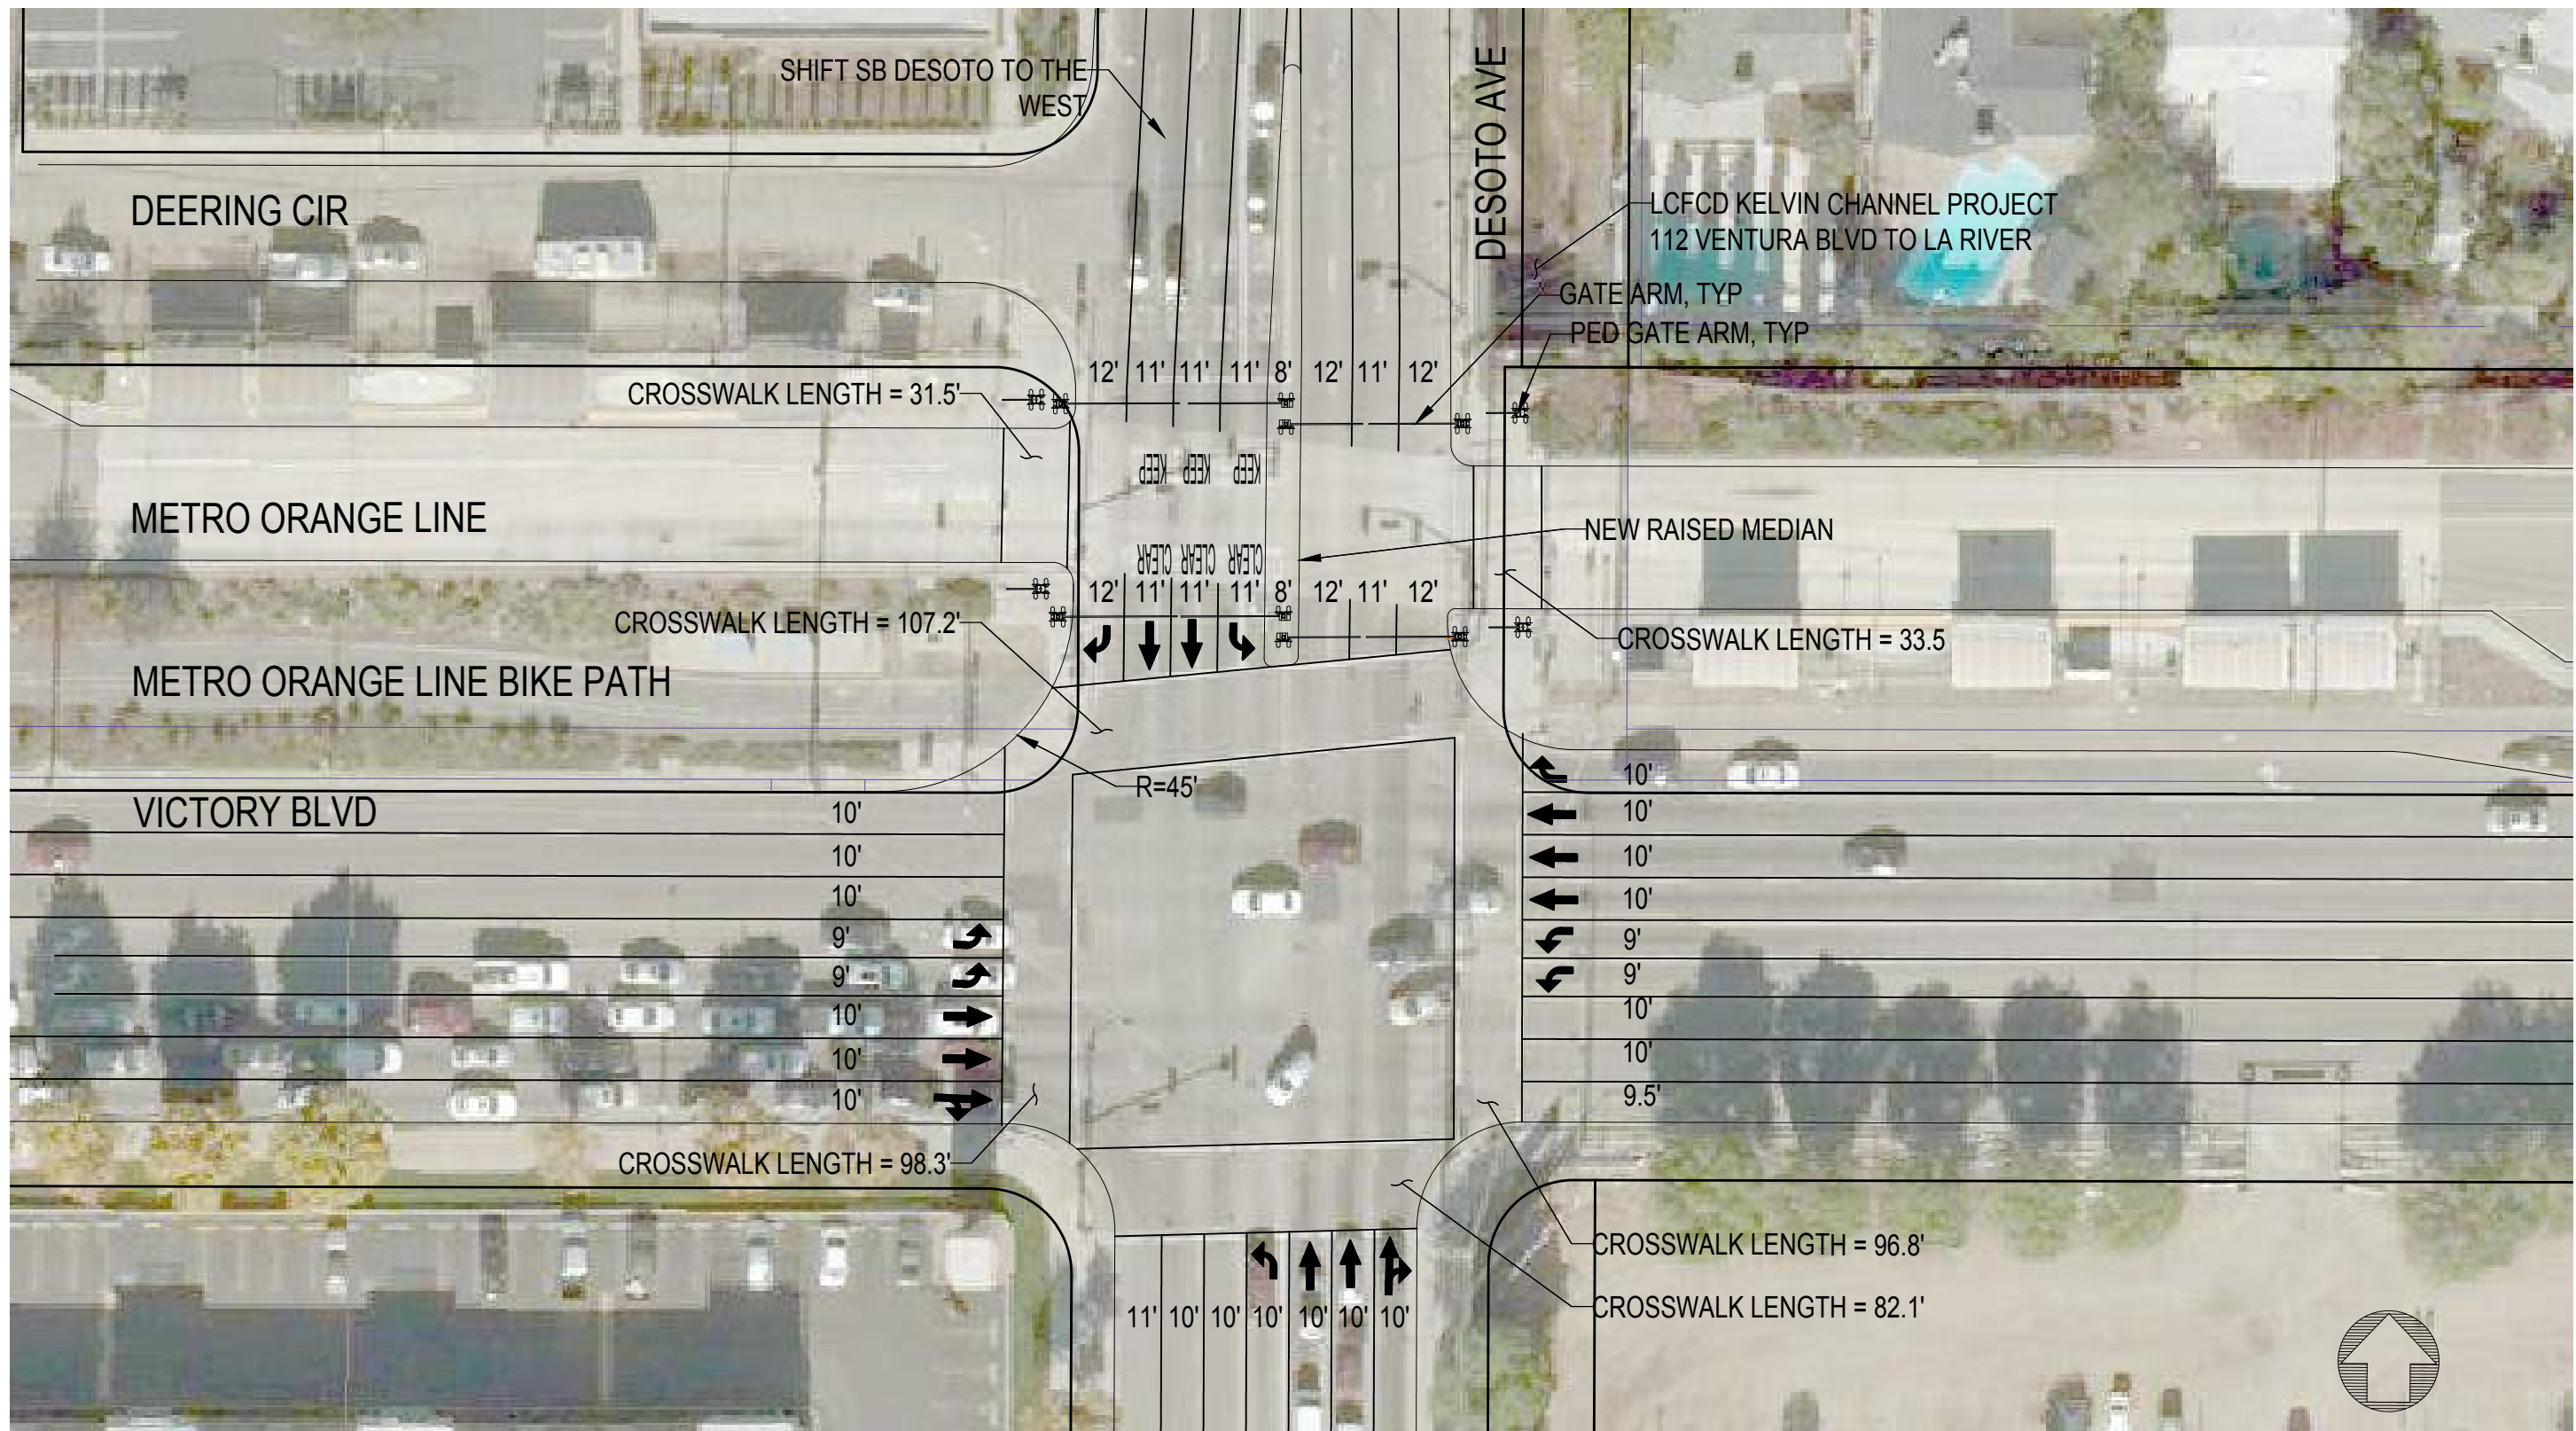

PRELIMINARY - NOT FOR CONSTRUCTION

THE PREPARATION OF THIS DRAWING HAS BEEN FINANCED IN PART THROUGH A GRANT FROM U.S. DEPARTMENT OF TRANSPORTATION, FEDERAL TRANSIT ADMINISTRATION (FTA), UNDER THE FEDERAL TRANSIT ACT OF 1964, AS AMENDED AND IN PART BY THE TAXES OF THE CITIZENS OF LOS ANGELES COUNTY AND OF THE STATE OF CALIFORNIA.

REV	DATE	BY	APP	REG NO	EXPIRES	SEAL HOLDER	DESCRIPTION

DESIGNED BY XXX
DRAWN BY XXX
CHECKED BY XXX
IN CHARGE XXX
DATE MM-DD-YR

FOR INFORMATION ONLY NOT FOR CONSTRUCTION


	LOS ANGELES COUNTY METROPOLITAN TRANSPORTATION AUTHORITY
	MOTT MACDONALD
	PRELIMINARY - NOT FOR CONSTRUCTION FOR INFORMATION ONLY NOT FOR CONSTRUCTION

1000 Wilshire Blvd, Suite 400
Los Angeles, CA 90017
Tel: 818-506-8088

METRO ORANGE LINE
GRADE CROSSING
DESOTO AVE
PLAN

CONTRACT NO 381630
DRAWING NO GX-P-27
SCALE 1"=20'
SHEET NO

T:\esday, Jan 02, 2018 4:12:35 PM C:\pwworking\hntb\mtr\l_transit\marsh\hntb.com\d0108944381630-C-GX-P-27-DS10.dwg

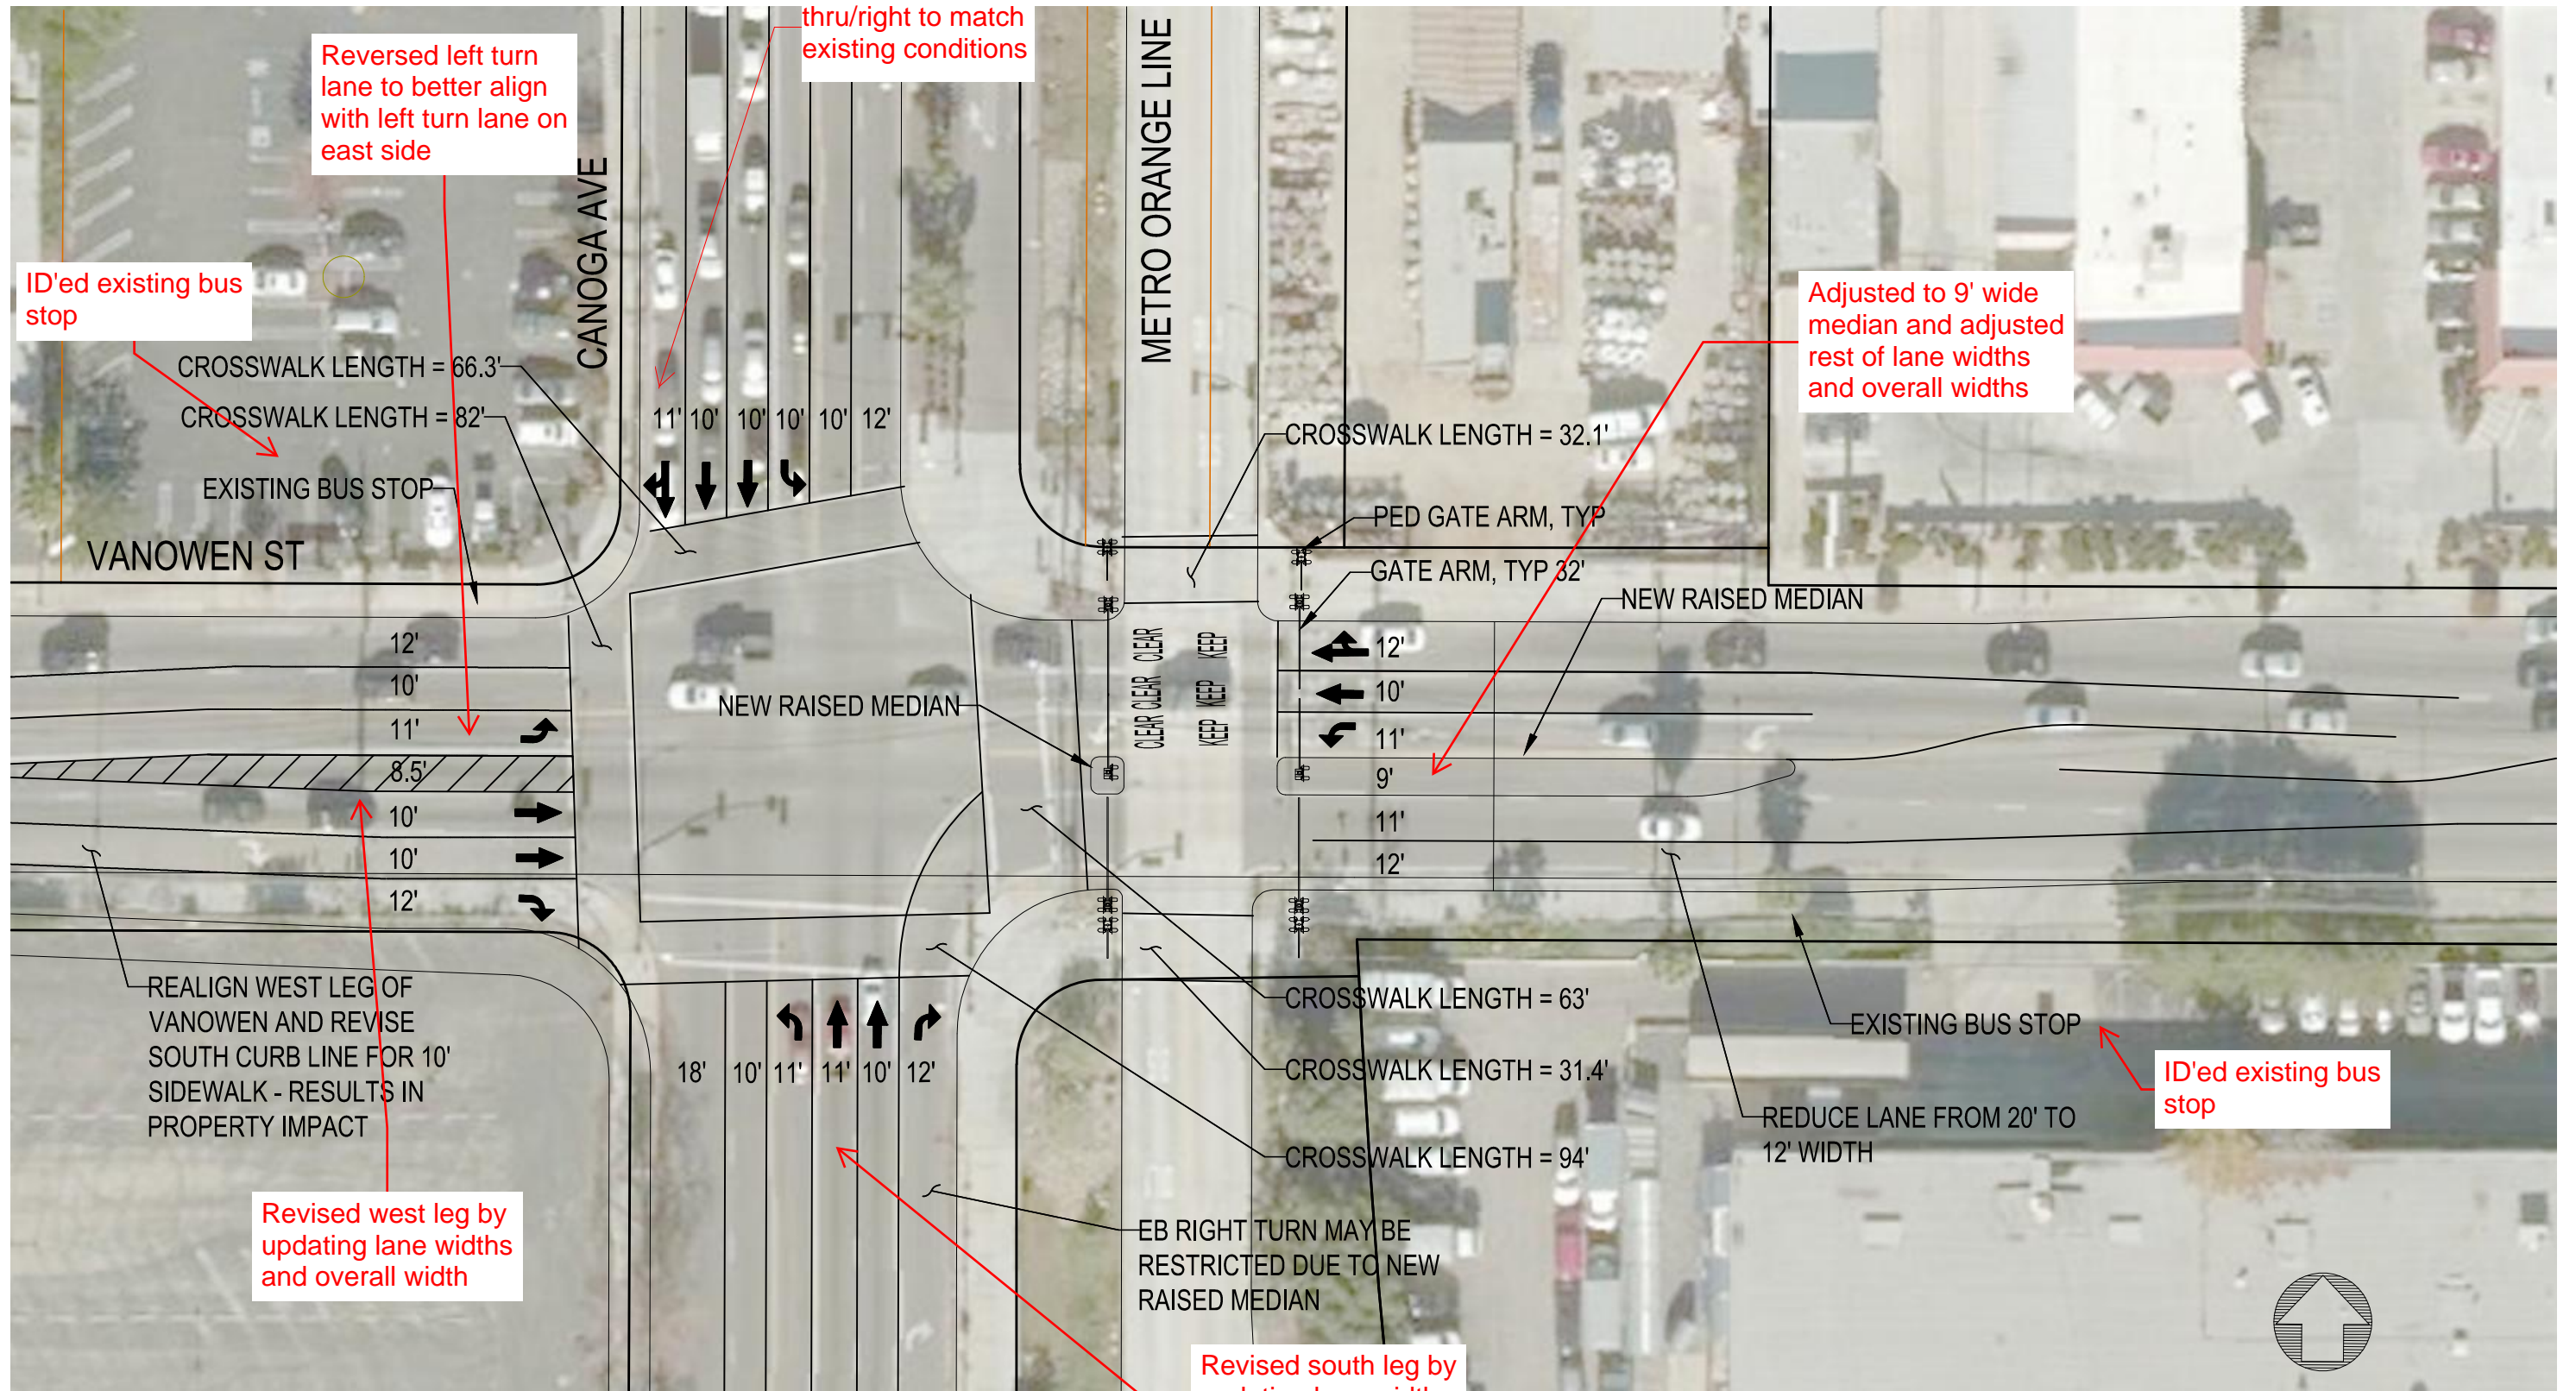

PRELIMINARY - NOT FOR CONSTRUCTION

THE PREPARATION OF THIS DRAWING HAS BEEN FINANCED IN PART THROUGH A GRANT FROM U.S. DEPARTMENT OF TRANSPORTATION, FEDERAL TRANSIT ADMINISTRATION (FTA), UNDER THE FEDERAL TRANSIT ACT OF 1964, AS AMENDED AND IN PART BY THE TAXES OF THE CITIZENS OF LOS ANGELES COUNTY AND OF THE STATE OF CALIFORNIA.

REV	DATE	BY	APP	REG NO	EXPIRES	SEAL HOLDER	DESCRIPTION

DESIGNED BY
XXX
DRAWN BY
XXX
CHECKED BY
XXX
IN CHARGE
XXX
DATE
MM-DD-YR

FOR INFORMATION ONLY NOT FOR CONSTRUCTION

M Metro
MOTT MACDONALD M M
1000 Wilshire Blvd, Suite 400
Los Angeles, CA 90017
Tel: 818-506-8088

LOS ANGELES COUNTY METROPOLITAN TRANSPORTATION AUTHORITY
HNTB
PRELIMINARY - NOT FOR CONSTRUCTION
FOR INFORMATION ONLY NOT FOR CONSTRUCTION

METRO ORANGE LINE GRADE CROSSING
VANOWEN ST PLAN

CONTRACT NO	381630
DRAWING NO	GX-P-28
SCALE	1"=20'
SHEET NO	

On west leg, revised lanes to better align left turn lanes across intersection. Third thru lane was eliminated. Left turn lane pushed north and striped area added.

Lane widths adjusted to more closely match existing curb to curb width on this leg

Median shape was adjusted slightly, straightening out EB lanes


Added left turn bay back in by reducing size of median at this end

Crosswalks on all four legs of this intersection were adjusted slightly

Gates were moved east and crosswalk moved west, resulting in storage length being shortened

Added striped area to better align EB thru lanes

Lane widths adjusted to more closely match existing curb to curb width on this leg

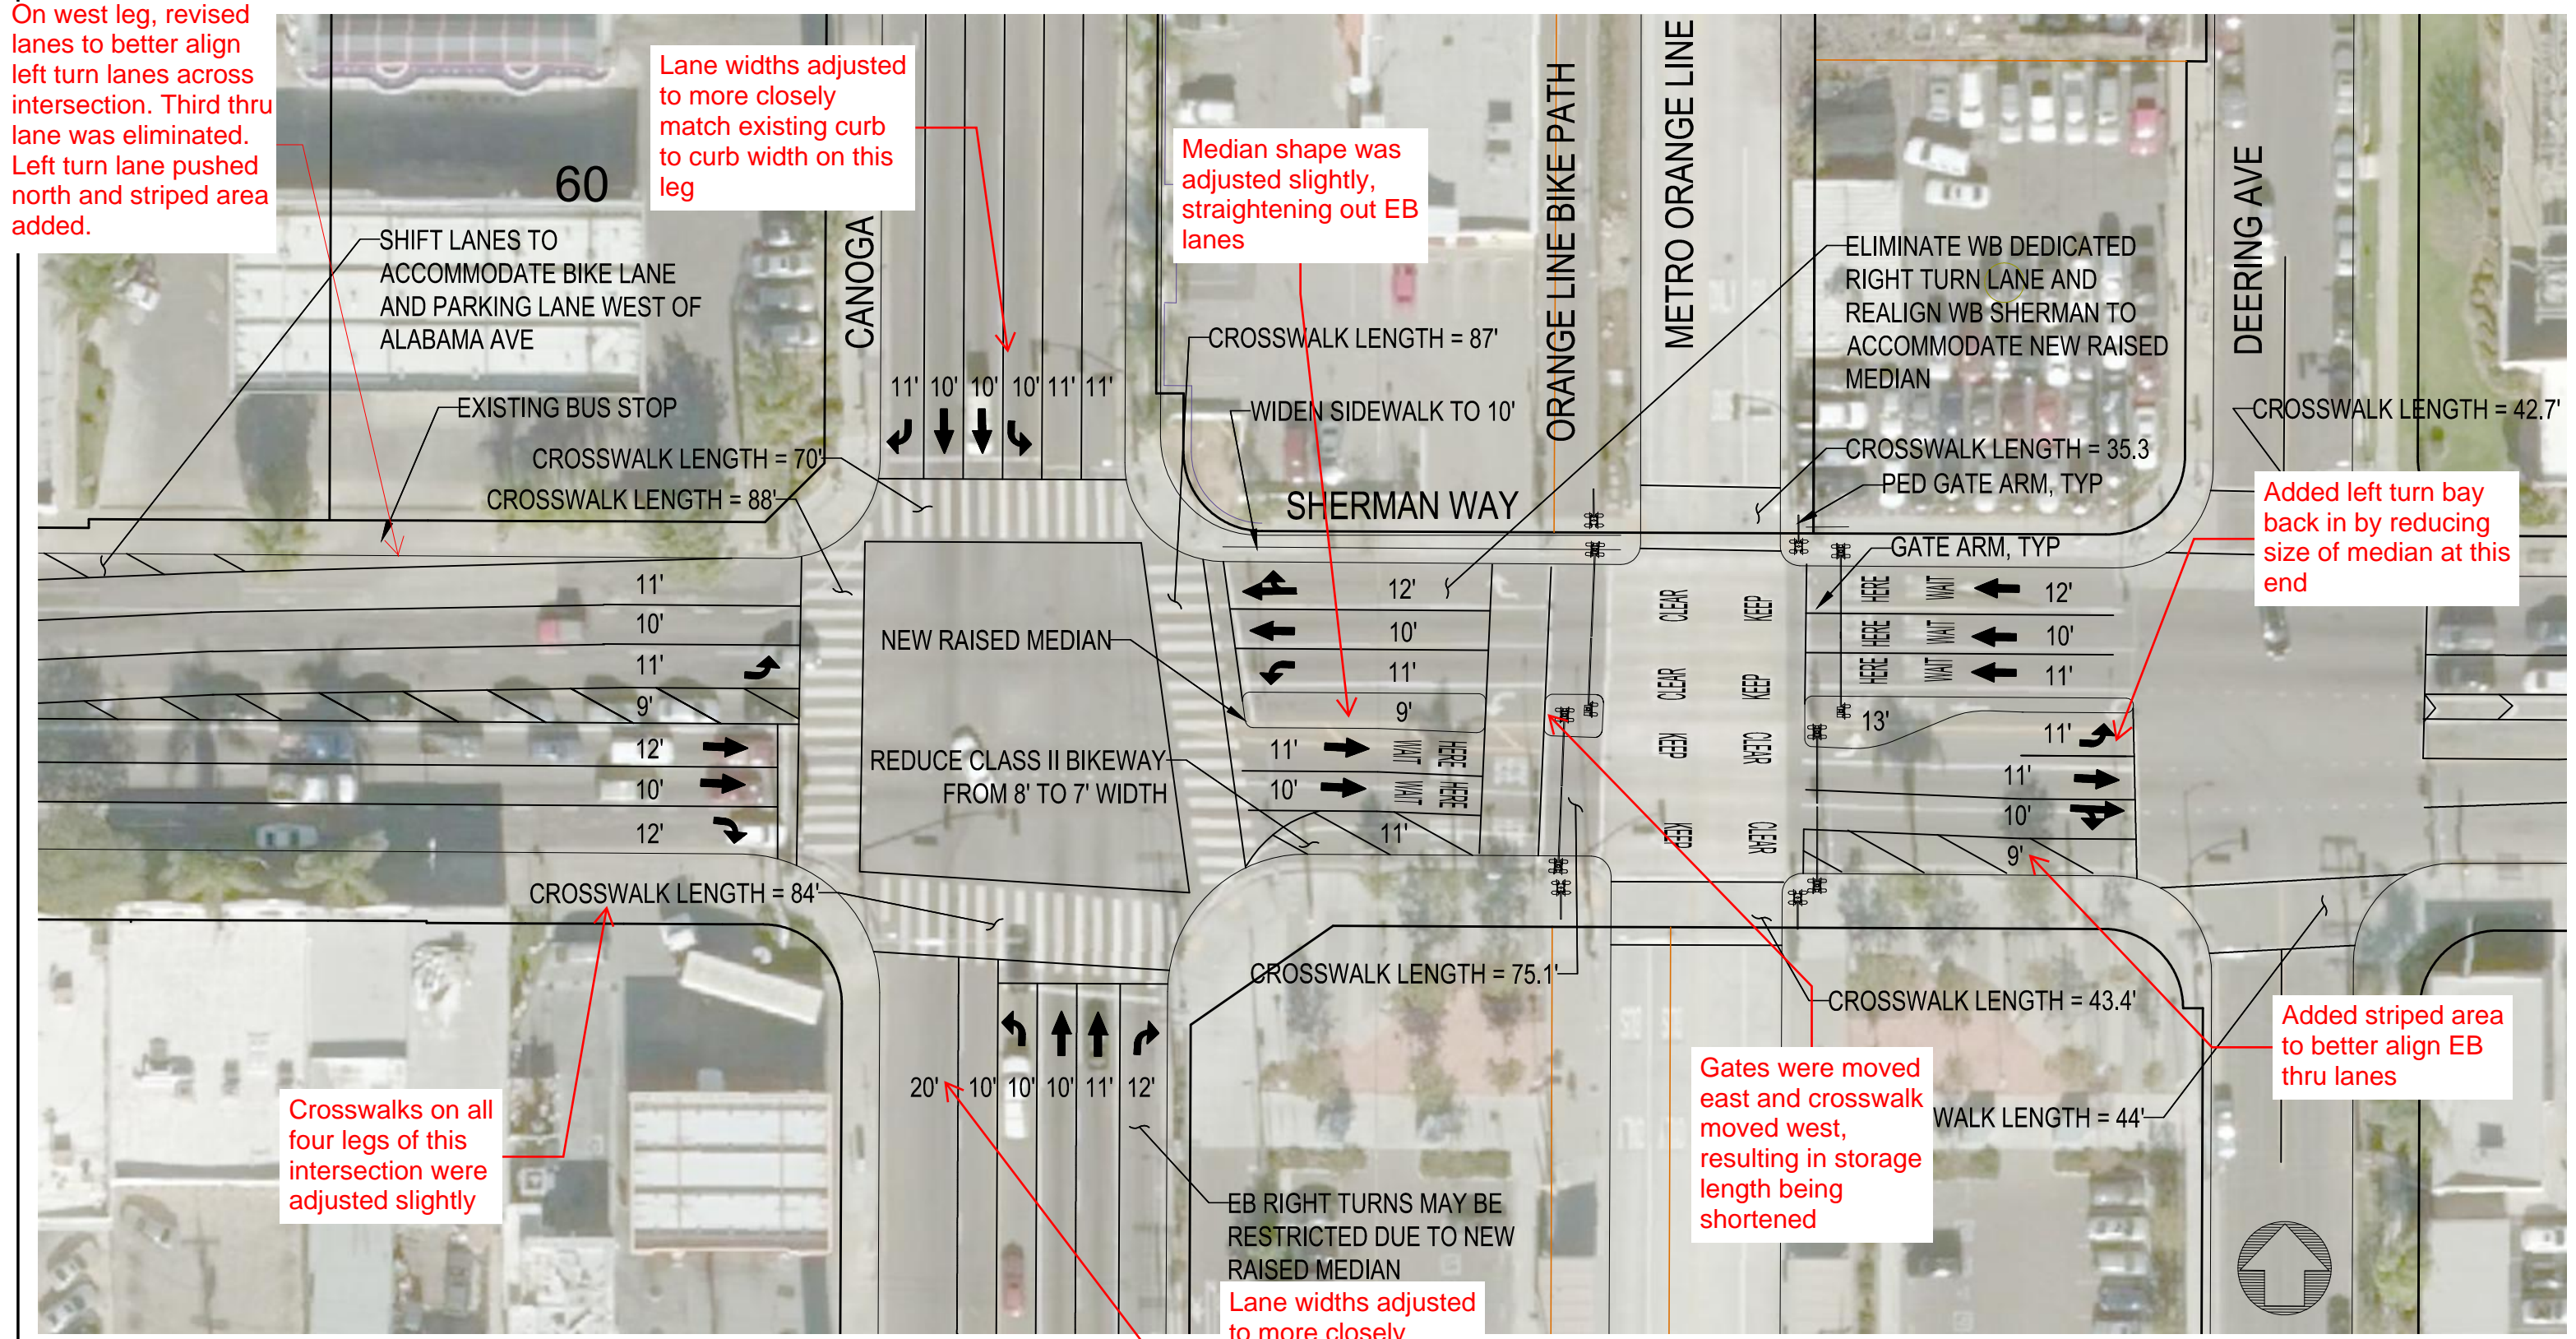

PRELIMINARY - NOT FOR CONSTRUCTION

THE PREPARATION OF THIS DRAWING HAS BEEN FINANCED IN PART THROUGH A GRANT FROM U.S. DEPARTMENT OF TRANSPORTATION, FEDERAL TRANSIT ADMINISTRATION (FTA), UNDER THE FEDERAL TRANSIT ACT OF 1964, AS AMENDED AND IN PART BY THE TAXES OF THE CITIZENS OF LOS ANGELES COUNTY AND OF THE STATE OF CALIFORNIA.							
REV	DATE	BY	APP	REG NO	EXPIRES	SEAL HOLDER	DESCRIPTION


DESIGNED BY XXX	FOR INFORMATION ONLY NOT FOR CONSTRUCTION
DRAWN BY XXX	
CHECKED BY XXX	
IN CHARGE XXX	
DATE MM-DD-YR	

LOS ANGELES COUNTY METROPOLITAN TRANSPORTATION AUTHORITY

 1000 Wilshire Blvd, Suite 400
 Los Angeles, CA 90017
 Tel: 818-506-8088
 PRELIMINARY - NOT FOR CONSTRUCTION
 FOR INFORMATION ONLY NOT FOR CONSTRUCTION

METRO ORANGE LINE GRADE CROSSING SHERMAN WAY PLAN
 CONTRACT NO. 381630
 DRAWING NO. GX-P-29
 SCALE 1"=20'
 SHEET NO.

CONTRACT NO.	381630
DRAWING NO.	GX-P-29
SCALE	1"=20'
SHEET NO.	

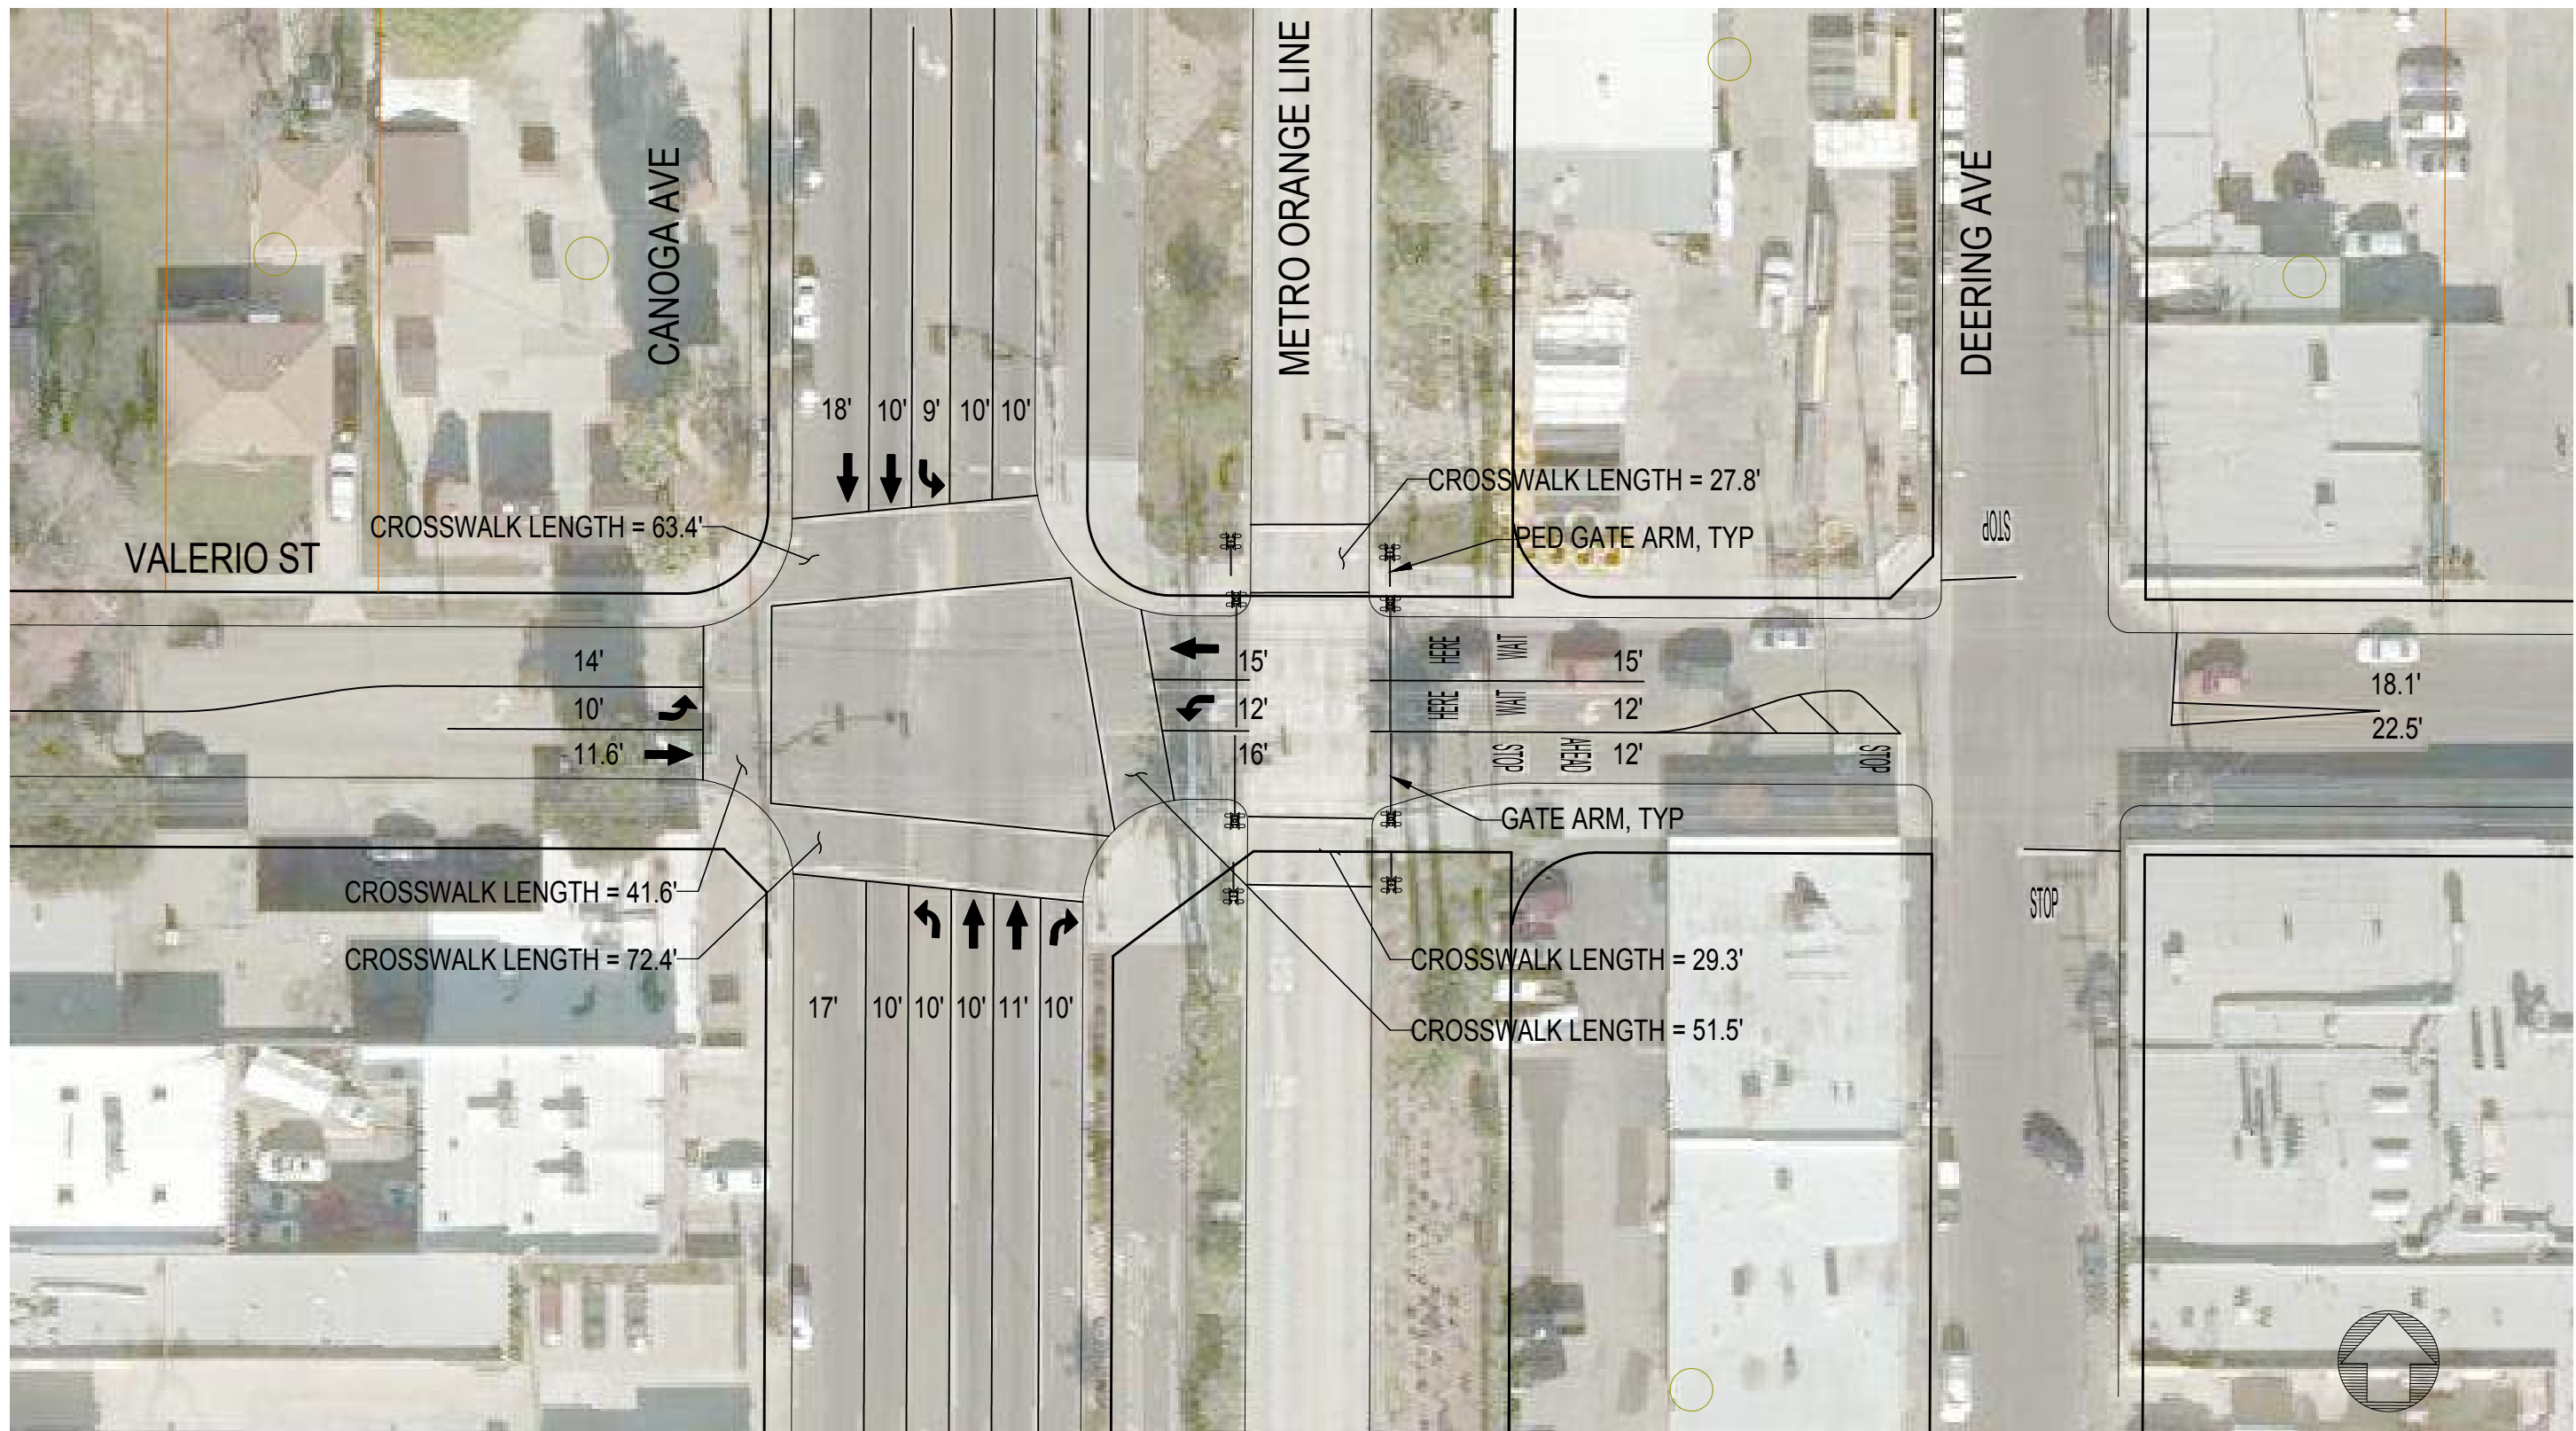

PRELIMINARY - NOT FOR CONSTRUCTION

THE PREPARATION OF THIS DRAWING HAS BEEN FINANCED IN PART THROUGH A GRANT FROM U.S. DEPARTMENT OF TRANSPORTATION, FEDERAL TRANSIT ADMINISTRATION (FTA), UNDER THE FEDERAL TRANSIT ACT OF 1964, AS AMENDED AND IN PART BY THE TAXES OF THE CITIZENS OF LOS ANGELES COUNTY AND OF THE STATE OF CALIFORNIA.

REV	DATE	BY	APP	REG NO	EXPIRES	SEAL HOLDER	DESCRIPTION

DESIGNED BY XXX
DRAWN BY XXX
CHECKED BY XXX
IN CHARGE XXX
DATE MM-DD-YR


FOR INFORMATION ONLY NOT FOR CONSTRUCTION

M Metro
MOTT MACDONALD M M
 1000 Wilshire Blvd, Suite 400
 Los Angeles, CA 90017
 Tel: 818-506-8088

LOS ANGELES COUNTY METROPOLITAN TRANSPORTATION AUTHORITY
HNTB
 PRELIMINARY - NOT FOR CONSTRUCTION
 FOR INFORMATION ONLY NOT FOR CONSTRUCTION

METRO ORANGE LINE GRADE CROSSING VALERIO ST PLAN

CONTRACT NO 381630	REV X
DRAWING NO GX-P-30	
SCALE 1"=20'	
SHEET NO	

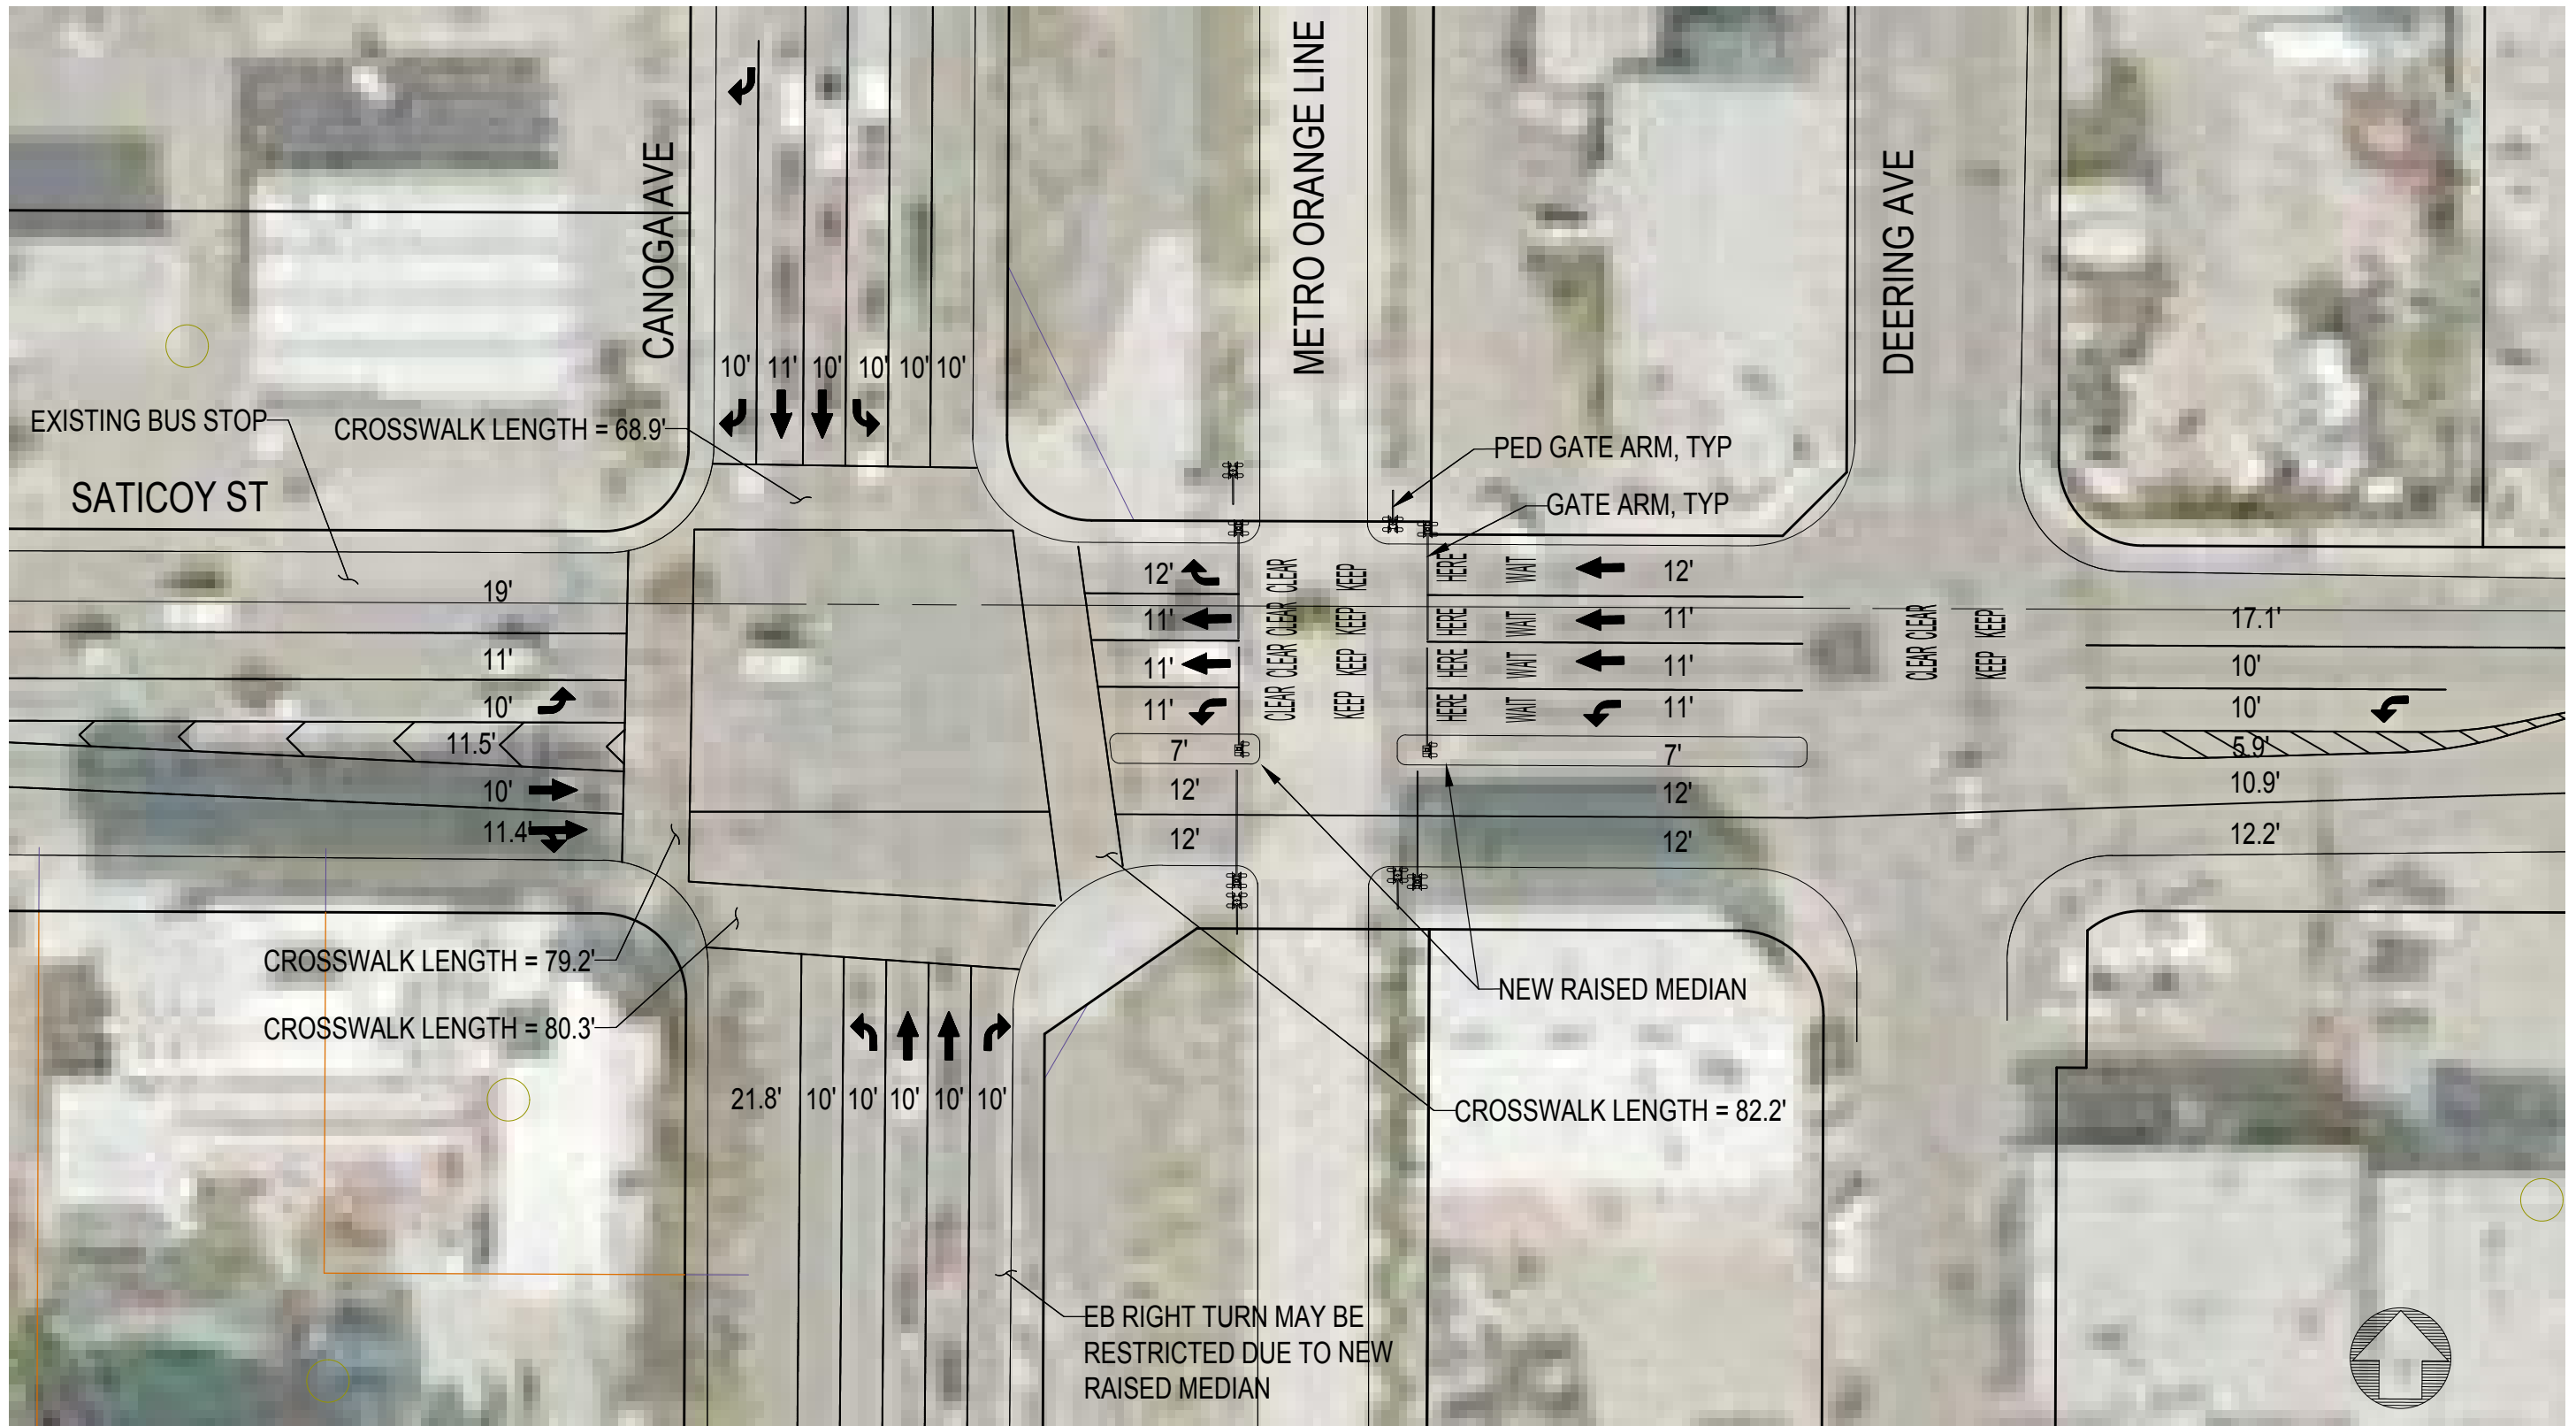

PRELIMINARY - NOT FOR CONSTRUCTION

THE PREPARATION OF THIS DRAWING HAS BEEN FINANCED IN PART THROUGH A GRANT FROM U.S. DEPARTMENT OF TRANSPORTATION, FEDERAL TRANSIT ADMINISTRATION (FTA), UNDER THE FEDERAL TRANSIT ACT OF 1964, AS AMENDED AND IN PART BY THE TAXES OF THE CITIZENS OF LOS ANGELES COUNTY AND OF THE STATE OF CALIFORNIA.

REV	DATE	BY	APP	REG NO	EXPIRES	SEAL HOLDER	DESCRIPTION

DESIGNED BY
XXX
DRAWN BY
XXX
CHECKED BY
XXX
IN CHARGE
XXX
DATE
MM-DD-YR


FOR INFORMATION ONLY NOT FOR CONSTRUCTION

Metro
MOTT MACDONALD
 1000 Wilshire Blvd, Suite 400
 Los Angeles, CA 90017
 Tel: 818-506-9088

LOS ANGELES COUNTY METROPOLITAN TRANSPORTATION AUTHORITY
HNTB
 PRELIMINARY - NOT FOR CONSTRUCTION
 FOR INFORMATION ONLY NOT FOR CONSTRUCTION

METRO ORANGE LINE GRADE CROSSING SATICOY ST PLAN

CONTRACT NO	381630
DRAWING NO	GX-P-31
SCALE	1"=20'
SHEET NO	

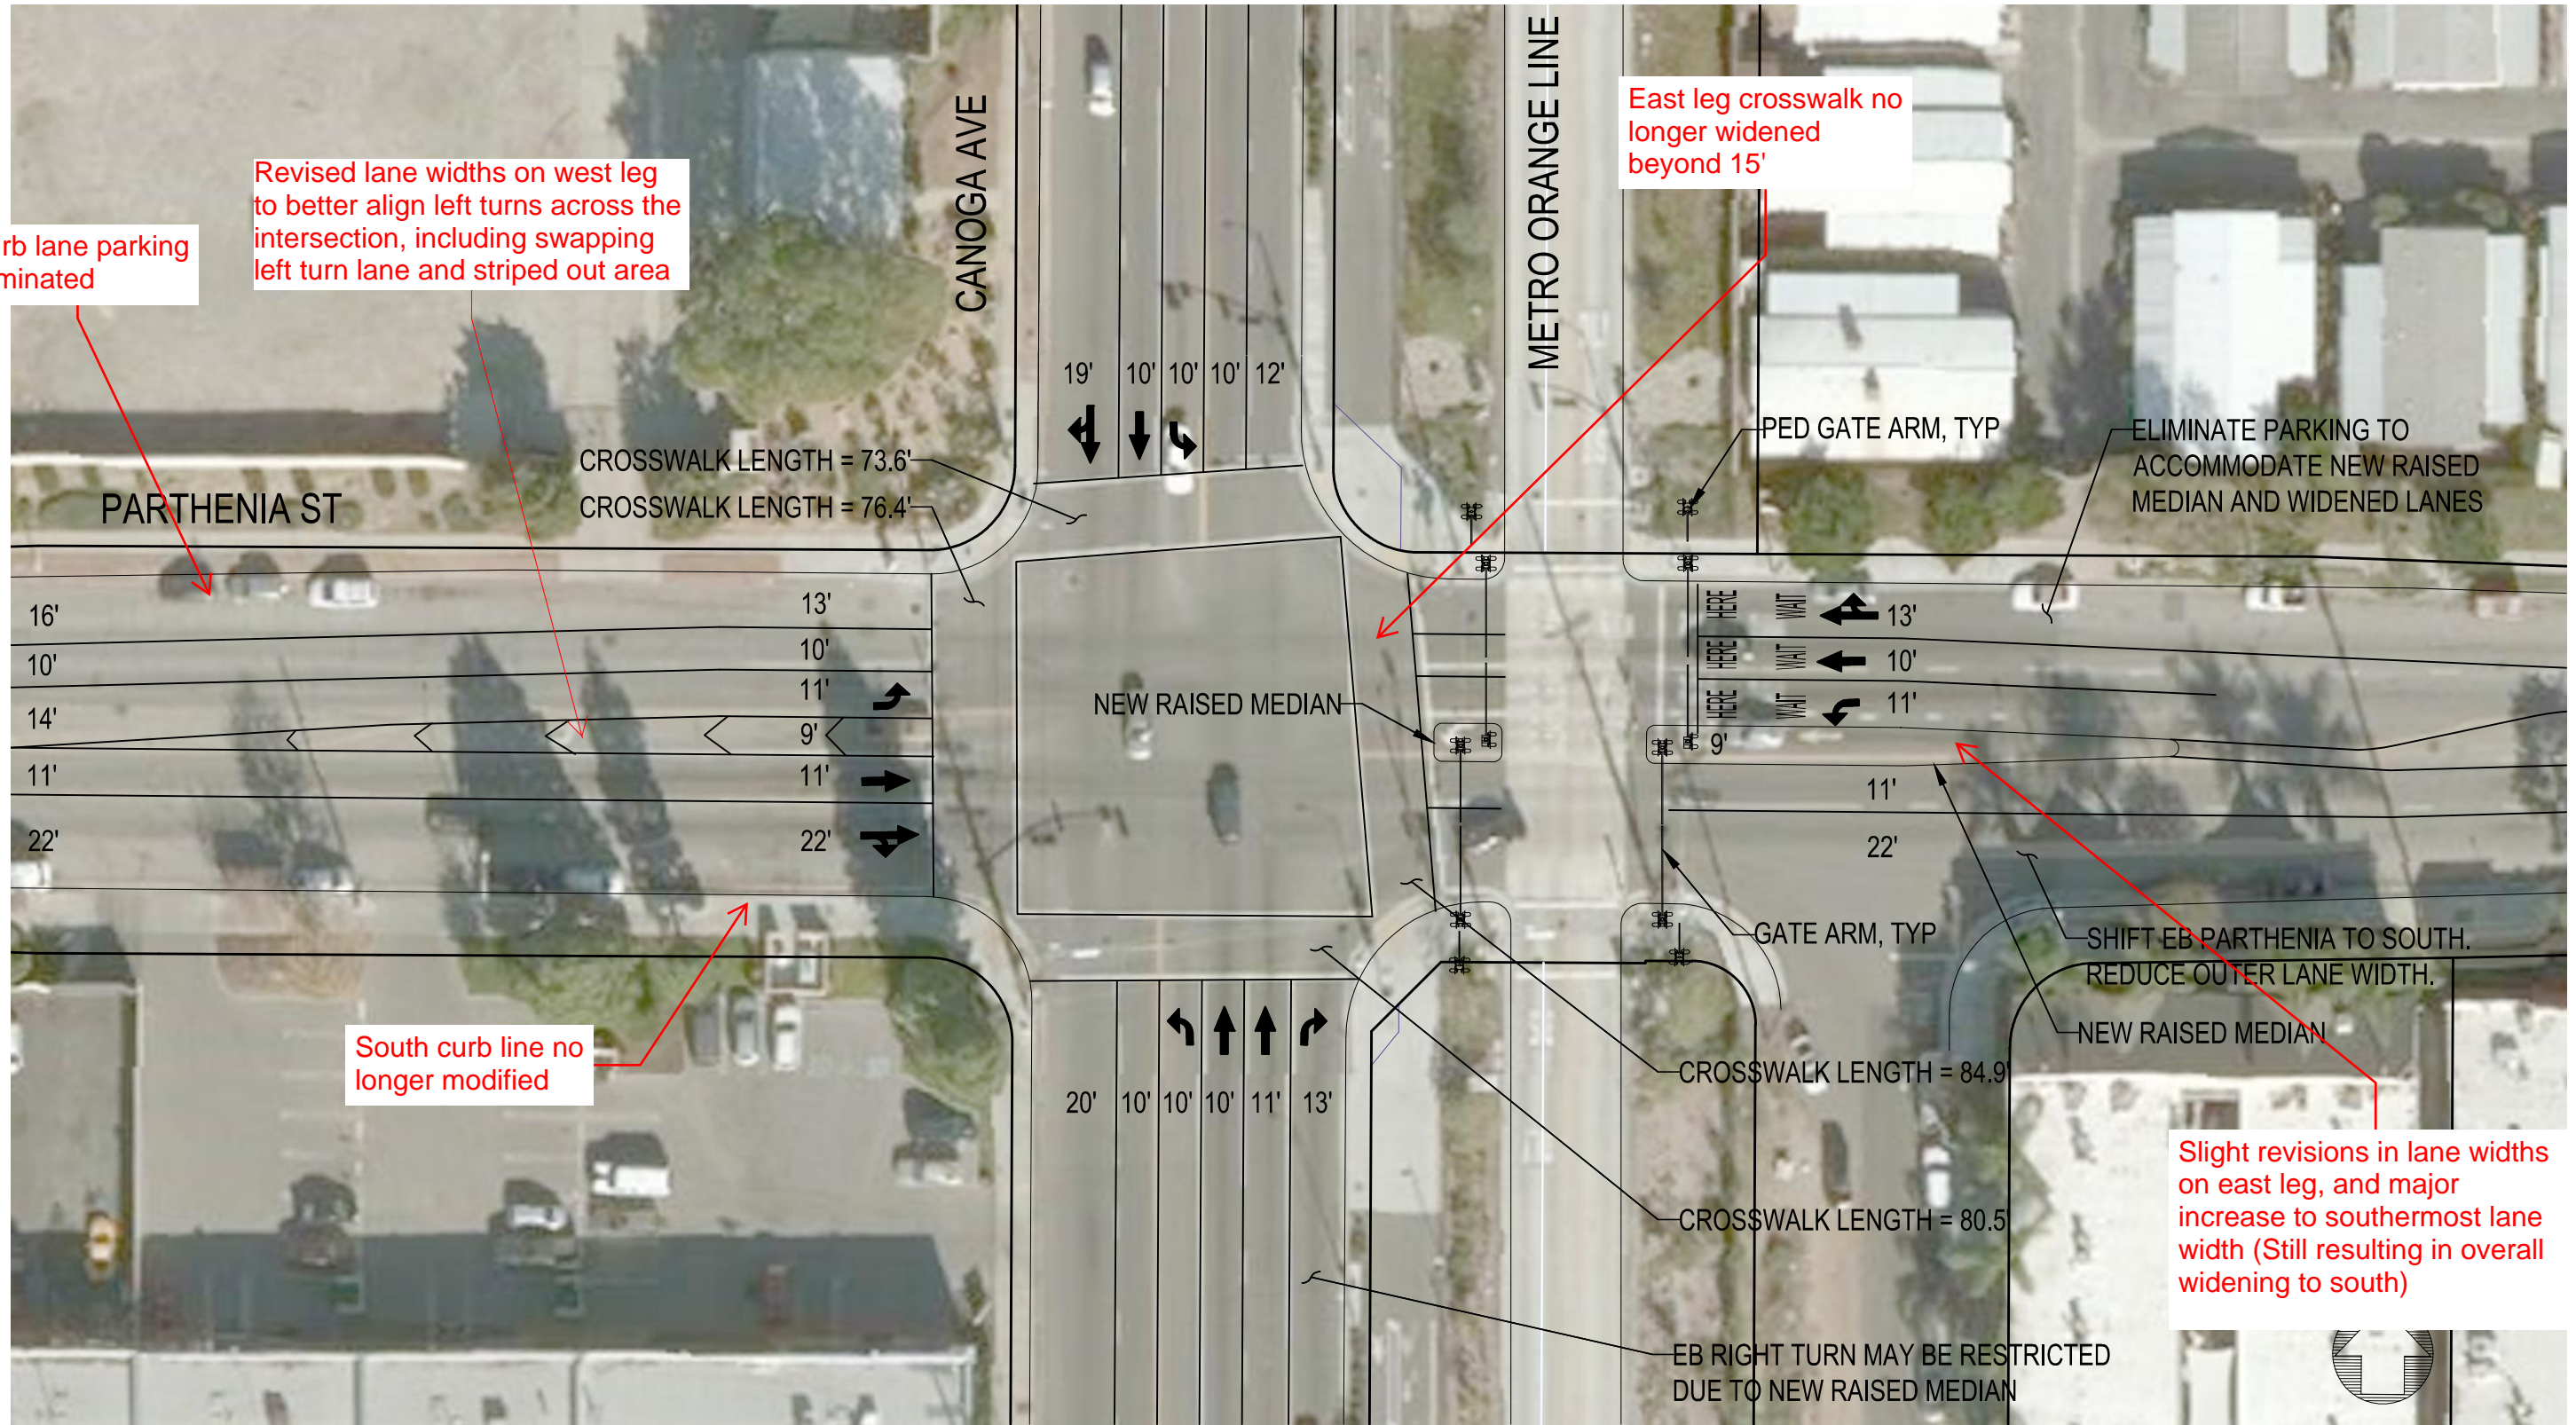

PRELIMINARY - NOT FOR CONSTRUCTION

THE PREPARATION OF THIS DRAWING HAS BEEN FINANCED IN PART THROUGH A GRANT FROM U.S. DEPARTMENT OF TRANSPORTATION, FEDERAL TRANSIT ADMINISTRATION (FTA), UNDER THE FEDERAL TRANSIT ACT OF 1964, AS AMENDED AND IN PART BY THE TAXES OF THE CITIZENS OF LOS ANGELES COUNTY AND OF THE STATE OF CALIFORNIA.

REV	DATE	BY	APP	REG NO	EXPIRES	SEAL HOLDER	DESCRIPTION

DESIGNED BY XXX
DRAWN BY XXX
CHECKED BY XXX
IN CHARGE XXX
DATE MM-DD-YR

FOR INFORMATION ONLY NOT FOR CONSTRUCTION


M Metro
MOTT MACDONALD M M
 1000 Wilshire Blvd, Suite 400
 Los Angeles, CA 90017
 Tel: 818-506-8088

LOS ANGELES COUNTY METROPOLITAN TRANSPORTATION AUTHORITY
HNTB
 PRELIMINARY - NOT FOR CONSTRUCTION
 FOR INFORMATION ONLY NOT FOR CONSTRUCTION

METRO ORANGE LINE GRADE CROSSING
 PARTHENIA ST PLAN

CONTRACT NO 381630	REV X
DRAWING NO GX-P-33	
SCALE 1"=20'	
SHEET NO	

C:\pwworking\hmm\raill_transit\marsh@hmtb.com\d0106944\381630-C-GX-P-33-PRTH.dwg Wednesday, February 28, 2018 11:06:15 AM

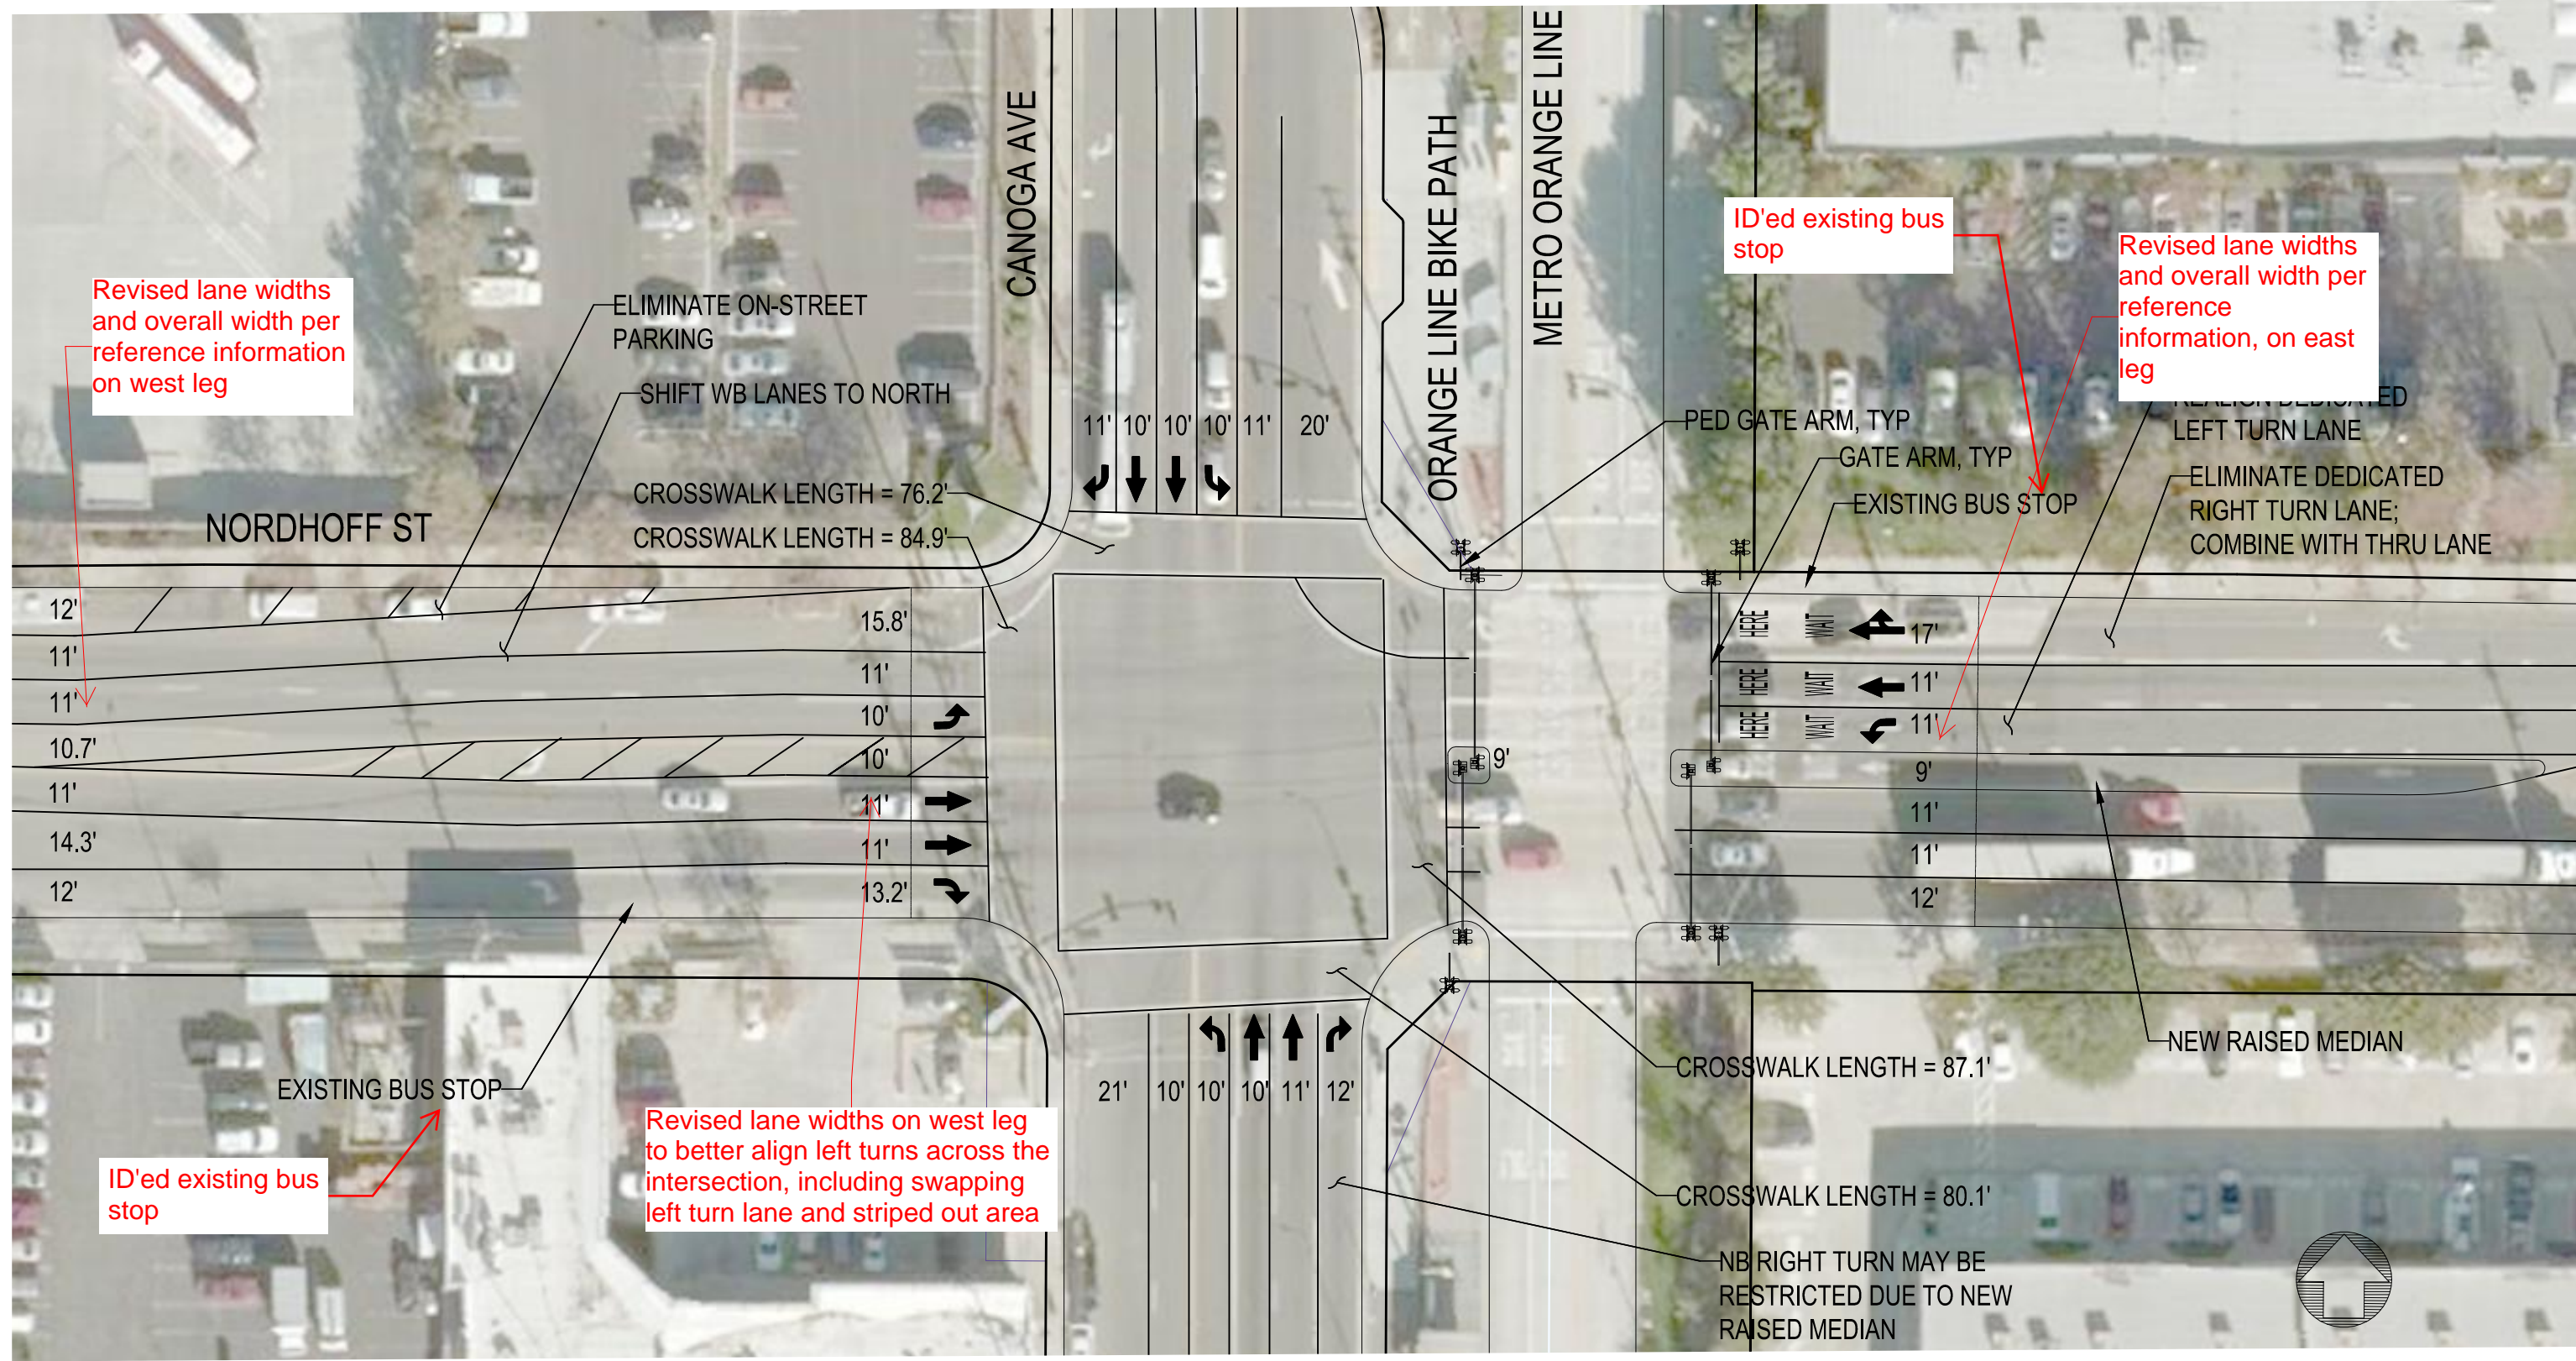

Revised lane widths and overall width per reference information on west leg

Revised lane widths and overall width per reference information, on east leg

ID'ed existing bus stop

Revised lane widths on west leg to better align left turns across the intersection, including swapping left turn lane and striped out area

PRELIMINARY - NOT FOR CONSTRUCTION



THE PREPARATION OF THIS DRAWING HAS BEEN FINANCED IN PART THROUGH A GRANT FROM U.S. DEPARTMENT OF TRANSPORTATION, FEDERAL TRANSIT ADMINISTRATION (FTA), UNDER THE FEDERAL TRANSIT ACT OF 1964, AS AMENDED AND IN PART BY THE TAXES OF THE CITIZENS OF LOS ANGELES COUNTY AND OF THE STATE OF CALIFORNIA.							
REV	DATE	BY	APP	REG NO	EXPIRES	SEAL HOLDER	DESCRIPTION

DESIGNED BY XXX
DRAWN BY XXX
CHECKED BY XXX
IN CHARGE XXX
DATE MM-DD-YR

FOR INFORMATION ONLY NOT FOR CONSTRUCTION

Metro LOS ANGELES COUNTY METROPOLITAN TRANSPORTATION AUTHORITY

 PRELIMINARY - NOT FOR CONSTRUCTION
 FOR INFORMATION ONLY NOT FOR CONSTRUCTION

METRO ORANGE LINE GRADE CROSSING
 NORDHOFF ST PLAN

CONTRACT NO 381630
DRAWING NO GX-P-34
SCALE 1"=20'
SHEET NO