

DESIGNED BY	
DRAWN BY	
CHECKED BY	
IN CHARGE	
DATE	08-08-2008

REV	DATE	BY	APP	REC. NO.	EXPIRES	SCALE	HOLDER	DESCRIPTION

LOS ANGELES COUNTY METROPOLITAN TRANSPORTATION AUTHORITY
PROJECT MANAGER

REGIONAL CONNECTOR TRANSIT CORRIDOR
 ALTERNATIVES ANALYSIS
 ALTERNATIVES IDENTIFIED FOR SCREENING
ALTERNATIVE 3A

CONTRACT NO.	
DRAWING NO.	
SCALE	
SHEET NO.	


Figure D-4 Plan View of Alternative 3a



Figure D-5 Plan View of Alternative 3b



Figure D-6 Plan View of Alternative 4a

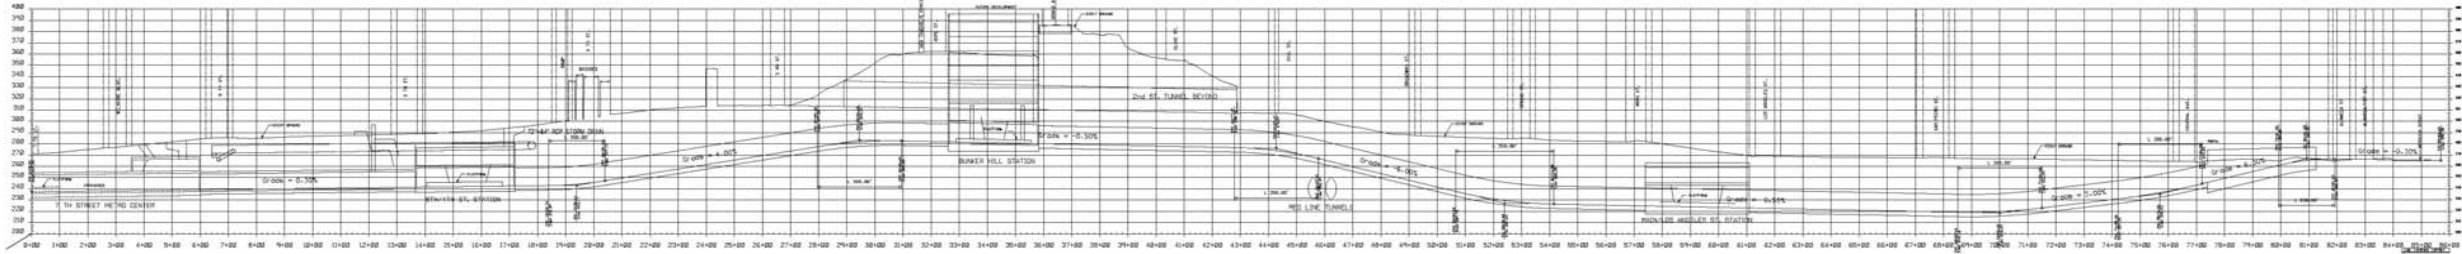

REV	DATE	BY	APP	RES NO	EXPIRES	SEAL HOLDER	DESCRIPTION

DESIGNED BY
 DRAWN BY
 CHECKED BY
 IN CHARGE
 DATE: 03-03-2008

LOS ANGELES COUNTY METROPOLITAN TRANSPORTATION AUTHORITY
 PROJECT MANAGER

REGIONAL CONNECTOR TRANSIT CORRIDOR
 ALTERNATIVES ANALYSIS
 ALTERNATIVES IDENTIFIED FOR SCREENING
ALTERNATIVE 5

CONTRACT NO.	
DRAWING NO.	
SCALE	
SHEET NO.	

Figure D-8 Plan View of Alternative 5



Figure D-9 Plan View of Alternative 6

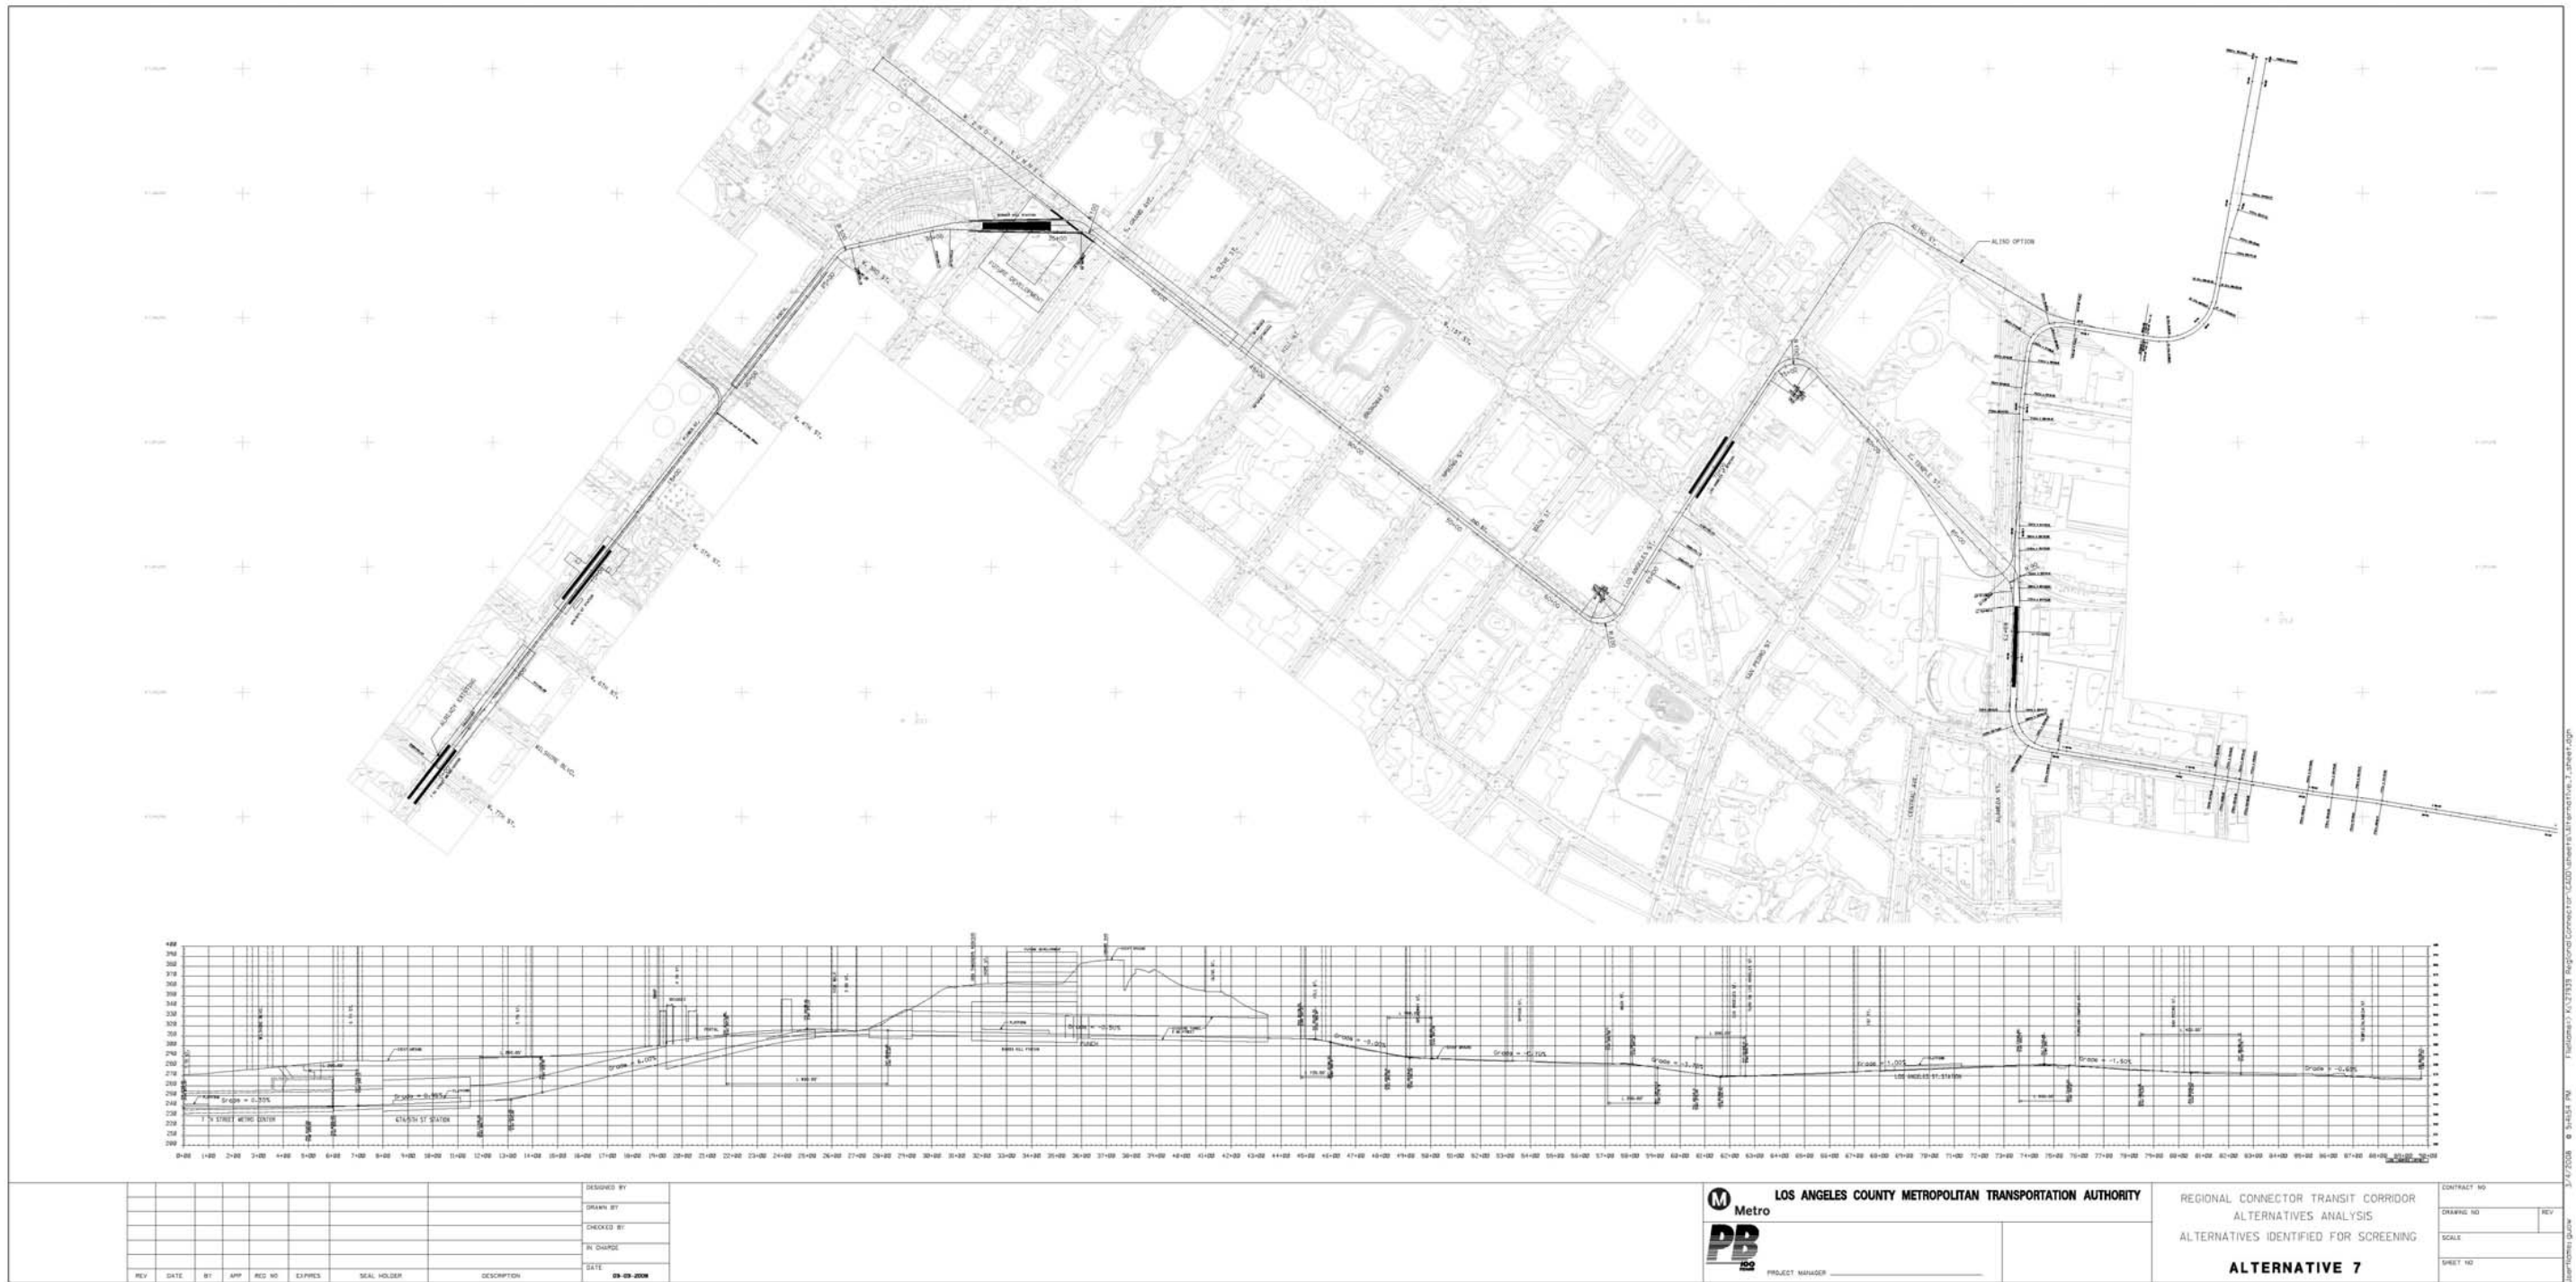


Figure D-10 Plan View of Alternative 7



REV	DATE	BY	APP	REG NO	EXPIRES	SCALE	HOLDER	DESCRIPTION

DESIGNED BY	
DRAWN BY	
CHECKED BY	
IN CHARGE	
DATE	08-09-2008


LOS ANGELES COUNTY METROPOLITAN TRANSPORTATION AUTHORITY

 PROJECT MANAGER

REGIONAL CONNECTOR TRANSIT CORRIDOR
 ALTERNATIVES ANALYSIS
 ALTERNATIVES IDENTIFIED FOR SCREENING
ALTERNATIVE 8

CONTRACT NO.	
DRAWING NO.	
SCALE	
SHEET NO.	

Figure D-11 Plan View of Alternative 8

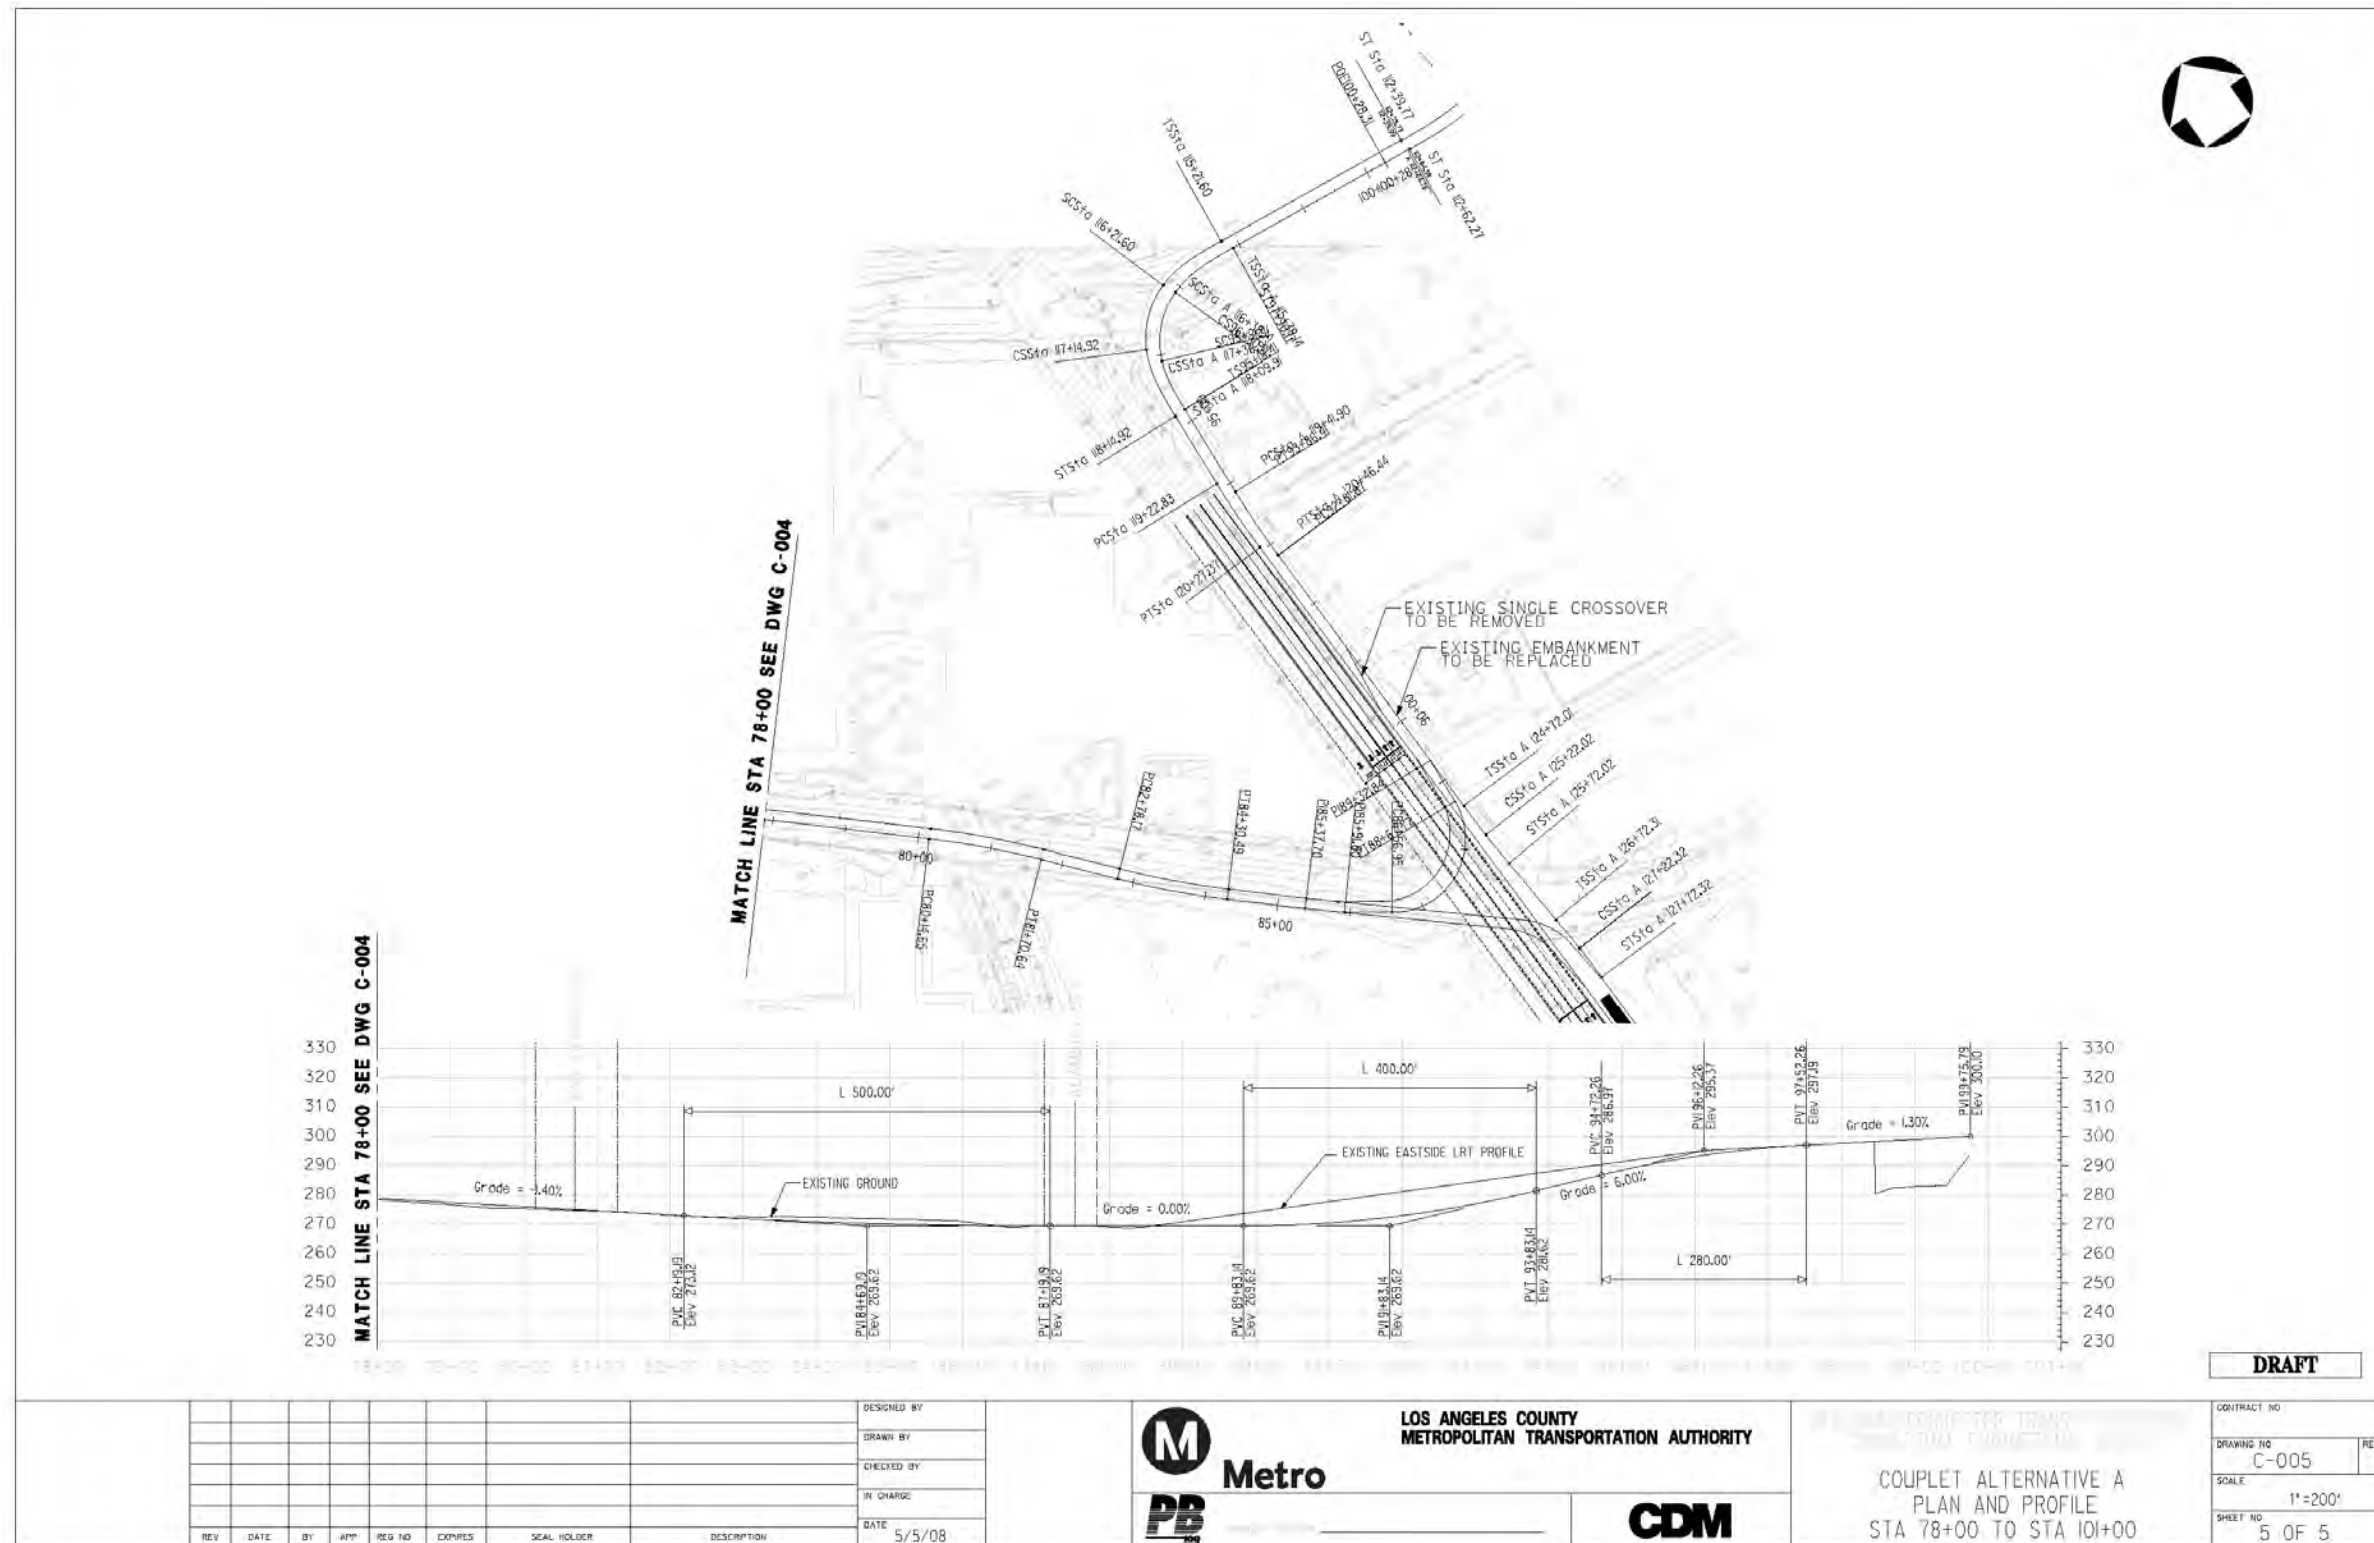

REV	DATE	BY	APP	REG NO	EXPIRES	SEAL HOLDER	DESCRIPTION

DESIGNED BY
 DRAWN BY
 CHECKED BY
 IN CHARGE
 DATE 5/5/08

M Metro
PB
 LOS ANGELES COUNTY METROPOLITAN TRANSPORTATION AUTHORITY
CDM

COUPLET ALTERNATIVE A
 PLAN AND PROFILE
 STA 78+00 TO STA 101+00

DRAFT	
CONTRACT NO.	REV
DRAWING NO. C-005	
SCALE 1"=200'	
SHEET NO. 5 OF 5	

Figure D-12 At-Grade Emphasis LRT Alternative Option A: Temple St. and Alameda St. Intersection

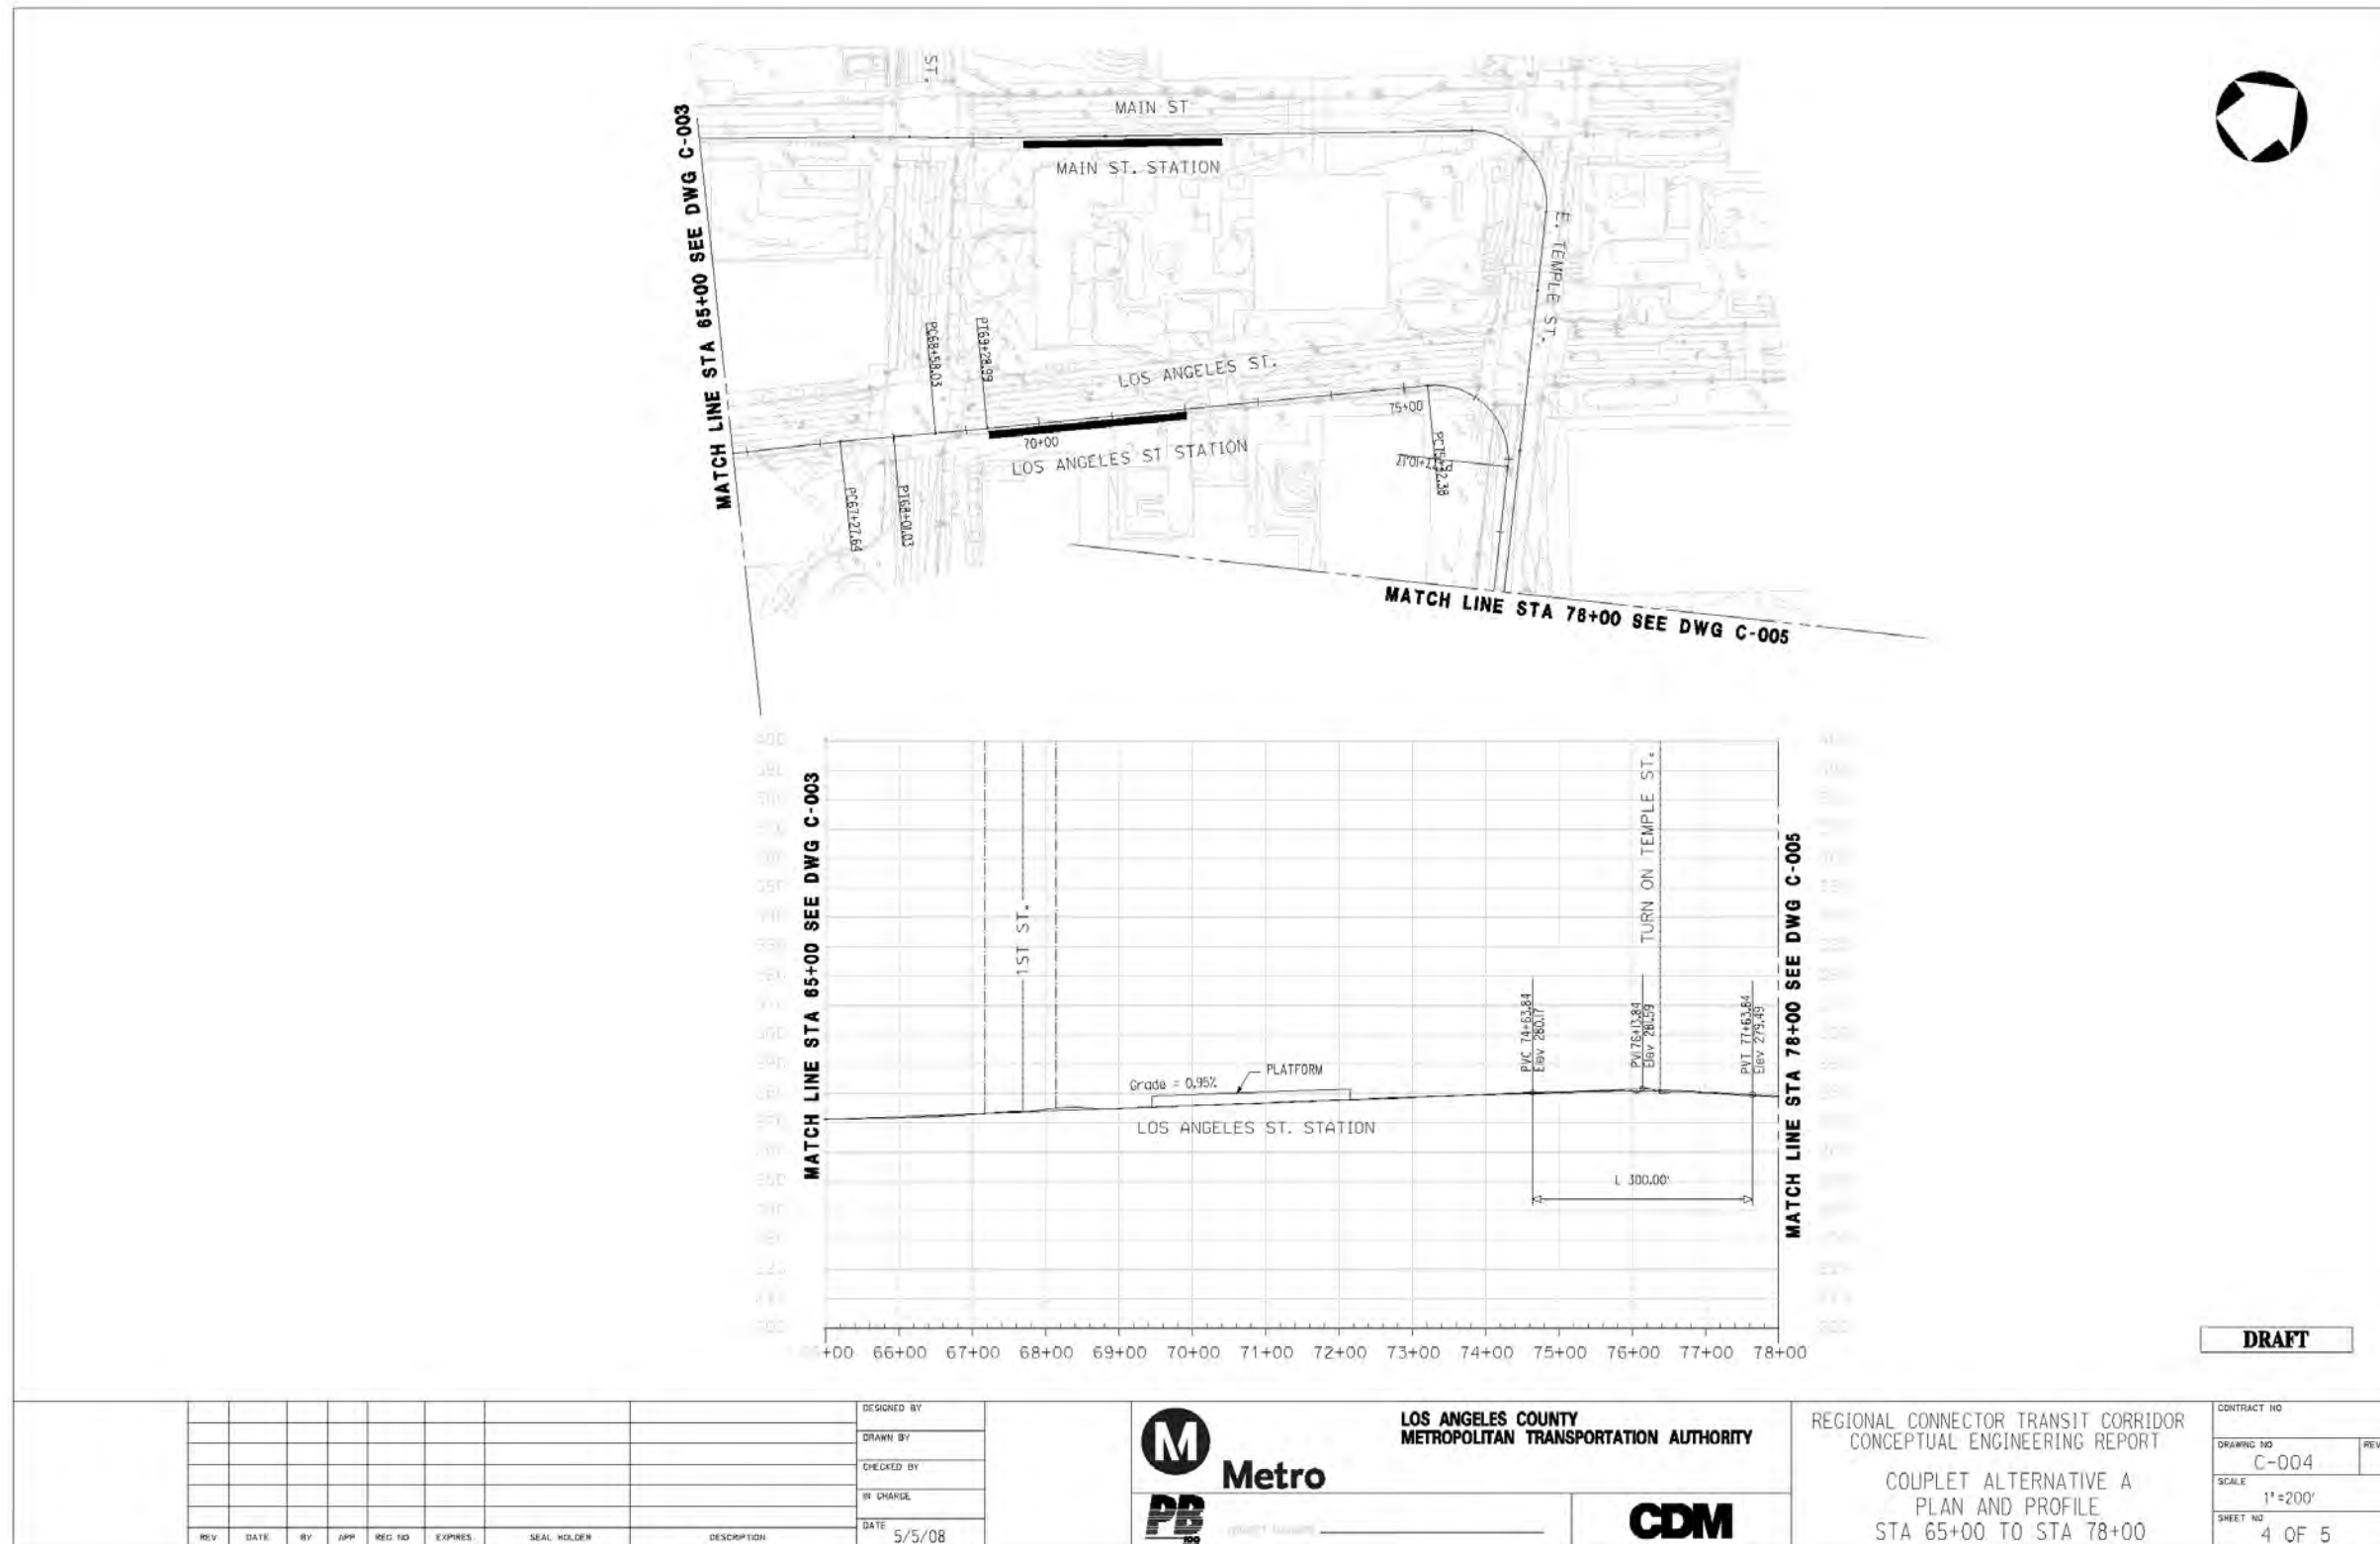


Figure D-13 At-Grade Emphasis LRT Alternative Option A: Main and Los Angeles Sts. at Temple St.

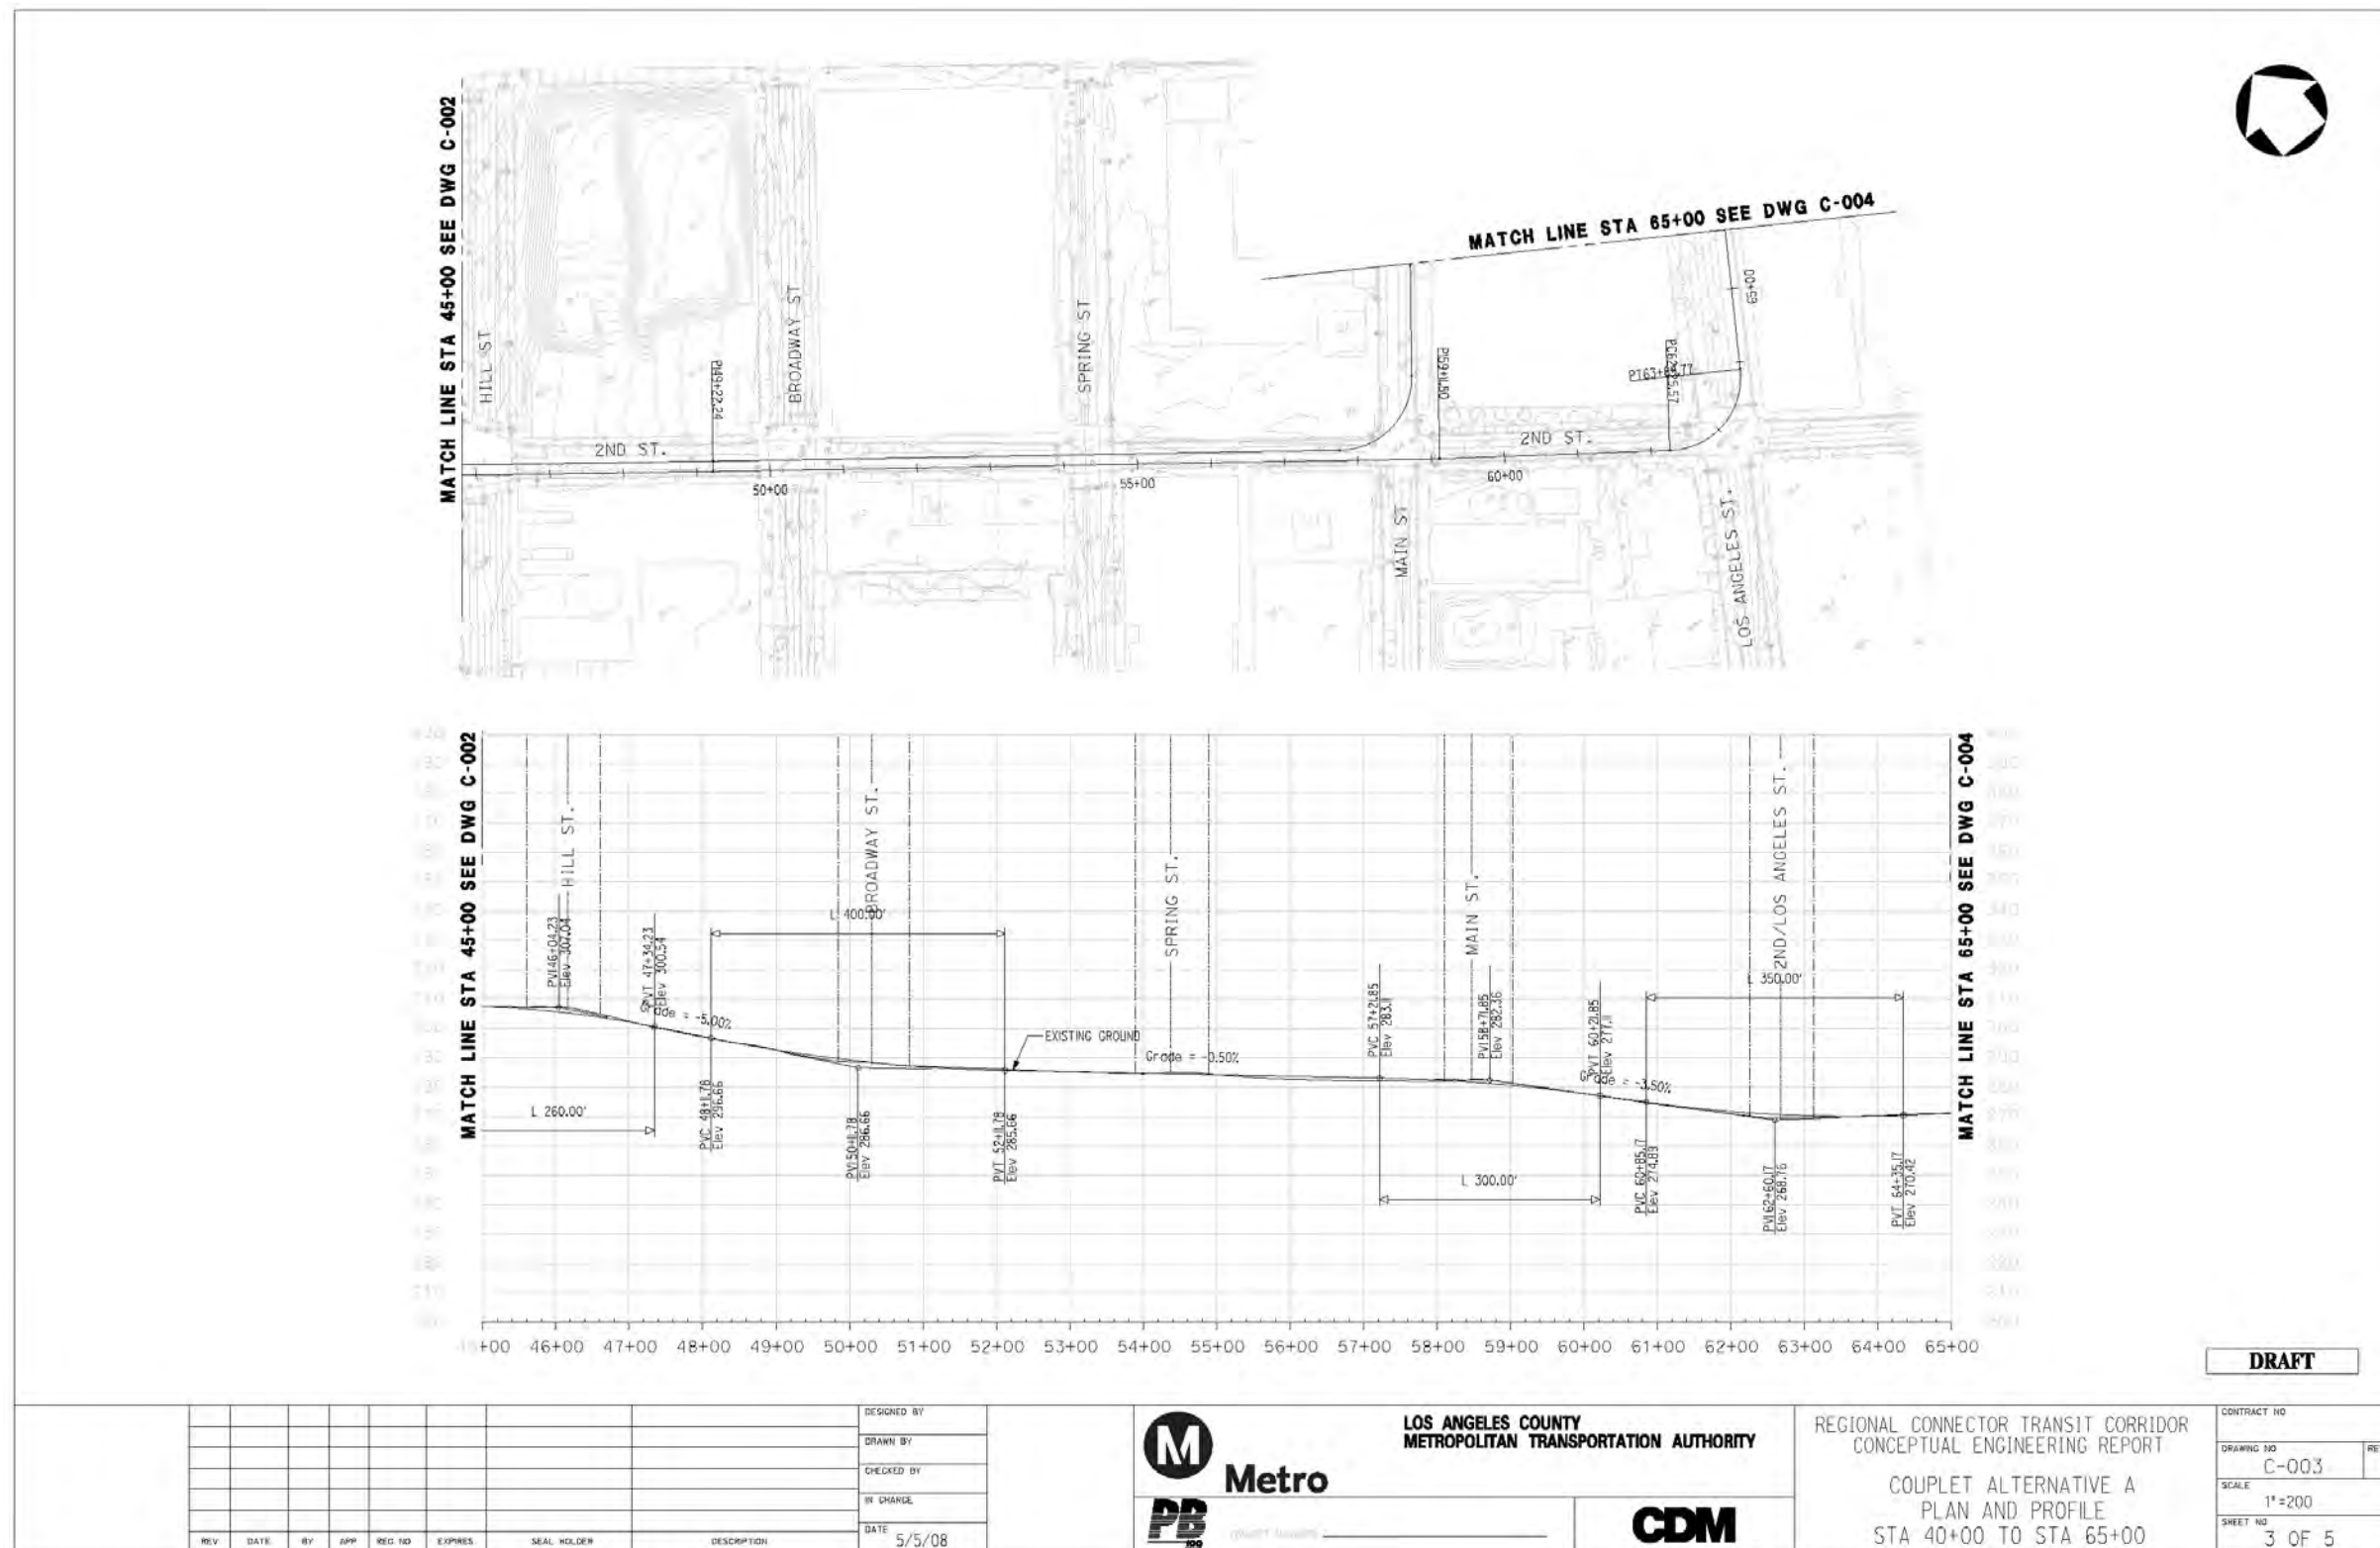


Figure D-14 At-Grade Emphasis LRT Alternative Option A: 2nd St. Corridor at main and Los Angeles Sts.

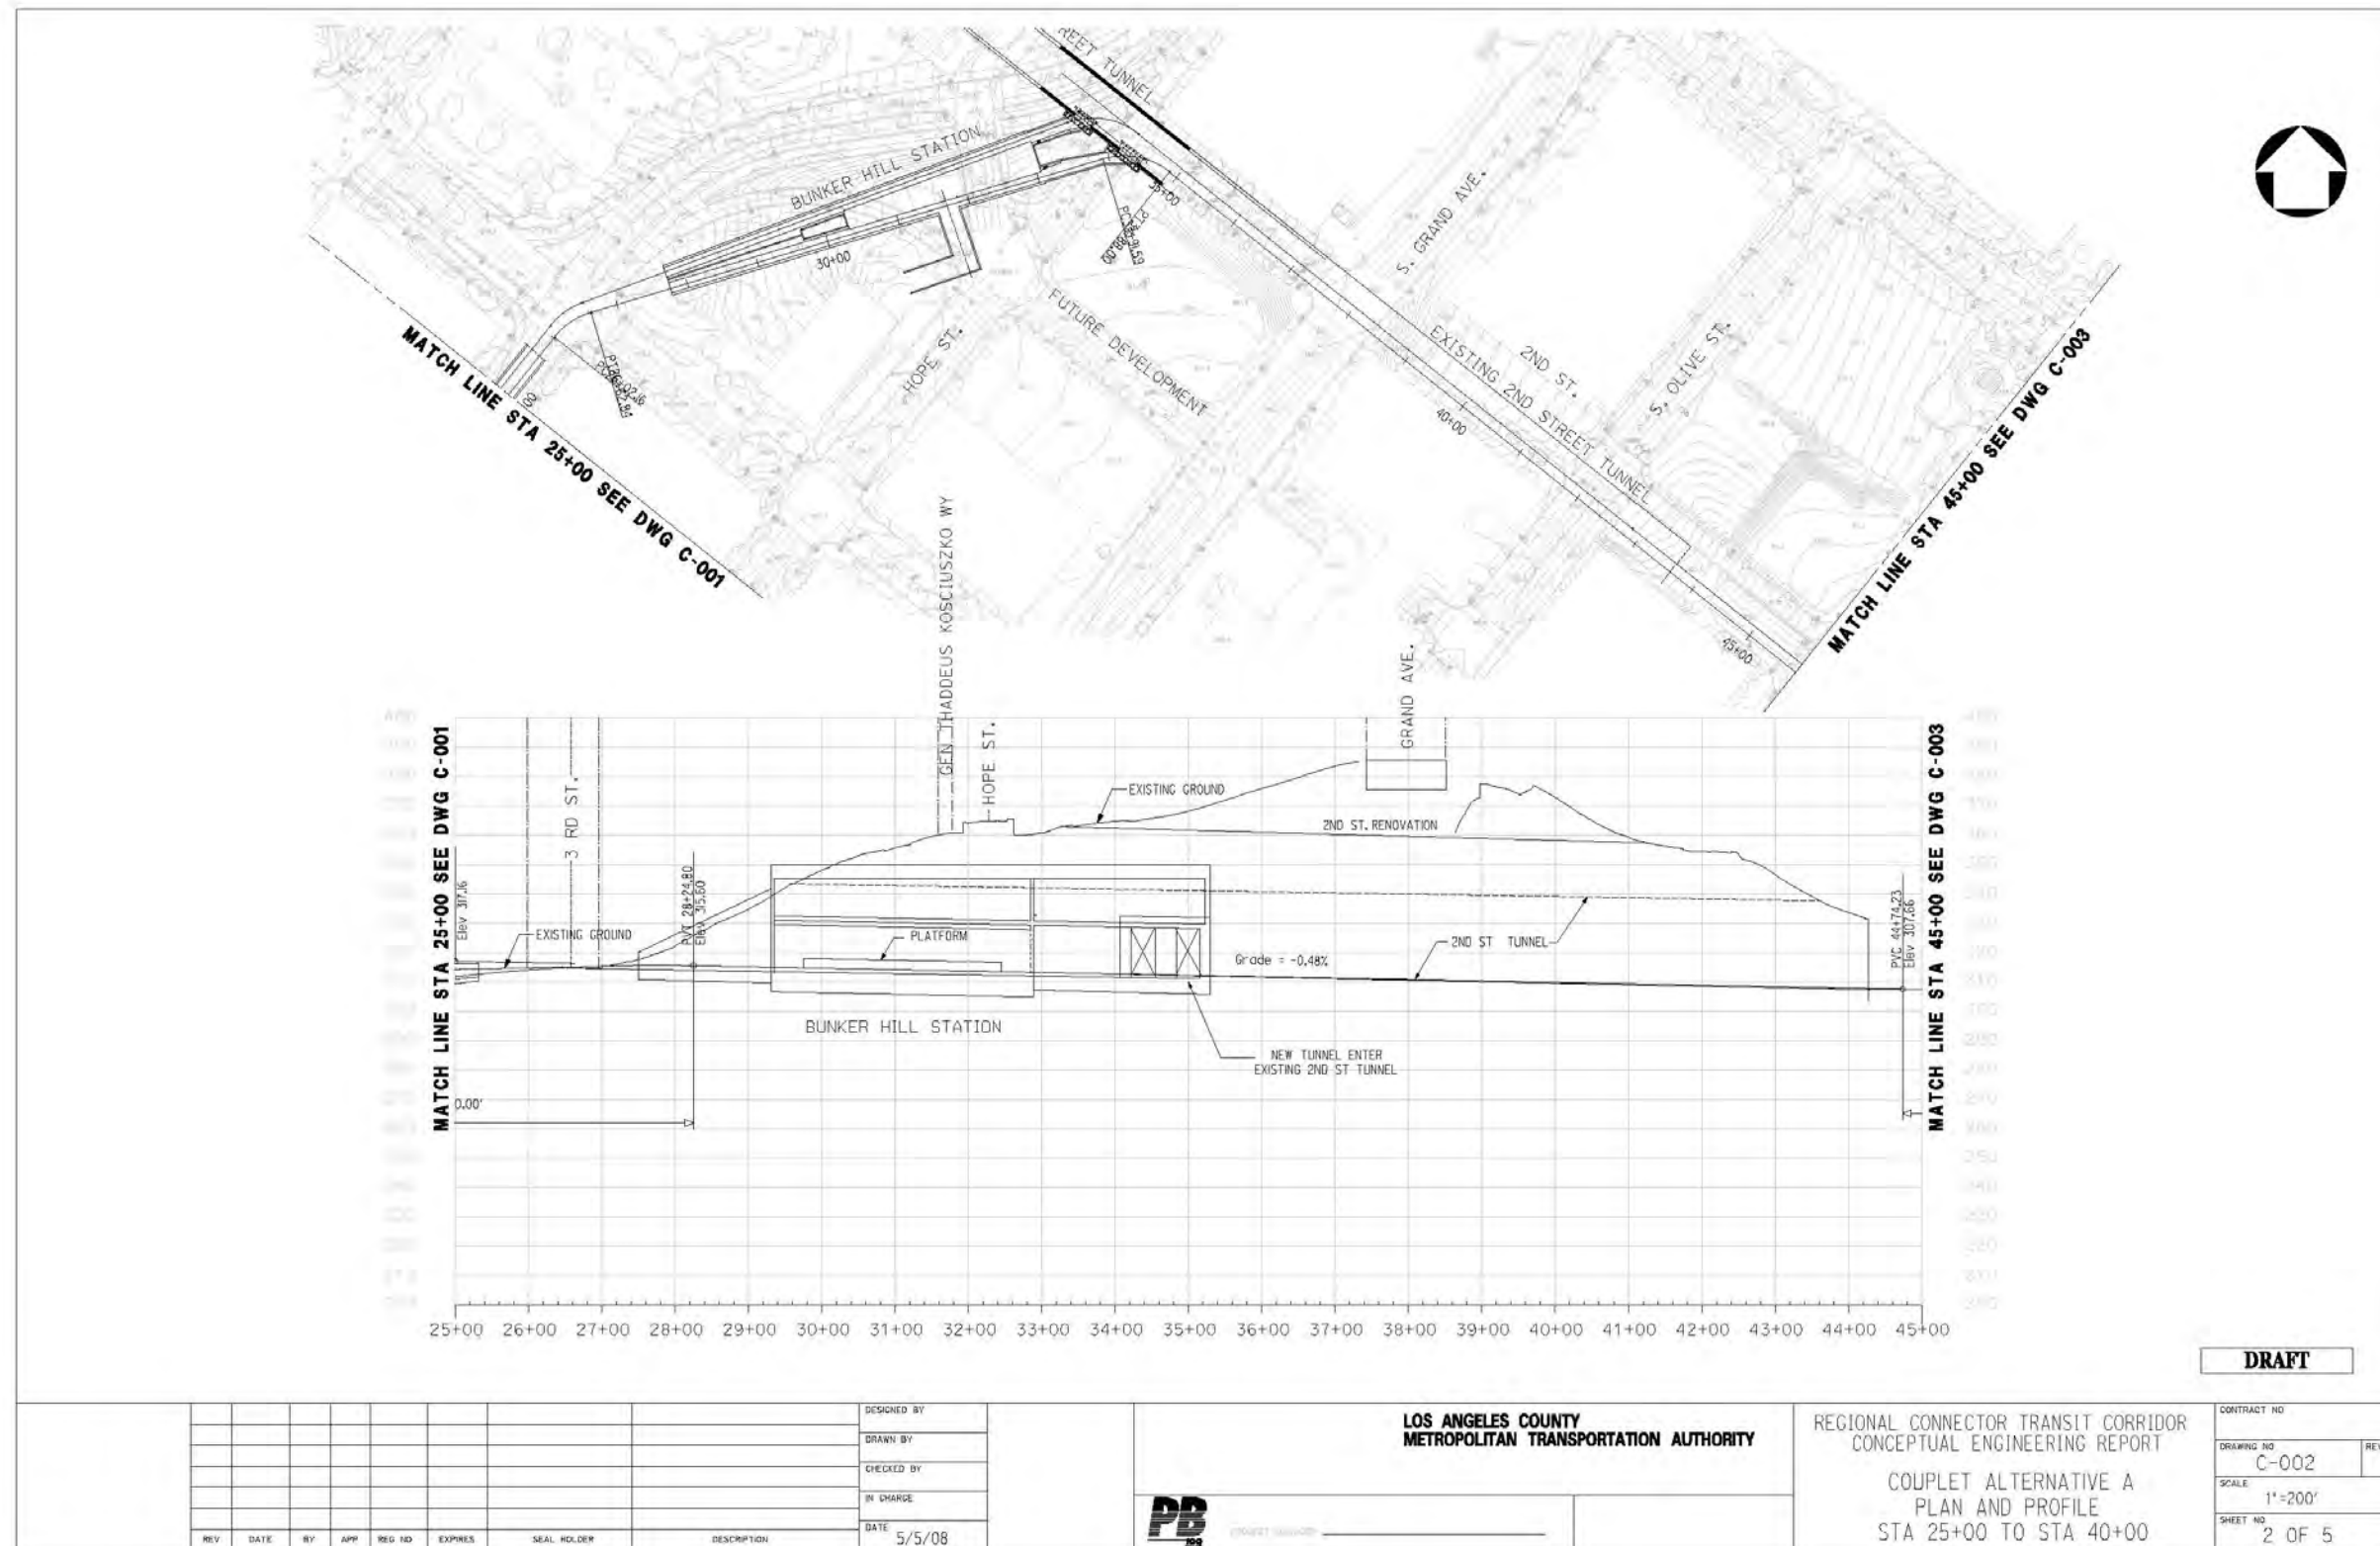


Figure D-15 At-Grade Emphasis LRT Alternative Option A: Grand Avenue Station & Portal

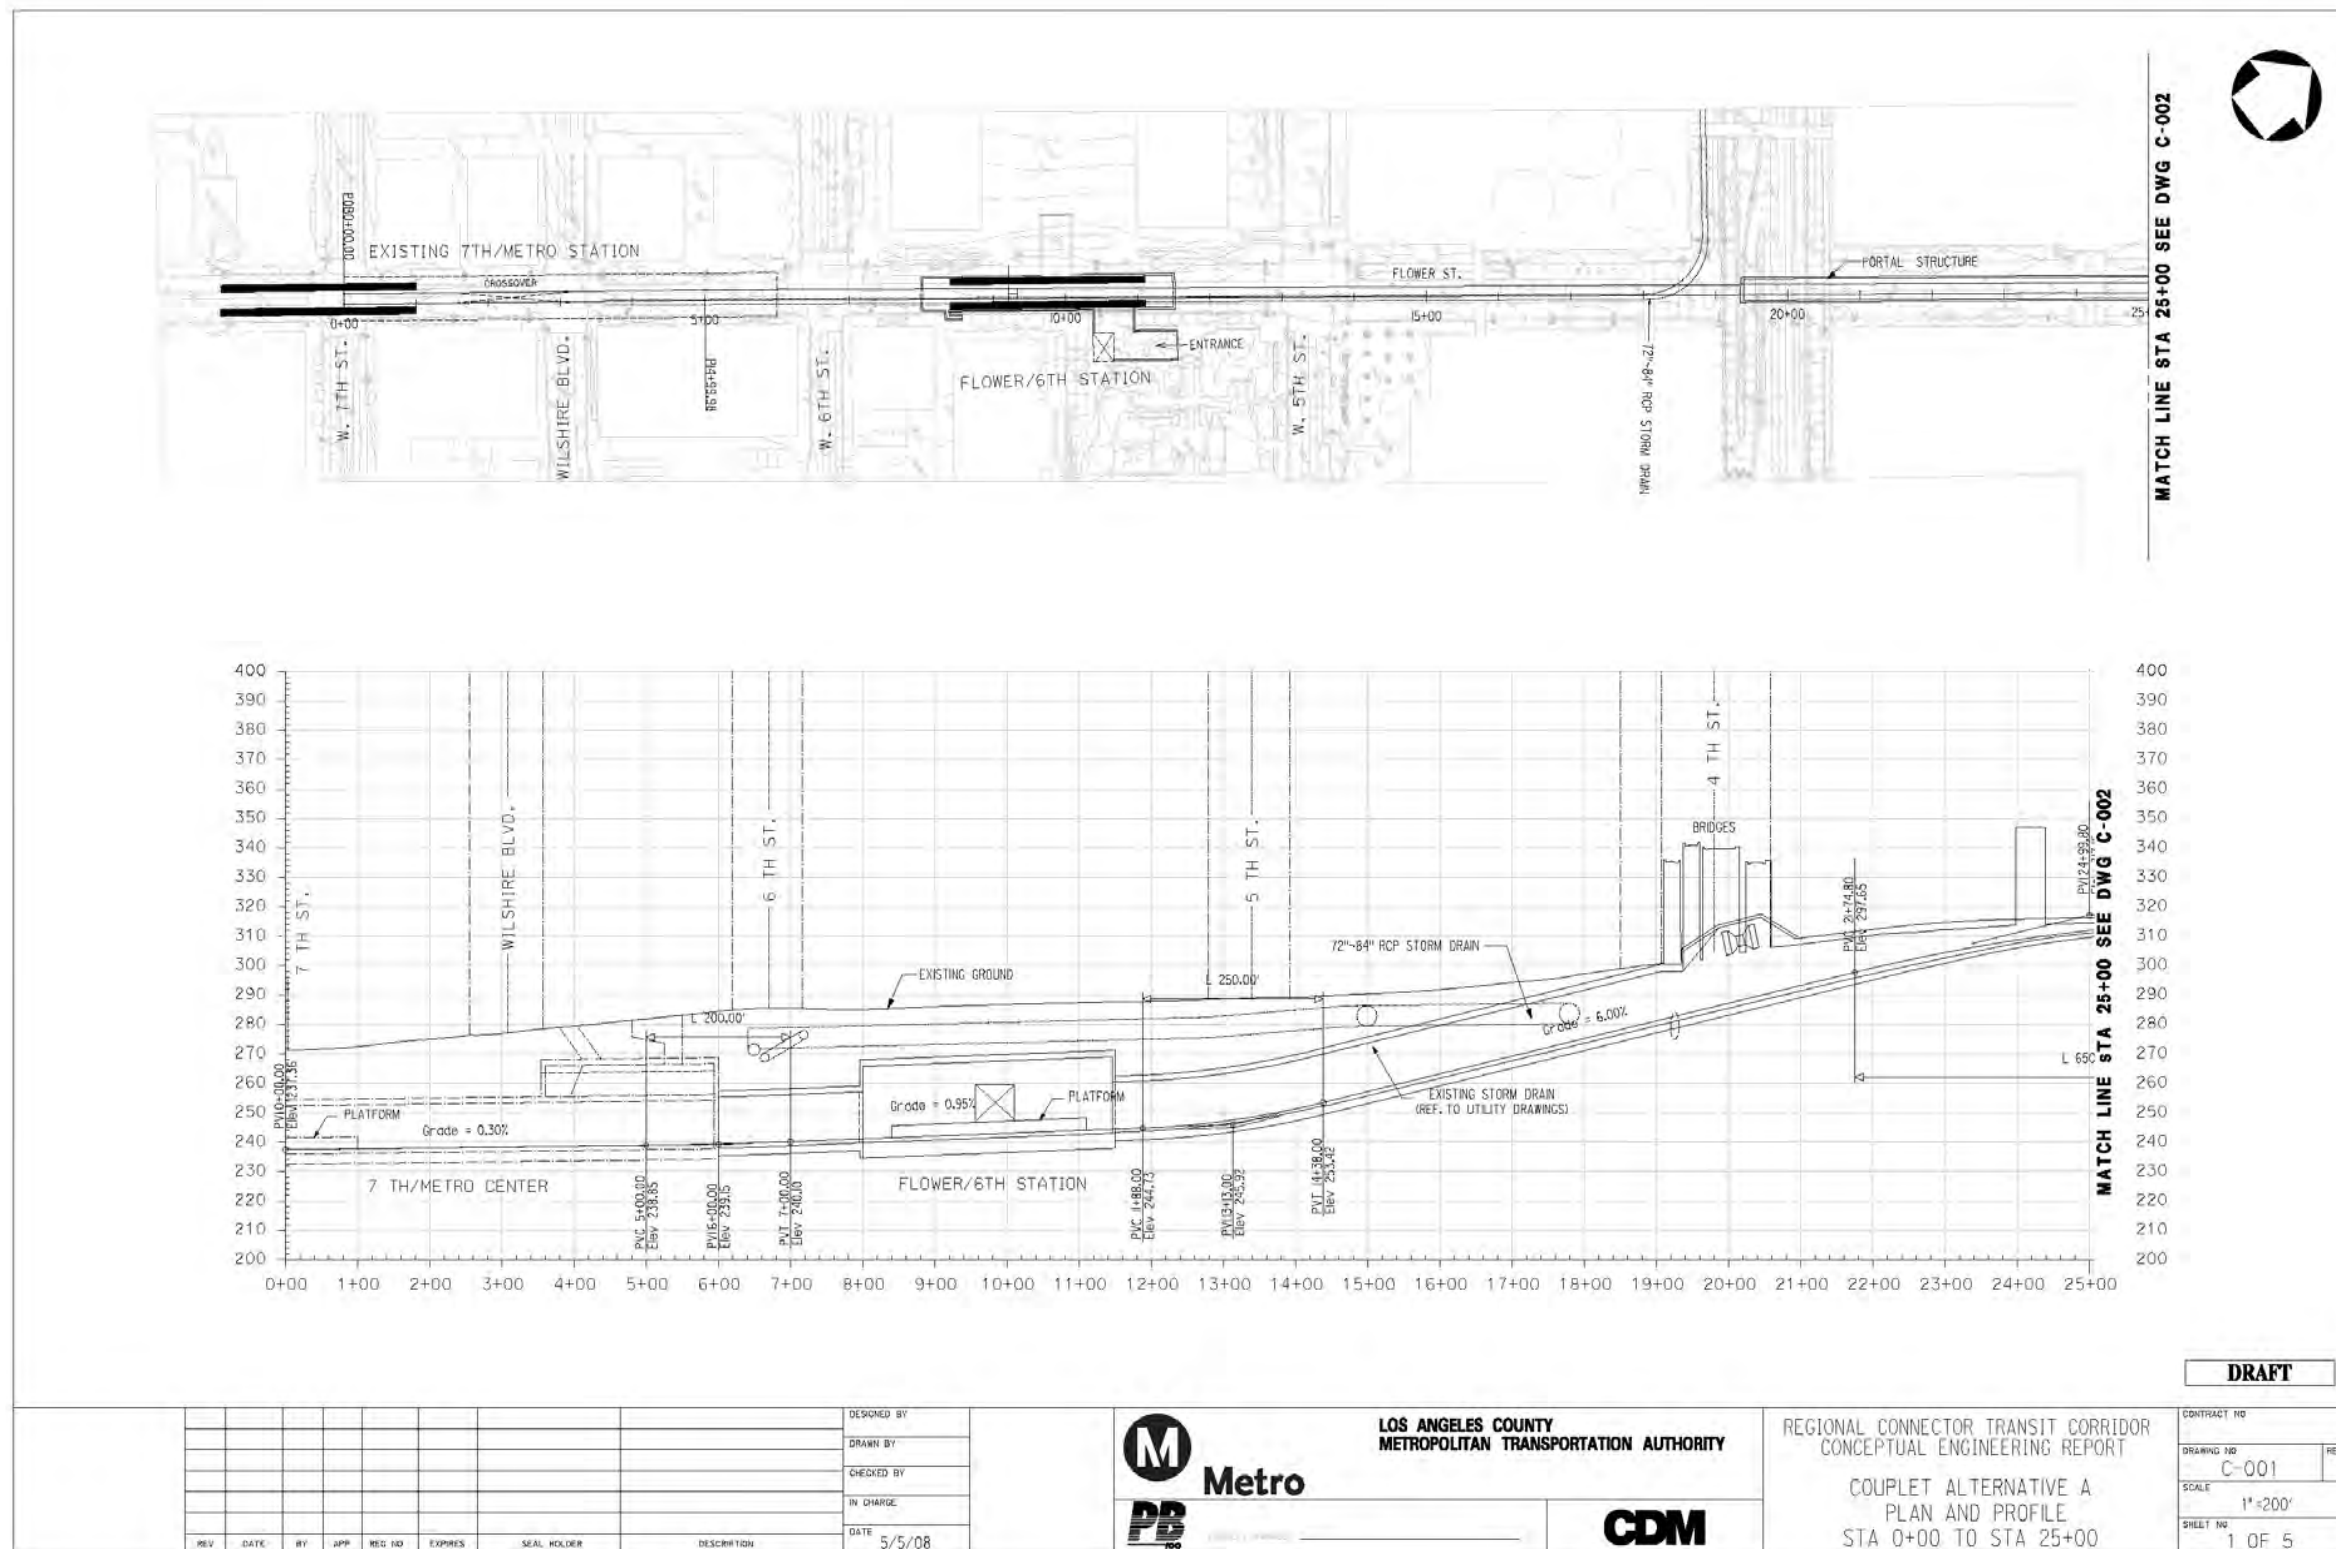


Figure D-16 At-Grade Emphasis LRT Alternative Option A: 7th St./Metro Center Station to Underground Station on Flower St.

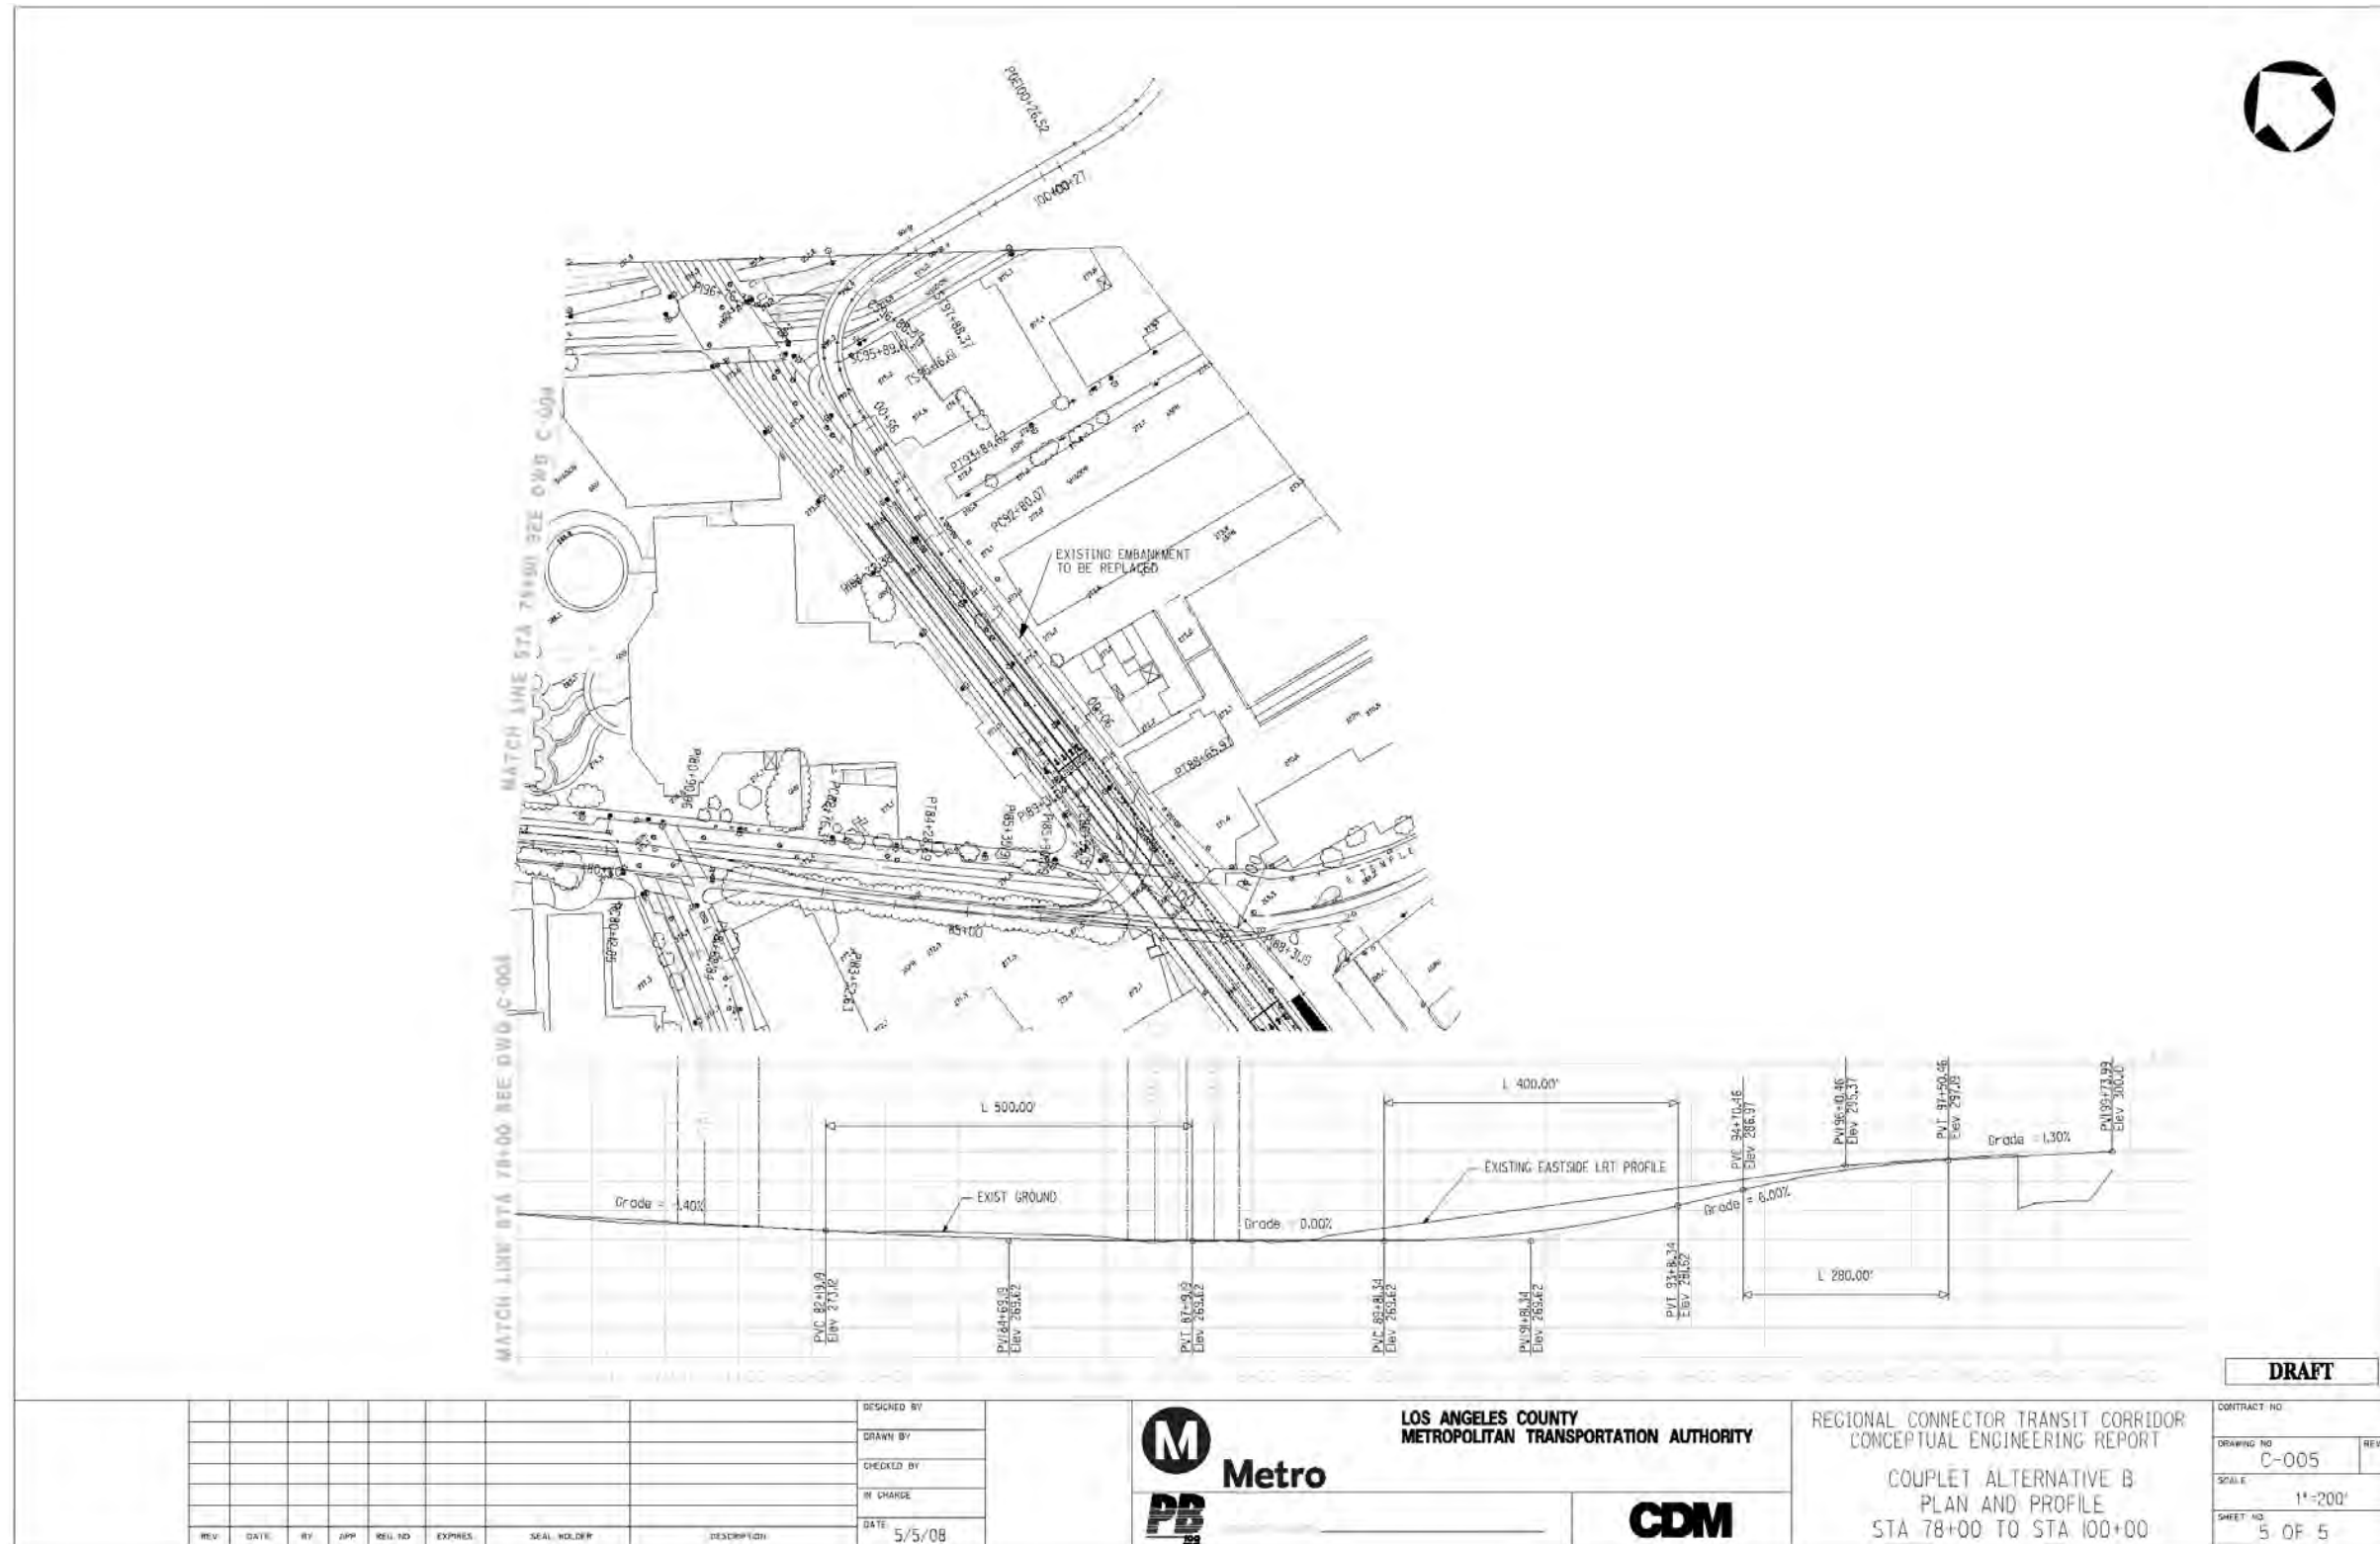


Figure D-17 At-Grade Emphasis LRT Alternative Option B: Temple St. and Alameda St. Intersection

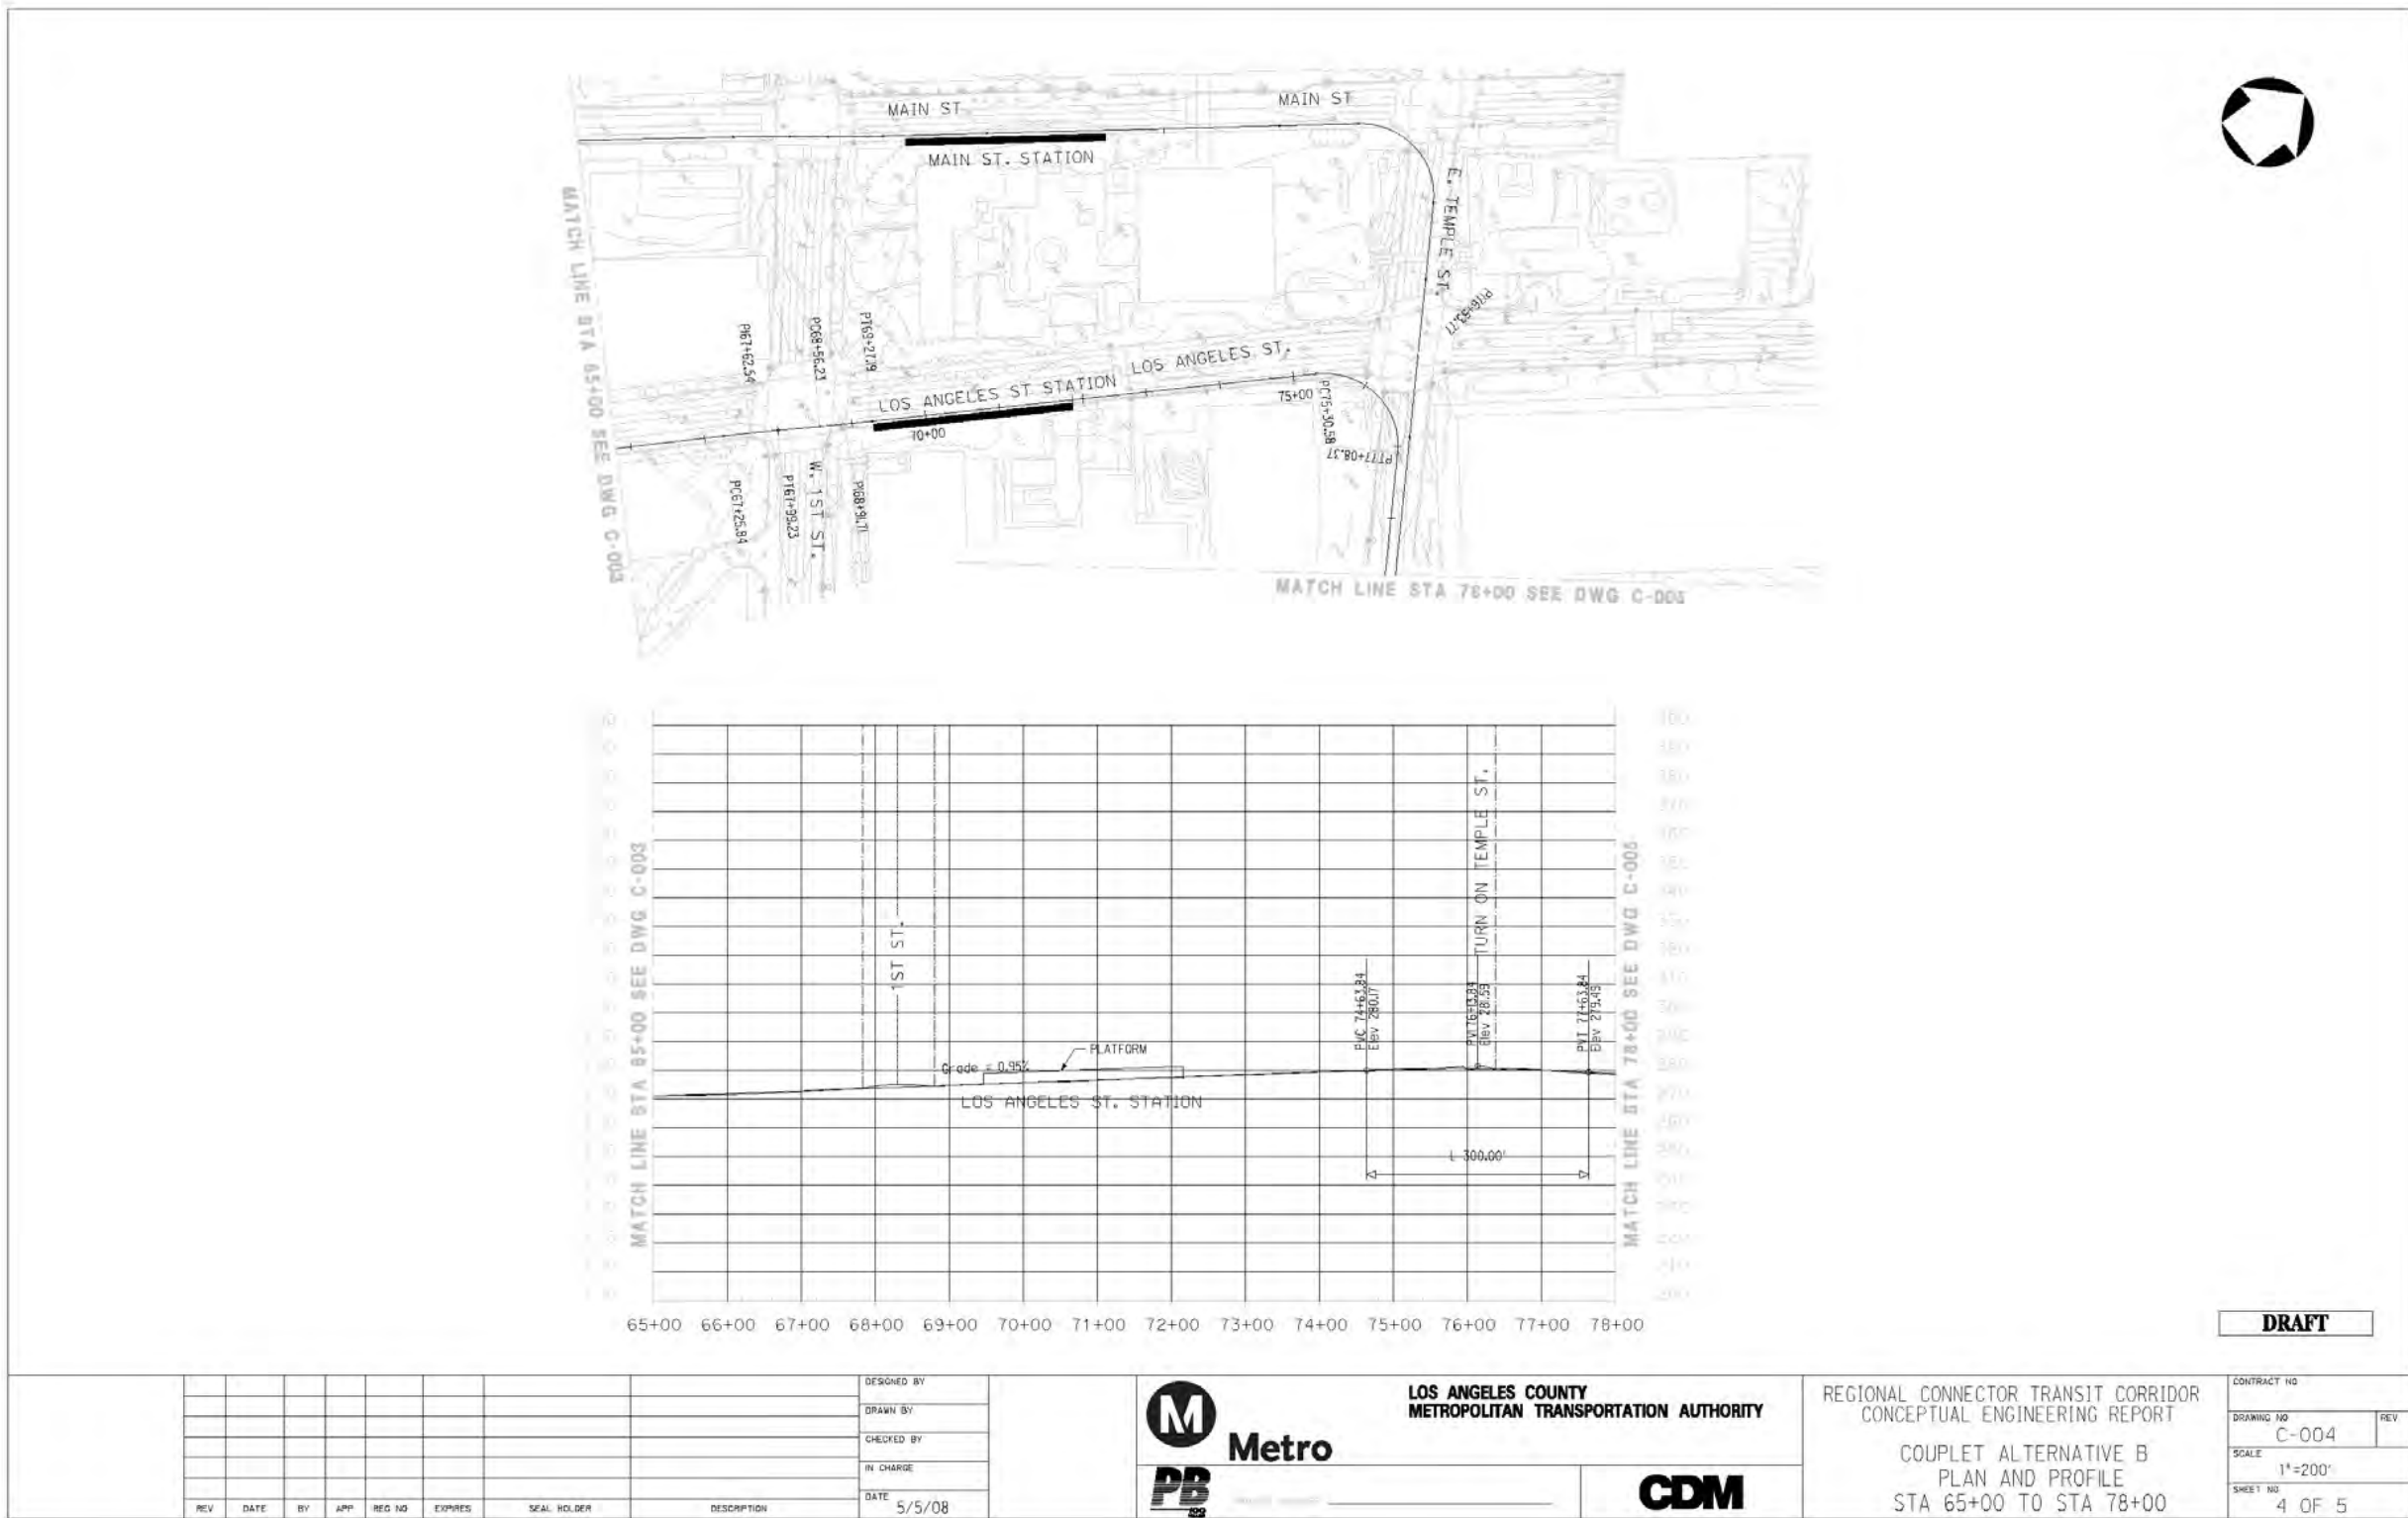


Figure D-18 At-Grade Emphasis LRT Alternative Option B: Main and Los Angeles Sts. at Temple St.

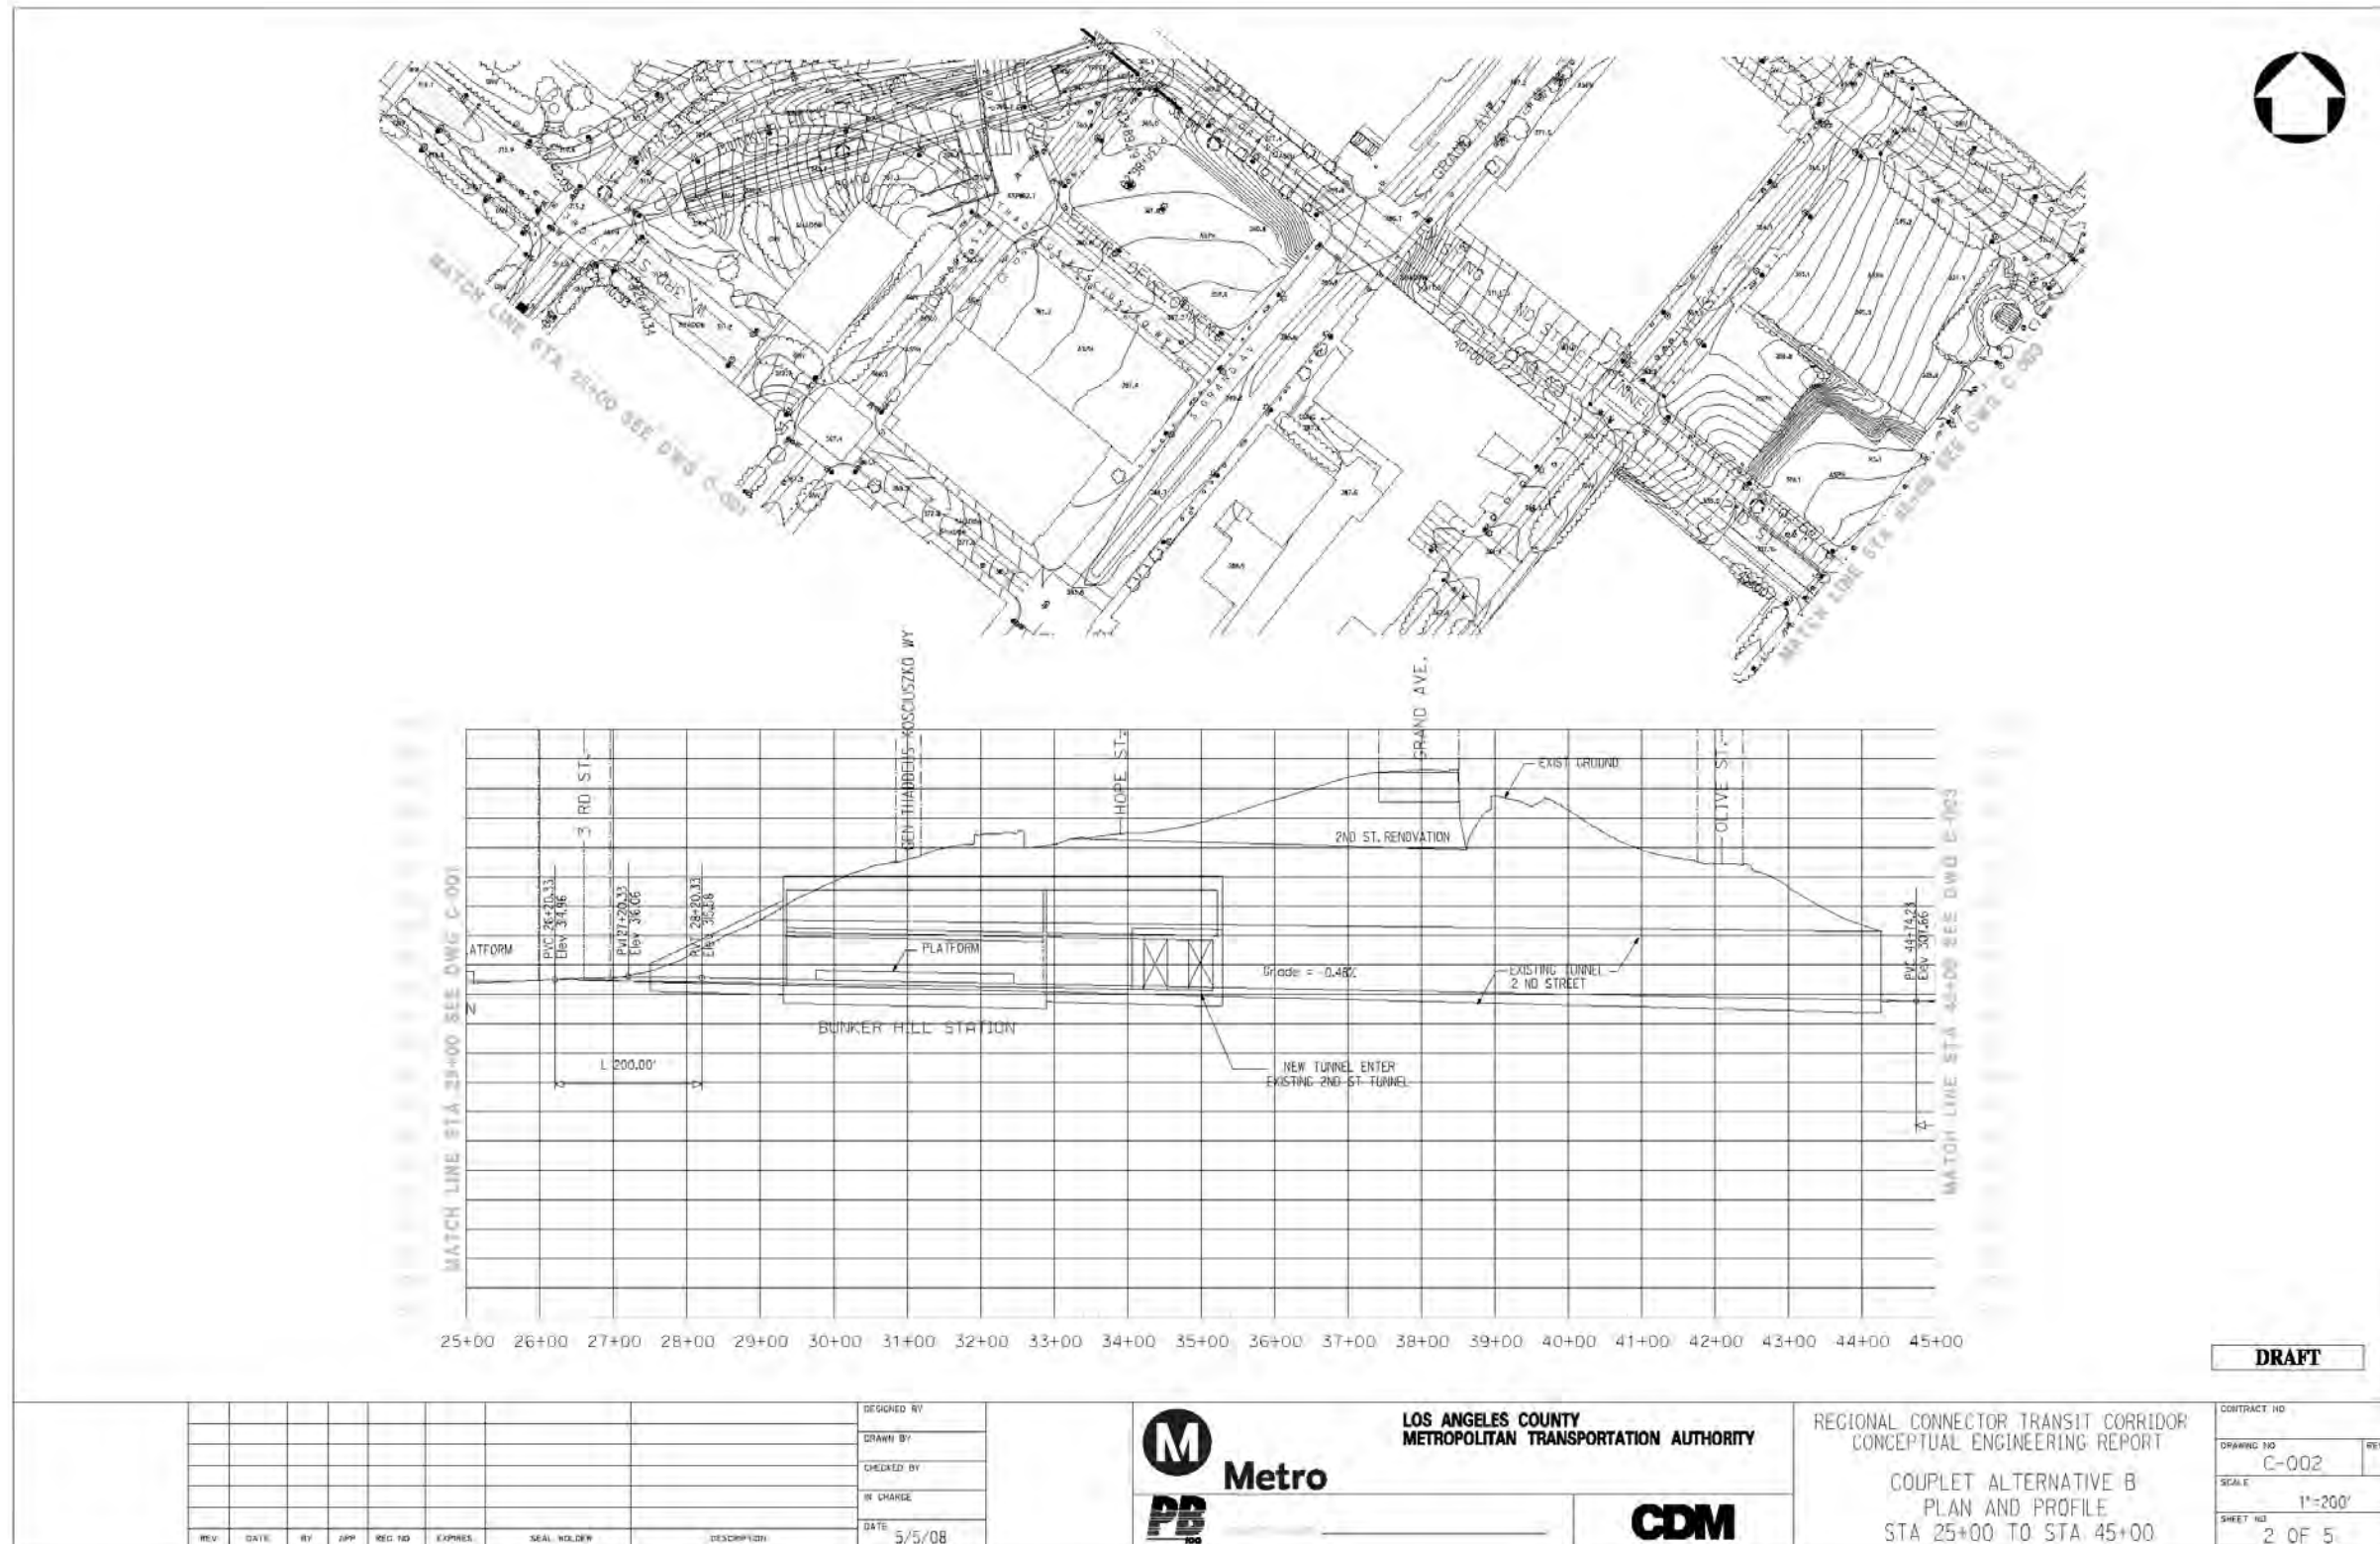


Figure D-20 At-Grade Emphasis LRT Alternative Option B: Grand Avenue Station and Portal

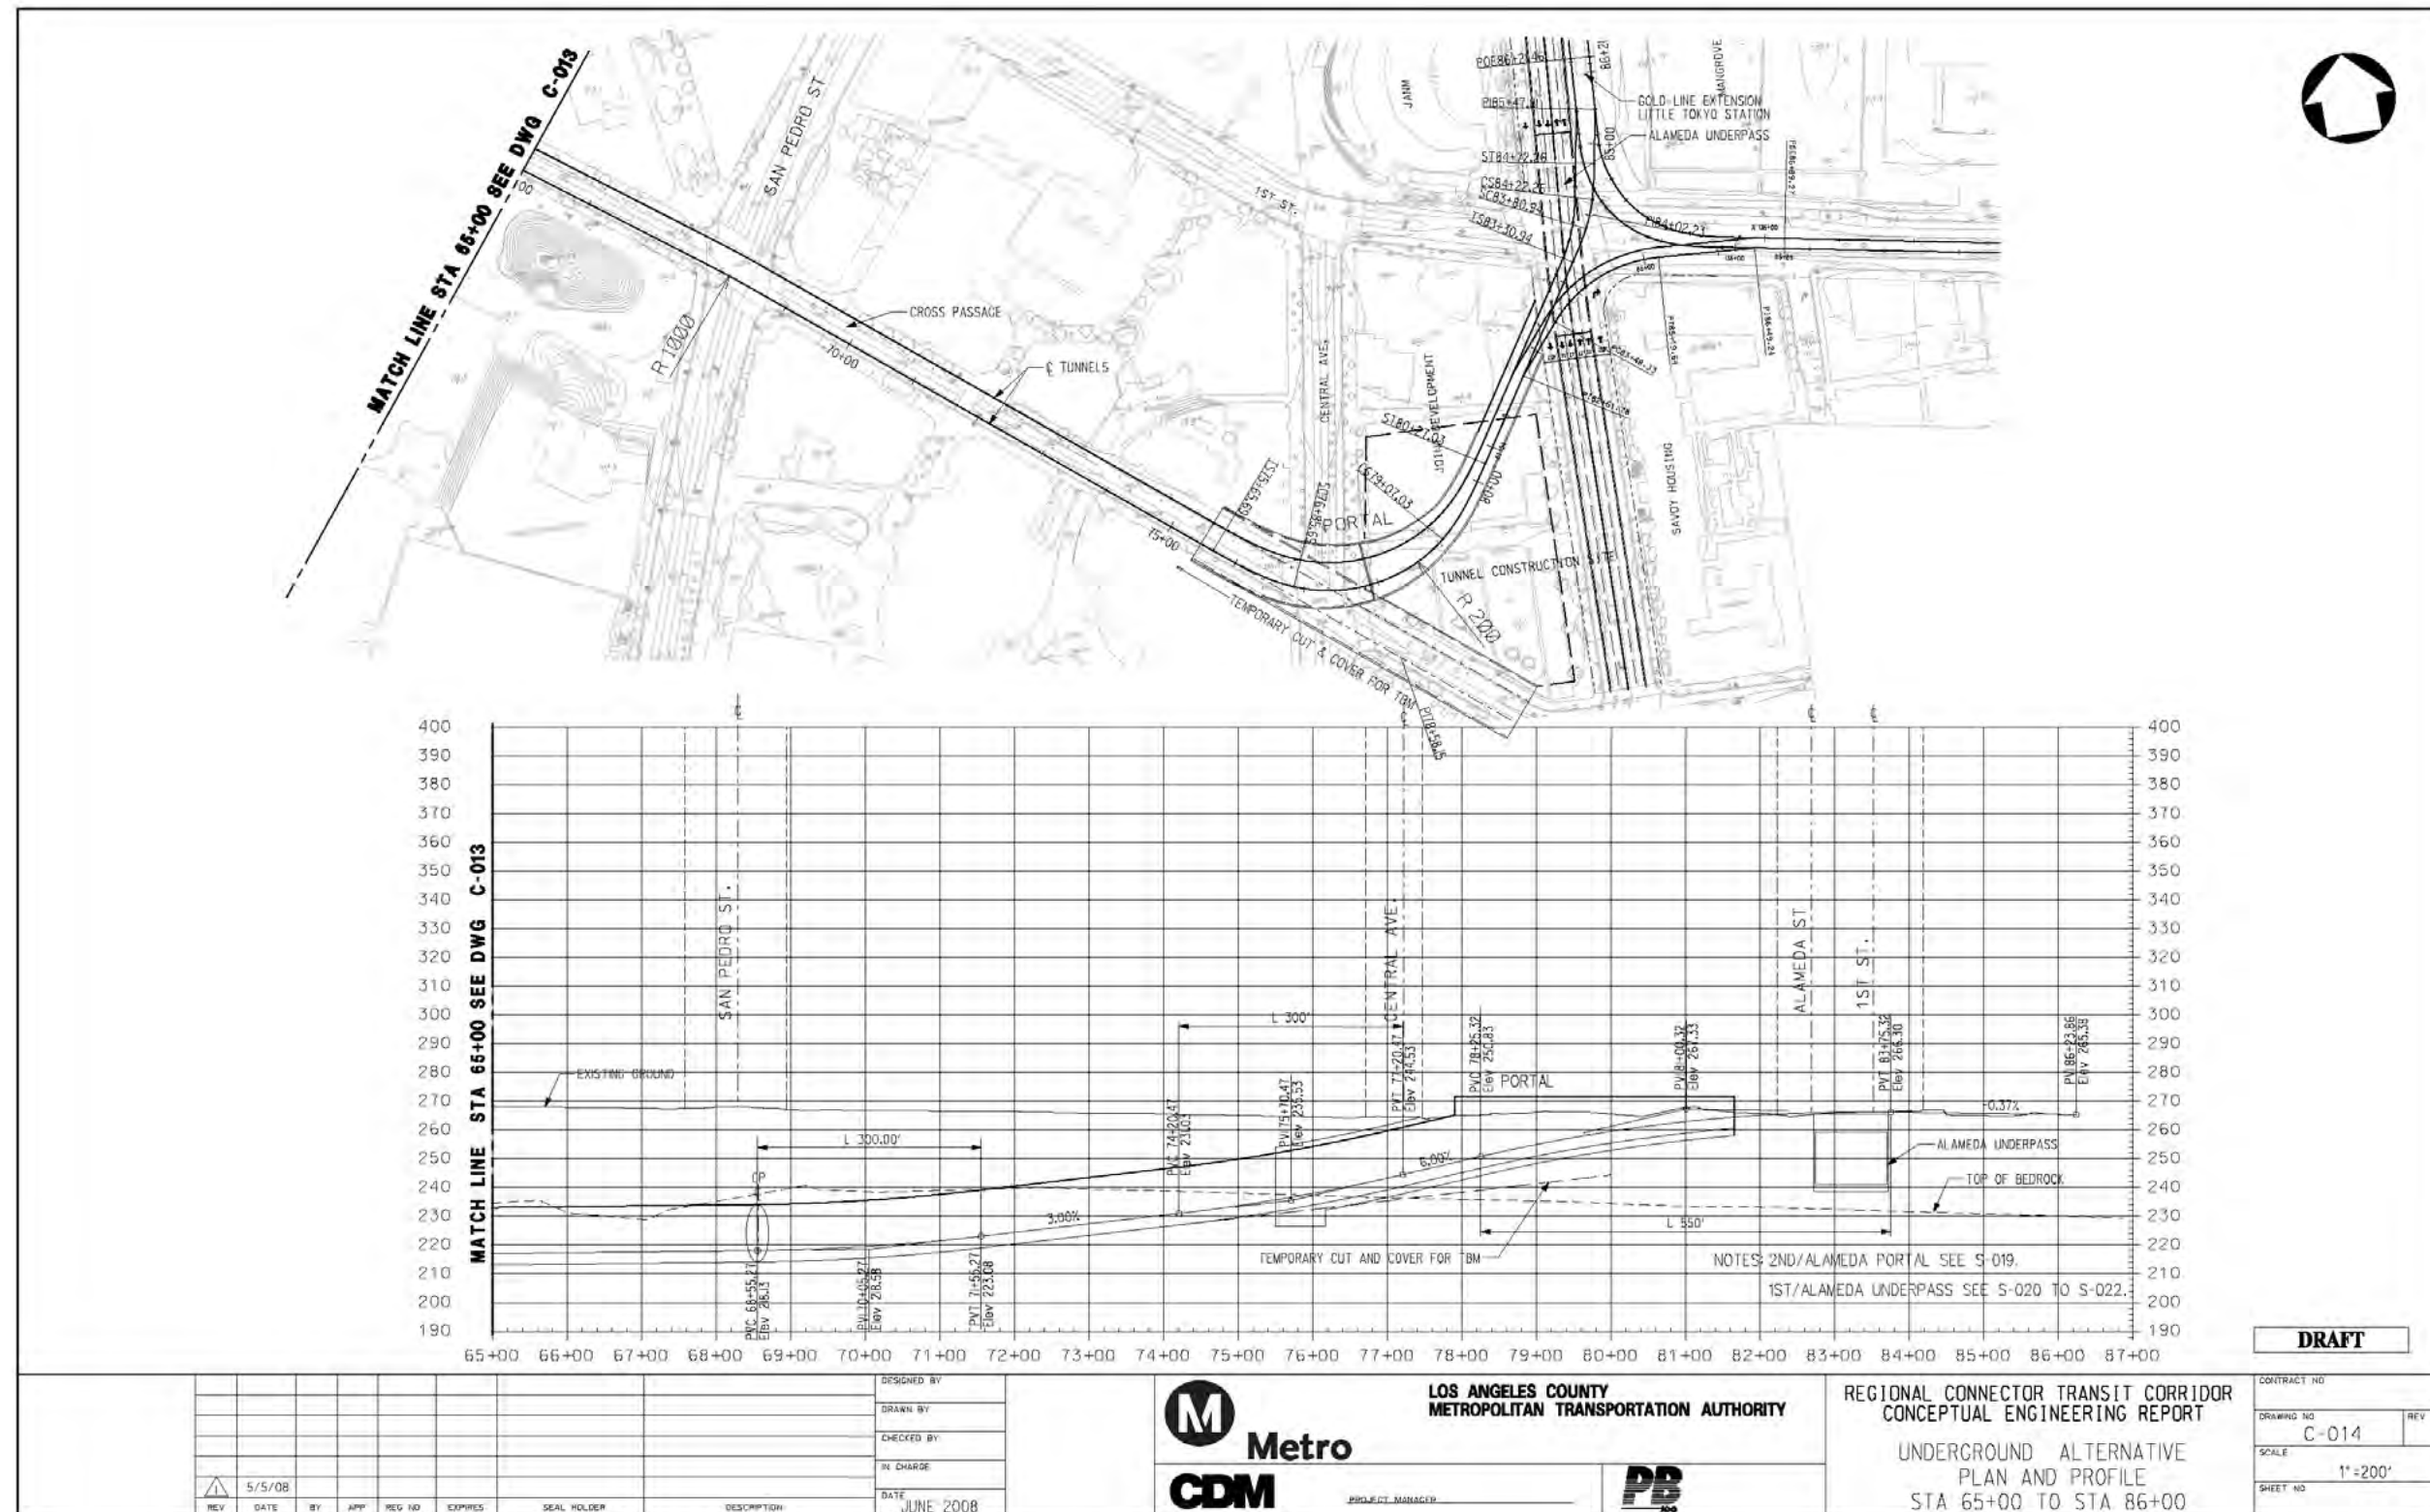


Figure D-22 Underground Emphasis LRT Alternative: 1st St. and Alameda St. intersection and Underpass

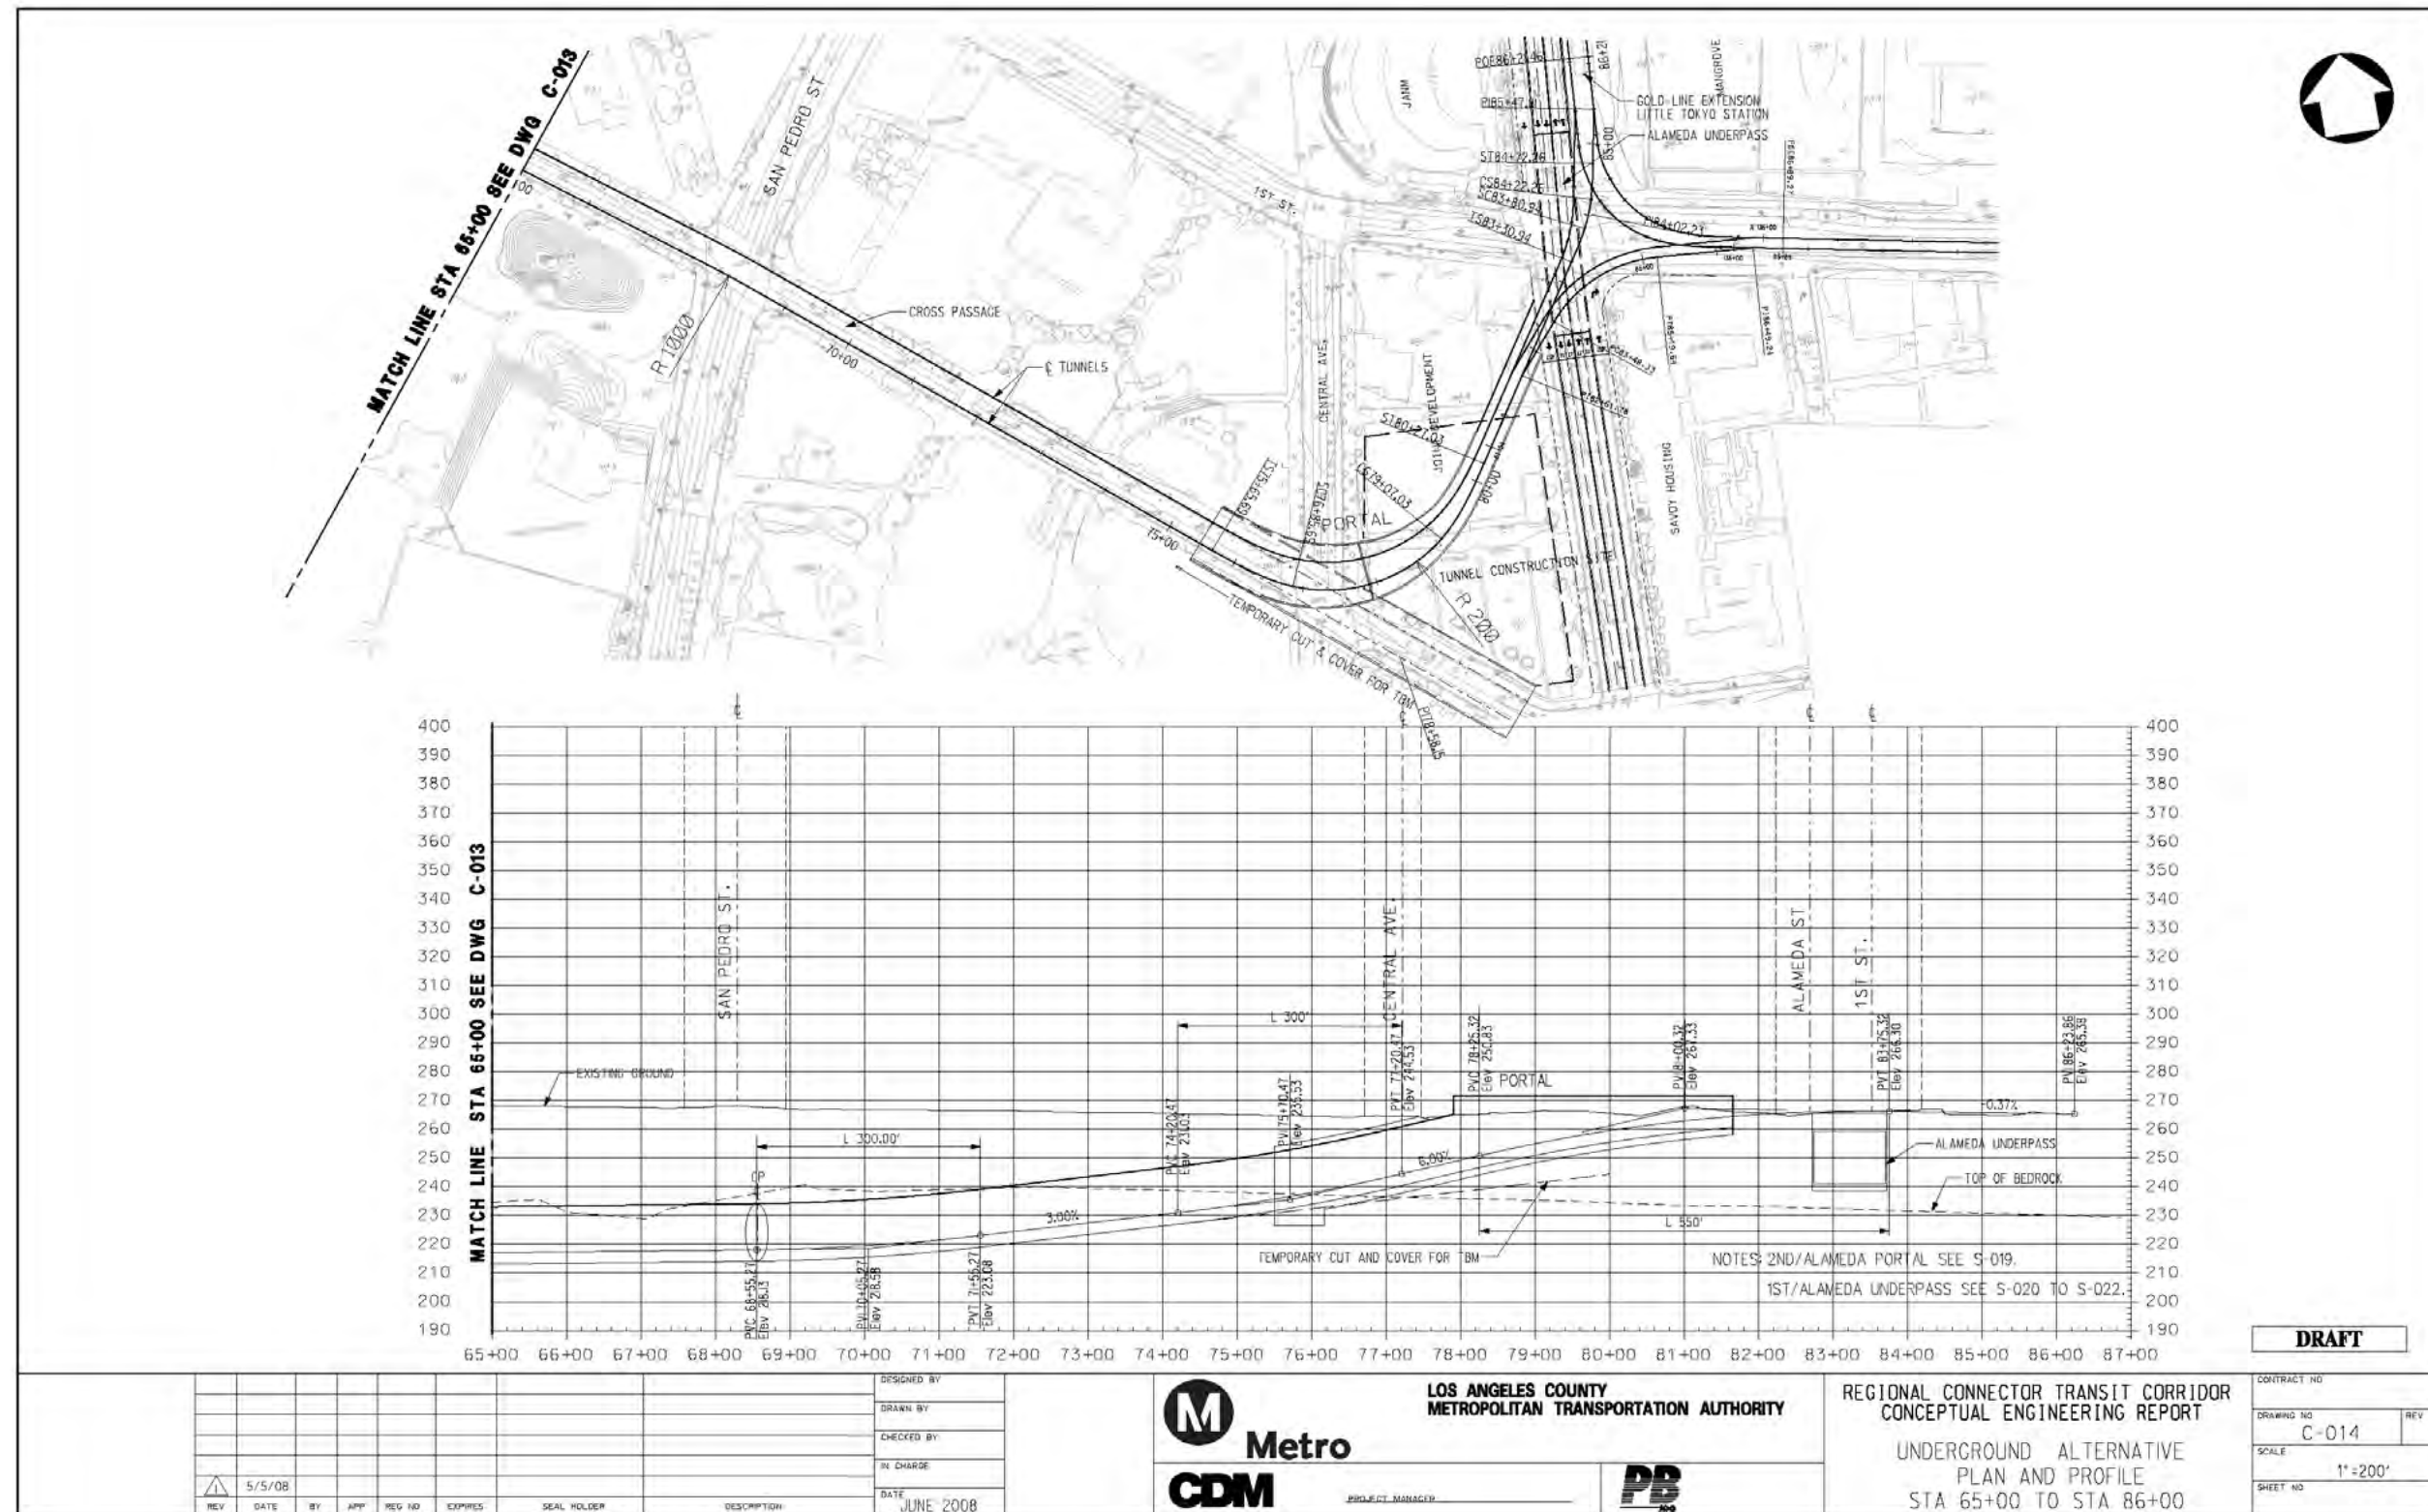


Figure D-22 Underground Emphasis LRT Alternative: 1st St. and Alameda St. intersection and Underpass

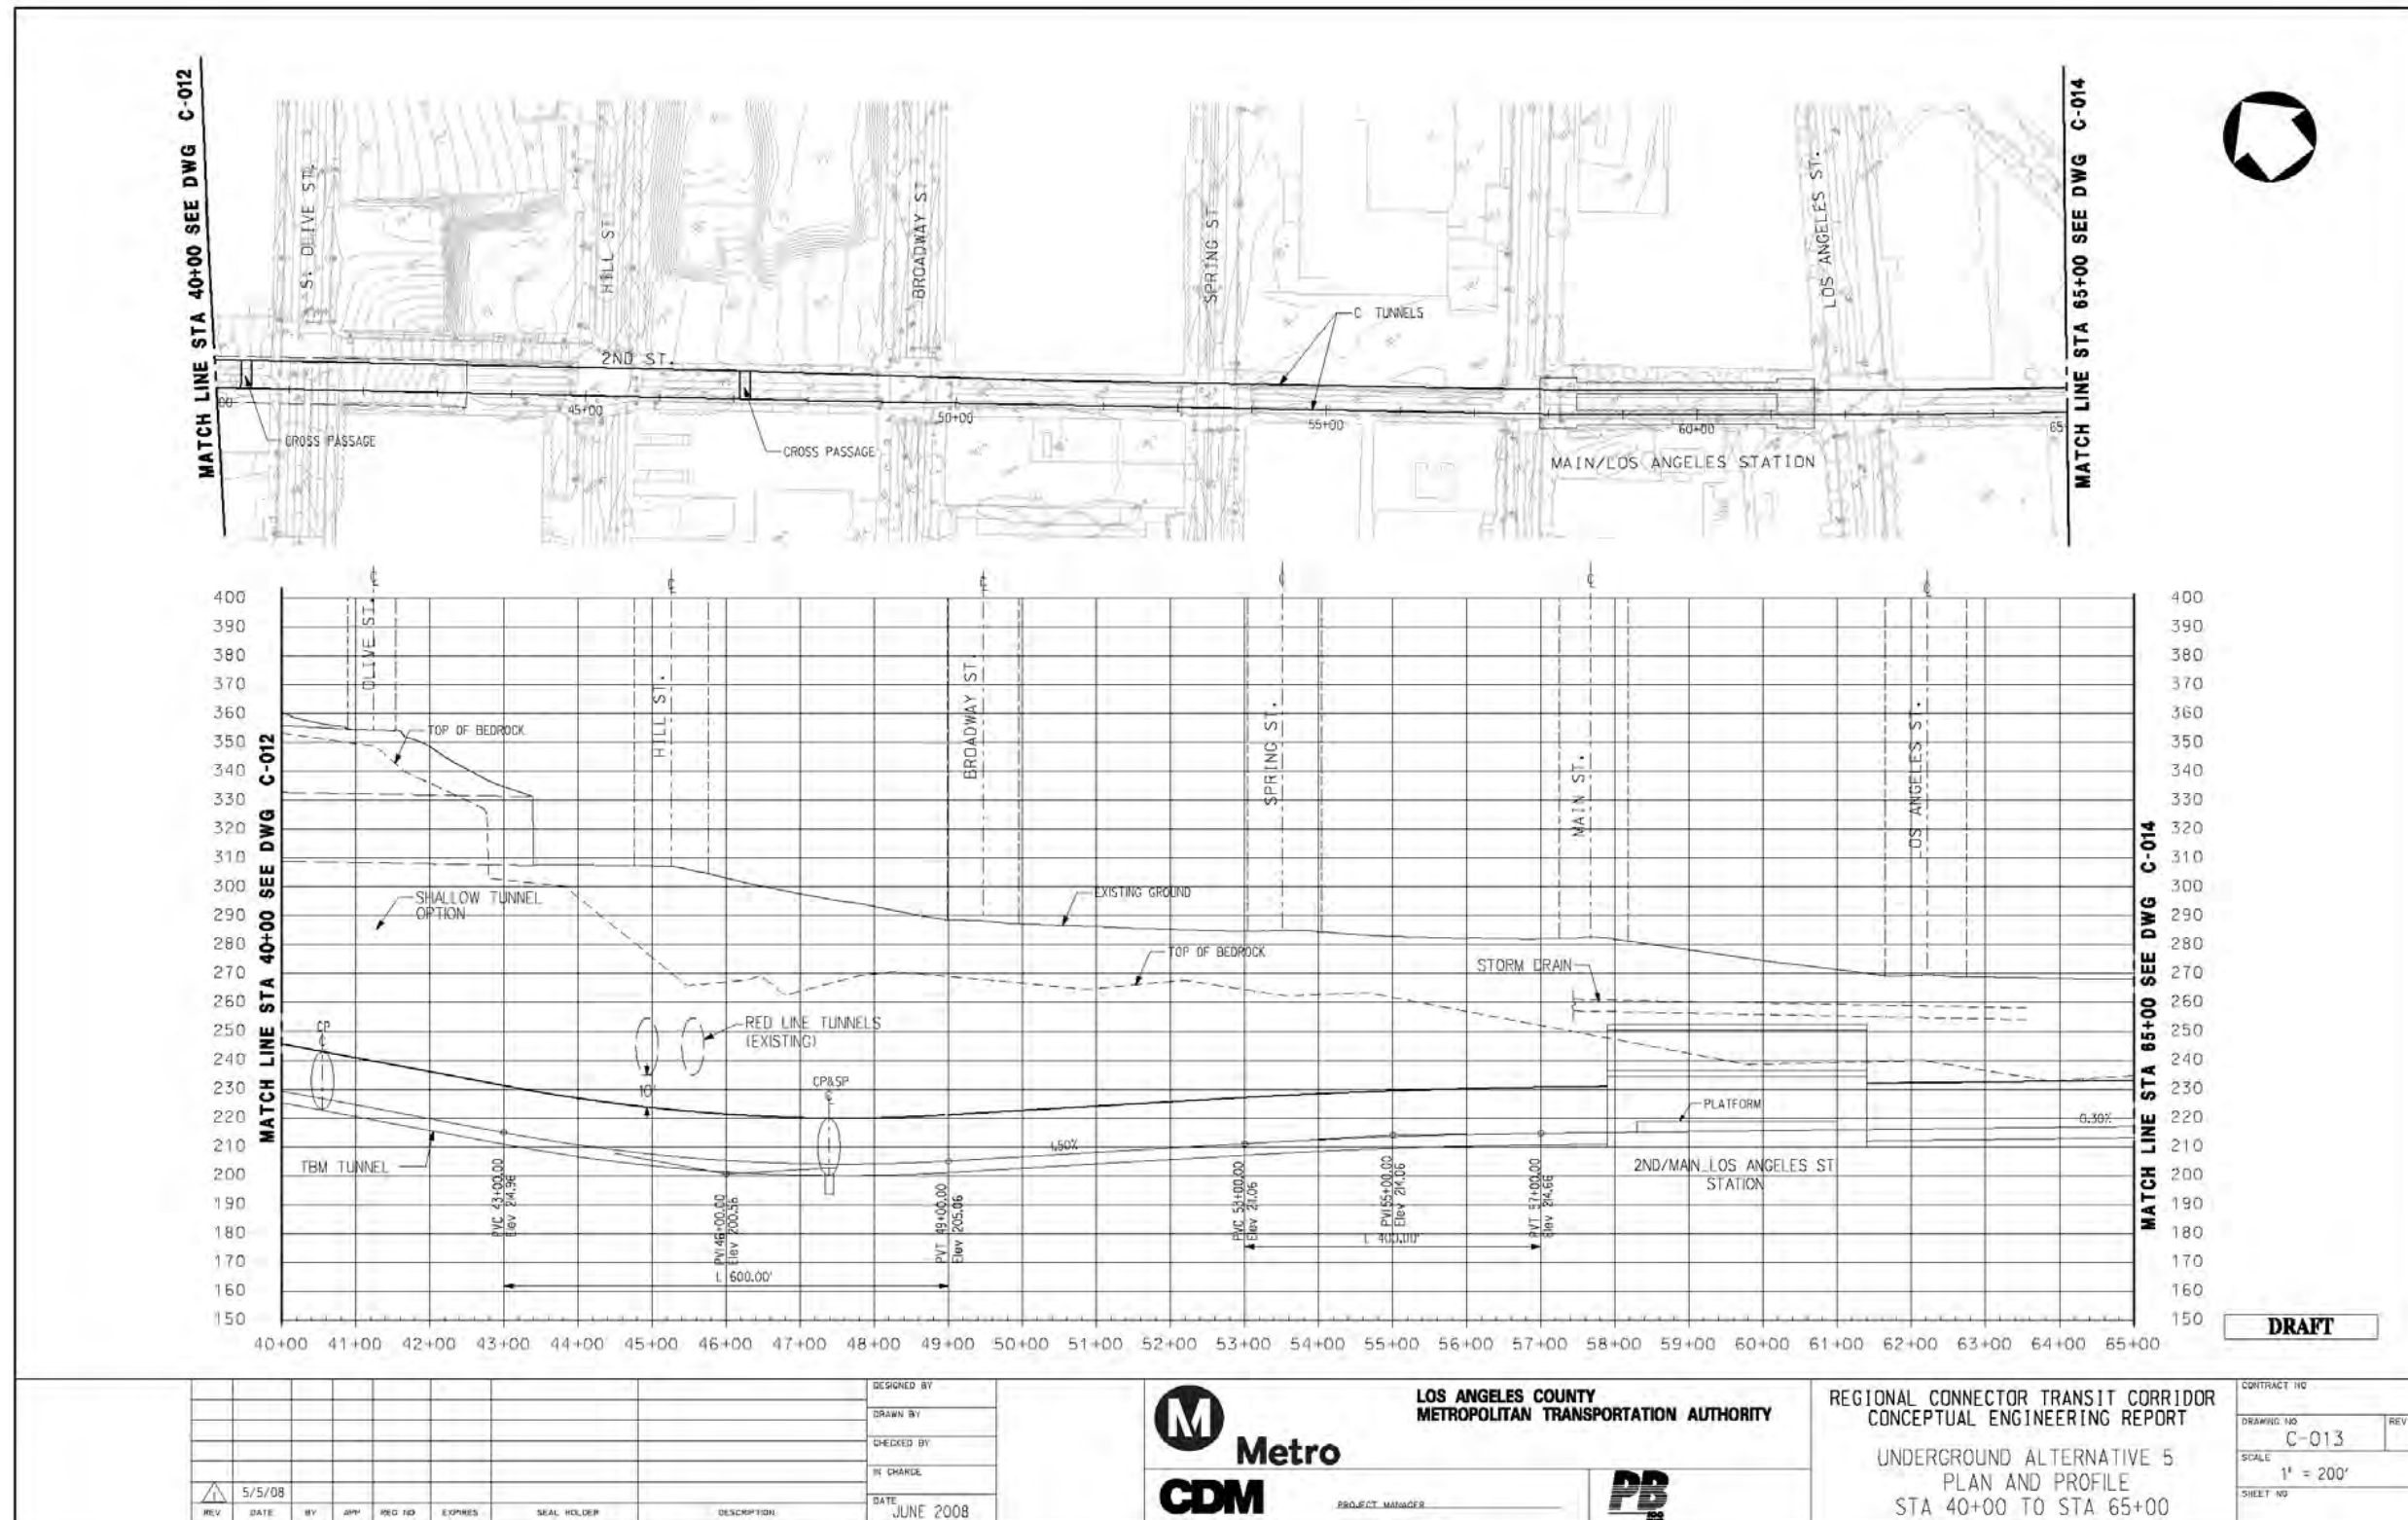


Figure D-23 Underground Emphasis LRT Alternative: 2nd St. Corridor between Los Angeles and Olive St.

