



DRAFT

REV	DATE	BY	APP	REG NO	EXPIRES	SEAL HOLDER	DESCRIPTION


DESIGNED BY	
DRAWN BY	
CHECKED BY	
IN CHARGE	
DATE	MAY 2009


Metro
 LOS ANGELES COUNTY METROPOLITAN TRANSPORTATION AUTHORITY

CDM PROJECT MANAGER

REGIONAL CONNECTOR TRANSIT CORRIDOR
ADV. CONCEPTUAL ENGINEERING
 ALAMEDA/2ND PORTAL/UNDERPASS
 Junction Site Footprint
 Underground Emphasis LRT Alternative

CONTRACT NO	
DRAWING NO	SF-010
SCALE	
SHEET NO	

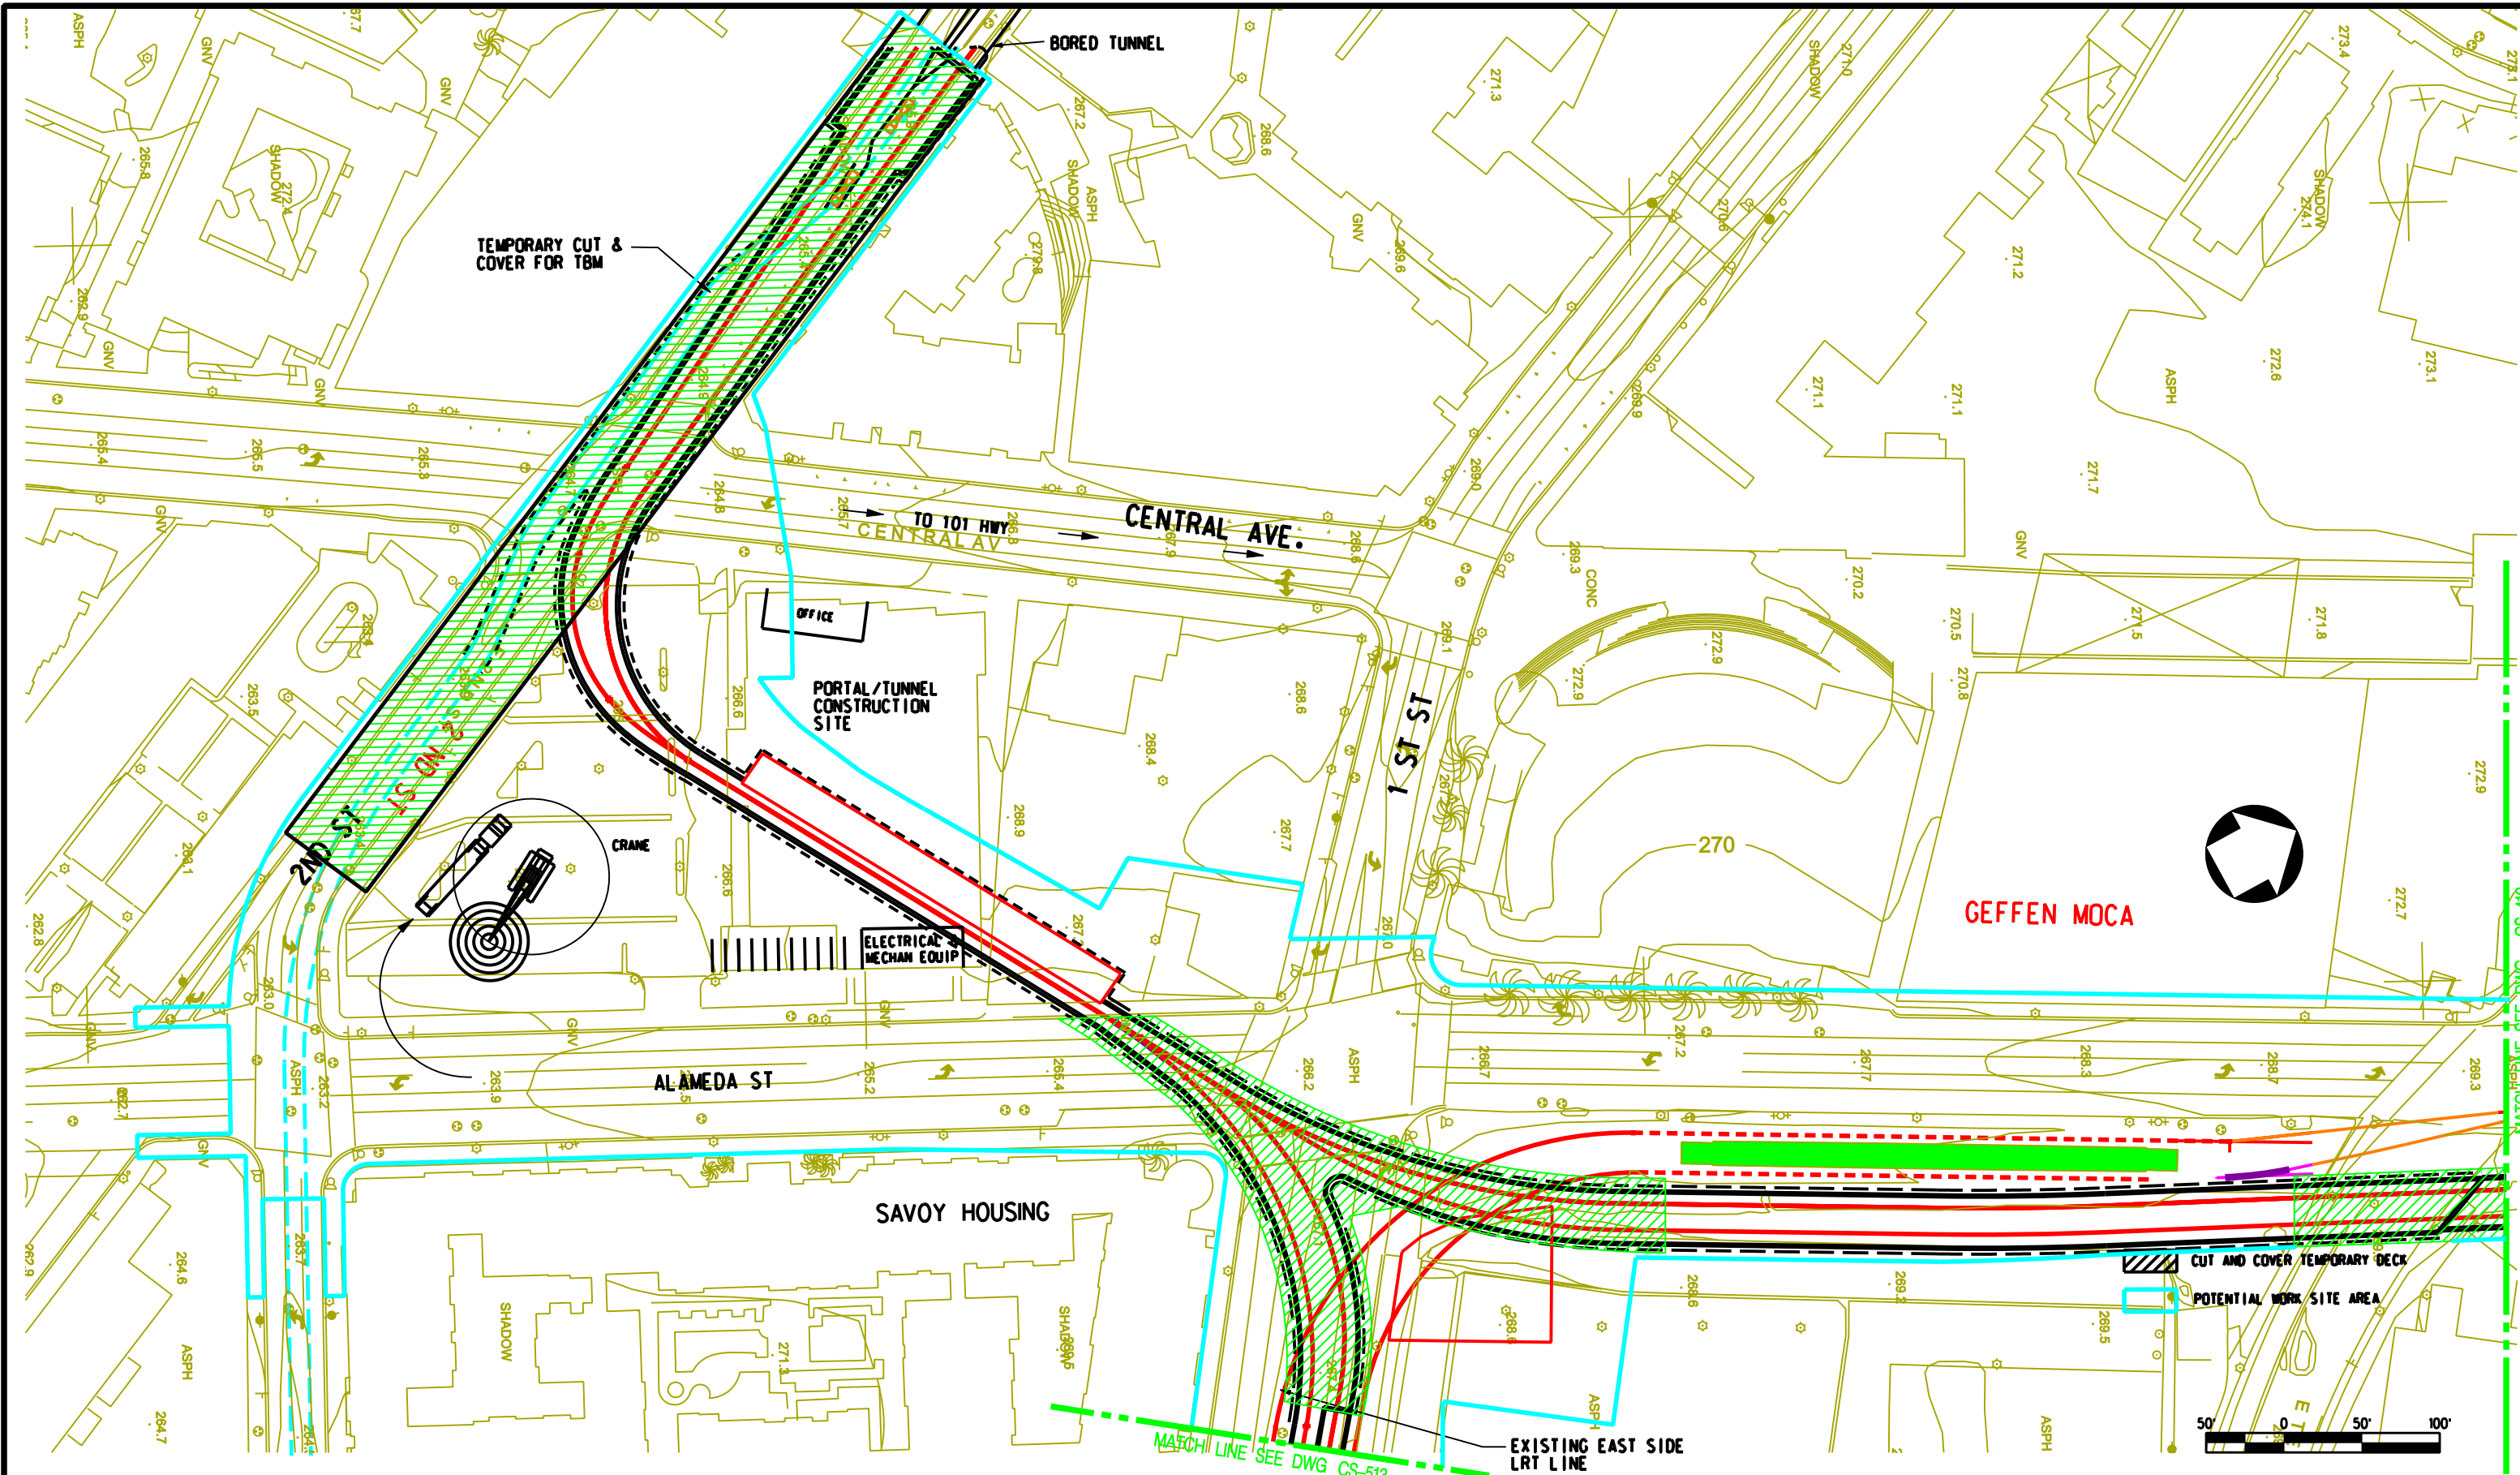File Name: \\s:\2\79339A-RegionalConnect\ACE\CAD\Drawings\Env\Imp_Footprint\Vcs11_Alameda_2nd Portal\Construction site_plan.dgn
 User Name: USER-mirco 5/14/2009 9:50:10 PM



DRAFT

REV	DATE	BY	APP	REG NO	EXPIRES	SEAL HOLDER	DESCRIPTION

DESIGNED BY
DRAWN BY
CHECKED BY
IN CHARGE
DATE
DEC 2009



LOS ANGELES COUNTY
METROPOLITAN TRANSPORTATION AUTHORITY

PROJECT MANAGER



REGIONAL CONNECTOR TRANSIT CORRIDOR
ADV. CONCEPTUAL ENGINEERING
FULLY UNDERGROUND LRT ALTERNATIVE
LITTLE TOKYO VARIATION 2
Station Site Footprint
2ND/CENTRAL AVE STATION/ALAMEDA

CONTRACT NO	
DRAWING NO	CS-511
SCALE	1" = 50'
SHEET NO	

File Name: I:\27919191\RegionalConnector\ACE_VCAD\Drawings\Civil\Env Imp Footprint\144 AND 48\48B_CS-511.dwg
 User Name: griffithc

**Regional Connector Transit Corridor
Draft Environmental Impact Statement/
Draft Environmental Impact Report**


APPENDIX II




**CONCEPTUAL ENGINEERING DRAWINGS
Right – of – Way**

LOS ANGELES COUNTY METROPOLITAN TRANSPORTATION AUTHORITY


REGIONAL CONNECTOR TRANSIT CORRIDOR DRAFT RIGHT OF WAY PLANS JANUARY 2010

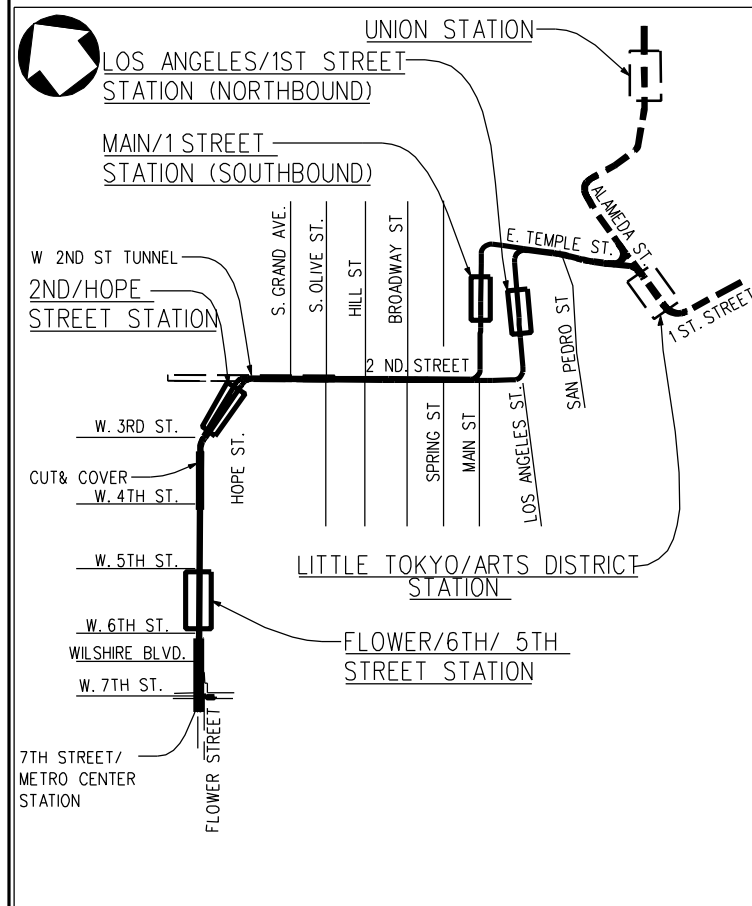


**AT-GRADE EMPHASIS
LRT ALTERNATIVE**

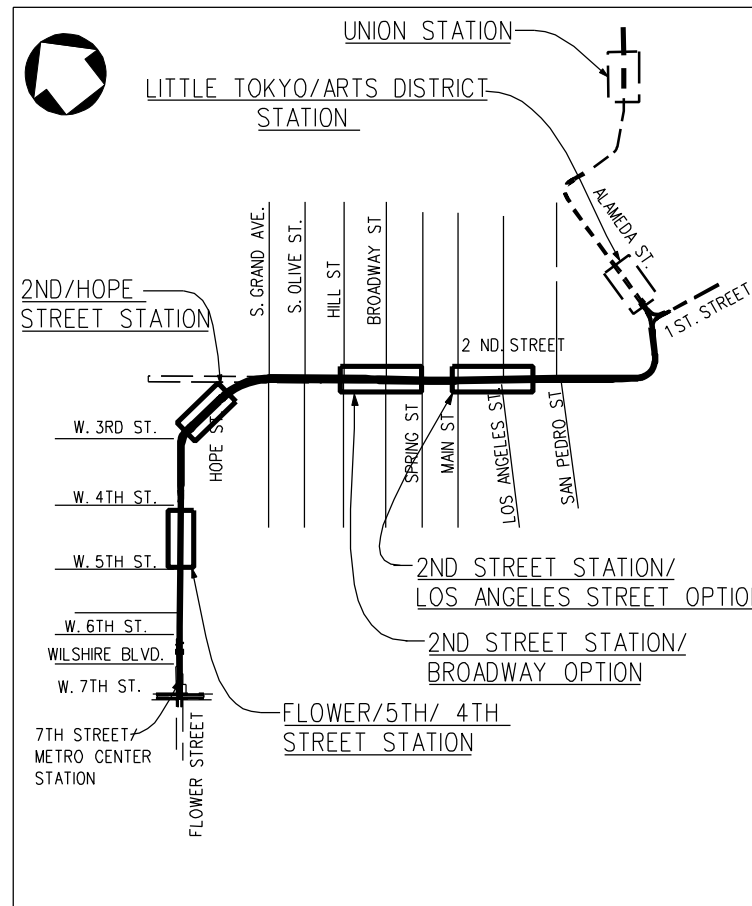

**UNDERGROUND EMPHASIS
LRT ALTERNATIVE**

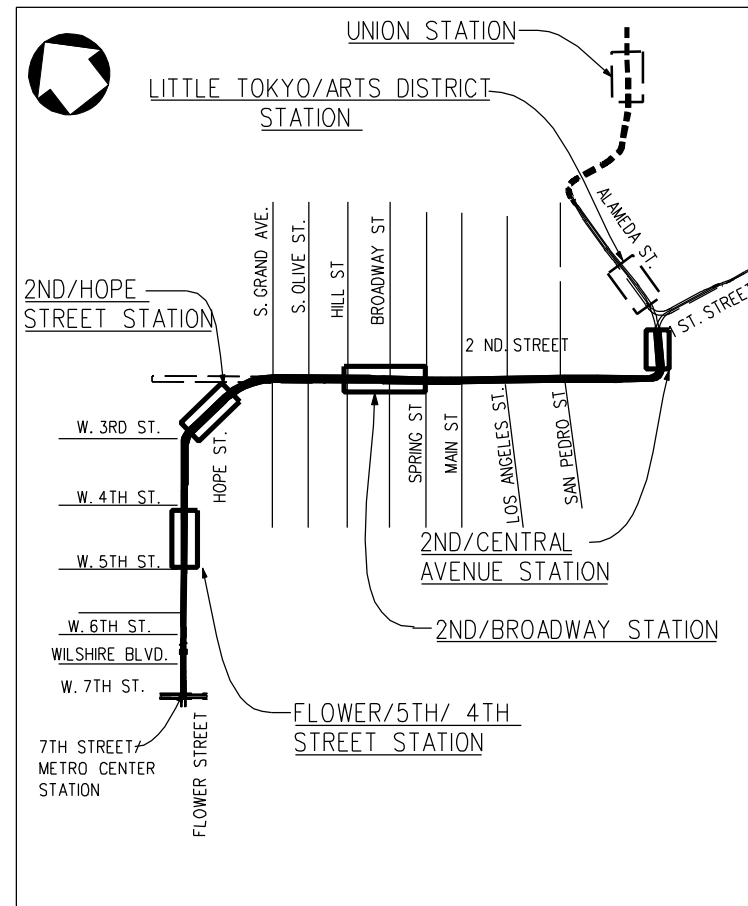

**FULLY UNDERGROUND
LRT ALTERNATIVE
LITTLE TOKYO VARIATION 1**

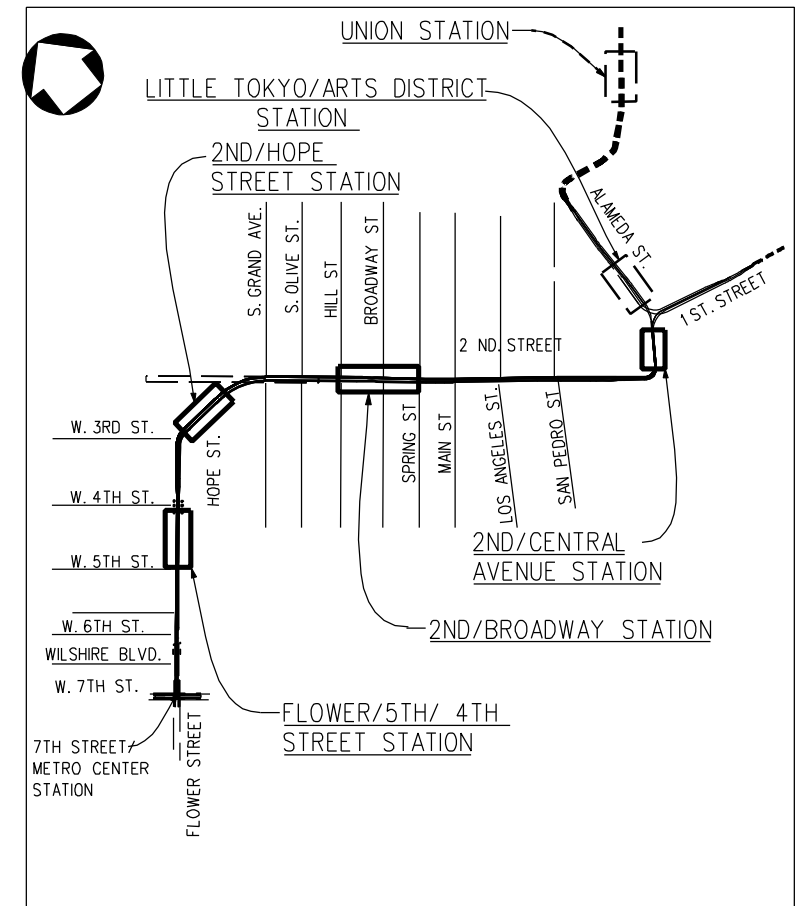

**FULLY UNDERGROUND
LRT ALTERNATIVE
LITTLE TOKYO VARIATION 2**

LOS ANGELES COUNTY
METROPOLITAN TRANSPORTATION AUTHORITY



Metro



INDEX OF DRAWINGS

DWG NUMBER	NAME
GC-000	COVER SHEET
GC-001	INDEX OF DRAWINGS
GR-101	KEY MAP FOR AT-GRADE EMPHASIS LRT ALTERNATIVE
GR-301	KEY MAP FOR UNDERGROUND EMPHASIS LRT ALTERNATIVE
GR-401	KEY MAP FOR FULLY UNDERGROUND LRT ALTERNATIVE LITTLE TOKYO VARIATION 1
GR-501	KEY MAP FOR FULLY UNDERGROUND LRT ALTERNATIVE LITTLE TOKYO VARIATION 2
AT-GRADE EMPHASIS LRT ALTERNATIVE	
R-101	ROW PLAN STA 0+00 TO STA 10+00
R-102	ROW PLAN STA 10+00 TO STA 22+00
R-103	ROW PLAN STA 22+00 TO STA 33+00
R-104	ROW PLAN STA 33+00 TO STA 44+00
R-105	ROW PLAN STA 44+00 TO STA 56+00
R-106	ROW PLAN STA 56+00 TO STA 66+00
R-107	ROW PLAN STA 66+00 TO STA 75+00
R-108	ROW PLAN STA 75+00 TO STA 83+00
R-109	ROW PLAN STA 83+00 TO STA 89+32.84
R-110	PARCEL DATA TABLE
UNDERGROUND EMPHASIS LRT ALTERNATIVE	
R-301	ROW PLAN STA 0+00 TO STA 10+00
R-302	ROW PLAN STA 10+00 TO STA 22+00
R-303	ROW PLAN STA 22+00 TO STA 33+00
R-304	ROW PLAN STA 33+00 TO STA 43+00
R-305	ROW PLAN STA 43+00 TO STA 55+00
R-306	ROW PLAN STA 55+00 TO STA 67+00
R-307	ROW PLAN STA 67+00 TO STA 80+00
R-308	ROW PLAN STA 80+00 TO STA 86+07.70
R-309	PARCEL DATA TABLE

DWG NUMBER	NAME
FULLY UNDERGROUND LRT ALTERNATIVE LITTLE TOKYO VARIATION 1	
R-401	ROW PLAN STA 0+00 TO STA 11+00
R-402	ROW PLAN STA 11+00 TO STA 23+00
R-403	ROW PLAN STA 23+00 TO STA 34+00
R-404	ROW PLAN STA 34+00 TO STA 45+00
R-405	ROW PLAN STA 45+00 TO STA 57+00
R-406	ROW PLAN STA 57+00 TO STA 69+00
R-407	ROW PLAN STA 69+00 TO STA 81+00
R-408	ROW PLAN STA 81+00 TO STA 85+00, 93+00
R-409	ROW PLAN STA 93+00 TO STA 99+70.28
R-410	ROW PLAN STA 85+00 TO STA 94+33.74
R-411	PARCEL DATA TABLE
FULLY UNDERGROUND LRT ALTERNATIVE LITTLE TOKYO VARIATION 2	
R-501	ROW PLAN STA 0+00 TO STA 11+00
R-502	ROW PLAN STA 11+00 TO STA 23+00
R-503	ROW PLAN STA 23+00 TO STA 34+00
R-504	ROW PLAN STA 34+00 TO STA 45+00
R-505	ROW PLAN STA 45+00 TO STA 57+00
R-506	ROW PLAN STA 57+00 TO STA 69+00
R-507	ROW PLAN STA 69+00 TO STA 81+00
R-508	ROW PLAN STA 81+00 TO STA 86+00, 92+00
R-509	ROW PLAN STA 92+00 TO STA 99+74.92
R-510	ROW PLAN STA 86+00 TO STA 96+00
R-511	PARCEL DATA TABLE

DRAFT

REV	DATE	BY	APP	REG NO	EXPIRES	SEAL HOLDER	DESCRIPTION

DESIGNED BY
DRAWN BY
CHECKED BY
IN CHARGE
DATE JAN 2010



**LOS ANGELES COUNTY
METROPOLITAN TRANSPORTATION AUTHORITY**

PROJECT MANAGER _____




REGIONAL CONNECTOR TRANSIT CORRIDOR
ADV. CONCEPTUAL ENGINEERING

INDEX OF DRAWINGS

CONTRACT NO	
DRAWING NO GC-001	REV
SCALE	
SHEET NO	

User Name: USER+rodriguez/2010 @ 5:14:35 PM File Name: T:\27939A-RegionalConnector\ACE\CADD\sheet\row.g-001_index.plg

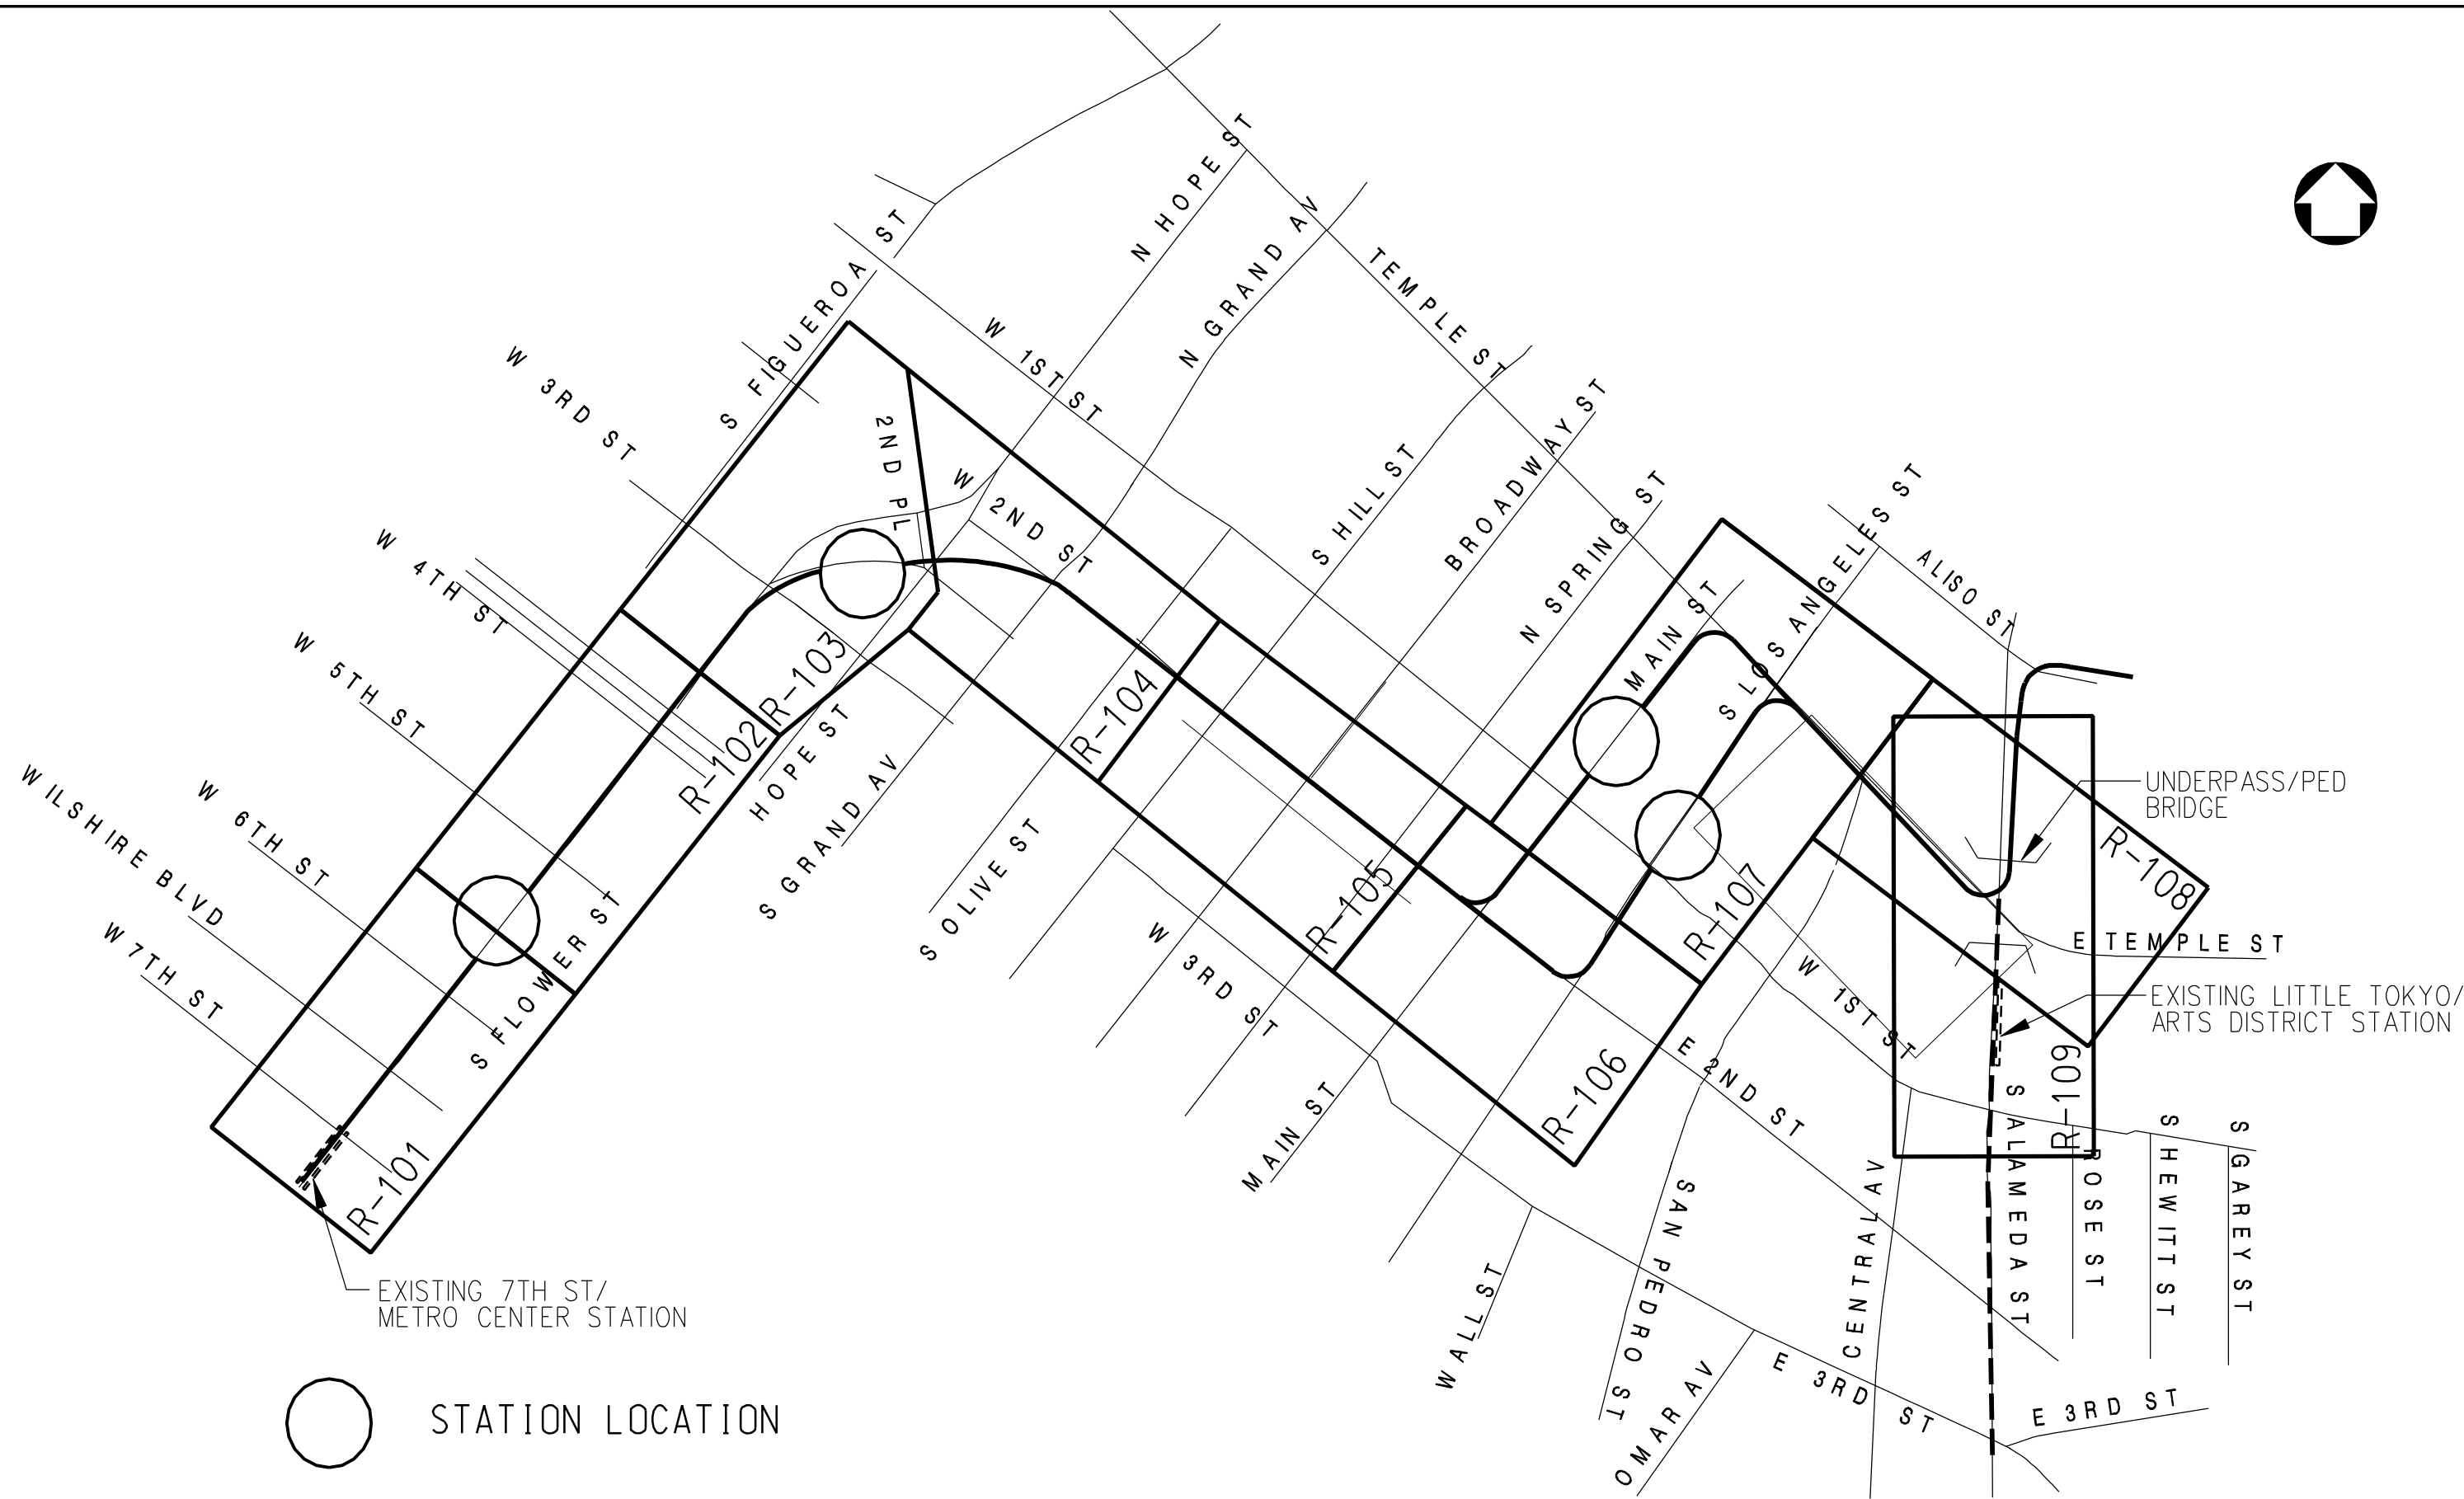

○ STATION LOCATION

DRAFT

REV	DATE	BY	APP	REG NO	EXPIRES	SEAL HOLDER	DESCRIPTION

DESIGNED BY
DRAWN BY
CHECKED BY
IN CHARGE
DATE
JAN 2010


M Metro
CDM PROJECT MANAGER
PB

LOS ANGELES COUNTY METROPOLITAN TRANSPORTATION AUTHORITY

REGIONAL CONNECTOR TRANSIT CORRIDOR
ADV. CONCEPTUAL ENGINEERING

KEY MAP FOR AT-GRADE EMPHASIS
LRT ALTERNATIVE

CONTRACT NO	
DRAWING NO GR-101	REV
SCALE	
SHEET NO	

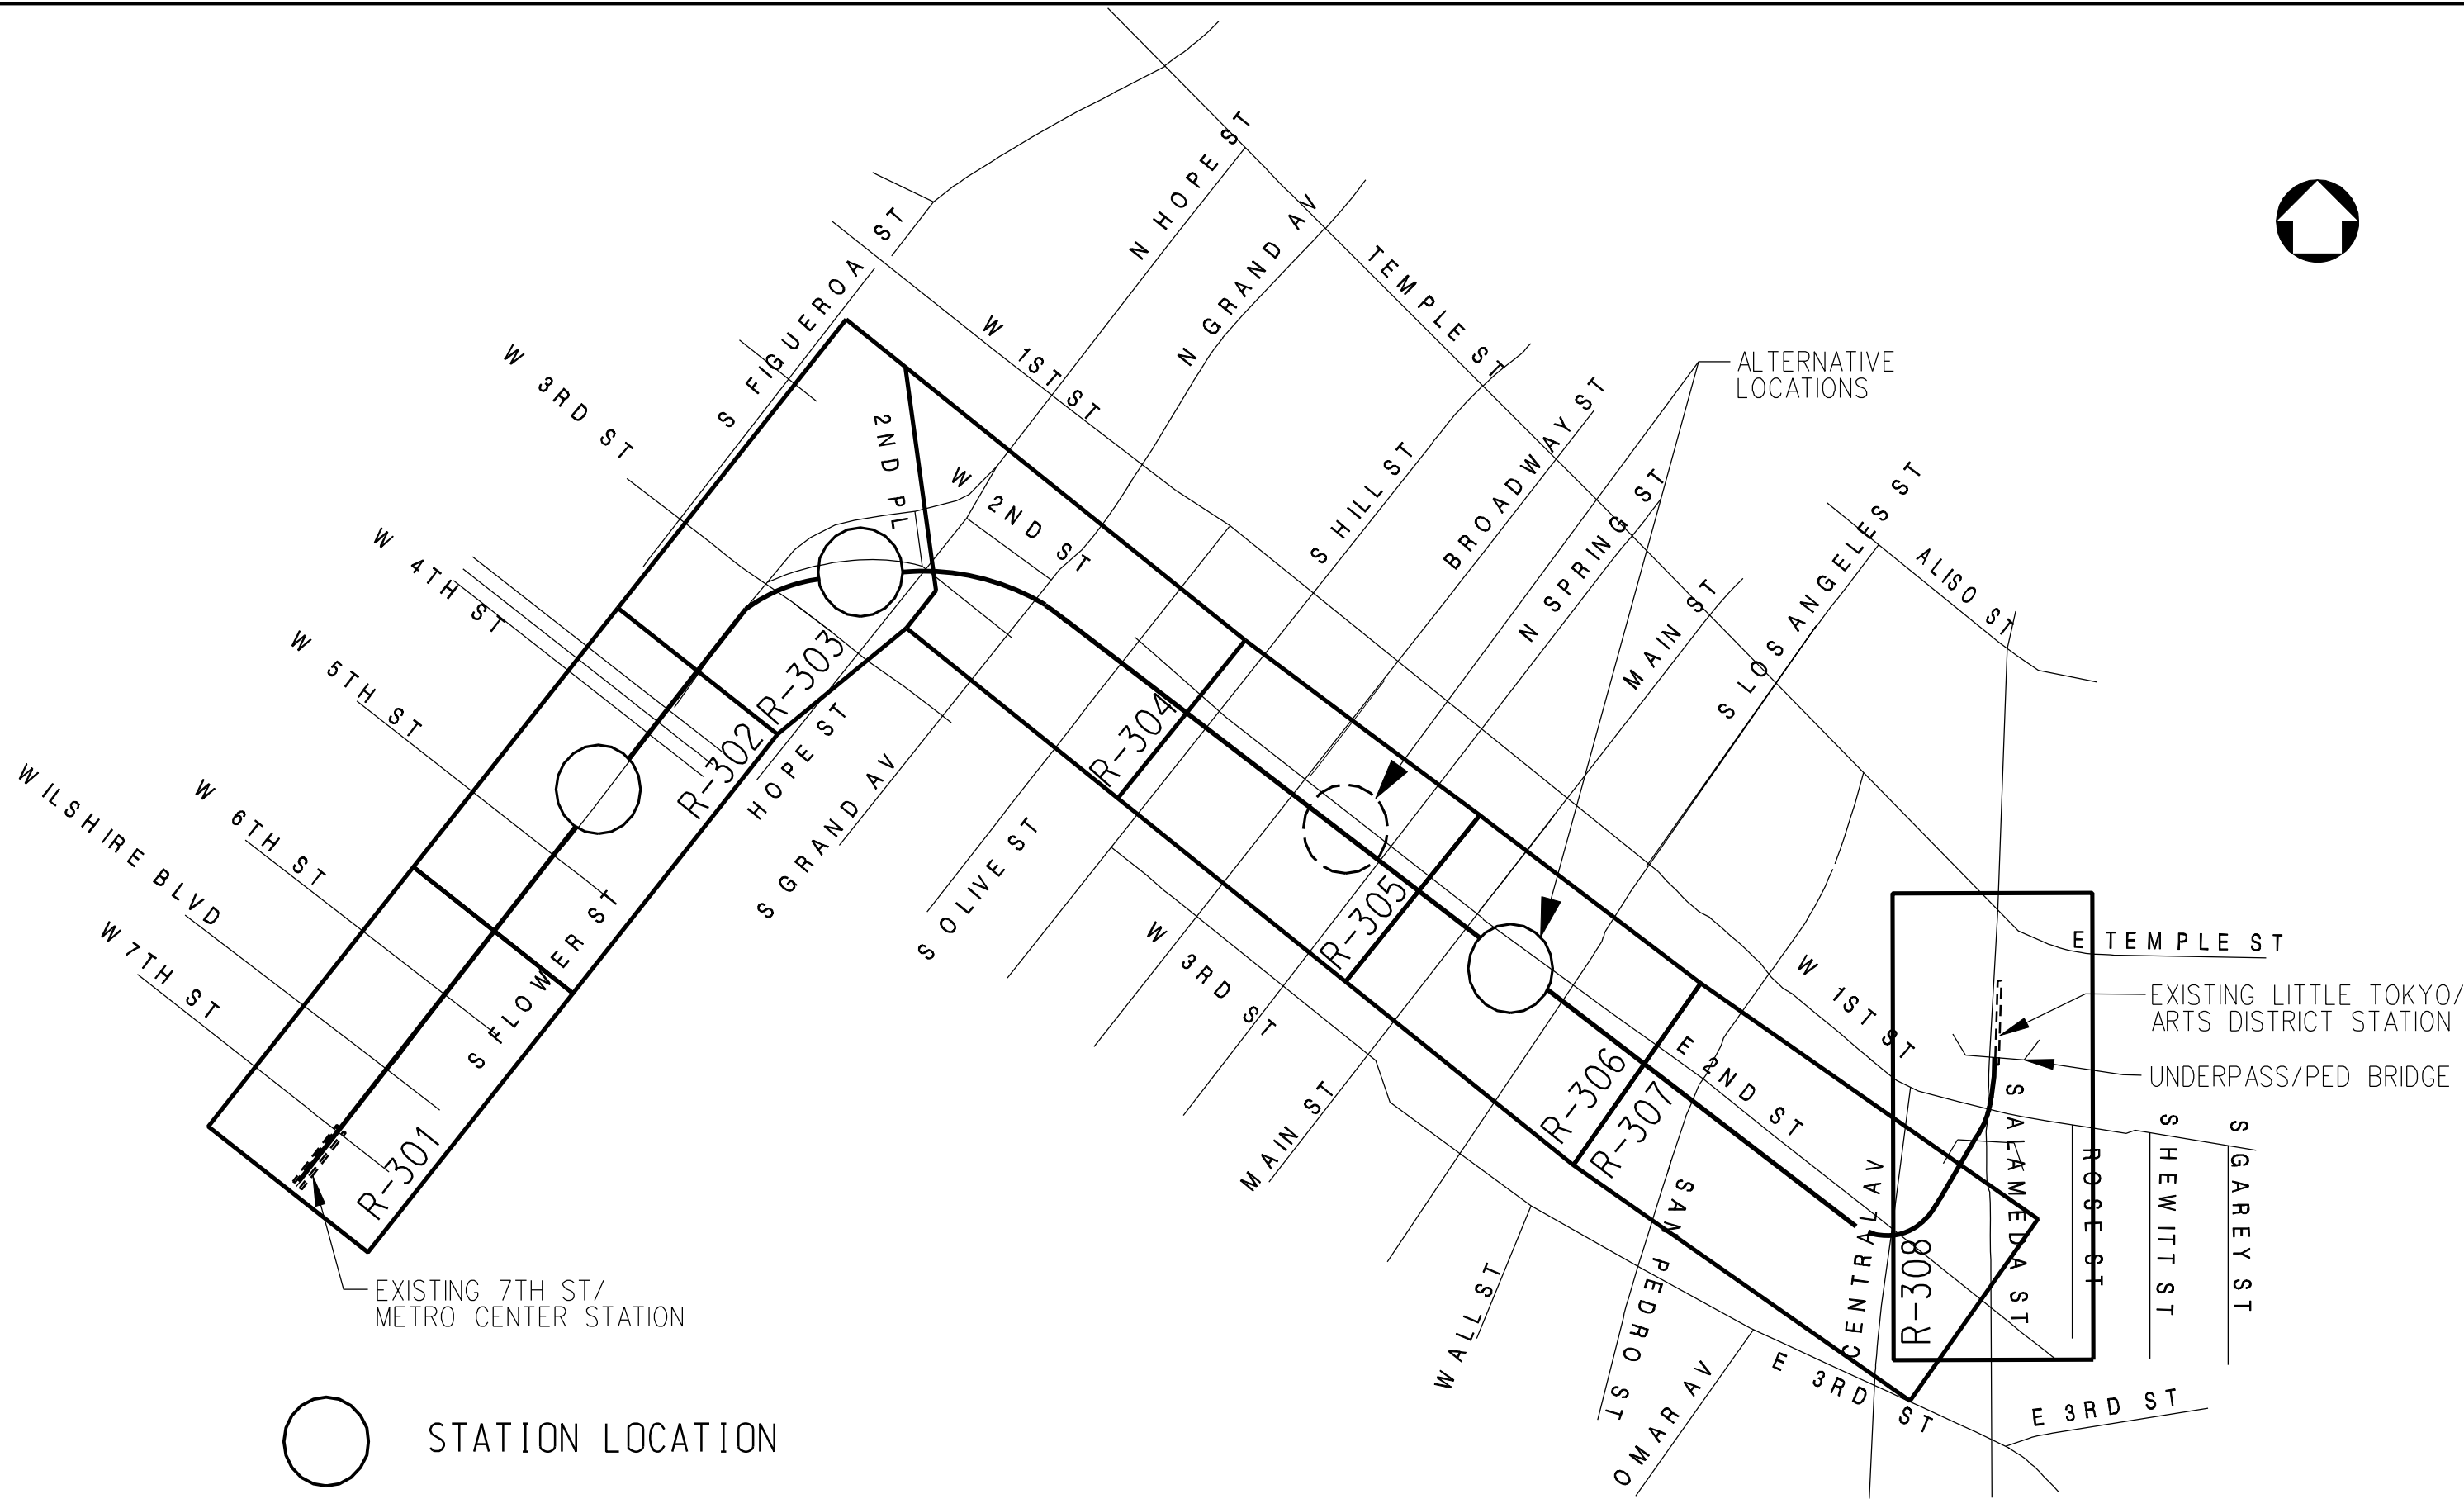


 STATION LOCATION

EXISTING 7TH ST/
METRO CENTER STATION




ALTERNATIVE
LOCATIONS

EXISTING LITTLE TOKYO/
ARTS DISTRICT STATION
 UNDERPASS/PED BRIDGE

DRAFT


REV	DATE	BY	APP	REG NO	EXPIRES	SEAL HOLDER	DESCRIPTION

DESIGNED BY
 DRAWN BY
 CHECKED BY
 IN CHARGE
 DATE
 JAN 2010


Metro
LOS ANGELES COUNTY METROPOLITAN TRANSPORTATION AUTHORITY



REGIONAL CONNECTOR TRANSIT CORRIDOR
 ADV. CONCEPTUAL ENGINEERING
 KEY MAP FOR UNDERGROUND EMPHASIS
 LRT ALTERNATIVE

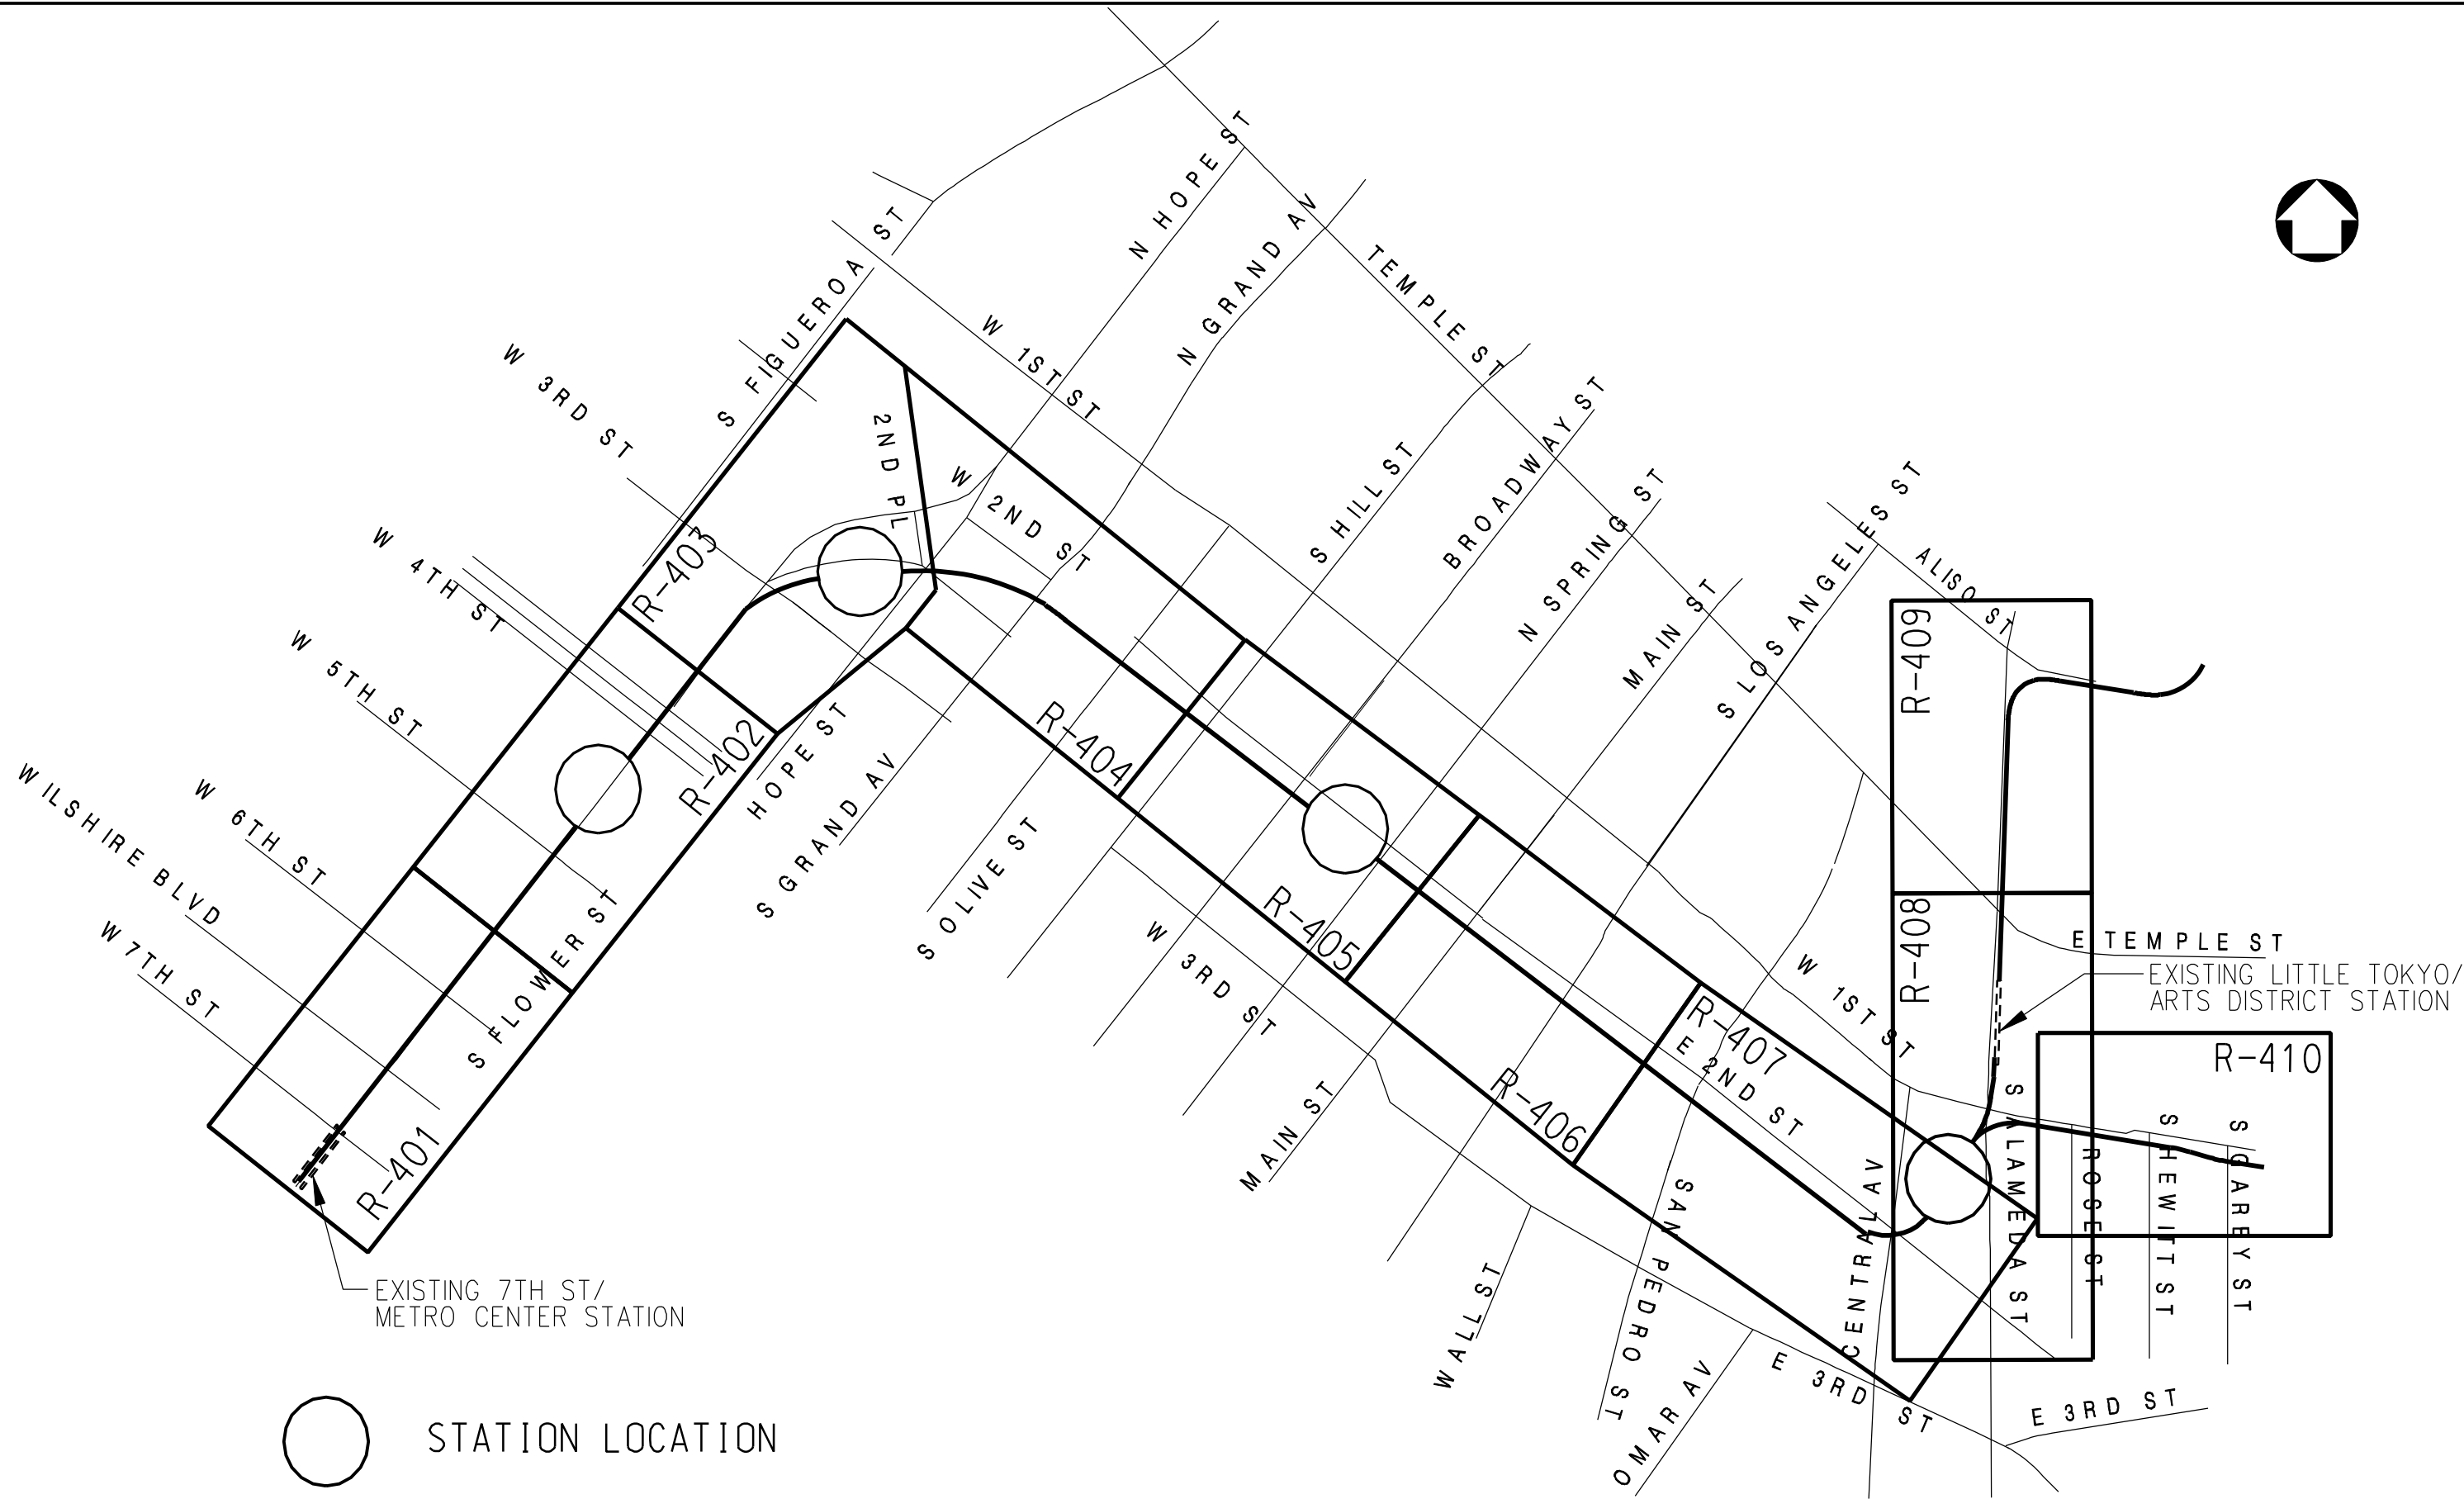CONTRACT NO	
DRAWING NO	GR-301
SCALE	
SHEET NO	




 STATION LOCATION

DRAFT

REV	DATE	BY	APP	REG NO	EXPIRES	SEAL HOLDER	DESCRIPTION


DESIGNED BY
 DRAWN BY
 CHECKED BY
 IN CHARGE
 DATE
 JAN 2010



**LOS ANGELES COUNTY
 METROPOLITAN TRANSPORTATION AUTHORITY**

REGIONAL CONNECTOR TRANSIT CORRIDOR
 ADV. CONCEPTUAL ENGINEERING
 KEY MAP FOR FULLY UNDERGROUND
 LRT ALTERNATIVE
 LITTLE TOKYO VARIATION 1

CONTRACT NO	
DRAWING NO	REV
GR-401	
SCALE	
SHEET NO	

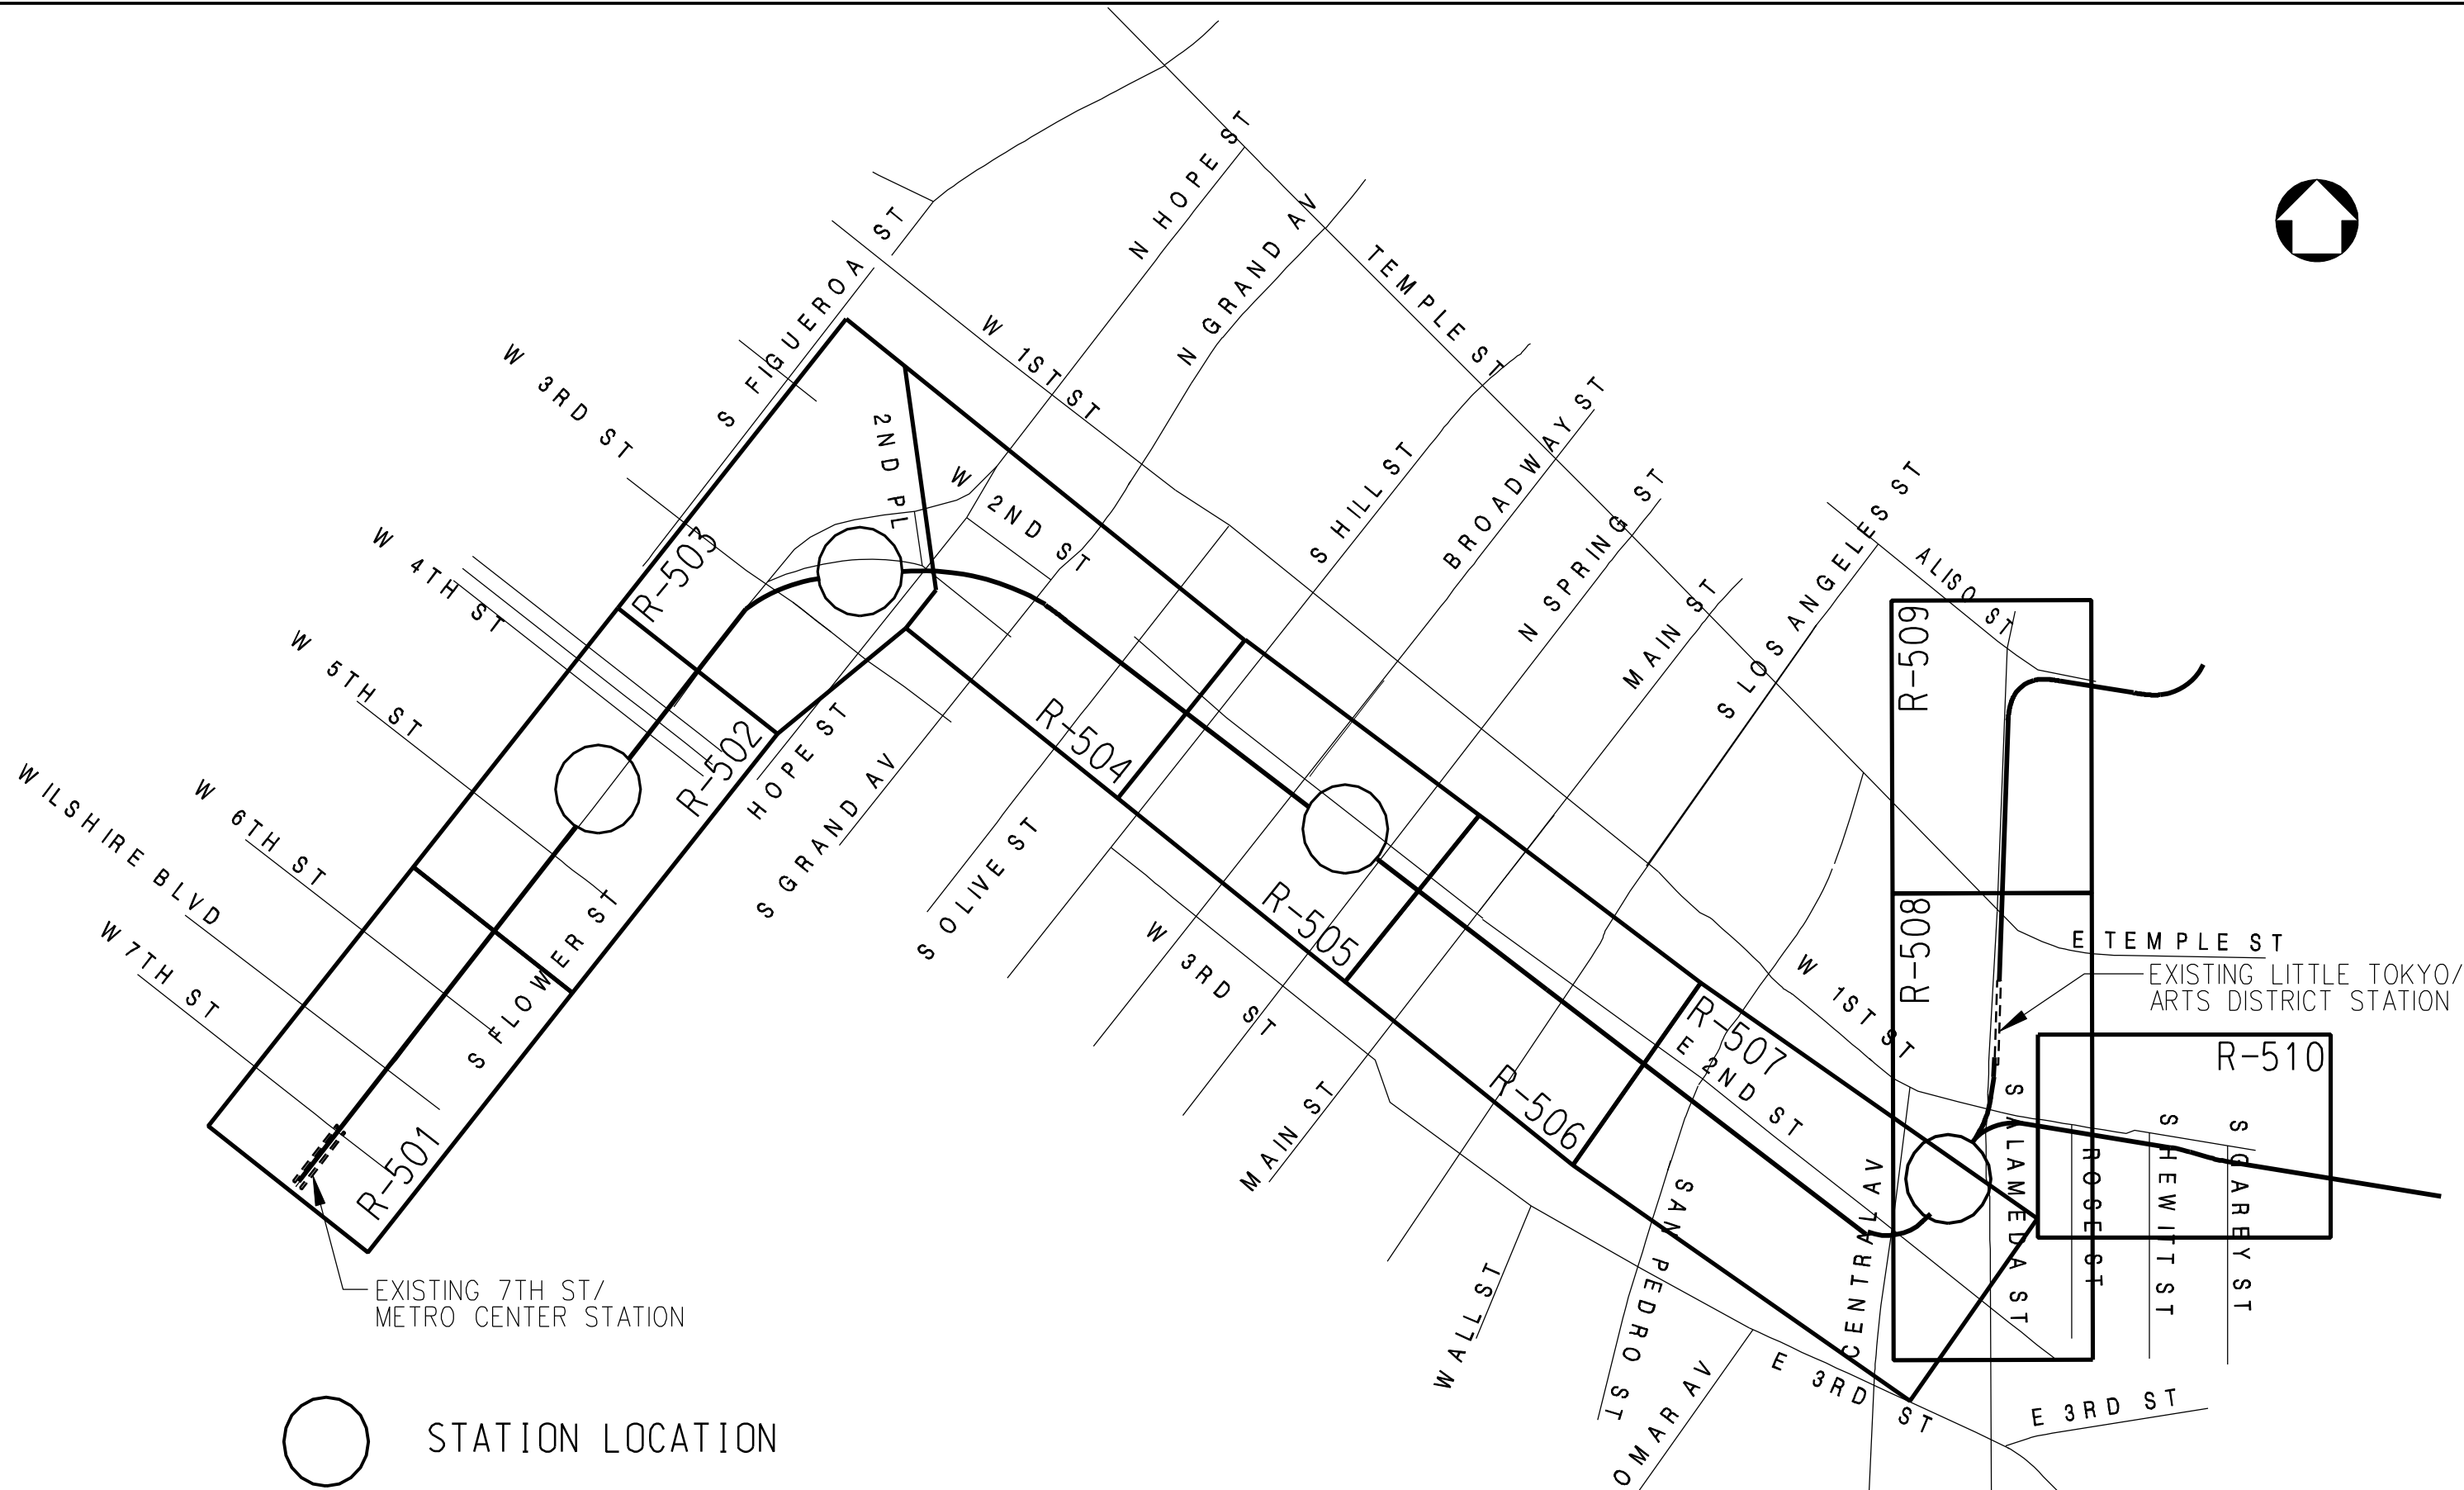

DRAFT

REV	DATE	BY	APP	REG NO	EXPIRES	SEAL HOLDER	DESCRIPTION


DESIGNED BY
 DRAWN BY
 CHECKED BY
 IN CHARGE
 DATE
 JAN 2010



**LOS ANGELES COUNTY
 METROPOLITAN TRANSPORTATION AUTHORITY**

REGIONAL CONNECTOR TRANSIT CORRIDOR
 ADV. CONCEPTUAL ENGINEERING
 KEY MAP FOR FULLY UNDERGROUND
 LRT ALTERNATIVE
 LITTLE TOKYO VARIATION 2

CONTRACT NO	
DRAWING NO GR-501	REV
SCALE	
SHEET NO	

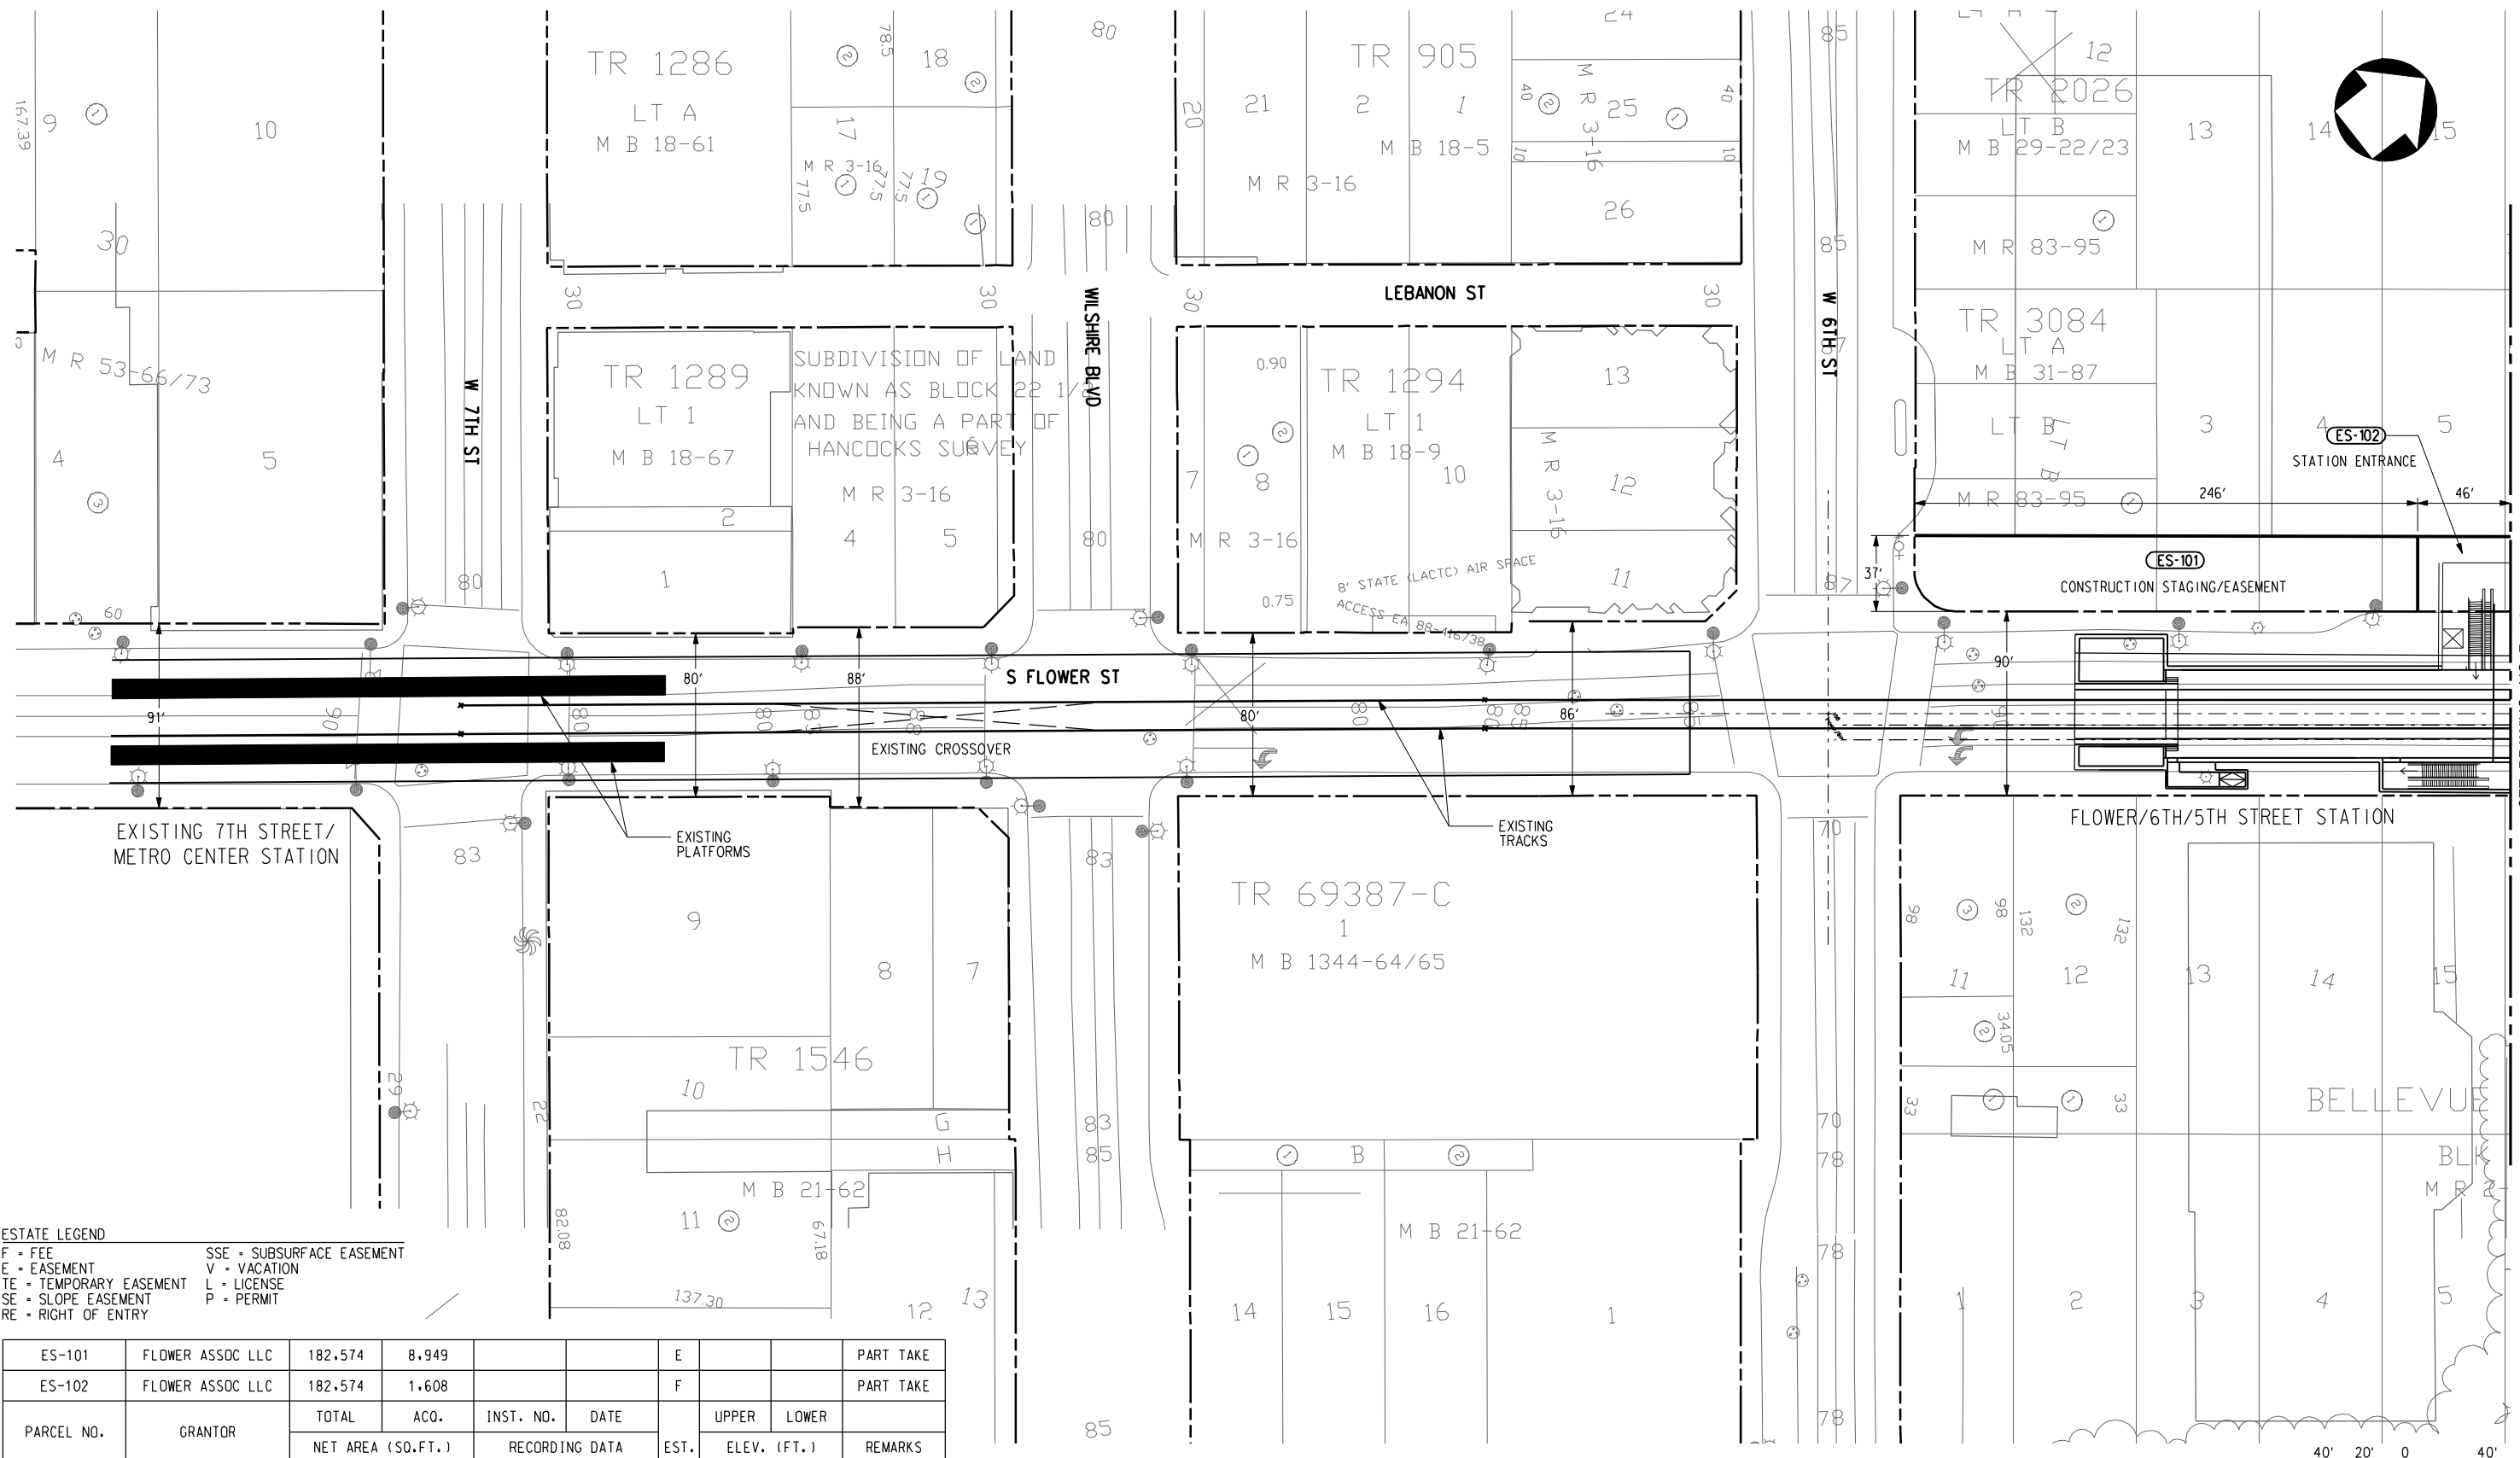

ESTATE LEGEND
 F - FEE
 E - EASEMENT
 TE - TEMPORARY EASEMENT
 SE - SLOPE EASEMENT
 RE - RIGHT OF ENTRY
 SSE - SUBSURFACE EASEMENT
 V - VACATION
 L - LICENSE
 P - PERMIT

ES-101	FLOWER ASSOC LLC	182.574	8.949					E		PART TAKE
ES-102	FLOWER ASSOC LLC	182.574	1.608					F		PART TAKE
PARCEL NO.	GRANTOR	TOTAL	ACQ.	INST. NO.	DATE	EST.	UPPER	LOWER	REMARKS	
		NET AREA (SQ.FT.)	RECORDING DATA				ELEV. (FT.)			



SEE DRAWING NO. R-102

DRAFT

DESIGNED BY							
DRAWN BY							
CHECKED BY							
IN CHARGE							
DATE	JAN 2010						
REV	DATE	BY	APP	REG NO	EXPIRES	SEAL HOLDER	DESCRIPTION




LOS ANGELES COUNTY
 METROPOLITAN TRANSPORTATION AUTHORITY

PROJECT MANAGER



REGIONAL CONNECTOR TRANSIT CORRIDOR
 ADV. CONCEPTUAL ENGINEERING
 AT-GRADE EMPHASIS
 LRT ALTERNATIVE
 ROW PLAN
 STA 0+00 TO STA 10+00

CONTRACT NO	
DRAWING NO	R-101
SCALE	1" = 40'
SHEET NO	

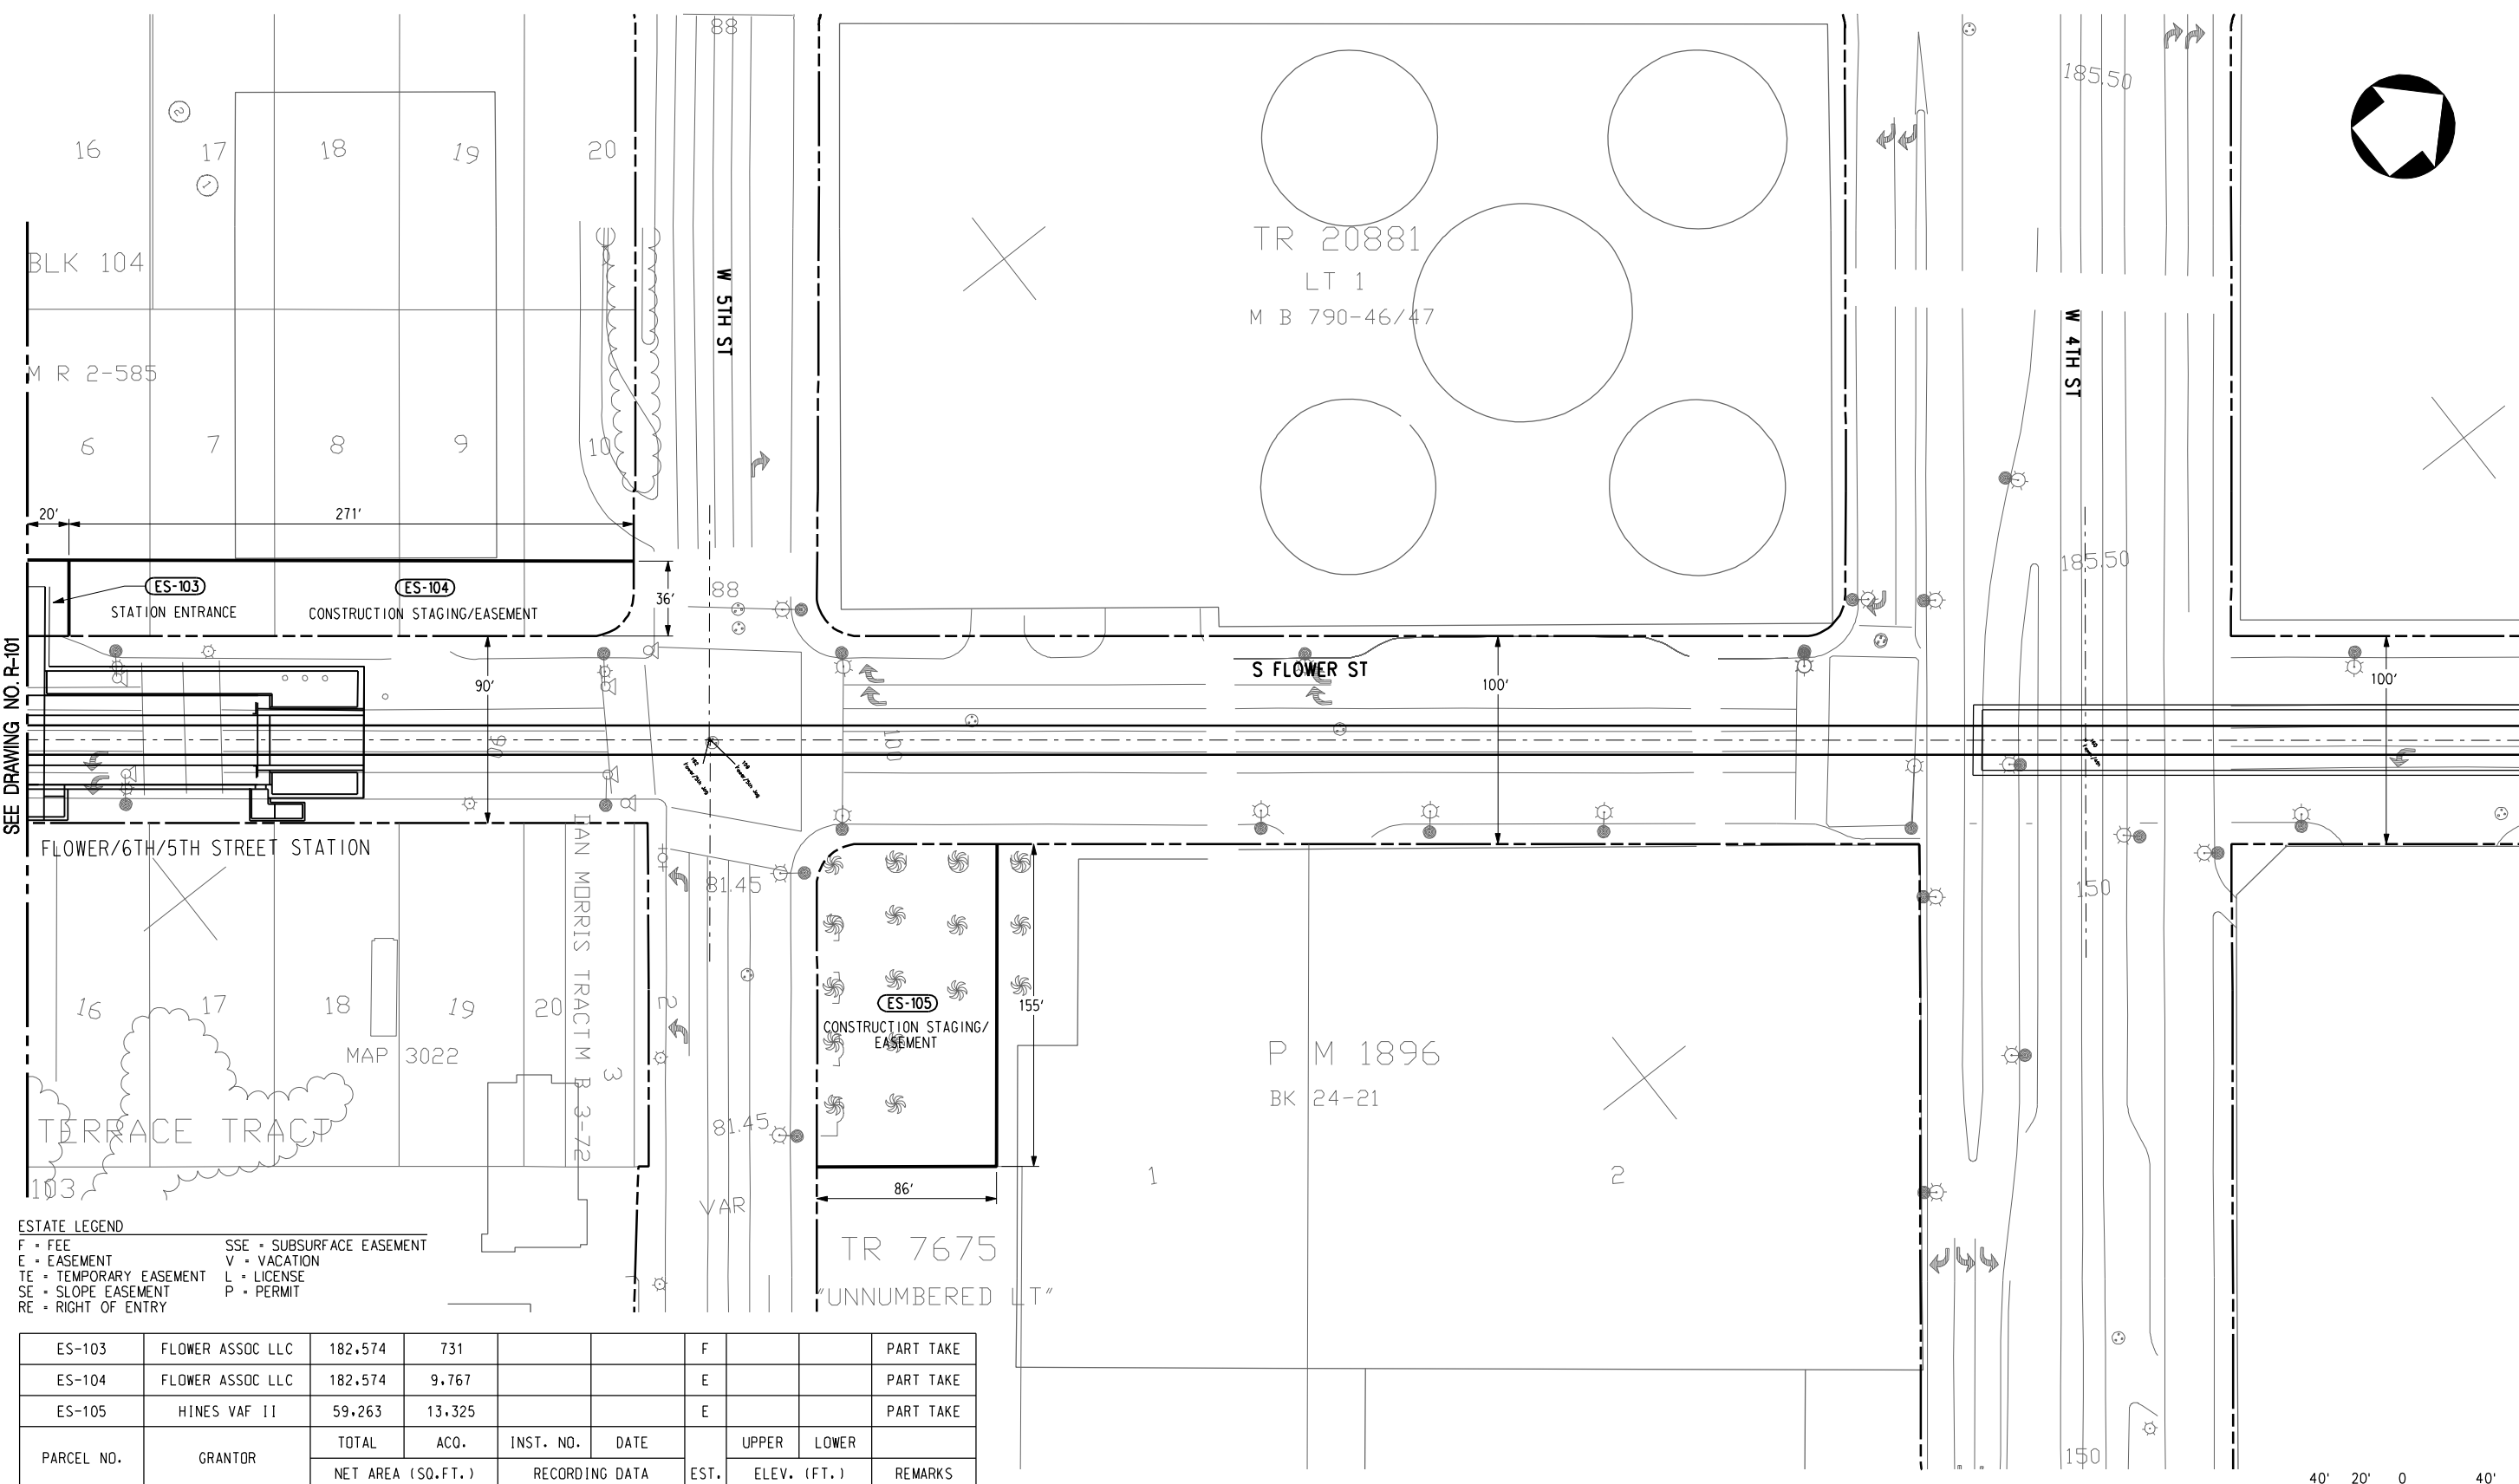

ESTATE LEGEND
 F - FEE
 E - EASEMENT
 TE - TEMPORARY EASEMENT
 SE - SLOPE EASEMENT
 RE - RIGHT OF ENTRY
 SSE - SUBSURFACE EASEMENT
 V - VACATION
 L - LICENSE
 P - PERMIT

ES-103	FLOWER ASSOC LLC	182,574	731			F			PART TAKE
ES-104	FLOWER ASSOC LLC	182,574	9,767			E			PART TAKE
ES-105	HINES VAF II	59,263	13,325			E			PART TAKE
PARCEL NO.	GRANTOR	TOTAL	ACO.	INST. NO.	DATE	UPPER EST.	LOWER ELEV. (FT.)		REMARKS
		NET AREA (SQ.FT.)	RECORDING DATA						

DRAFT

DESIGNED BY							
DRAWN BY							
CHECKED BY							
IN CHARGE							
DATE	JAN 2010						
REV	DATE	BY	APP	REG NO	EXPIRES	SEAL HOLDER	DESCRIPTION

M Metro
CDM PROJECT MANAGER
PB

LOS ANGELES COUNTY METROPOLITAN TRANSPORTATION AUTHORITY

REGIONAL CONNECTOR TRANSIT CORRIDOR
 ADV. CONCEPTUAL ENGINEERING
 AT-GRADE EMPHASIS
 LRT ALTERNATIVE
 ROW PLAN
 STA 10+00 TO STA 22+00

CONTRACT NO	
DRAWING NO	R-102
SCALE	1" = 40'
SHEET NO	

TR 21464
LT 1
M B 795-78/79

TR 27864
M B 768-71/77

TR 21409
LT 1
M B 806-47/48

TR 21313
LT 1
M B 825-41/42

ESTATE LEGEND
 F = FEE
 E = EASEMENT
 TE = TEMPORARY EASEMENT
 SE = SLOPE EASEMENT
 RE = RIGHT OF ENTRY
 SSE = SUBSURFACE EASEMENT
 V = VACATION
 L = LICENSE
 P = PERMIT

ES-106	CENTRAL PLANTS, INC	33,190	16,927			F		PART TAKE	
ES-107	CENTRAL PLANTS, INC	52,603	39,363			F		PART TAKE	
ES-108	BUNKER HILL TOWER	78,470	5,348			F		PART TAKE	
PARCEL NO.	GRANTOR	TOTAL	ACO.	INST. NO.	DATE	EST.	UPPER	LOWER	REMARKS
		NET AREA (SQ.FT.)	RECORDING DATA				ELEV. (FT.)		

SEE DRAWING NO. R-102

SEE DRAWING NO. R-104

DRAFT


DESIGNED BY							
DRAWN BY							
CHECKED BY							
IN CHARGE							
DATE	JAN 2010						
REV	DATE	BY	APP	REG NO	EXPIRES	SEAL HOLDER	DESCRIPTION

M Metro
CDM PROJECT MANAGER
PB


LOS ANGELES COUNTY METROPOLITAN TRANSPORTATION AUTHORITY

REGIONAL CONNECTOR TRANSIT CORRIDOR
 ADV. CONCEPTUAL ENGINEERING
 AT-GRADE EMPHASIS
 LRT ALTERNATIVE
 ROW PLAN
 STA 22+00 TO STA 33+00

CONTRACT NO	
DRAWING NO	R-103
SCALE	1" = 40'
SHEET NO	

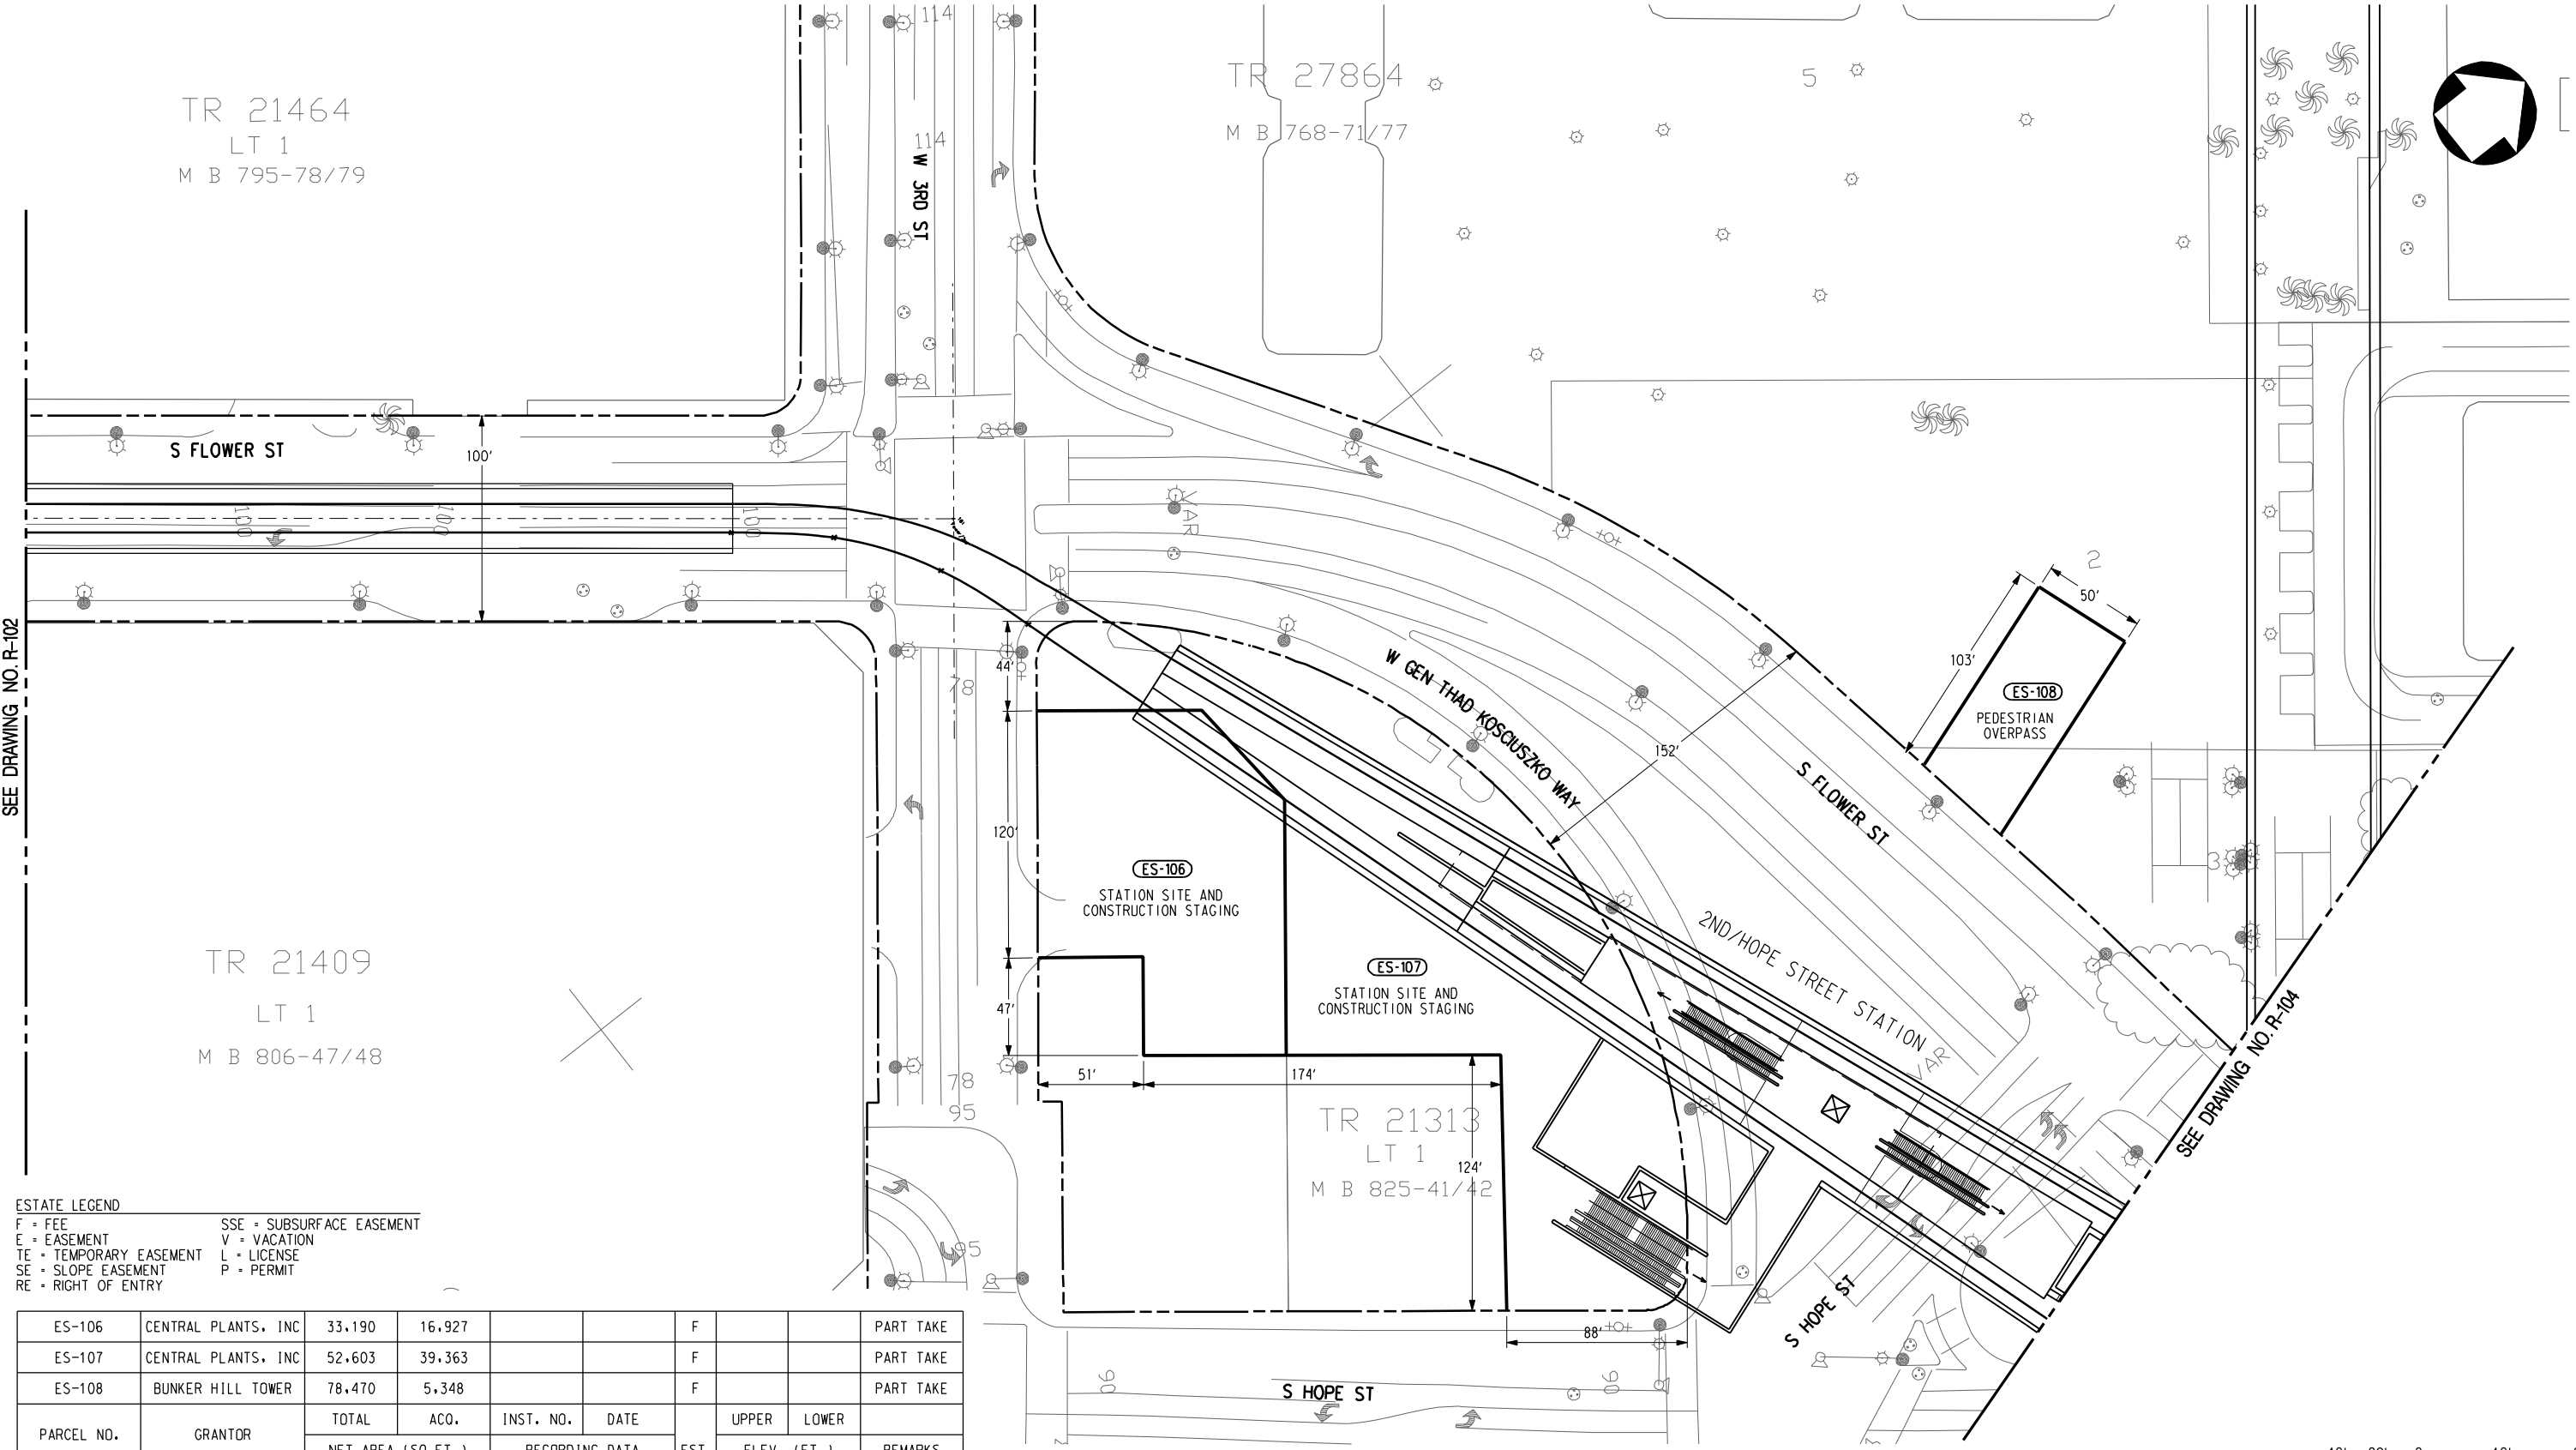

User: USER+rodriguez2010 4:44:17 PM File: T:\27939A-RegionalConnector\ACE\CADD\sheet\row\alternative 1\L-R-103.plg

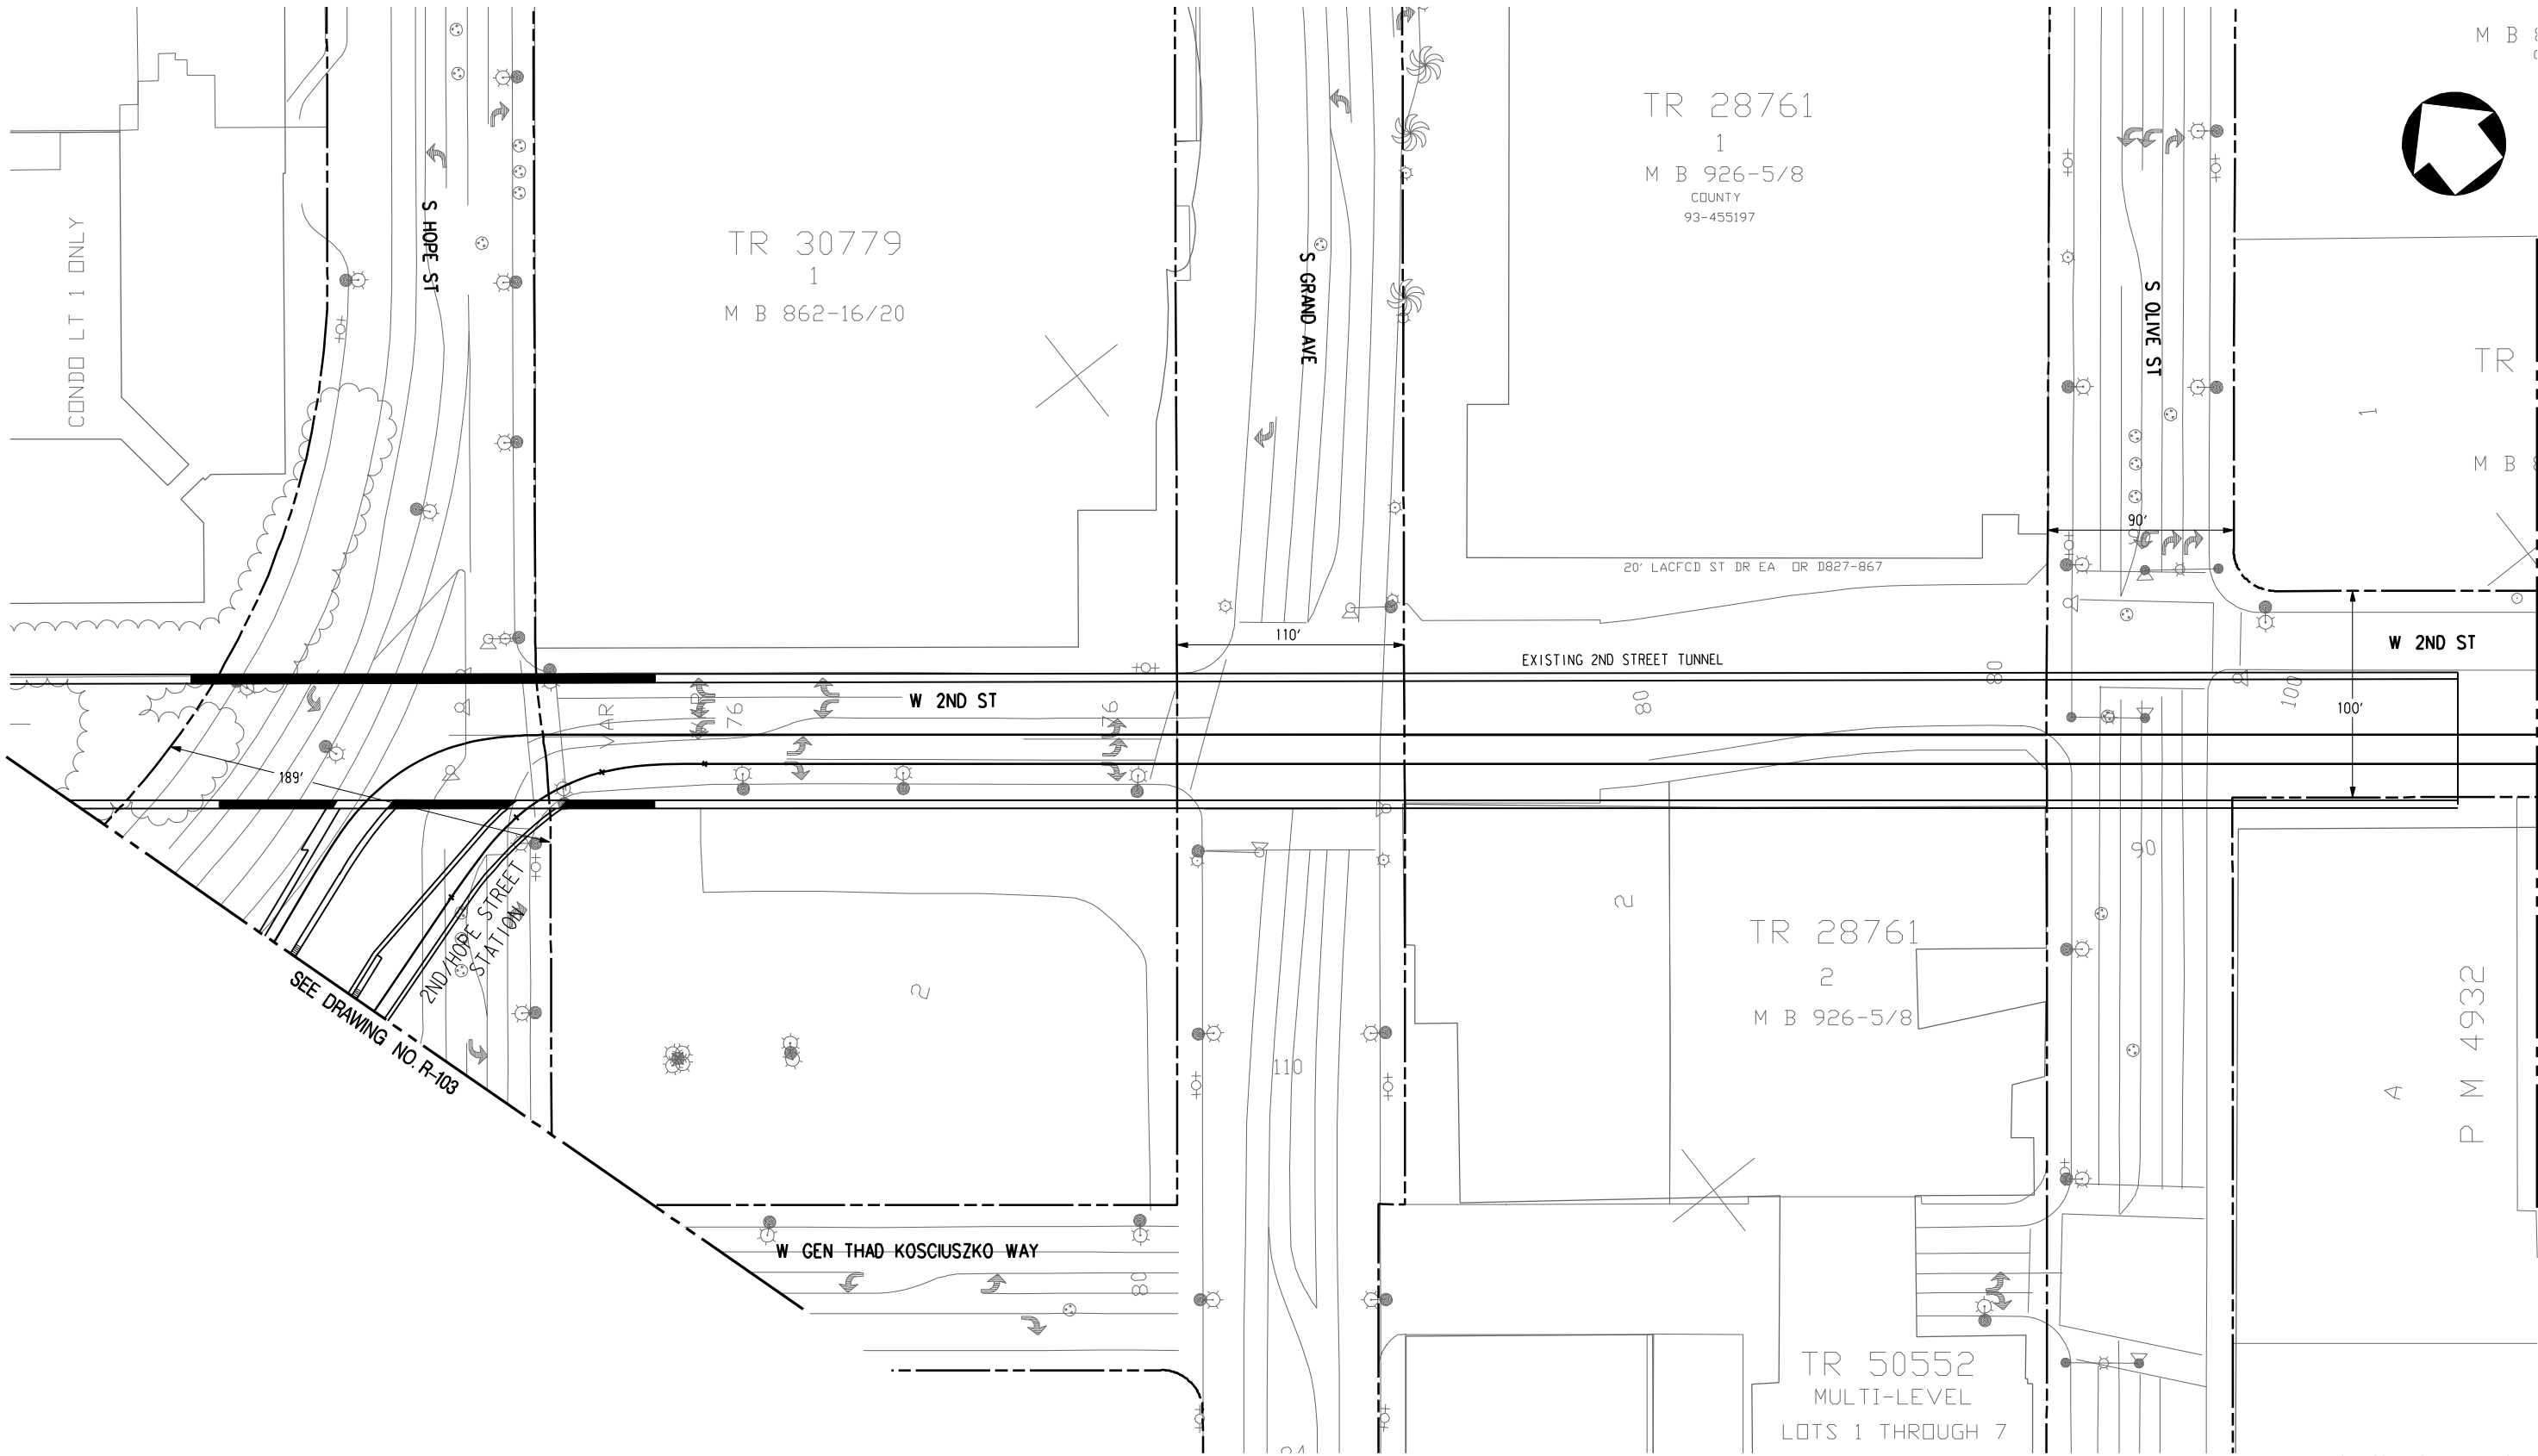

SEE DRAWING NO. R-105

M B 926-5/8

TR 28761
1
M B 926-5/8
COUNTY
93-455197

TR 30779
1
M B 862-16/20

TR 28761
2
M B 926-5/8

TR 50552
MULTI-LEVEL
LOTS 1 THROUGH 7

P M 4932



DRAFT

REV	DATE	BY	APP	REG NO	EXPIRES	SEAL HOLDER	DESCRIPTION

DESIGNED BY
DRAWN BY
CHECKED BY
IN CHARGE
DATE
JAN 2010

M Metro
CDM PROJECT MANAGER
PB

LOS ANGELES COUNTY METROPOLITAN TRANSPORTATION AUTHORITY

REGIONAL CONNECTOR TRANSIT CORRIDOR
ADV. CONCEPTUAL ENGINEERING
AT-GRADE EMPHASIS
LRT ALTERNATIVE
ROW PLAN
STA 33+00 TO STA 44+00

CONTRACT NO	
DRAWING NO R-104	REV
SCALE 1" = 40'	
SHEET NO	

854-13/14
COUNTY

28633

1

854-13/14

LEVER 1 77 00

STATE
97-1188492

TIMES SQUARE

M B 184-21

M R 53-66/73

S SPRING ST

S BROADWAY ST

S 11TH ST

W 2ND ST

CROSSOVER

TR 251
M B 14-82
UNNUMBERED LT

TR 875
POTENTIAL TPSS
"UNNUMBERED LT"

M B 183-50

ES-109

TPSS SITE

M R 53-66/73

ORD'S SURVEY

M R 53-66/73

ORD'S SURVEY

ESTATE LEGEND
F = FEE
E = EASEMENT
TE = TEMPORARY EASEMENT
SE = SLOPE EASEMENT
RE = RIGHT OF ENTRY
SSE = SUBSURFACE EASEMENT
V = VACATION
L = LICENSE
P = PERMIT

ES-109	TRIBUNE CO	25.752	22.783		F			PART TAKE
PARCEL NO.	GRANTOR	TOTAL	ACO.	INST. NO.	DATE	UPPER	LOWER	REMARKS
		NET AREA (SQ.FT.)		RECORDING DATA	EST.		ELEV. (FT.)	



DRAFT

REV	DATE	BY	APP	REG NO	EXPIRES	SEAL HOLDER	DESCRIPTION

DESIGNED BY
DRAWN BY
CHECKED BY
IN CHARGE
DATE
JAN 2010

M Metro
CDM PROJECT MANAGER
PB

LOS ANGELES COUNTY METROPOLITAN TRANSPORTATION AUTHORITY

REGIONAL CONNECTOR TRANSIT CORRIDOR
ADV. CONCEPTUAL ENGINEERING
AT-GRADE EMPHASIS
LRT ALTERNATIVE
ROW PLAN
STA 44+00 TO STA 56+00

CONTRACT NO	
DRAWING NO	R-105
SCALE	1" = 40'
SHEET NO	

User Name: USER\rodfigueroa\2010 4:45:09 PM File Name: T:\27939A-RegionalConnector\ACE\CADD\sheet\row\alternative\1_L-R-105.plg