

SEE DRAWING NO. R-106

SEE DRAWING NO. R-108

ESTATE LEGEND
 F = FEE
 E = EASEMENT
 TE = TEMPORARY EASEMENT
 SE = SLOPE EASEMENT
 RE = RIGHT OF ENTRY
 SSE = SUBSURFACE EASEMENT
 V = VACATION
 L = LICENSE
 P = PERMIT

ES-NO.	GRANTOR	TOTAL	ACQ.	INST. NO.	DATE	UPPER	LOWER	REMARKS	ES-NO.	GRANTOR	TOTAL	ACQ.	INST. NO.	DATE	UPPER	LOWER	REMARKS	
ES-110	CITY OF LA	62.911	3.609					PART TAKE	ES-112	CITY OF LA	116.157	2.691					PART TAKE	
ES-110A	CITY OF LA	62.911	888					PART TAKE	ES-112A	CITY OF LA	116.157	2.394						PART TAKE
ES-111	CITY OF LA	139.462	3.000					PART TAKE	ES-113	CITY OF LA	114.092	3.336						PART TAKE
ES-111A	CITY OF LA	139.462	5.025					PART TAKE	ES-113A	CITY OF LA	114.092	4.737						PART TAKE
ES-111B	CITY OF LA	139.462	9.628					PART TAKE	ES-113B	CITY OF LA	114.092	3.104						PART TAKE
PARCEL NO.	GRANTOR	TOTAL	ACQ.	INST. NO.	DATE	UPPER	LOWER	REMARKS	PARCEL NO.	GRANTOR	TOTAL	ACQ.	INST. NO.	DATE	UPPER	LOWER	REMARKS	
		NET AREA (SQ.FT.)		RECORDING DATA		EST.	ELEV. (FT.)				NET AREA (SQ.FT.)		RECORDING DATA		EST.	ELEV. (FT.)		



REV	DATE	BY	APP	REG NO	EXPIRES	SEAL HOLDER	DESCRIPTION

DESIGNED BY
 DRAWN BY
 CHECKED BY
 IN CHARGE
 DATE
 JAN 2010

LOS ANGELES COUNTY METROPOLITAN TRANSPORTATION AUTHORITY

Metro


CDM PROJECT MANAGER

PB

REGIONAL CONNECTOR TRANSIT CORRIDOR
 ADV. CONCEPTUAL ENGINEERING
 AT-GRADE EMPHASIS
 LRT ALTERNATIVE
 ROW PLAN
 STA 66+00 TO STA 75+00

CONTRACT NO	
DRAWING NO	R-107
SCALE	1" = 40'
SHEET NO	

DRAFT

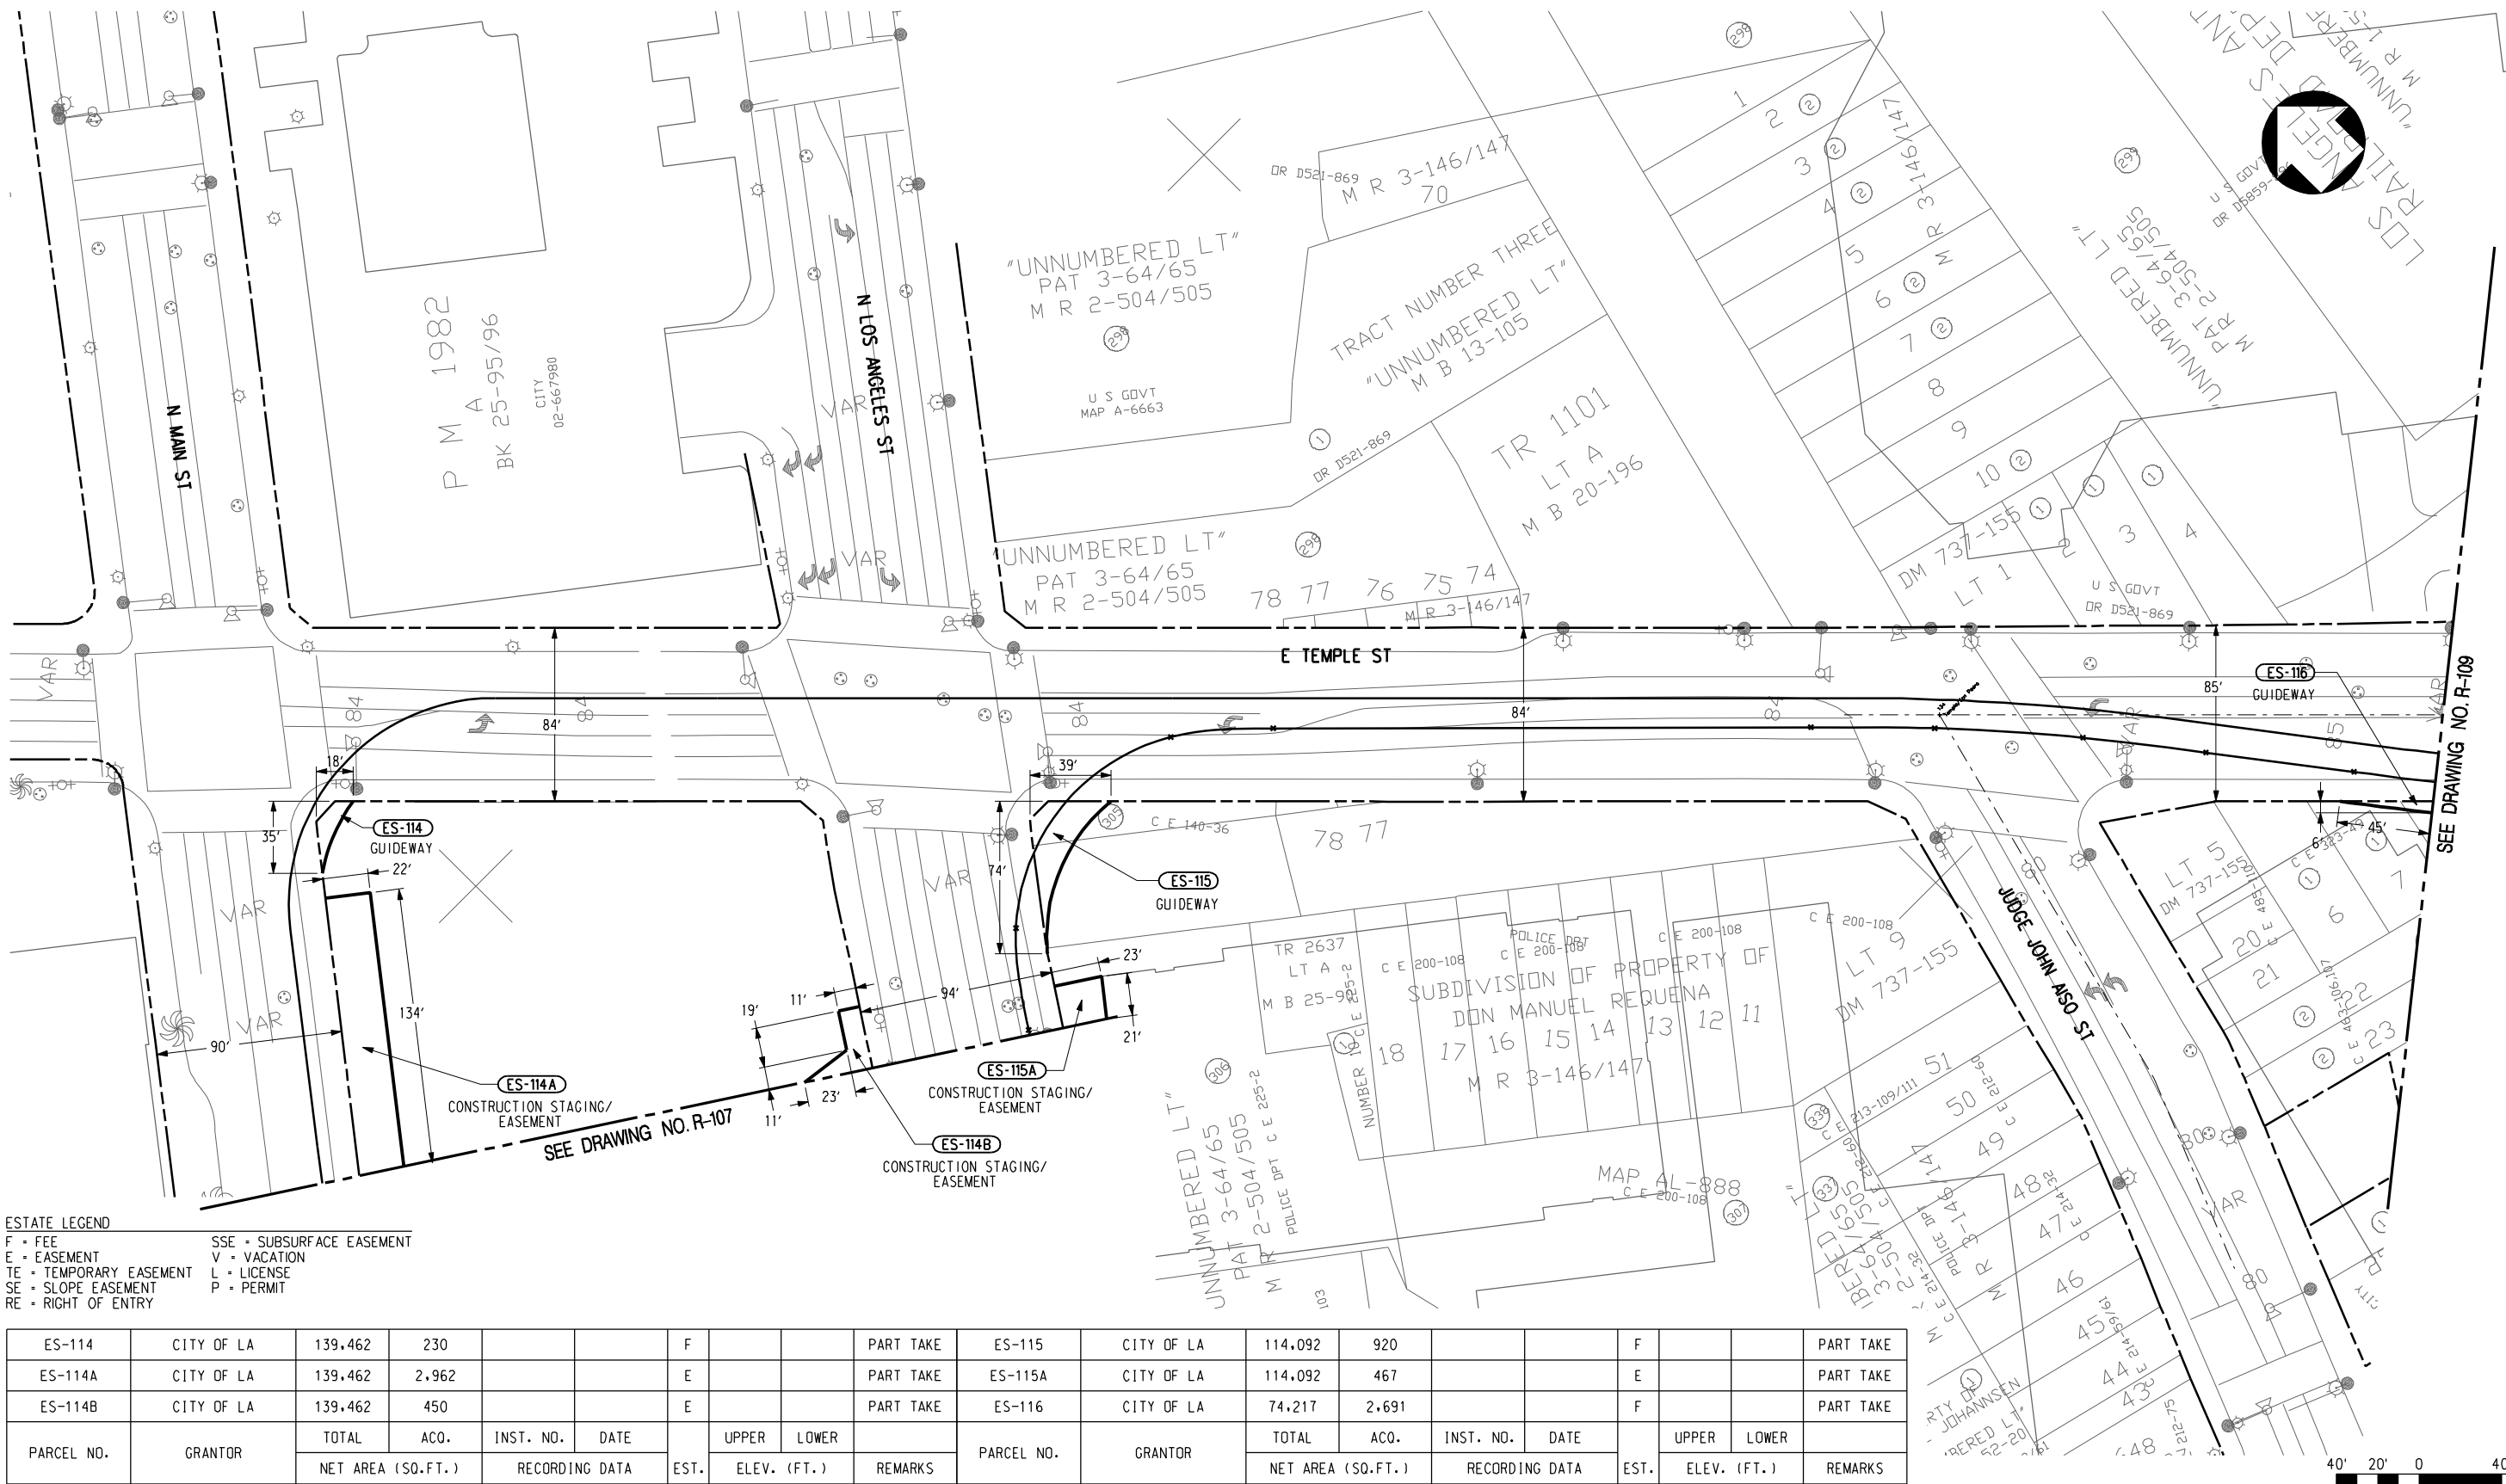

ESTATE LEGEND
 F • FEE
 E • EASEMENT
 TE • TEMPORARY EASEMENT
 SE • SLOPE EASEMENT
 RE • RIGHT OF ENTRY
 SSE • SUBSURFACE EASEMENT
 V • VACATION
 L • LICENSE
 P • PERMIT

PARCEL NO.	GRANTOR	TOTAL NET AREA (SQ.FT.)	ACQ.	INST. NO.	DATE	EST.	UPPER ELEV. (FT.)	LOWER ELEV. (FT.)	REMARKS	PARCEL NO.	GRANTOR	TOTAL NET AREA (SQ.FT.)	ACQ.	INST. NO.	DATE	EST.	UPPER ELEV. (FT.)	LOWER ELEV. (FT.)	REMARKS
ES-114	CITY OF LA	139,462	230			F			PART TAKE	ES-115	CITY OF LA	114,092	920			F			PART TAKE
ES-114A	CITY OF LA	139,462	2,962			E			PART TAKE	ES-115A	CITY OF LA	114,092	467			E			PART TAKE
ES-114B	CITY OF LA	139,462	450			E			PART TAKE	ES-116	CITY OF LA	74,217	2,691			F			PART TAKE



DRAFT

REV	DATE	BY	APP	REG NO	EXPIRES	SEAL HOLDER	DESCRIPTION

DESIGNED BY
 DRAWN BY
 CHECKED BY
 IN CHARGE
 DATE
 JAN 2010

LOS ANGELES COUNTY METROPOLITAN TRANSPORTATION AUTHORITY



Metro

CDM PROJECT MANAGER

PB

REGIONAL CONNECTOR TRANSIT CORRIDOR
 ADV. CONCEPTUAL ENGINEERING
 AT-GRADE EMPHASIS
 LRT ALTERNATIVE
 ROW PLAN
 STA 75+00 TO STA 83+00


CONTRACT NO	
DRAWING NO	R-108
SCALE	1" = 40'
SHEET NO	

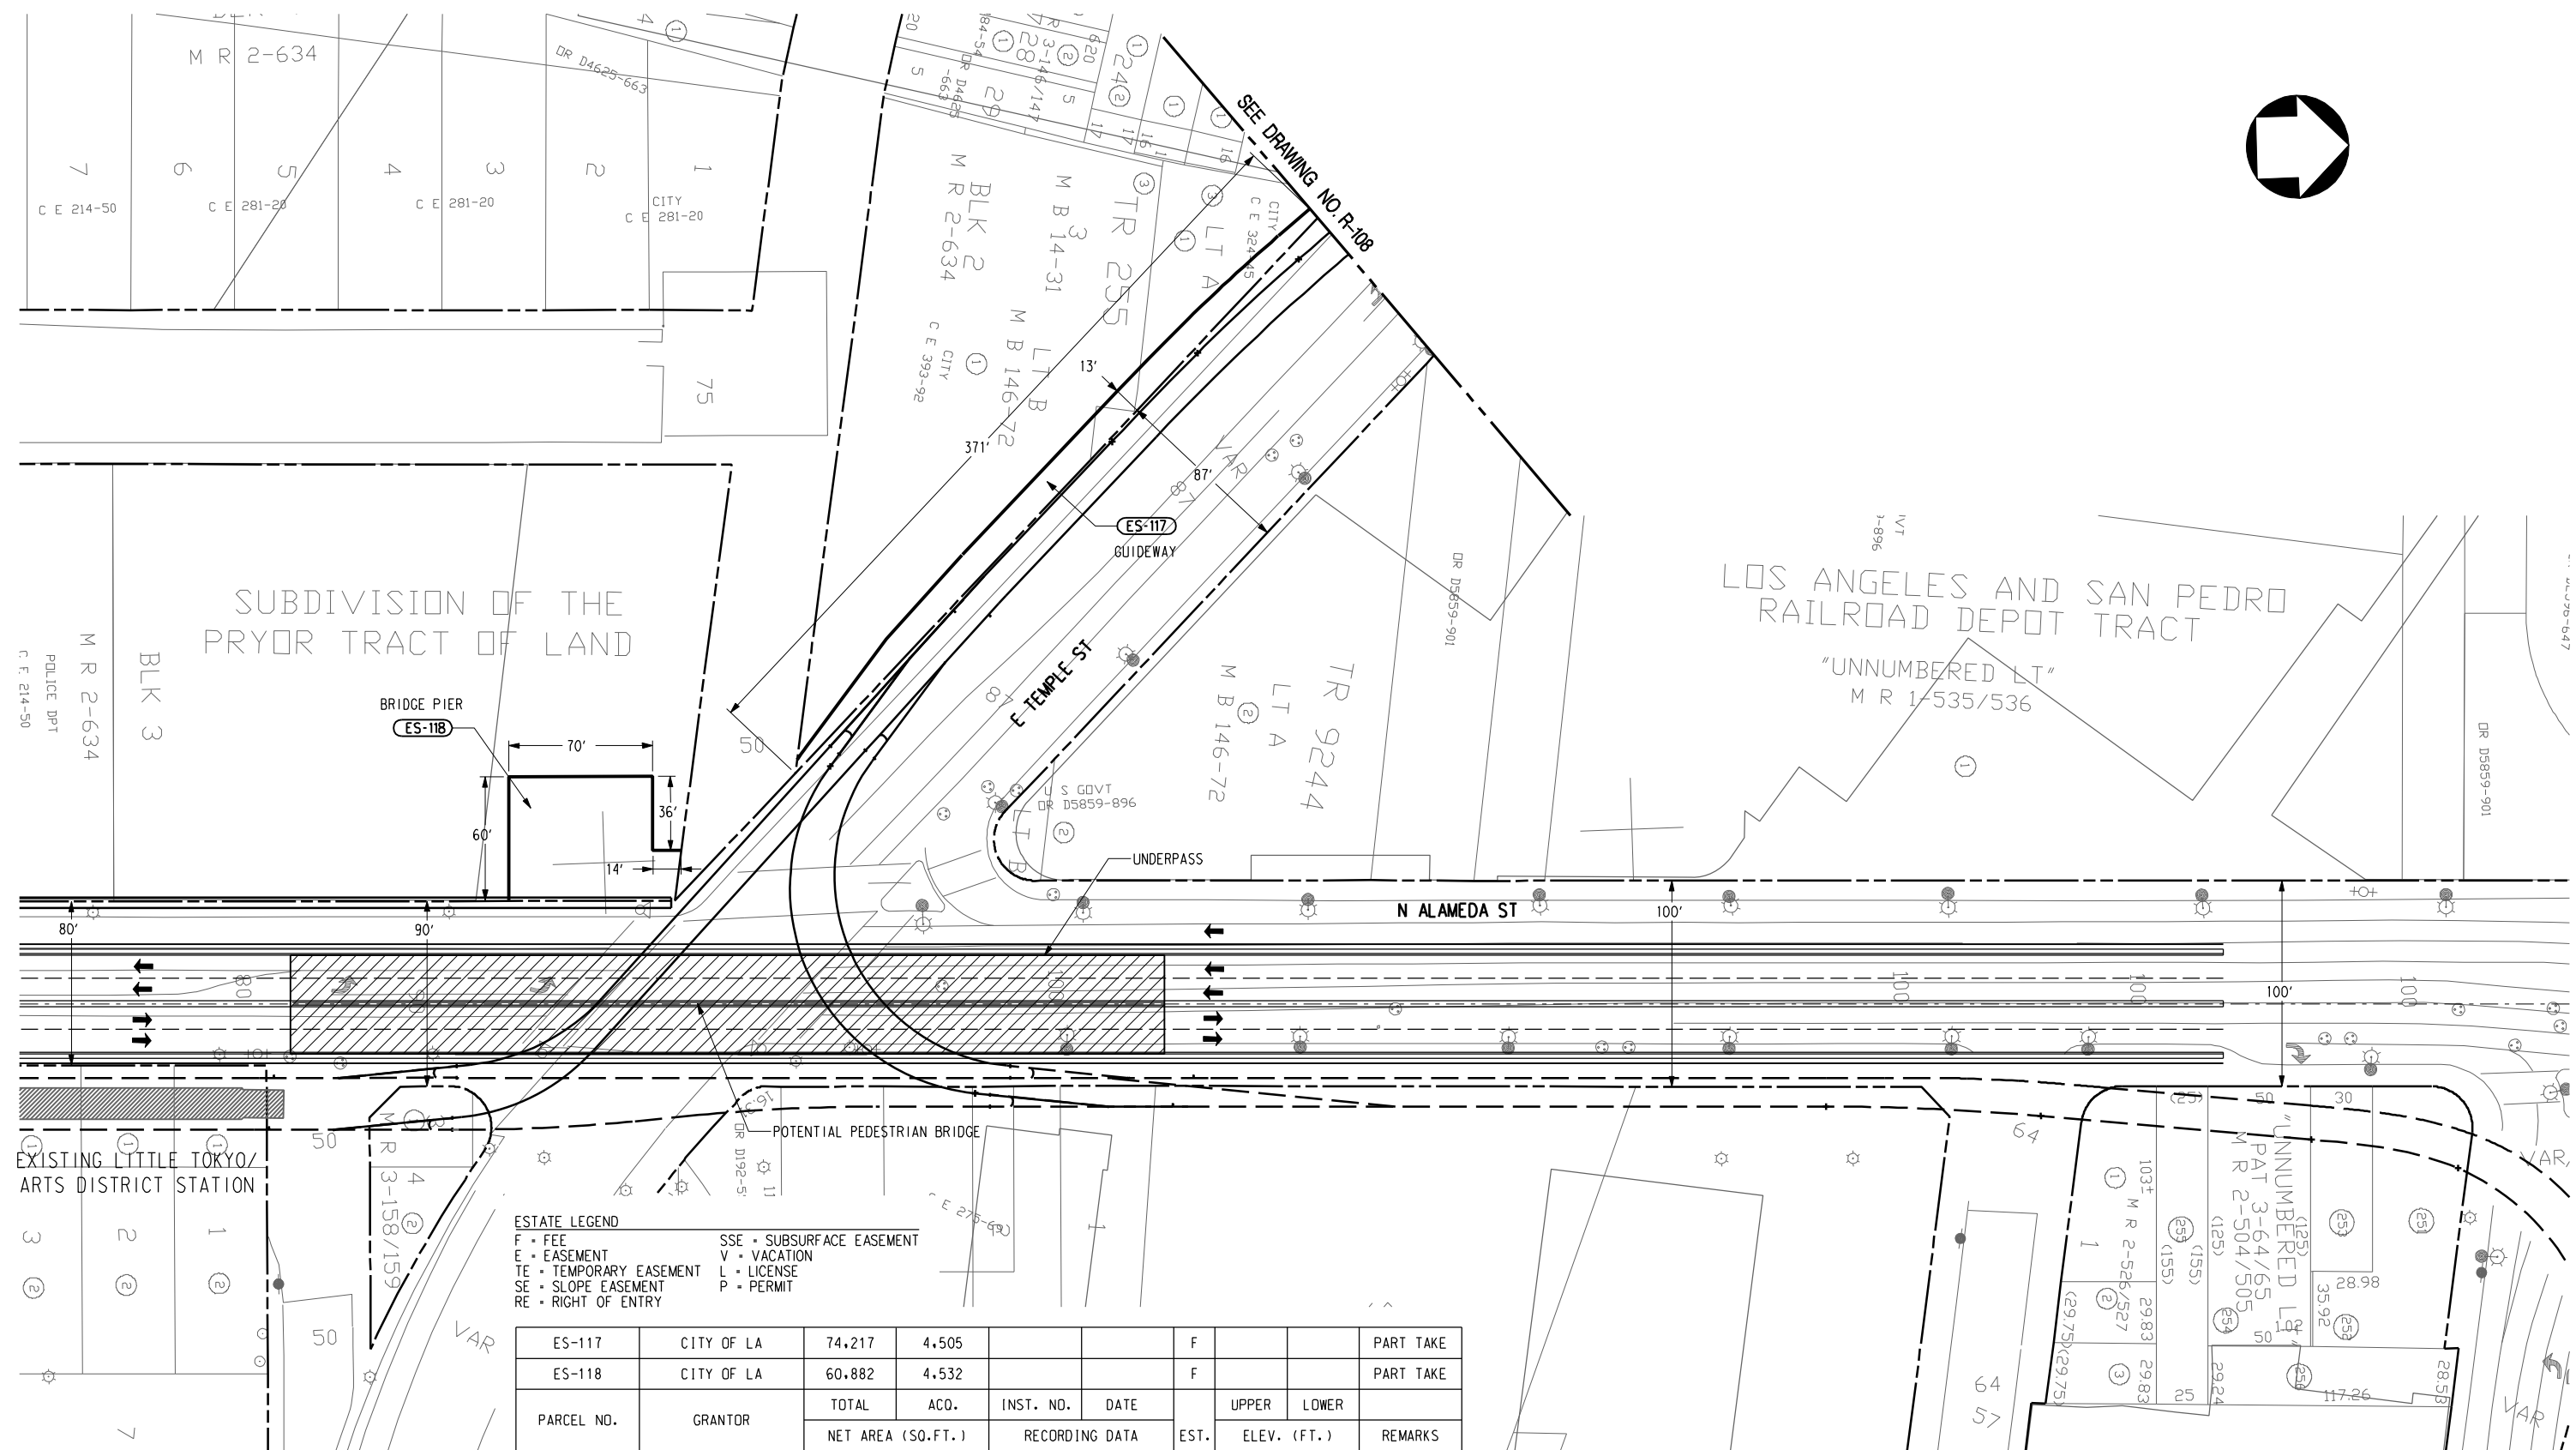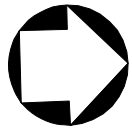

ESTATE LEGEND

F • FEE	SSE • SUBSURFACE EASEMENT
E • EASEMENT	V • VACATION
TE • TEMPORARY EASEMENT	L • LICENSE
SE • SLOPE EASEMENT	P • PERMIT
RE • RIGHT OF ENTRY	

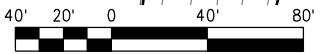


PARCEL NO.	GRANTOR	NET AREA (SQ.FT.)	ACD.	INST. NO.	DATE	EST.	UPPER	LOWER	ELEV. (FT.)	REMARKS
ES-117	CITY OF LA	74,217	4,505			F				PART TAKE
ES-118	CITY OF LA	60,882	4,532			F				PART TAKE



DRAFT

REV	DATE	BY	APP	REG NO	EXPIRES	SEAL HOLDER	DESCRIPTION

DESIGNED BY	
DRAWN BY	
CHECKED BY	
IN CHARGE	
DATE	JAN 2010




LOS ANGELES COUNTY METROPOLITAN TRANSPORTATION AUTHORITY
Metro



REGIONAL CONNECTOR TRANSIT CORRIDOR
ADV. CONCEPTUAL ENGINEERING
AT-GRADE EMPHASIS
LRT ALTERNATIVE
ROW PLAN
STA 83+00 TO STA 89+32.84


CONTRACT NO	
DRAWING NO	REV
R-109	
SCALE	1" = 40'
SHEET NO	

PARCELS DATA TABLE

AREA	TYPE	USE	DEPTH TO 10' CROWN	TOTAL AREA (SF)	IMPACT AREA (SF)	LOS ANGELES COUNTY ASSESSOR'S DATA					
						BOOK	PAGE	PARCEL	OWNER	REMARKS	ADDRESS
ES-101	EASEMENT	CONSTRUCTION STAGING/EASEMENT	-	182,574	8,949	5151	023	400	FLOWER ASSOCIATES LLC	PARTIAL TAKE	525 S FLOWER ST, LOS ANGELES, CA 90071
ES-102	FEE	STATION ENTRANCE	-	182,574	1,608	5151	023	400	FLOWER ASSOCIATES LLC	PARTIAL TAKE	525 S FLOWER ST, LOS ANGELES, CA 90071
ES-103	FEE	STATION ENTRANCE	-	182,574	731	5151	023	400	FLOWER ASSOCIATES LLC	PARTIAL TAKE	525 S FLOWER ST, LOS ANGELES, CA 90071
ES-104	EASEMENT	CONSTRUCTION STAGING/EASEMENT	-	182,574	9,767	5151	023	400	FLOWER ASSOCIATES LLC	PARTIAL TAKE	525 S FLOWER ST, LOS ANGELES, CA 90071
ES-105	EASEMENT	CONSTRUCTION STAGING/EASEMENT	-	59,263	13,325	5151	018	017	HINES VAF II	PARTIAL TAKE	444 S FLOWER ST, LOS ANGELES, CA 90071
ES-106	FEE	STATION SITE AND CONSTRUCTION STAGING	-	33,190	16,927	5151	014	032	CENTRAL PLANTS, INC	PARTIAL TAKE	703 W 3RD ST, LOS ANGELES, CA 90071
ES-107	FEE	STATION SITE AND CONSTRUCTION STAGING	-	52,603	39,363	5151	014	033	CENTRAL PLANTS, INC	PARTIAL TAKE	N/A
ES-108	FEE	PEDESTRIAN OVERPASS	-	78,470	5,348	5151	027	256	BUNKER HILL TOWER	PARTIAL TAKE	N/A
ES-109	FEE	TPSS SITE	-	25,752	22,783	5149	008	032	TRIBUNE COMPANY	PARTIAL TAKE	201 S SPRING ST, LOS ANGELES, CA 90012
ES-110	FEE	STATION SITE	-	62,911	3,609	5161	014	902	CITY OF LOS ANGELES	PARTIAL TAKE	N/A
ES-110A	EASEMENT	CONSTRUCTION STAGING/EASEMENT	-	62,911	888	5161	014	902	CITY OF LOS ANGELES	PARTIAL TAKE	N/A
ES-111	FEE	STATION SITE	-	139,462	3,000	5161	014	901	CITY OF LOS ANGELES	PARTIAL TAKE	N/A
ES-111A	EASEMENT	CONSTRUCTION STAGING/EASEMENT	-	139,462	5,025	5161	014	901	CITY OF LOS ANGELES	PARTIAL TAKE	N/A
ES-111B	EASEMENT	CONSTRUCTION STAGING/EASEMENT	-	139,462	9,628	5161	014	901	CITY OF LOS ANGELES	PARTIAL TAKE	N/A
ES-112	FEE	STATION SITE	-	116,157	2,691	5161	013	905	CITY OF LOS ANGELES	PARTIAL TAKE	150 N LOS ANGELES ST, LOS ANGELES, CA 90012
ES-112A	EASEMENT	CONSTRUCTION STAGING/EASEMENT	-	116,157	2,394	5161	013	905	CITY OF LOS ANGELES	PARTIAL TAKE	150 N LOS ANGELES ST, LOS ANGELES, CA 90012
ES-113	FEE	STATION SITE	-	114,092	3,336	5161	013	904	CITY OF LOS ANGELES	PARTIAL TAKE	220 E MARKET CT9, LOS ANGELES, CA 90012
ES-113A	EASEMENT	CONSTRUCTION STAGING/EASEMENT	-	114,092	4,737	5161	013	904	CITY OF LOS ANGELES	PARTIAL TAKE	220 E MARKET CT9, LOS ANGELES, CA 90012
ES-113B	EASEMENT	CONSTRUCTION STAGING/EASEMENT	-	114,092	3,104	5161	013	904	CITY OF LOS ANGELES	PARTIAL TAKE	220 E MARKET CT9, LOS ANGELES, CA 90012
ES-114	FEE	GUIDEWAY	-	139,462	230	5161	014	901	CITY OF LOS ANGELES	PARTIAL TAKE	N/A
ES-114A	EASEMENT	CONSTRUCTION STAGING/EASEMENT	-	139,462	2,962	5161	014	901	CITY OF LOS ANGELES	PARTIAL TAKE	N/A
ES-114B	EASEMENT	CONSTRUCTION STAGING/EASEMENT	-	139,462	450	5161	014	901	CITY OF LOS ANGELES	PARTIAL TAKE	N/A
ES-115	FEE	GUIDEWAY	-	114,092	920	5161	013	904	CITY OF LOS ANGELES	PARTIAL TAKE	220 E MARKET CT9, LOS ANGELES, CA 90012
ES-115A	EASEMENT	CONSTRUCTION STAGING/EASEMENT	-	114,092	467	5161	013	904	CITY OF LOS ANGELES	PARTIAL TAKE	220 E MARKET CT9, LOS ANGELES, CA 90012
ES-116	FEE	GUIDEWAY	-	74,217	2,691	5161	012	901	CITY OF LOS ANGELES	PARTIAL TAKE	N/A
ES-117	FEE	GUIDEWAY	-	74,217	4,505	5161	012	901	CITY OF LOS ANGELES	PARTIAL TAKE	N/A
ES-118	FEE	BRIDGE PIER	-	60,882	4,532	5161	012	905	CITY OF LOS ANGELES	PARTIAL TAKE	N/A

DRAFT	DESIGNED BY	 LOS ANGELES COUNTY METROPOLITAN TRANSPORTATION AUTHORITY	 CDM		 PB		REGIONAL CONNECTOR TRANSIT CORRIDOR ADV. CONCEPTUAL ENGINEERING AT-GRADE EMPHASIS LRT ALTERNATIVE ROW PLAN PARCELS DATA TABLE			CONTRACT NO	
	DRAWN BY									DRAWING NO	REV
	CHECKED BY									R-110	
	IN CHARGE									SCALE	
	DATE JAN 2010									SHEET NO	
REV	DATE	BY	APP	REG NO	EXPIRES	SEAL HOLDER	DESCRIPTION				

User Name: USER+rodriguez@dotd/2010 @ 4:46:00 PM File Name: T:\27939A-RegionalConnector\ACE\CADD\sheet\row\alternative_11.r-110.plt

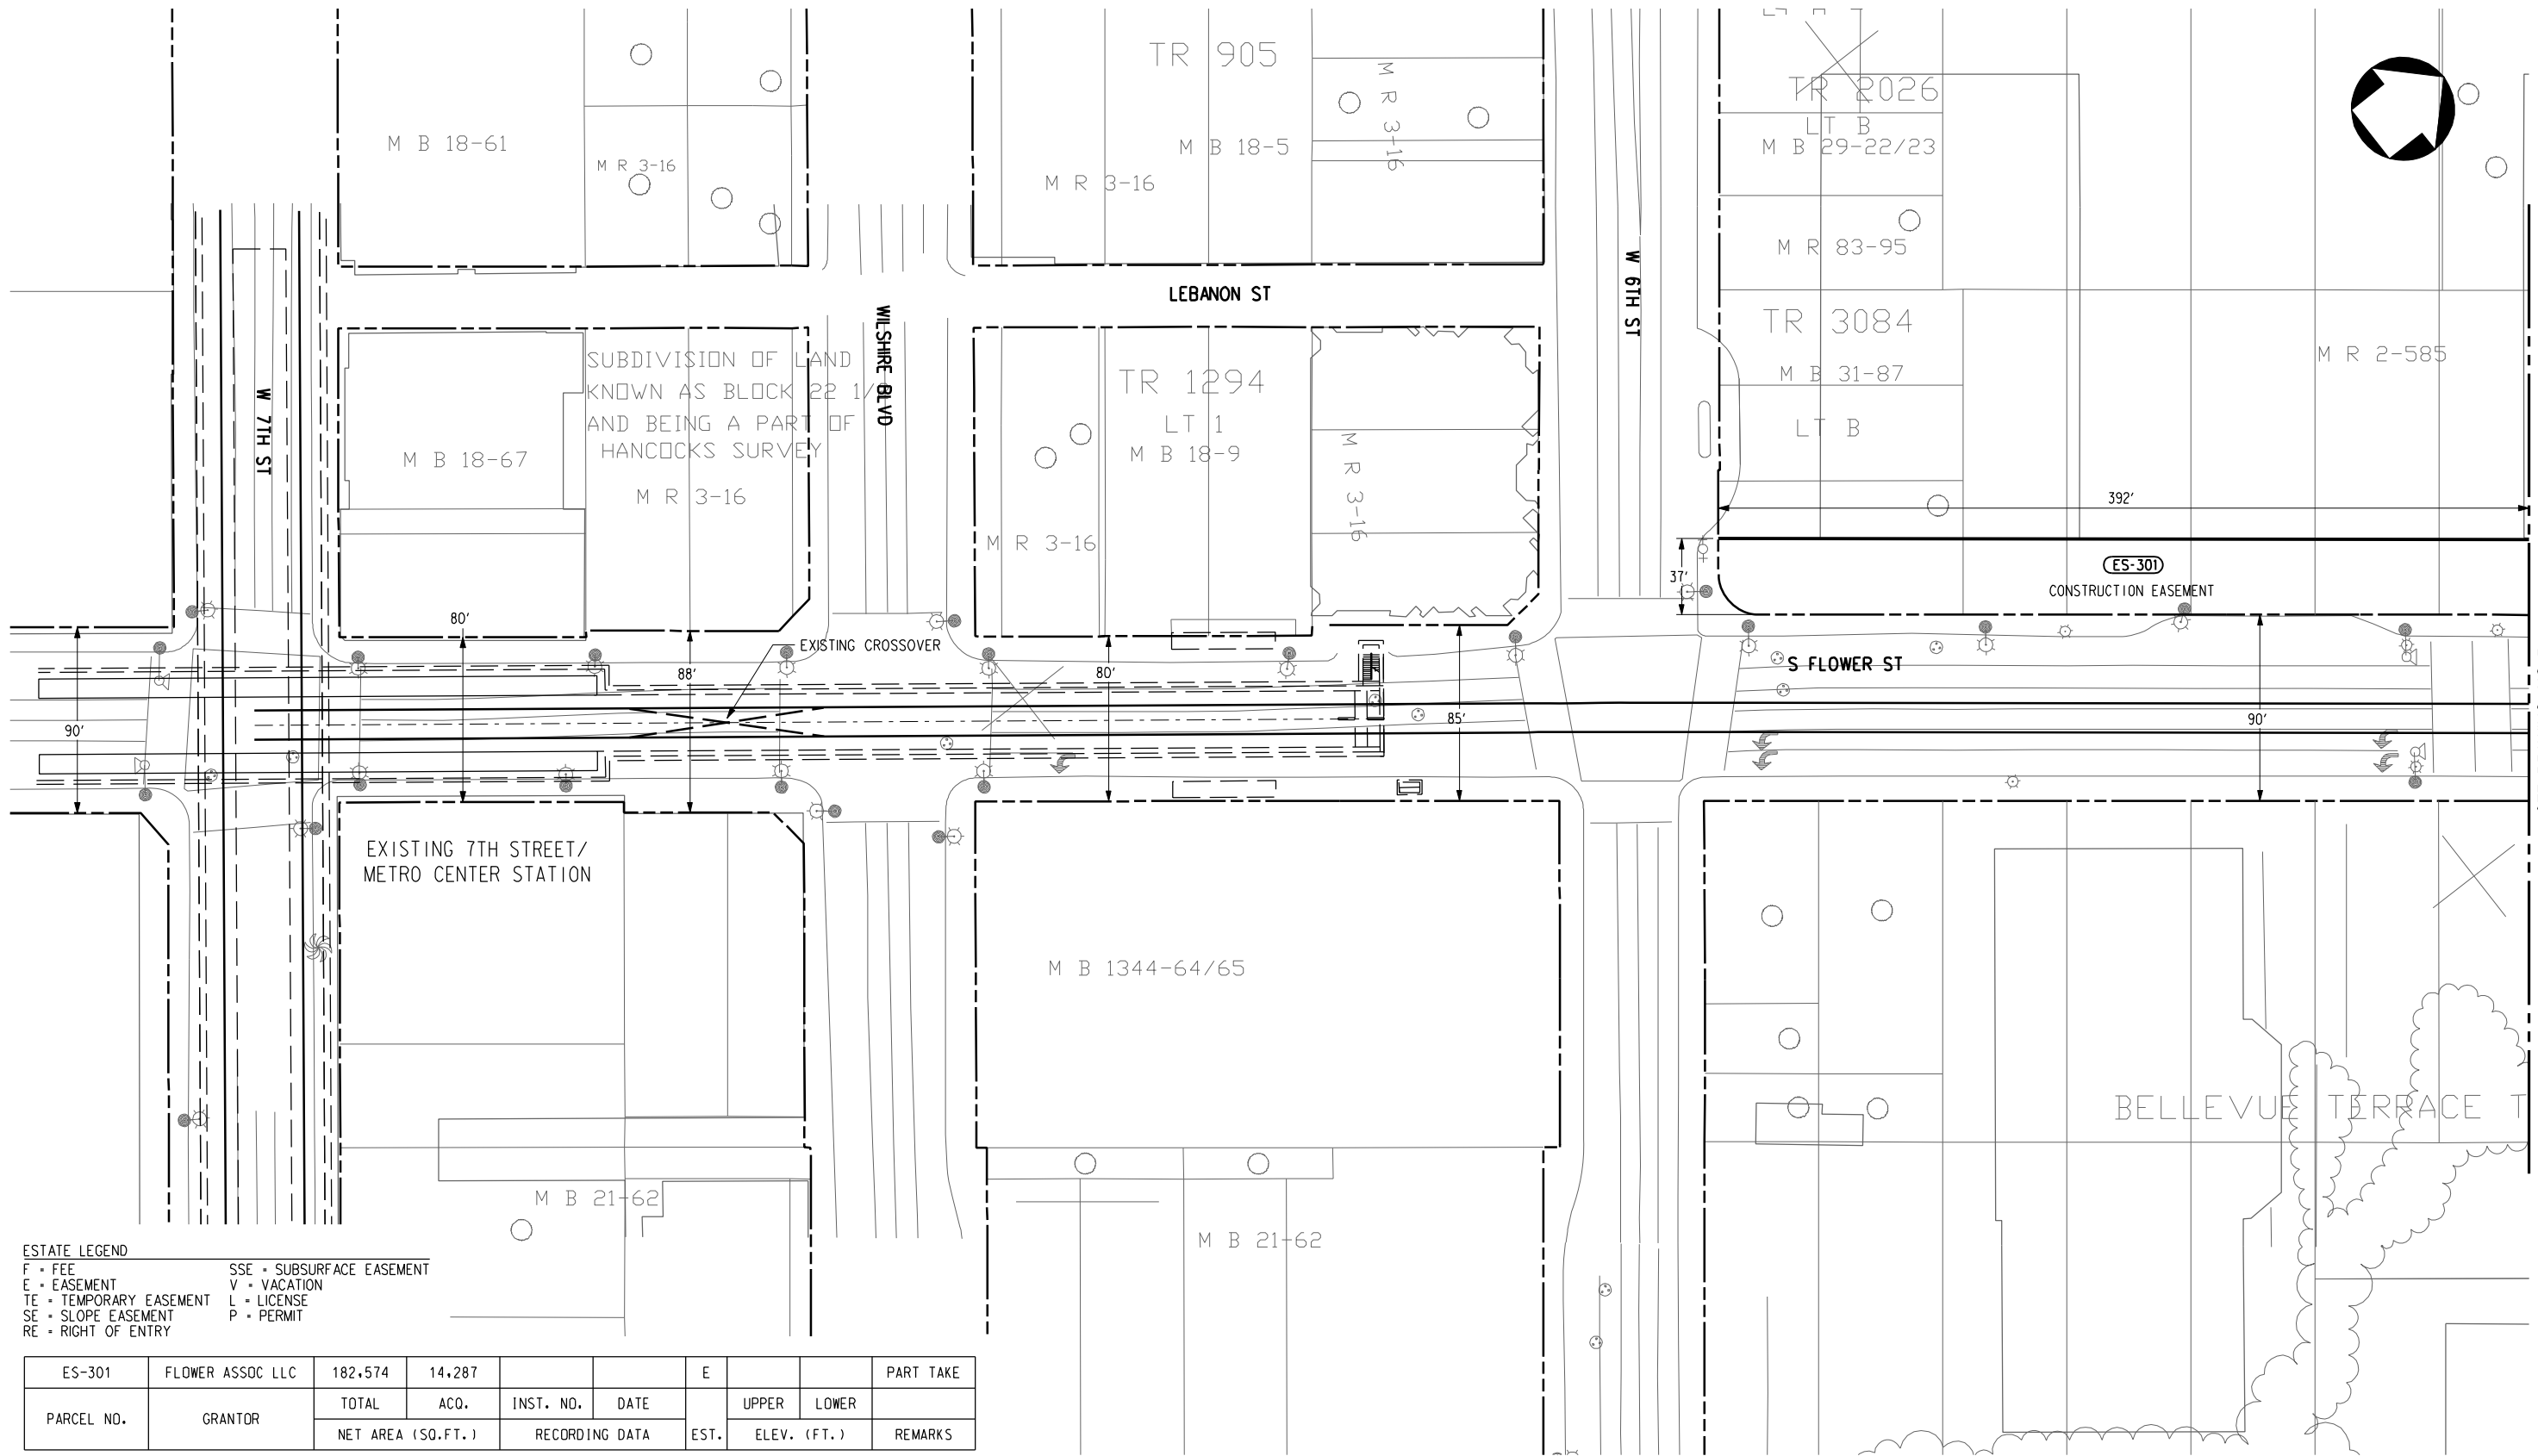


SEE DRAWING NO. R-302

ESTATE LEGEND

F • FEE	SSE • SUBSURFACE EASEMENT
E • EASEMENT	V • VACATION
TE • TEMPORARY EASEMENT	L • LICENSE
SE • SLOPE EASEMENT	P • PERMIT
RE • RIGHT OF ENTRY	

ES-301	FLOWER ASSOC LLC	182,574	14,287			E			PART TAKE
PARCEL NO.	GRANTOR	TOTAL	ACQ.	INST. NO.	DATE	EST.	UPPER	LOWER	REMARKS
		NET AREA (SQ.FT.)		RECORDING DATA			ELEV. (FT.)		

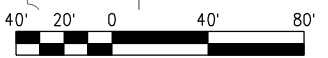

DRAFT

REV	DATE	BY	APP	REG NO	EXPIRES	SEAL HOLDER	DESCRIPTION

DESIGNED BY
DRAWN BY
CHECKED BY
IN CHARGE
DATE
JAN 2010




LOS ANGELES COUNTY METROPOLITAN TRANSPORTATION AUTHORITY

PROJECT MANAGER



REGIONAL CONNECTOR TRANSIT CORRIDOR
ADV. CONCEPTUAL ENGINEERING
UNDERGROUND EMPHASIS
LRT ALTERNATIVE
ROW PLAN
STA 0+00 TO STA 10+00

CONTRACT NO	
DRAWING NO	REV
R-301	
SCALE	1" = 40'
SHEET NO	

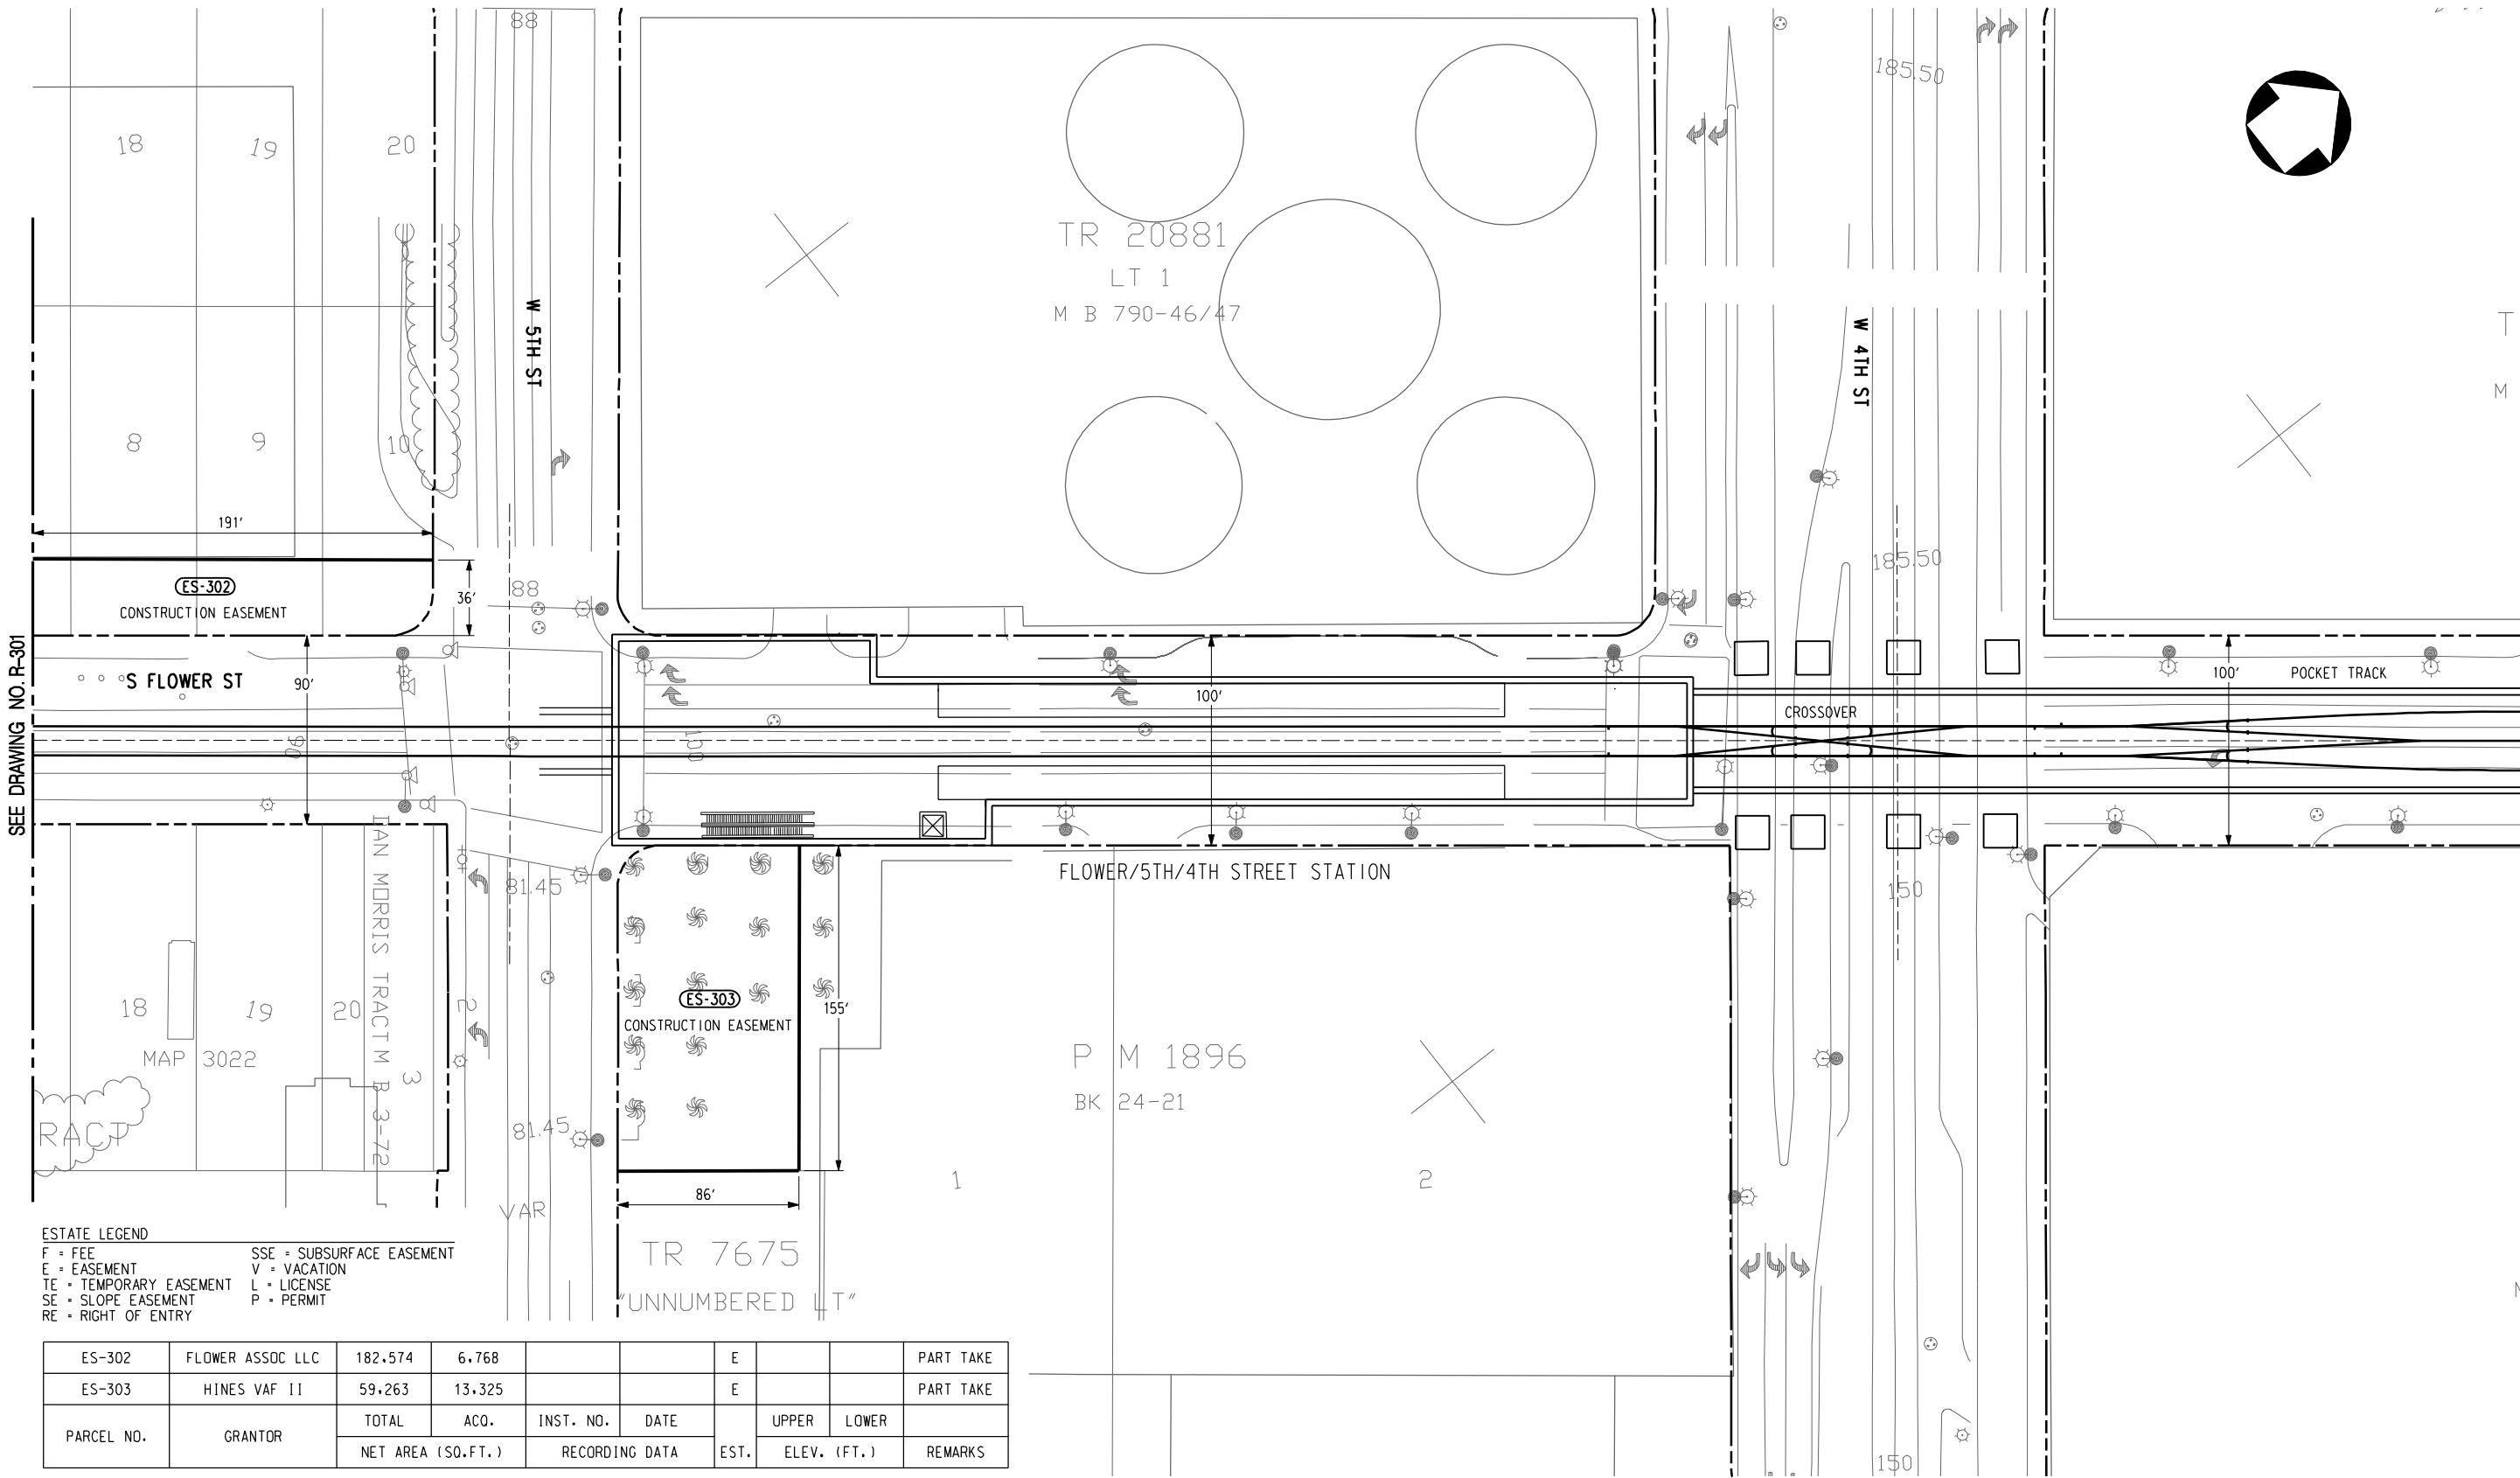

SEE DRAWING NO. R-301

SEE DRAWING NO. R-303

ESTATE LEGEND
 F = FEE
 E = EASEMENT
 TE = TEMPORARY EASEMENT
 SE = SLOPE EASEMENT
 RE = RIGHT OF ENTRY
 SSE = SUBSURFACE EASEMENT
 V = VACATION
 L = LICENSE
 P = PERMIT

ES-302	FLOWER ASSOC LLC	182.574	6.768			E			PART TAKE
ES-303	HINES VAF II	59.263	13.325			E			PART TAKE
PARCEL NO.	GRANTOR	TOTAL	ACO.	INST. NO.	DATE	EST.	UPPER	LOWER	REMARKS
		NET AREA (SQ.FT.)	RECORDING DATA				ELEV. (FT.)		



DRAFT

DESIGNED BY							
DRAWN BY							
CHECKED BY							
IN CHARGE							
DATE	JAN 2010						
REV	DATE	BY	APP	REG NO	EXPIRES	SEAL HOLDER	DESCRIPTION



LOS ANGELES COUNTY
 METROPOLITAN TRANSPORTATION AUTHORITY

PROJECT MANAGER



REGIONAL CONNECTOR TRANSIT CORRIDOR
 ADV. CONCEPTUAL ENGINEERING
 UNDERGROUND EMPHASIS
 LRT ALTERNATIVE
 ROW PLAN
 STA 10+00 TO STA 22+00

CONTRACT NO	
DRAWING NO	R-302
SCALE	1" = 40'
SHEET NO	

21464
 T 1
 795-78/79

SEE DRAWING NO. R-302

R 21409
 LT 1
 806-47/48

M B 768-71/77

TR 21313
 LT 1
 M B 825-41/42

ESTATE LEGEND
 F • FEE
 E • EASEMENT
 TE • TEMPORARY EASEMENT
 SE • SLOPE EASEMENT
 RE • RIGHT OF ENTRY
 SSE • SUBSURFACE EASEMENT
 V • VACATION
 L • LICENSE
 P • PERMIT

ES-NO.	GRANTOR	TOTAL ACQ.	NET AREA (SQ.FT.)	INST. NO.	DATE	EST.	UPPER ELEV. (FT.)	LOWER ELEV. (FT.)	REMARKS	UPPER LIMITS OF ELEV. (FT.)	LOWER LIMITS OF ELEV. (FT.)
ES-304	CENTRAL PLANTS, INC	33.190	16.927			F			PART TAKE		
ES-305	CENTRAL PLANTS, INC	52.603	39.549			F			PART TAKE		
ES-305A	BUNKER HILL TOWER	78.470	5.348			F			PART TAKE		
ES-306	COUNTY OF LA	97.392	2.149			SSE			PART TAKE	265	

REV	DATE	BY	APP	REG NO	EXPIRES	SEAL HOLDER	DESCRIPTION

DESIGNED BY	
DRAWN BY	
CHECKED BY	
IN CHARGE	
DATE	JAN 2010

M Metro
CDM PROJECT MANAGER
PB


LOS ANGELES COUNTY METROPOLITAN TRANSPORTATION AUTHORITY

REGIONAL CONNECTOR TRANSIT CORRIDOR
 ADV. CONCEPTUAL ENGINEERING
 UNDERGROUND EMPHASIS
 LRT ALTERNATIVE
 ROW PLAN
 STA 22+00 TO STA 33+00

CONTRACT NO	
DRAWING NO	R-303
SCALE	1" = 40'
SHEET NO	

DRAFT



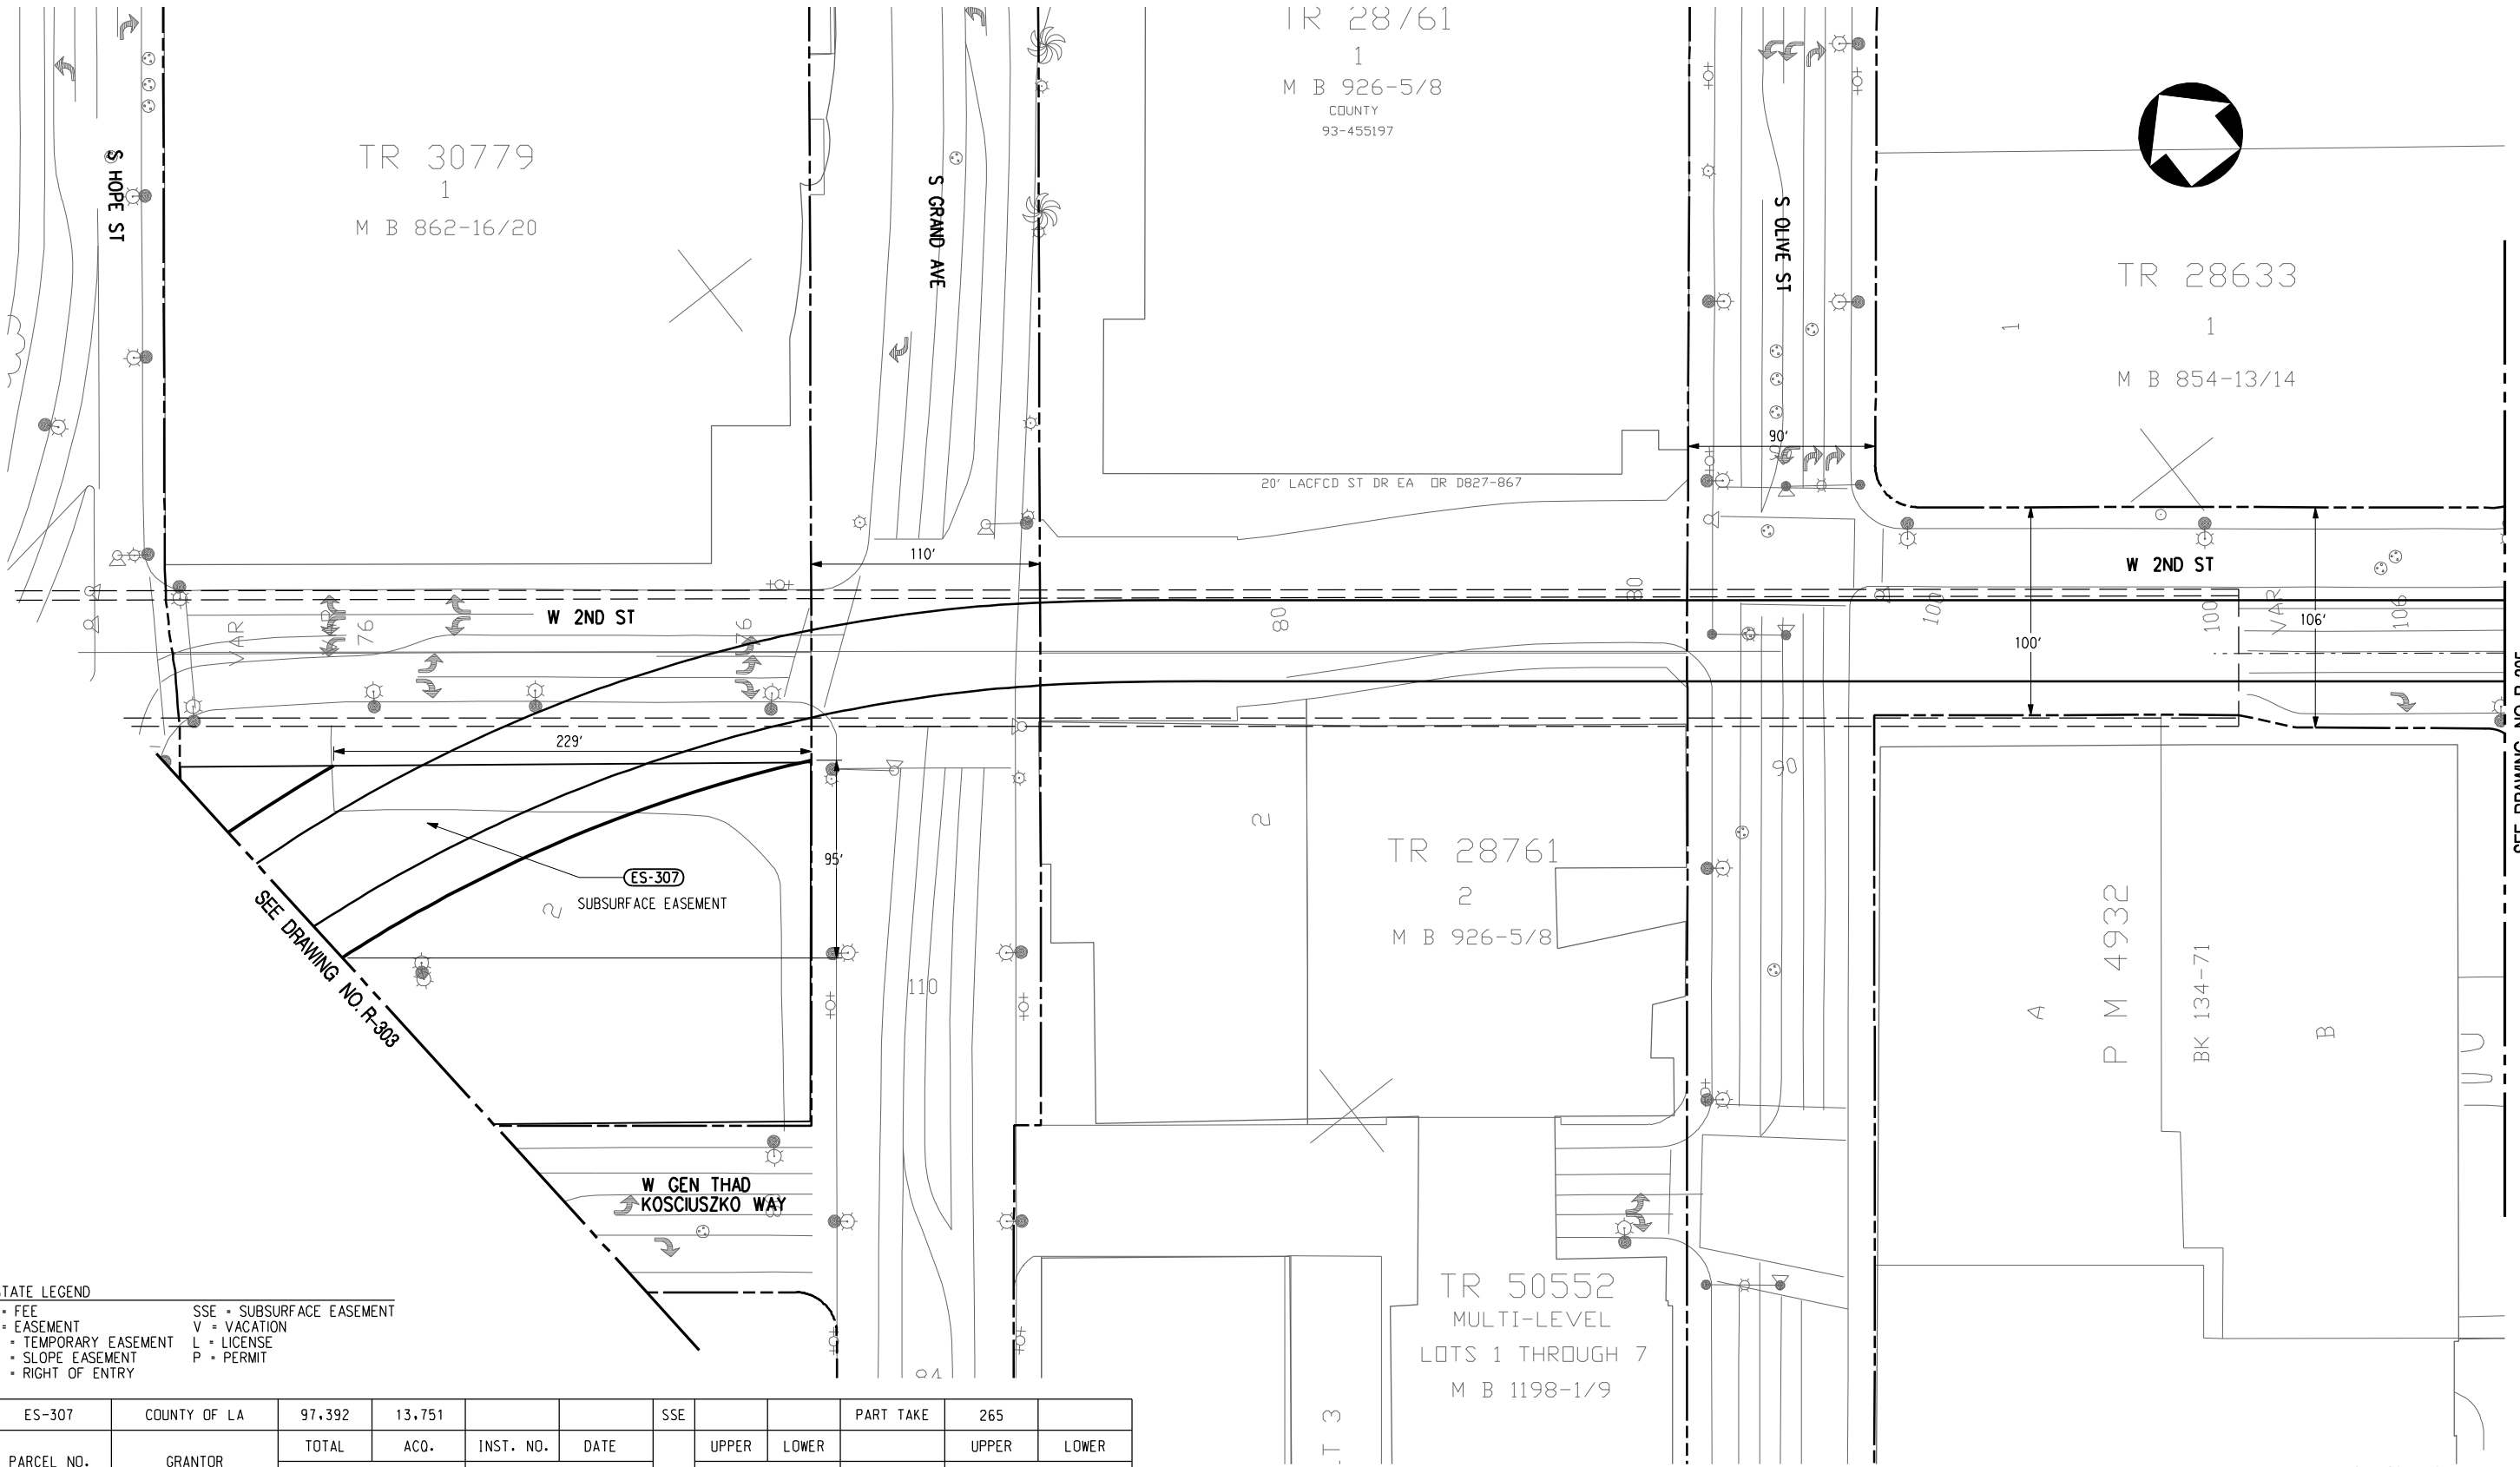

ESTATE LEGEND
 F • FEE
 E • EASEMENT
 TE • TEMPORARY EASEMENT
 SE • SLOPE EASEMENT
 RE • RIGHT OF ENTRY
 SSE • SUBSURFACE EASEMENT
 V • VACATION
 L • LICENSE
 P • PERMIT

ES-307	COUNTY OF LA	97,392	13,751			SSE		PART TAKE	265	
PARCEL NO.	GRANTOR	TOTAL	ACO.	INST. NO.	DATE	EST.	UPPER	LOWER	UPPER	LOWER
		NET AREA (SQ.FT.)		RECORDING DATA			ELEV. (FT.)	REMARKS	LIMITS OF ELEV. (FT.)	



SEE DRAWING NO. R-305

REV	DATE	BY	APP	REG NO	EXPIRES	SEAL HOLDER	DESCRIPTION

DESIGNED BY
 DRAWN BY
 CHECKED BY
 IN CHARGE
 DATE
 JAN 2010


M Metro
CDM PROJECT MANAGER
PB

LOS ANGELES COUNTY METROPOLITAN TRANSPORTATION AUTHORITY

REGIONAL CONNECTOR TRANSIT CORRIDOR
 ADV. CONCEPTUAL ENGINEERING
 UNDERGROUND EMPHASIS
 LRT ALTERNATIVE
 ROW PLAN
 STA 33+00 TO STA 43+00

CONTRACT NO	
DRAWING NO	R-304
SCALE	1" = 40'
SHEET NO	

DRAFT

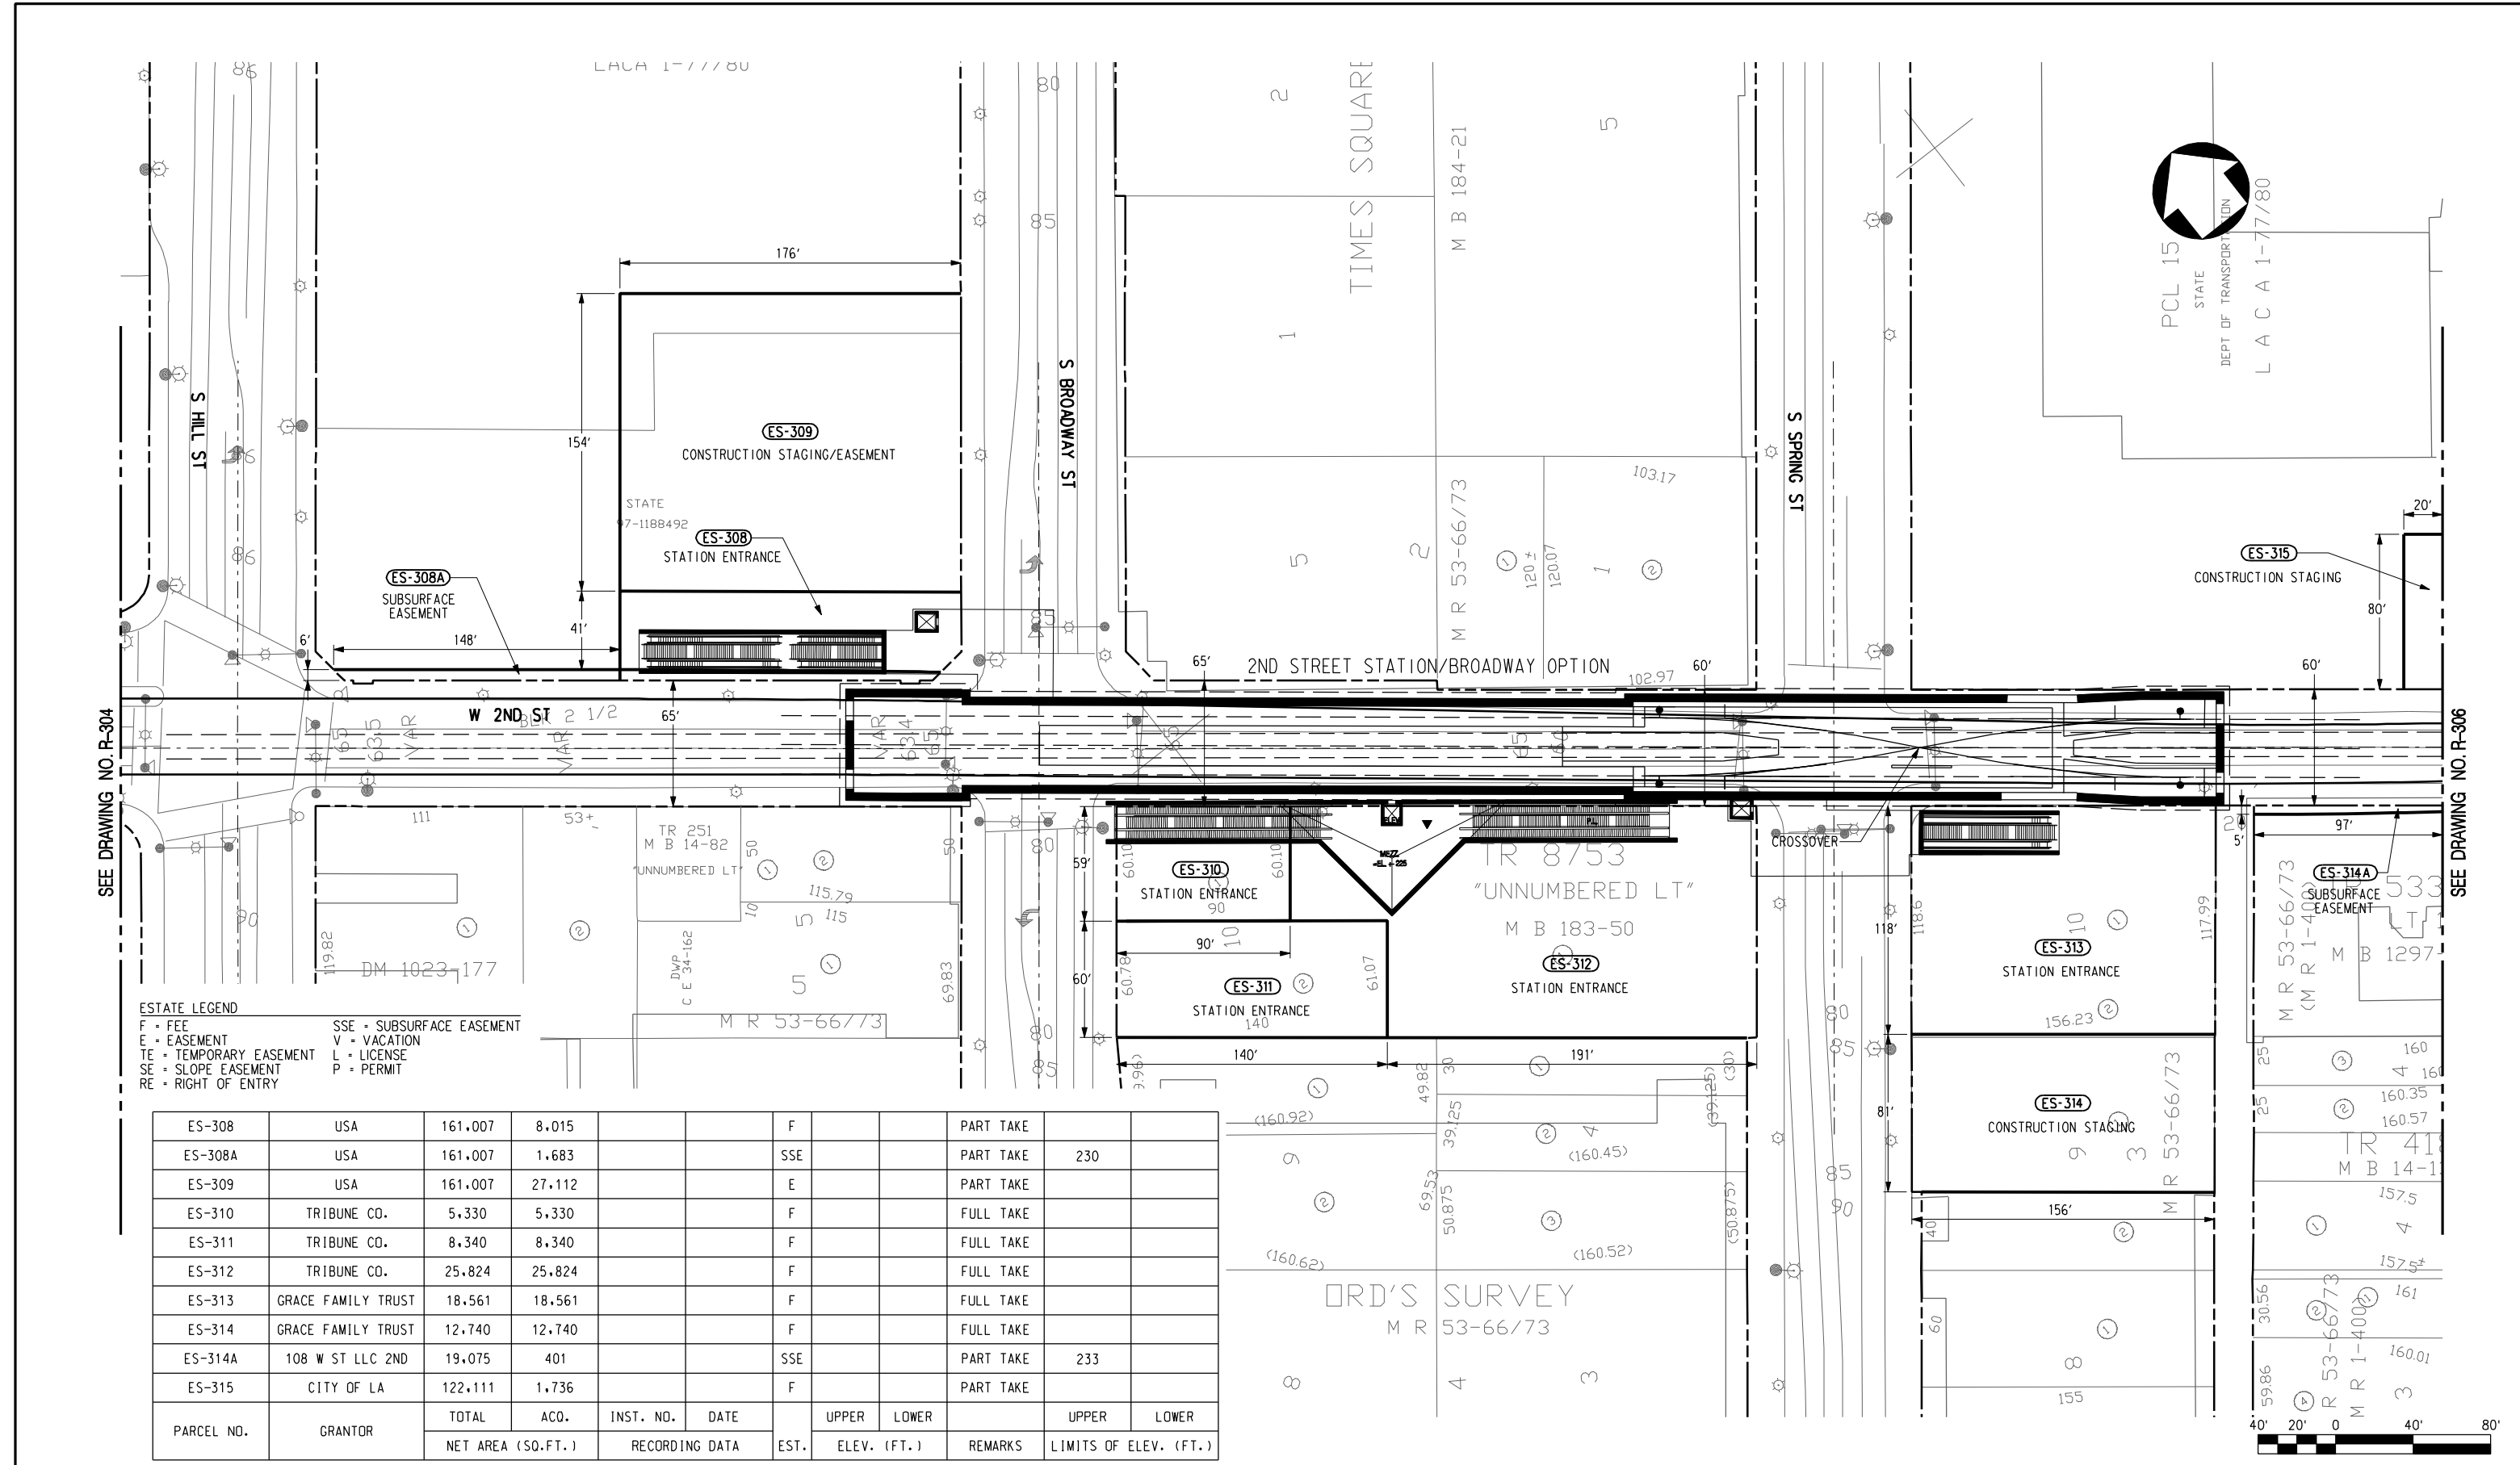

SEE DRAWING NO. R-304

SEE DRAWING NO. R-306

ESTATE LEGEND

F = FEE	SSE = SUBSURFACE EASEMENT
E = EASEMENT	V = VACATION
TE = TEMPORARY EASEMENT	L = LICENSE
SE = SLOPE EASEMENT	P = PERMIT
RE = RIGHT OF ENTRY	

ES-308	USA	161.007	8.015			F		PART TAKE			
ES-308A	USA	161.007	1.683			SSE		PART TAKE	230		
ES-309	USA	161.007	27.112			E		PART TAKE			
ES-310	TRIBUNE CO.	5.330	5.330			F		FULL TAKE			
ES-311	TRIBUNE CO.	8.340	8.340			F		FULL TAKE			
ES-312	TRIBUNE CO.	25.824	25.824			F		FULL TAKE			
ES-313	GRACE FAMILY TRUST	18.561	18.561			F		FULL TAKE			
ES-314	GRACE FAMILY TRUST	12.740	12.740			F		FULL TAKE			
ES-314A	108 W ST LLC 2ND	19.075	401			SSE		PART TAKE	233		
ES-315	CITY OF LA	122.111	1.736			F		PART TAKE			
PARCEL NO.	GRANTOR	TOTAL	ACQ.	INST. NO.	DATE	EST.	UPPER	LOWER	REMARKS	UPPER	LOWER
		NET AREA (SQ.FT.)	RECORDING DATA				ELEV. (FT.)	ELEV. (FT.)		LIMITS OF ELEV. (FT.)	

DRAFT

REV	DATE	BY	APP	REG NO	EXPIRES	SEAL HOLDER	DESCRIPTION

DESIGNED BY	
DRAWN BY	
CHECKED BY	
IN CHARGE	
DATE	JAN 2010



LOS ANGELES COUNTY METROPOLITAN TRANSPORTATION AUTHORITY

PROJECT MANAGER




REGIONAL CONNECTOR TRANSIT CORRIDOR
 ADV. CONCEPTUAL ENGINEERING
 UNDERGROUND EMPHASIS
 LRT ALTERNATIVE
 ROW PLAN
 STA 43+00 TO STA 55+00

CONTRACT NO	
DRAWING NO	R-305
SCALE	1" = 40'
SHEET NO	

SEE DRAWING NO. R-305

SEE DRAWING NO. R-307

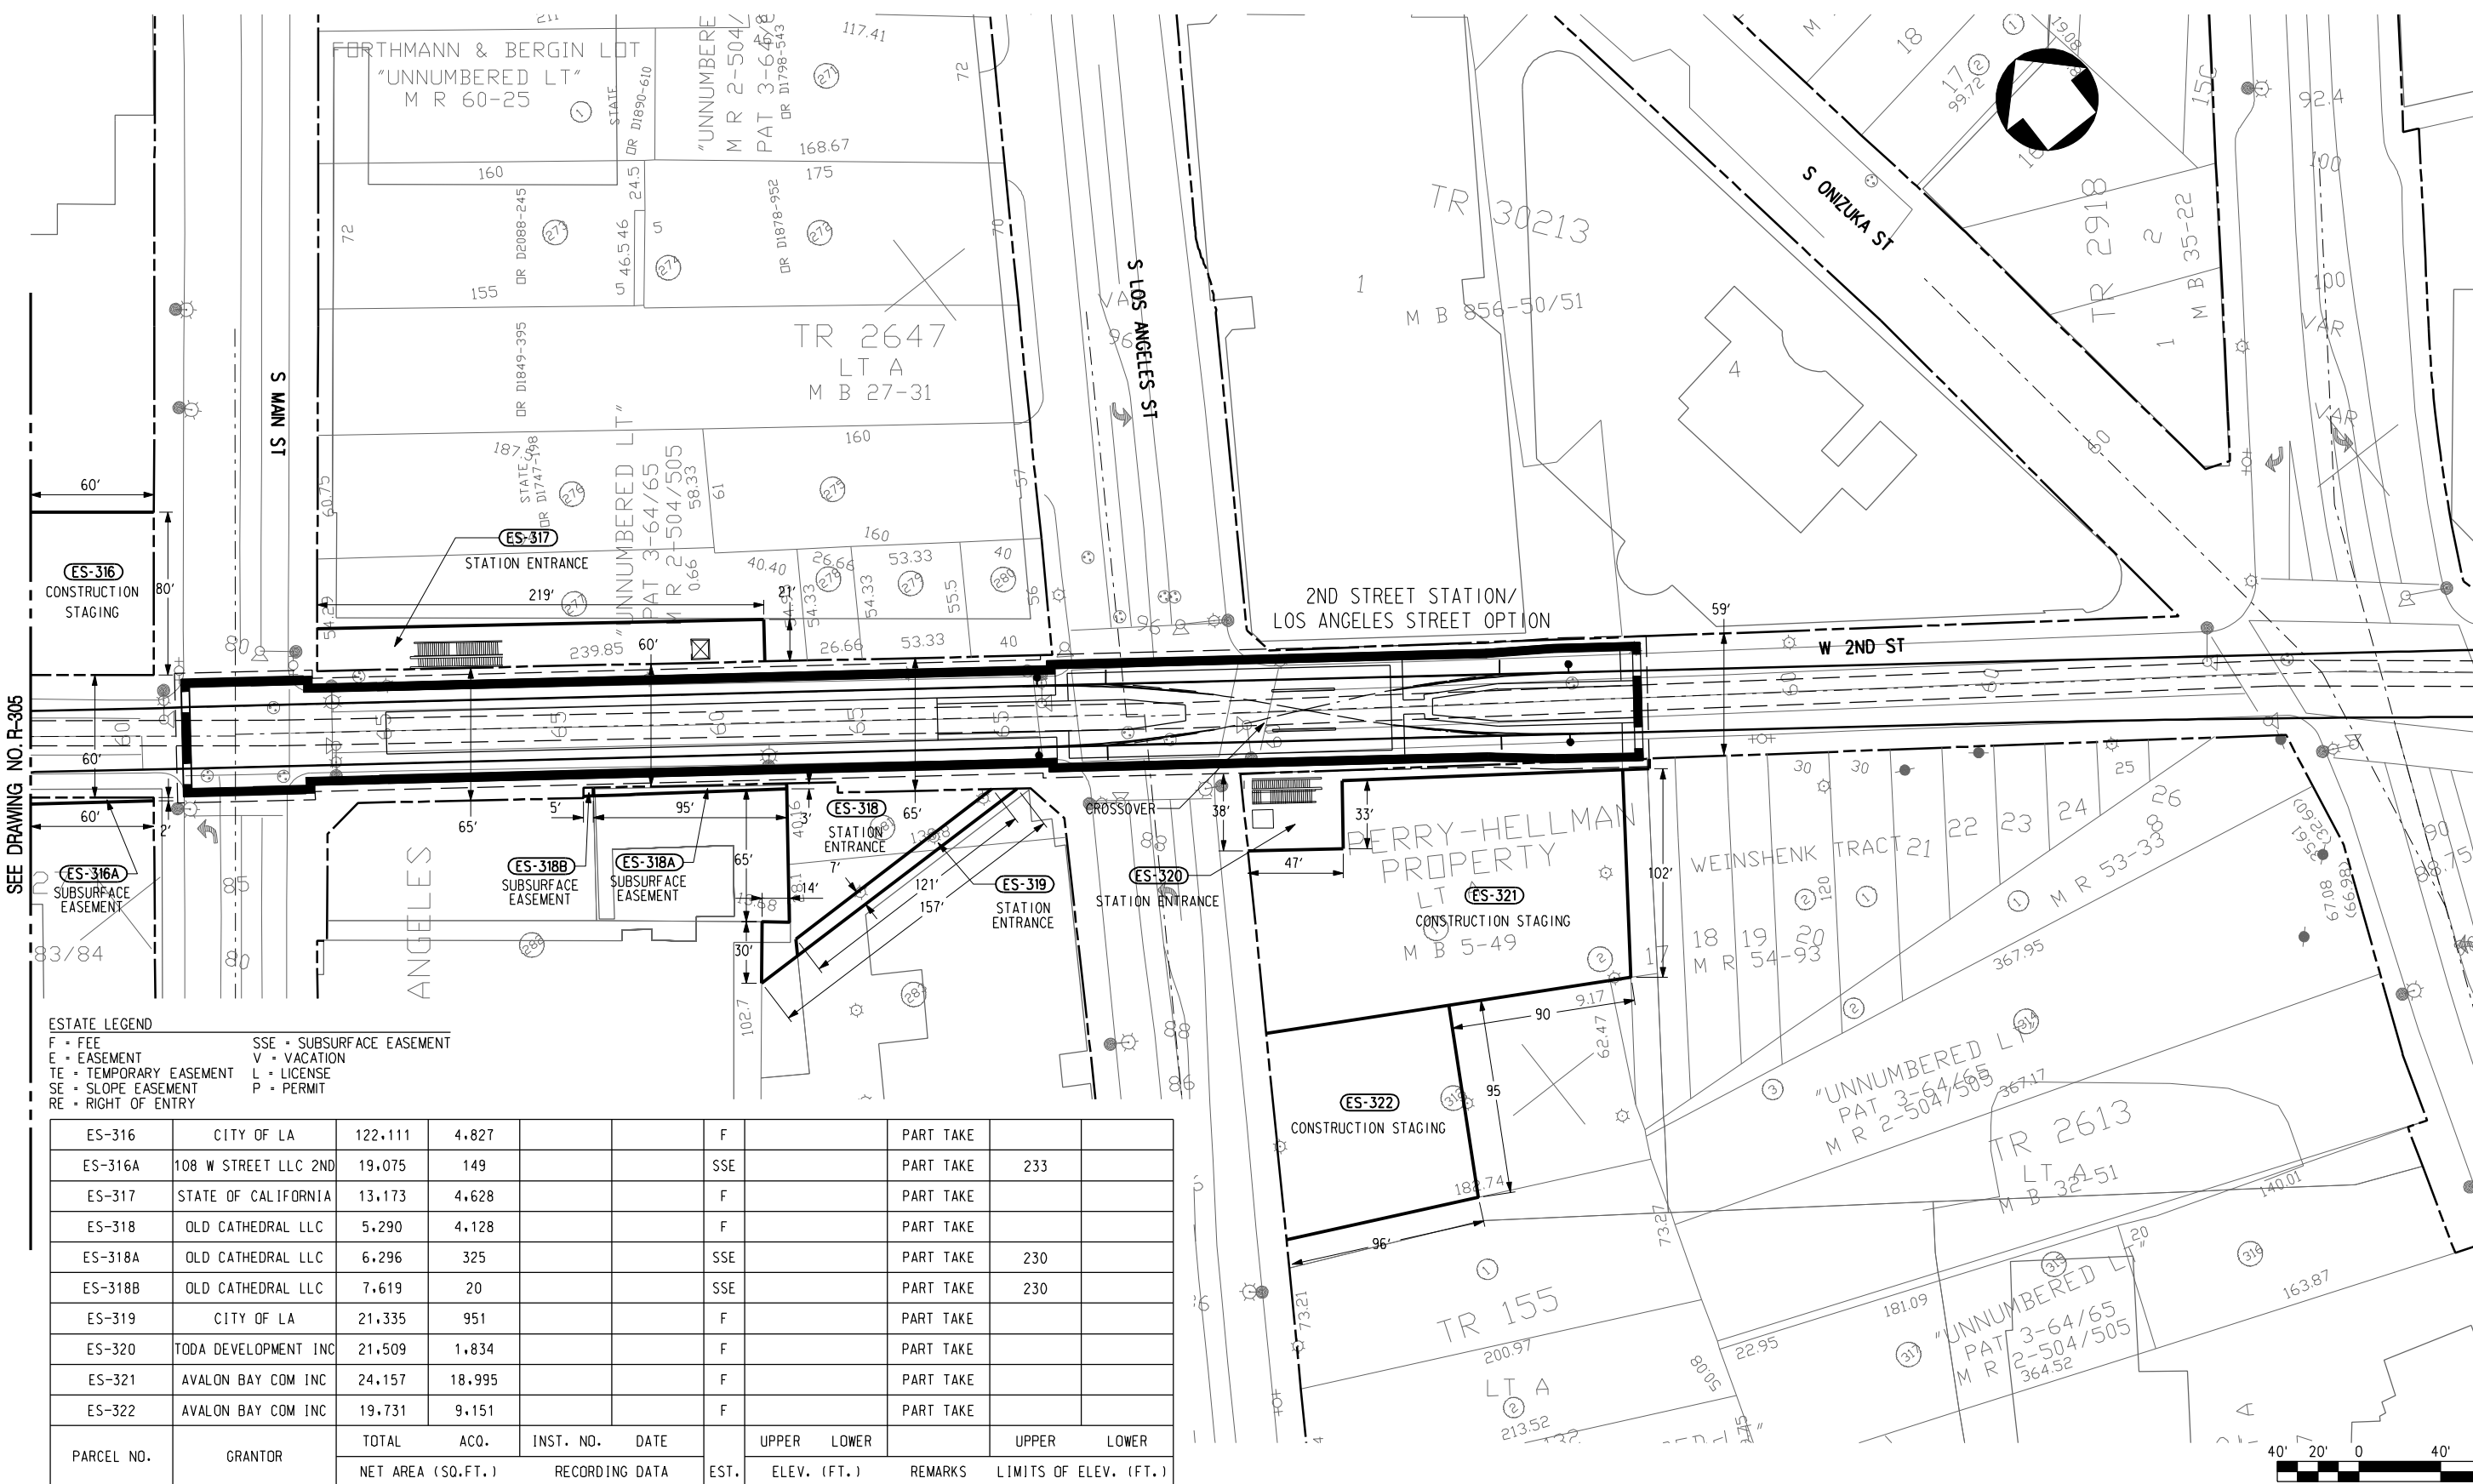

ESTATE LEGEND

F = FEE	SSE = SUBSURFACE EASEMENT
E = EASEMENT	V = VACATION
TE = TEMPORARY EASEMENT	L = LICENSE
SE = SLOPE EASEMENT	P = PERMIT
RE = RIGHT OF ENTRY	

ES	GRANTOR	TOTAL ACQ.	INST. NO.	DATE	EST.	UPPER ELEV. (FT.)	LOWER ELEV. (FT.)	REMARKS	UPPER LIMITS OF ELEV. (FT.)	LOWER LIMITS OF ELEV. (FT.)
ES-316	CITY OF LA	122.111	4.827		F			PART TAKE		
ES-316A	108 W STREET LLC 2ND	19.075	149		SSE			PART TAKE	233	
ES-317	STATE OF CALIFORNIA	13.173	4.628		F			PART TAKE		
ES-318	OLD CATHEDRAL LLC	5.290	4.128		F			PART TAKE		
ES-318A	OLD CATHEDRAL LLC	6.296	325		SSE			PART TAKE	230	
ES-318B	OLD CATHEDRAL LLC	7.619	20		SSE			PART TAKE	230	
ES-319	CITY OF LA	21.335	951		F			PART TAKE		
ES-320	TODA DEVELOPMENT INC	21.509	1,834		F			PART TAKE		
ES-321	AVALON BAY COM INC	24.157	18,995		F			PART TAKE		
ES-322	AVALON BAY COM INC	19.731	9,151		F			PART TAKE		
PARCEL NO.	GRANTOR	TOTAL ACQ.	INST. NO.	DATE	EST.	UPPER ELEV. (FT.)	LOWER ELEV. (FT.)	REMARKS	UPPER LIMITS OF ELEV. (FT.)	LOWER LIMITS OF ELEV. (FT.)
		NET AREA (SQ.FT.)	RECORDING DATA							

DRAFT

REV	DATE	BY	APP	REG NO	EXPIRES	SEAL HOLDER	DESCRIPTION


DESIGNED BY	
DRAWN BY	
CHECKED BY	
IN CHARGE	
DATE	JAN 2010

M Metro
CDM PROJECT MANAGER
PB

LOS ANGELES COUNTY METROPOLITAN TRANSPORTATION AUTHORITY

REGIONAL CONNECTOR TRANSIT CORRIDOR
 ADV. CONCEPTUAL ENGINEERING
 UNDERGROUND EMPHASIS
 LRT ALTERNATIVE
 ROW PLAN
 STA 55+00 TO STA 67+00

CONTRACT NO	
DRAWING NO	R-306
SCALE	1" = 40'
SHEET NO	

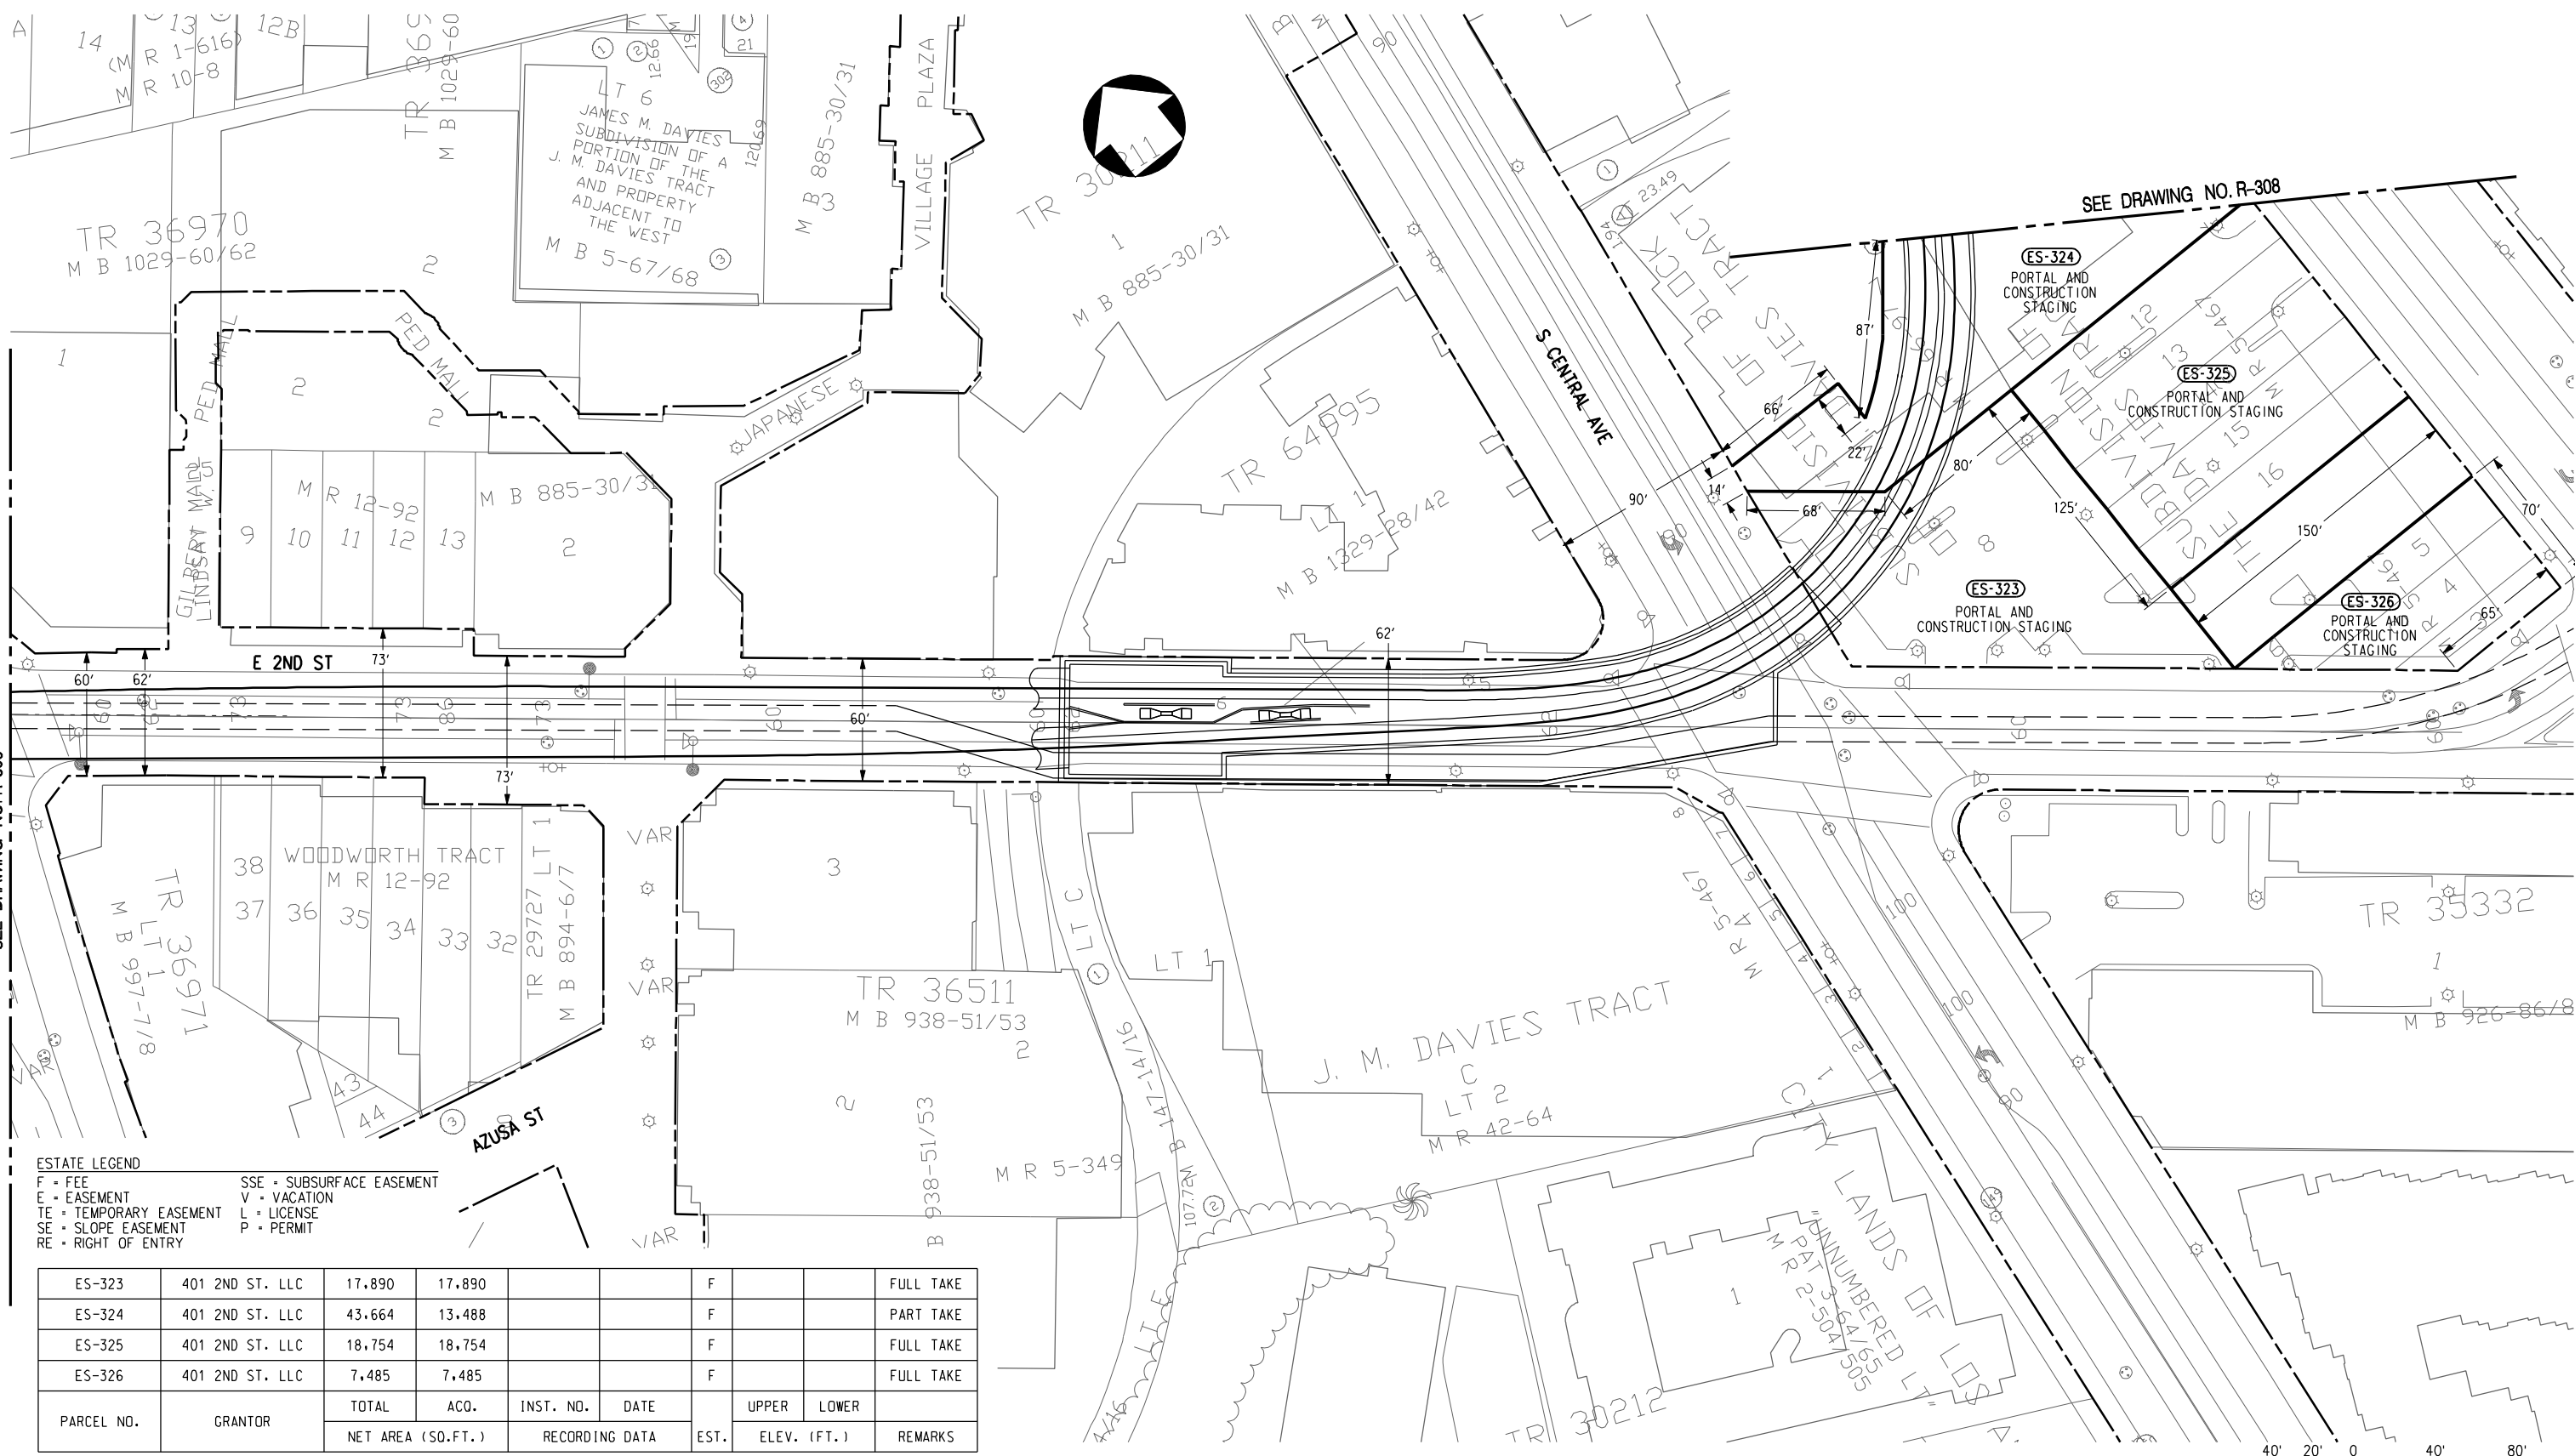

SEE DRAWING NO. R-306

SEE DRAWING NO. R-308

ESTATE LEGEND

F = FEE	SSE = SUBSURFACE EASEMENT
E = EASEMENT	V = VACATION
TE = TEMPORARY EASEMENT	L = LICENSE
SE = SLOPE EASEMENT	P = PERMIT
RE = RIGHT OF ENTRY	

PARCEL NO.	GRANTOR	TOTAL	ACQ.	INST. NO.	DATE	EST.	UPPER	LOWER	REMARKS
		NET AREA (SQ.FT.)	RECORDING DATA				ELEV. (FT.)		
ES-323	401 2ND ST. LLC	17,890	17,890			F			FULL TAKE
ES-324	401 2ND ST. LLC	43,664	13,488			F			PART TAKE
ES-325	401 2ND ST. LLC	18,754	18,754			F			FULL TAKE
ES-326	401 2ND ST. LLC	7,485	7,485			F			FULL TAKE



REV	DATE	BY	APP	REG NO	EXPIRES	SEAL HOLDER	DESCRIPTION

DESIGNED BY
DRAWN BY
CHECKED BY
IN CHARGE
DATE
JAN 2010


M Metro
CDM PROJECT MANAGER
PB

LOS ANGELES COUNTY METROPOLITAN TRANSPORTATION AUTHORITY

REGIONAL CONNECTOR TRANSIT CORRIDOR
ADV. CONCEPTUAL ENGINEERING
UNDERGROUND EMPHASIS
LRT ALTERNATIVE
ROW PLAN
STA 67+00 TO STA 80+00

CONTRACT NO	
DRAWING NO	R-307
SCALE	1" = 40'
SHEET NO	

DRAFT

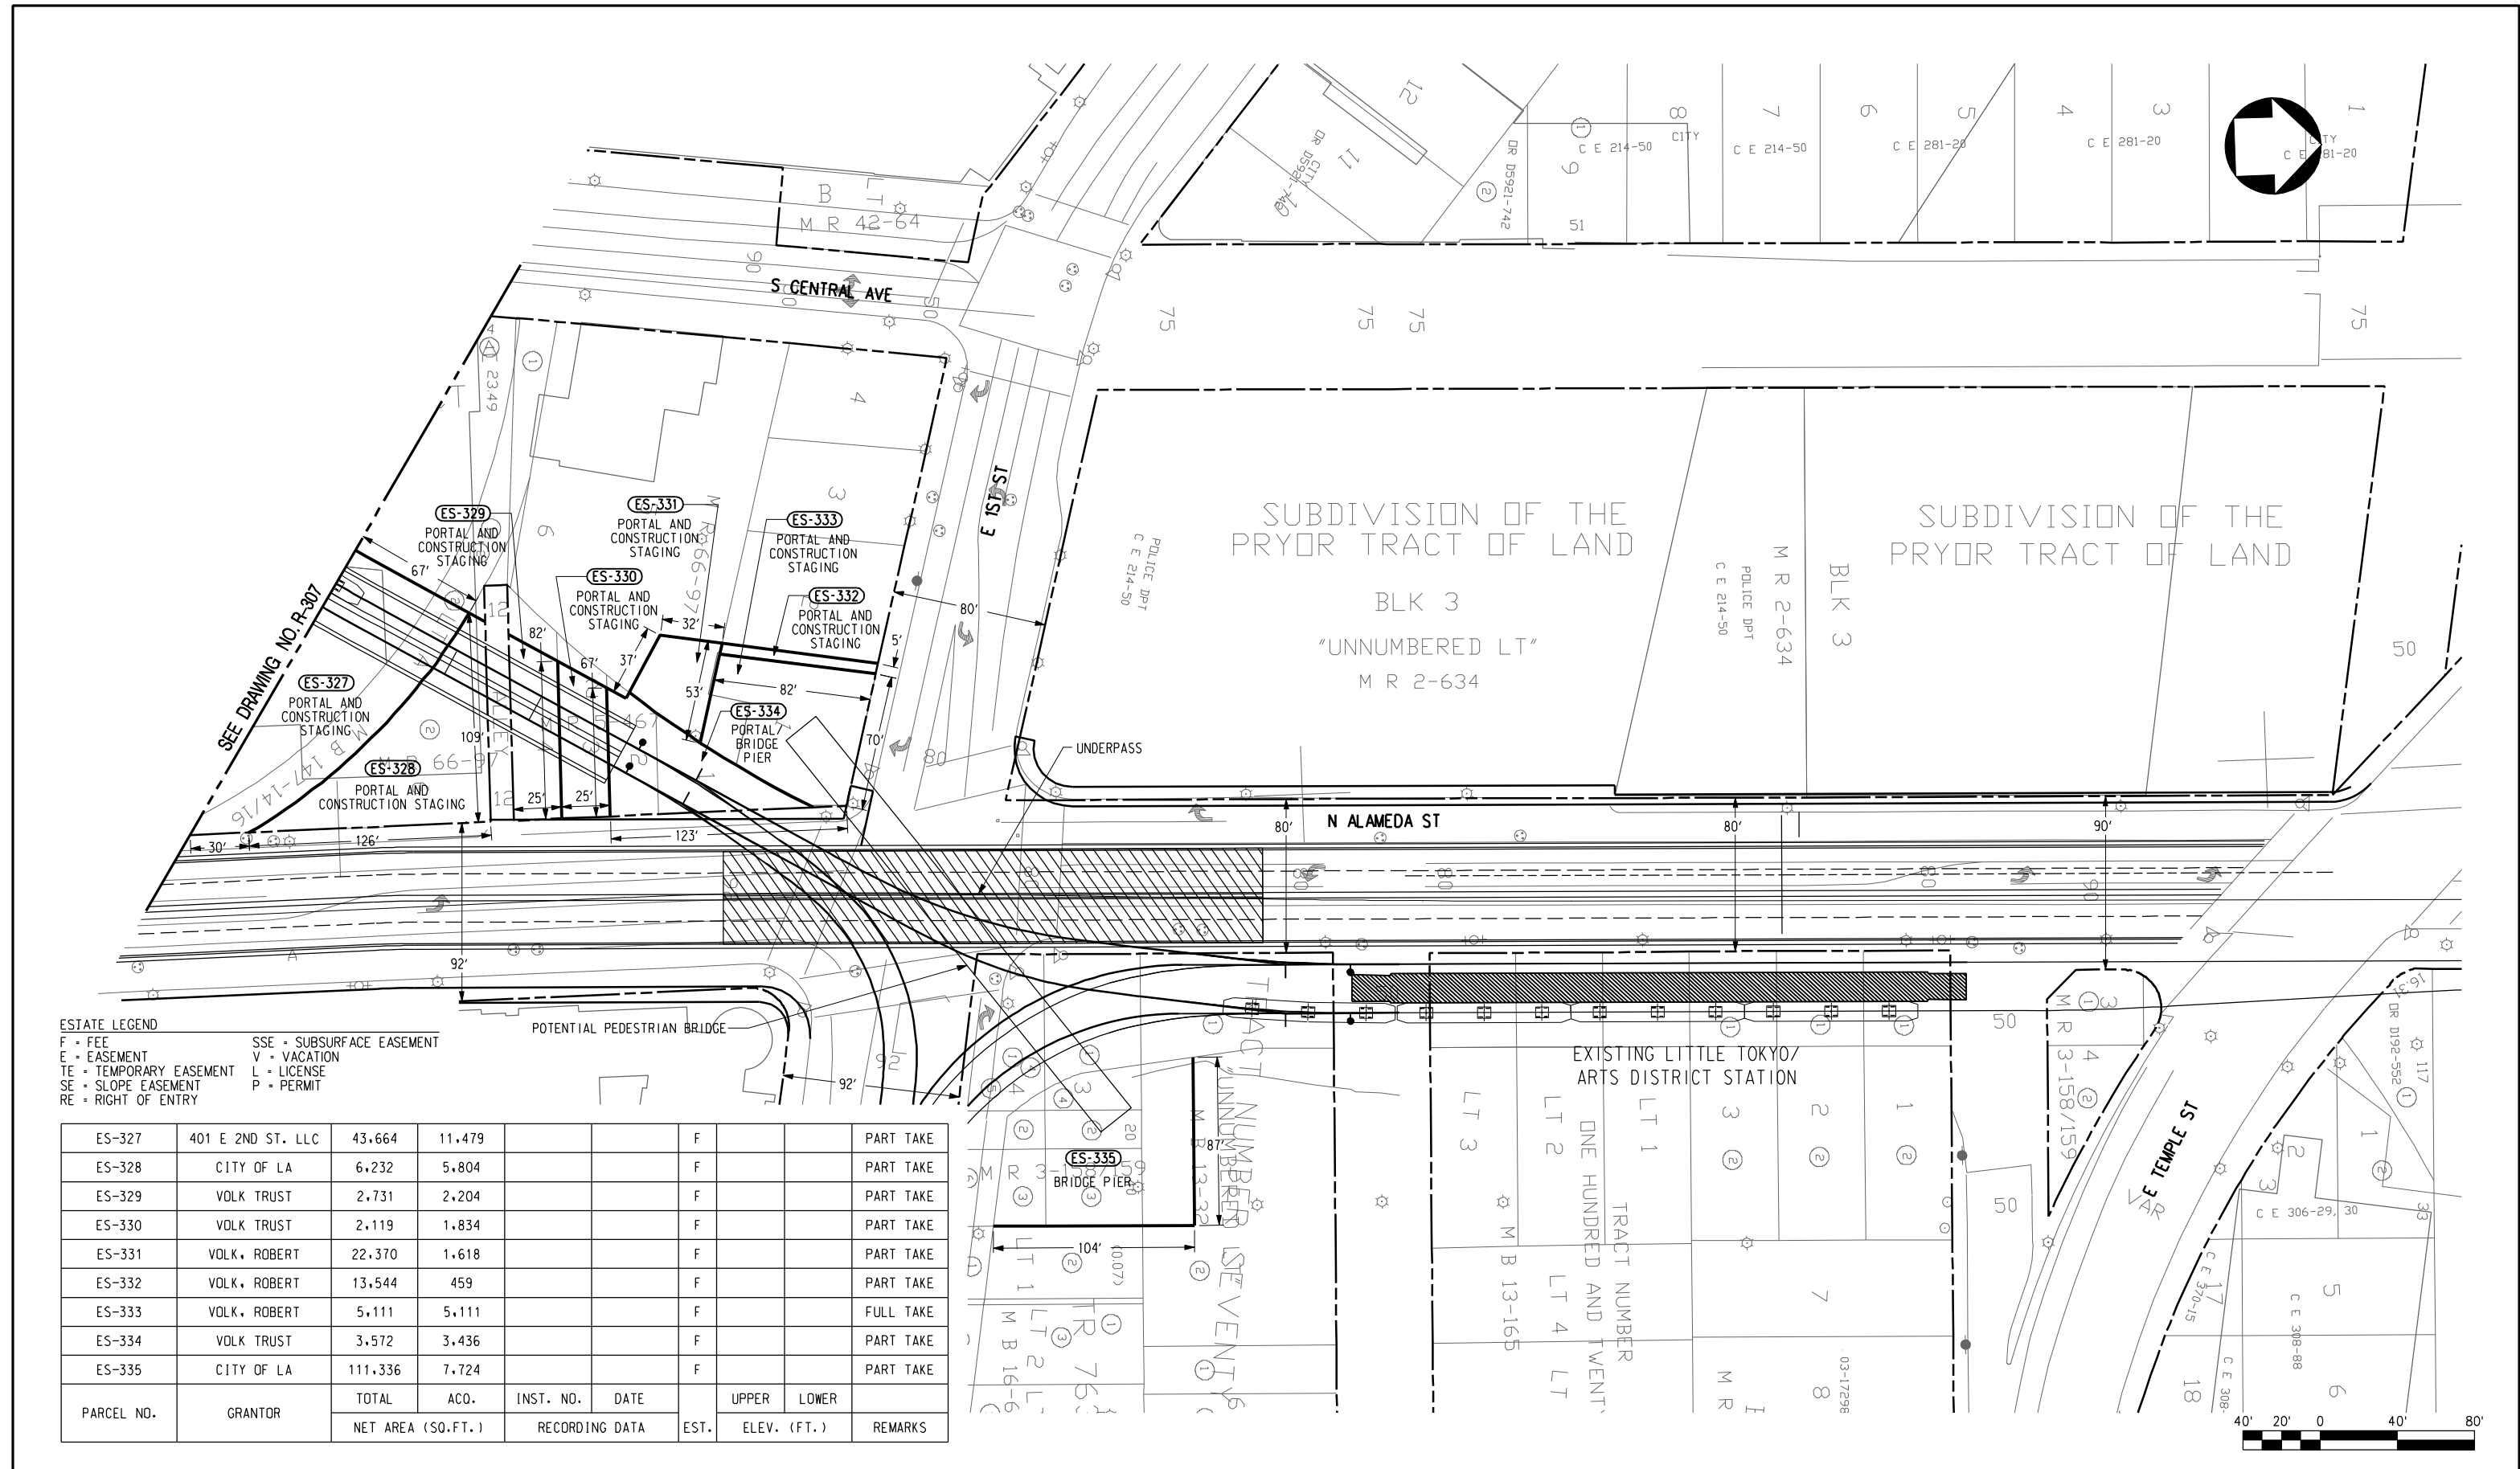

ESTATE LEGEND
 F = FEE
 E = EASEMENT
 TE = TEMPORARY EASEMENT
 SE = SLOPE EASEMENT
 RE = RIGHT OF ENTRY
 SSE = SUBSURFACE EASEMENT
 V = VACATION
 L = LICENSE
 P = PERMIT

ES	GRANTOR	TOTAL	ACO.	INST. NO.	DATE	EST.	UPPER ELEV. (FT.)	LOWER ELEV. (FT.)	REMARKS
ES-327	401 E 2ND ST. LLC	43,664	11,479			F			PART TAKE
ES-328	CITY OF LA	6,232	5,804			F			PART TAKE
ES-329	VOLK TRUST	2,731	2,204			F			PART TAKE
ES-330	VOLK TRUST	2,119	1,834			F			PART TAKE
ES-331	VOLK, ROBERT	22,370	1,618			F			PART TAKE
ES-332	VOLK, ROBERT	13,544	459			F			PART TAKE
ES-333	VOLK, ROBERT	5,111	5,111			F			FULL TAKE
ES-334	VOLK TRUST	3,572	3,436			F			PART TAKE
ES-335	CITY OF LA	111,336	7,724			F			PART TAKE

REV	DATE	BY	APP	REG NO	EXPIRES	SEAL HOLDER	DESCRIPTION

DESIGNED BY
 DRAWN BY
 CHECKED BY
 IN CHARGE
 DATE
 JAN 2010


M Metro
CDM PROJECT MANAGER
PB

LOS ANGELES COUNTY METROPOLITAN TRANSPORTATION AUTHORITY

REGIONAL CONNECTOR TRANSIT CORRIDOR
 ADV. CONCEPTUAL ENGINEERING
 UNDERGROUND EMPHASIS
 LRT ALTERNATIVE
 ROW PLAN
 STA 80+00 TO STA 86+07.70

CONTRACT NO	
DRAWING NO	R-308
SCALE	1" = 40'
SHEET NO	

DRAFT

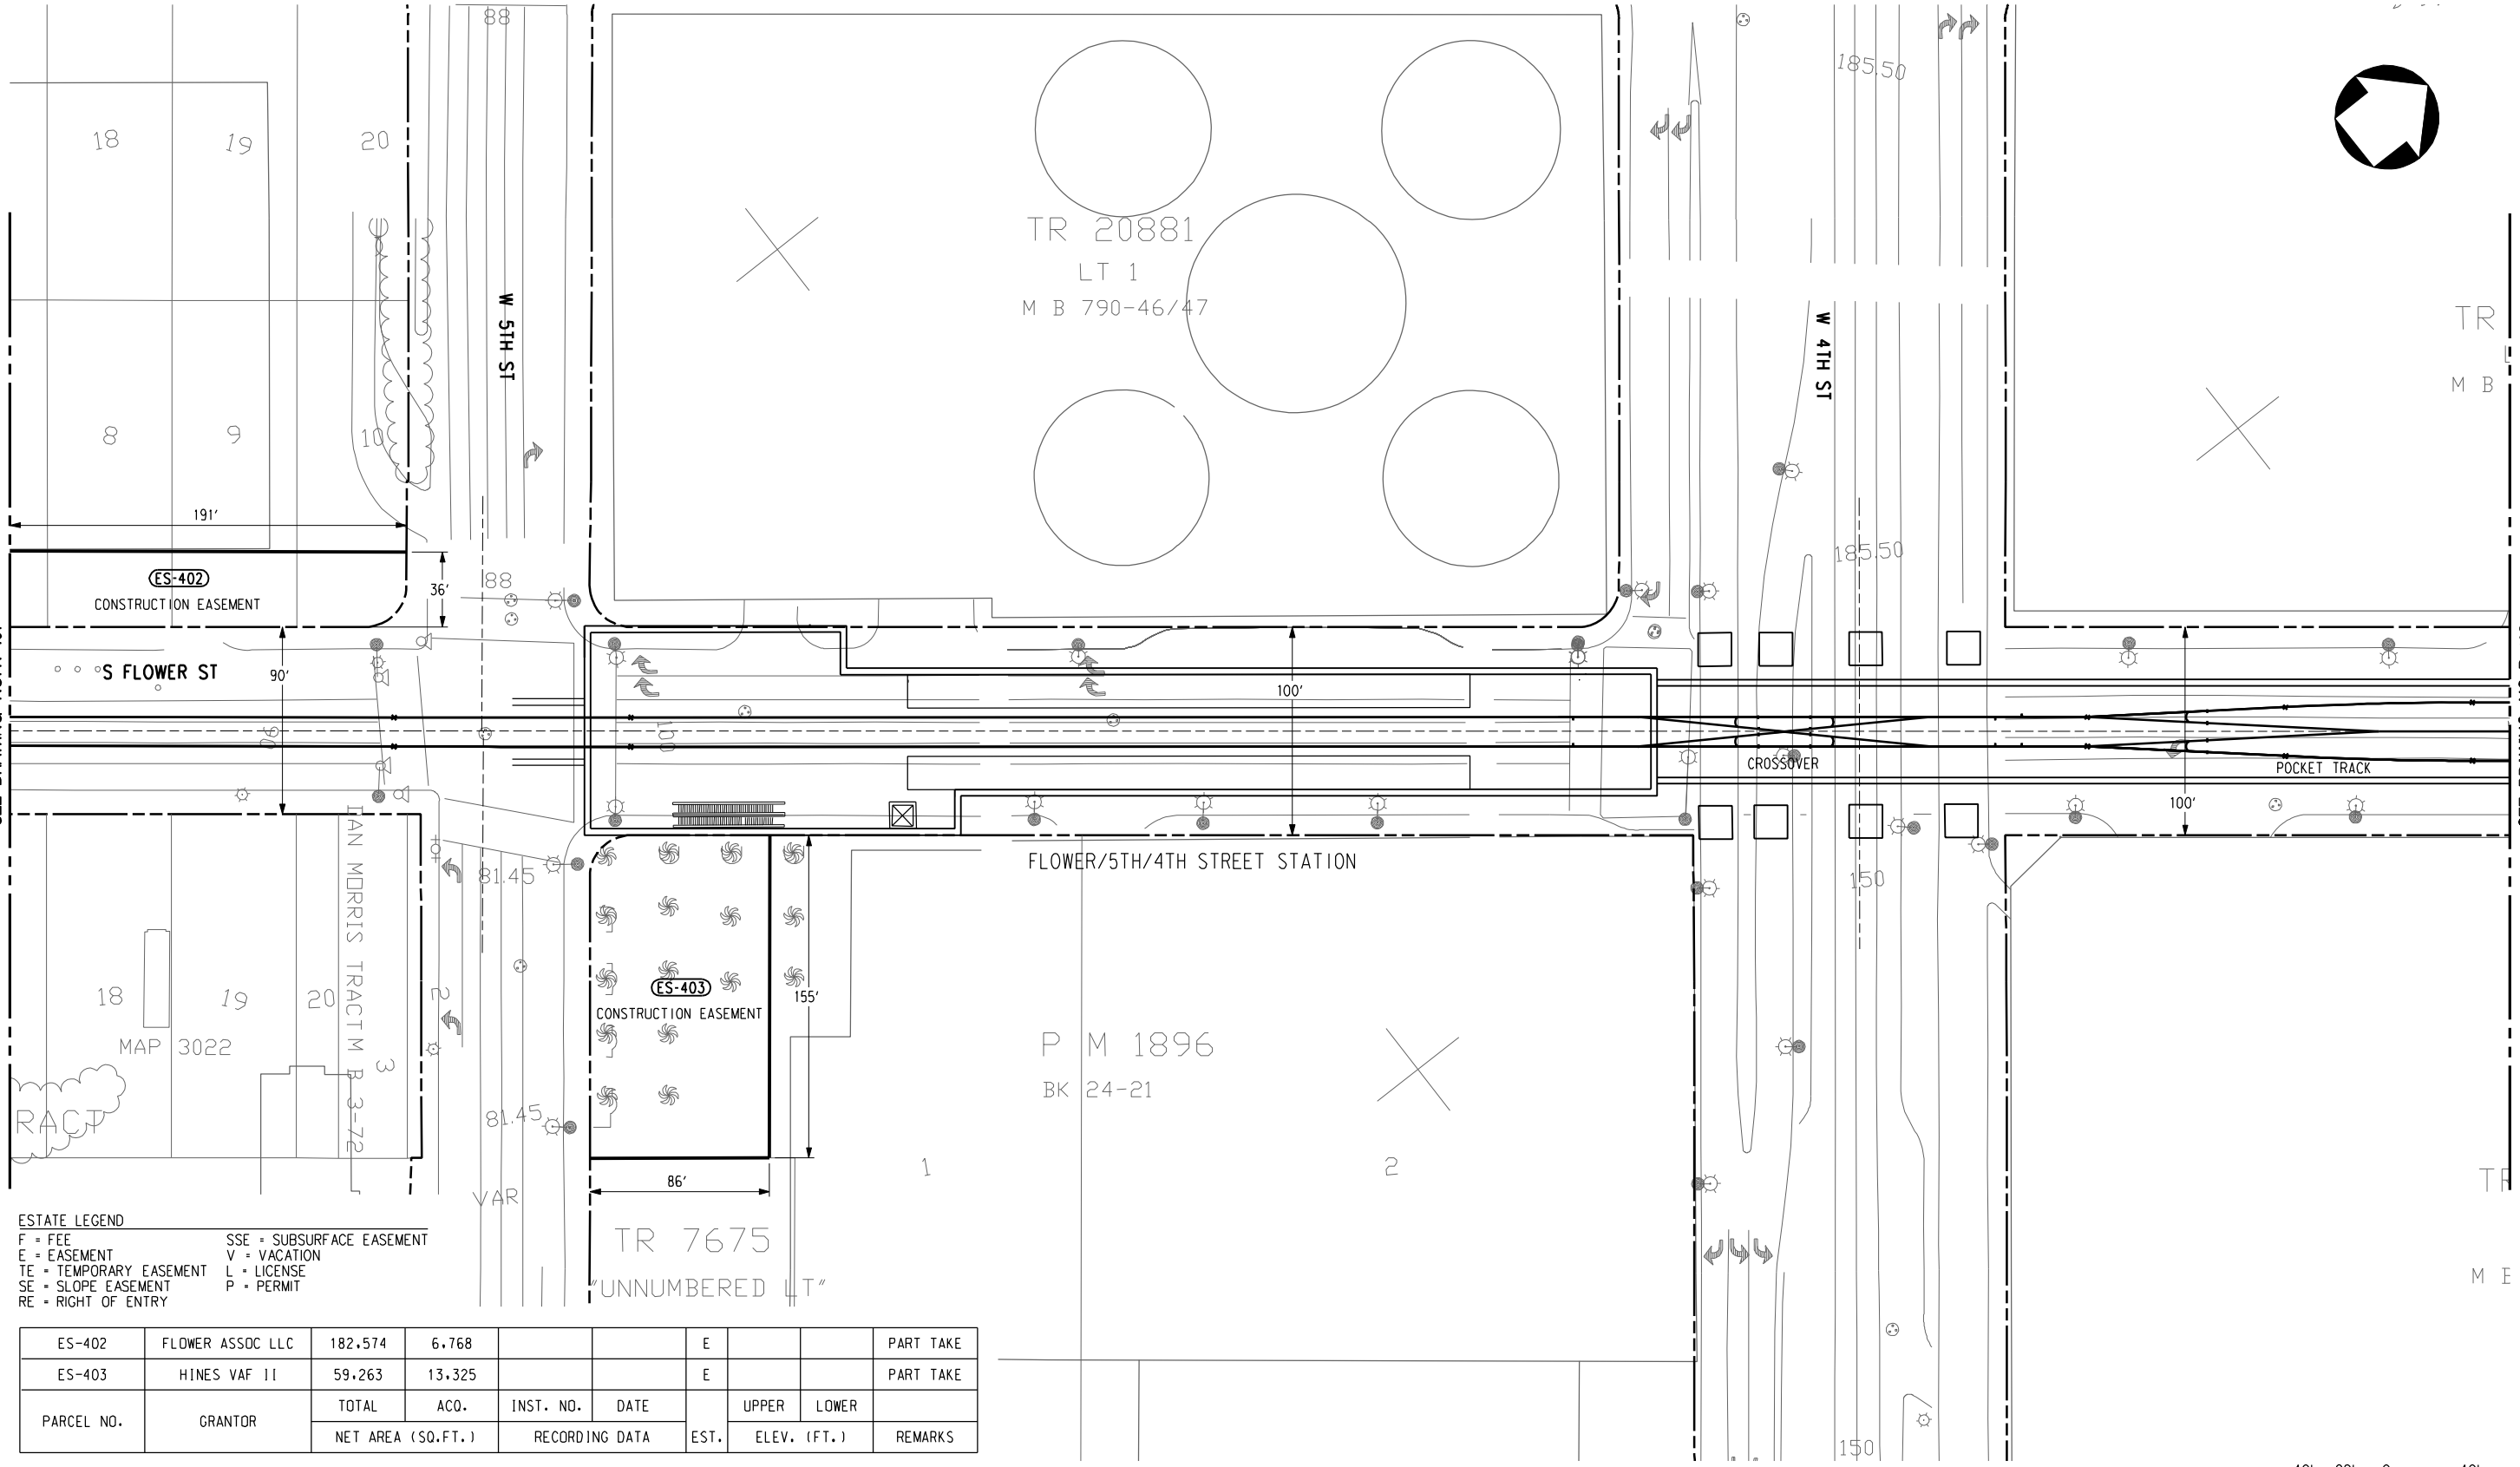

ESTATE LEGEND
 F = FEE
 E = EASEMENT
 TE = TEMPORARY EASEMENT
 SE = SLOPE EASEMENT
 RE = RIGHT OF ENTRY
 SSE = SUBSURFACE EASEMENT
 V = VACATION
 L = LICENSE
 P = PERMIT

ES-402	FLOWER ASSOC LLC	182.574	6.768			E			PART TAKE
ES-403	HINES VAF II	59.263	13.325			E			PART TAKE
PARCEL NO.	GRANTOR	TOTAL	ACO.	INST. NO.	DATE	EST.	UPPER	LOWER	REMARKS
		NET AREA (SQ.FT.)					RECORDING DATA		

DRAFT	DESIGNED BY						
	DRAWN BY						
	CHECKED BY						
	IN CHARGE						
	DATE	JAN 2010					
REV	DATE	BY	APP	REG NO	EXPIRES	SEAL HOLDER	DESCRIPTION

M Metro
CDM PROJECT MANAGER

LOS ANGELES COUNTY METROPOLITAN TRANSPORTATION AUTHORITY

PB

REGIONAL CONNECTOR TRANSIT CORRIDOR
 ADV. CONCEPTUAL ENGINEERING
 FULLY UNDERGROUND LRT ALTERNATIVE
 LITTLE TOKYO VARIATION 1
 ROW PLAN
 STA 11+00 TO STA 23+00

CONTRACT NO	
DRAWING NO	REV
R-402	
SCALE	1" = 40'
SHEET NO	

21464
 T 1
 795-78/79

21409
 LT 1
 806-47/48

M B 768-71/77

TR 21313
 LT 1
 M B 825-41/42

ESTATE LEGEND
 F • FEE
 E • EASEMENT
 TE • TEMPORARY EASEMENT
 SE • SLOPE EASEMENT
 RE • RIGHT OF ENTRY
 SSE • SUBSURFACE EASEMENT
 V • VACATION
 L • LICENSE
 P • PERMIT

ES-#	GRANTOR	TOTAL ACQ.	NET AREA (SQ.FT.)	INST. NO.	DATE	EST.	UPPER ELEV. (FT.)	LOWER ELEV. (FT.)	REMARKS	LIMITS OF ELEV. (FT.)
ES-404	CENTRAL PLANTS, INC	33,190	16,927			F			PART TAKE	
ES-405	CENTRAL PLANTS, INC	52,603	39,549			F			PART TAKE	
ES-405A	BUNKER HILL TOWER	78,470	5,348			F			PART TAKE	
ES-406	COUNTY OF LA	97,392	1,102			SSE			PART TAKE	265
PARCEL NO.	GRANTOR	TOTAL ACQ.	NET AREA (SQ.FT.)	INST. NO.	DATE	EST.	UPPER ELEV. (FT.)	LOWER ELEV. (FT.)	REMARKS	LIMITS OF ELEV. (FT.)

SEE DRAWING NO. R-402

SEE DRAWING NO. R-404

DRAFT

REV	DATE	BY	APP	REG NO	EXPIRES	SEAL HOLDER	DESCRIPTION

DESIGNED BY
 DRAWN BY
 CHECKED BY
 IN CHARGE
 DATE
 JAN 2010




LOS ANGELES COUNTY
 METROPOLITAN TRANSPORTATION AUTHORITY

PROJECT MANAGER



REGIONAL CONNECTOR TRANSIT CORRIDOR
 ADV. CONCEPTUAL ENGINEERING
 FULLY UNDERGROUND LRT ALTERNATIVE
 LITTLE TOKYO VARIATION 1
 ROW PLAN
 STA 23+00 TO STA 34+00

CONTRACT NO	
DRAWING NO	R-403
SCALE	1" = 40'
SHEET NO	

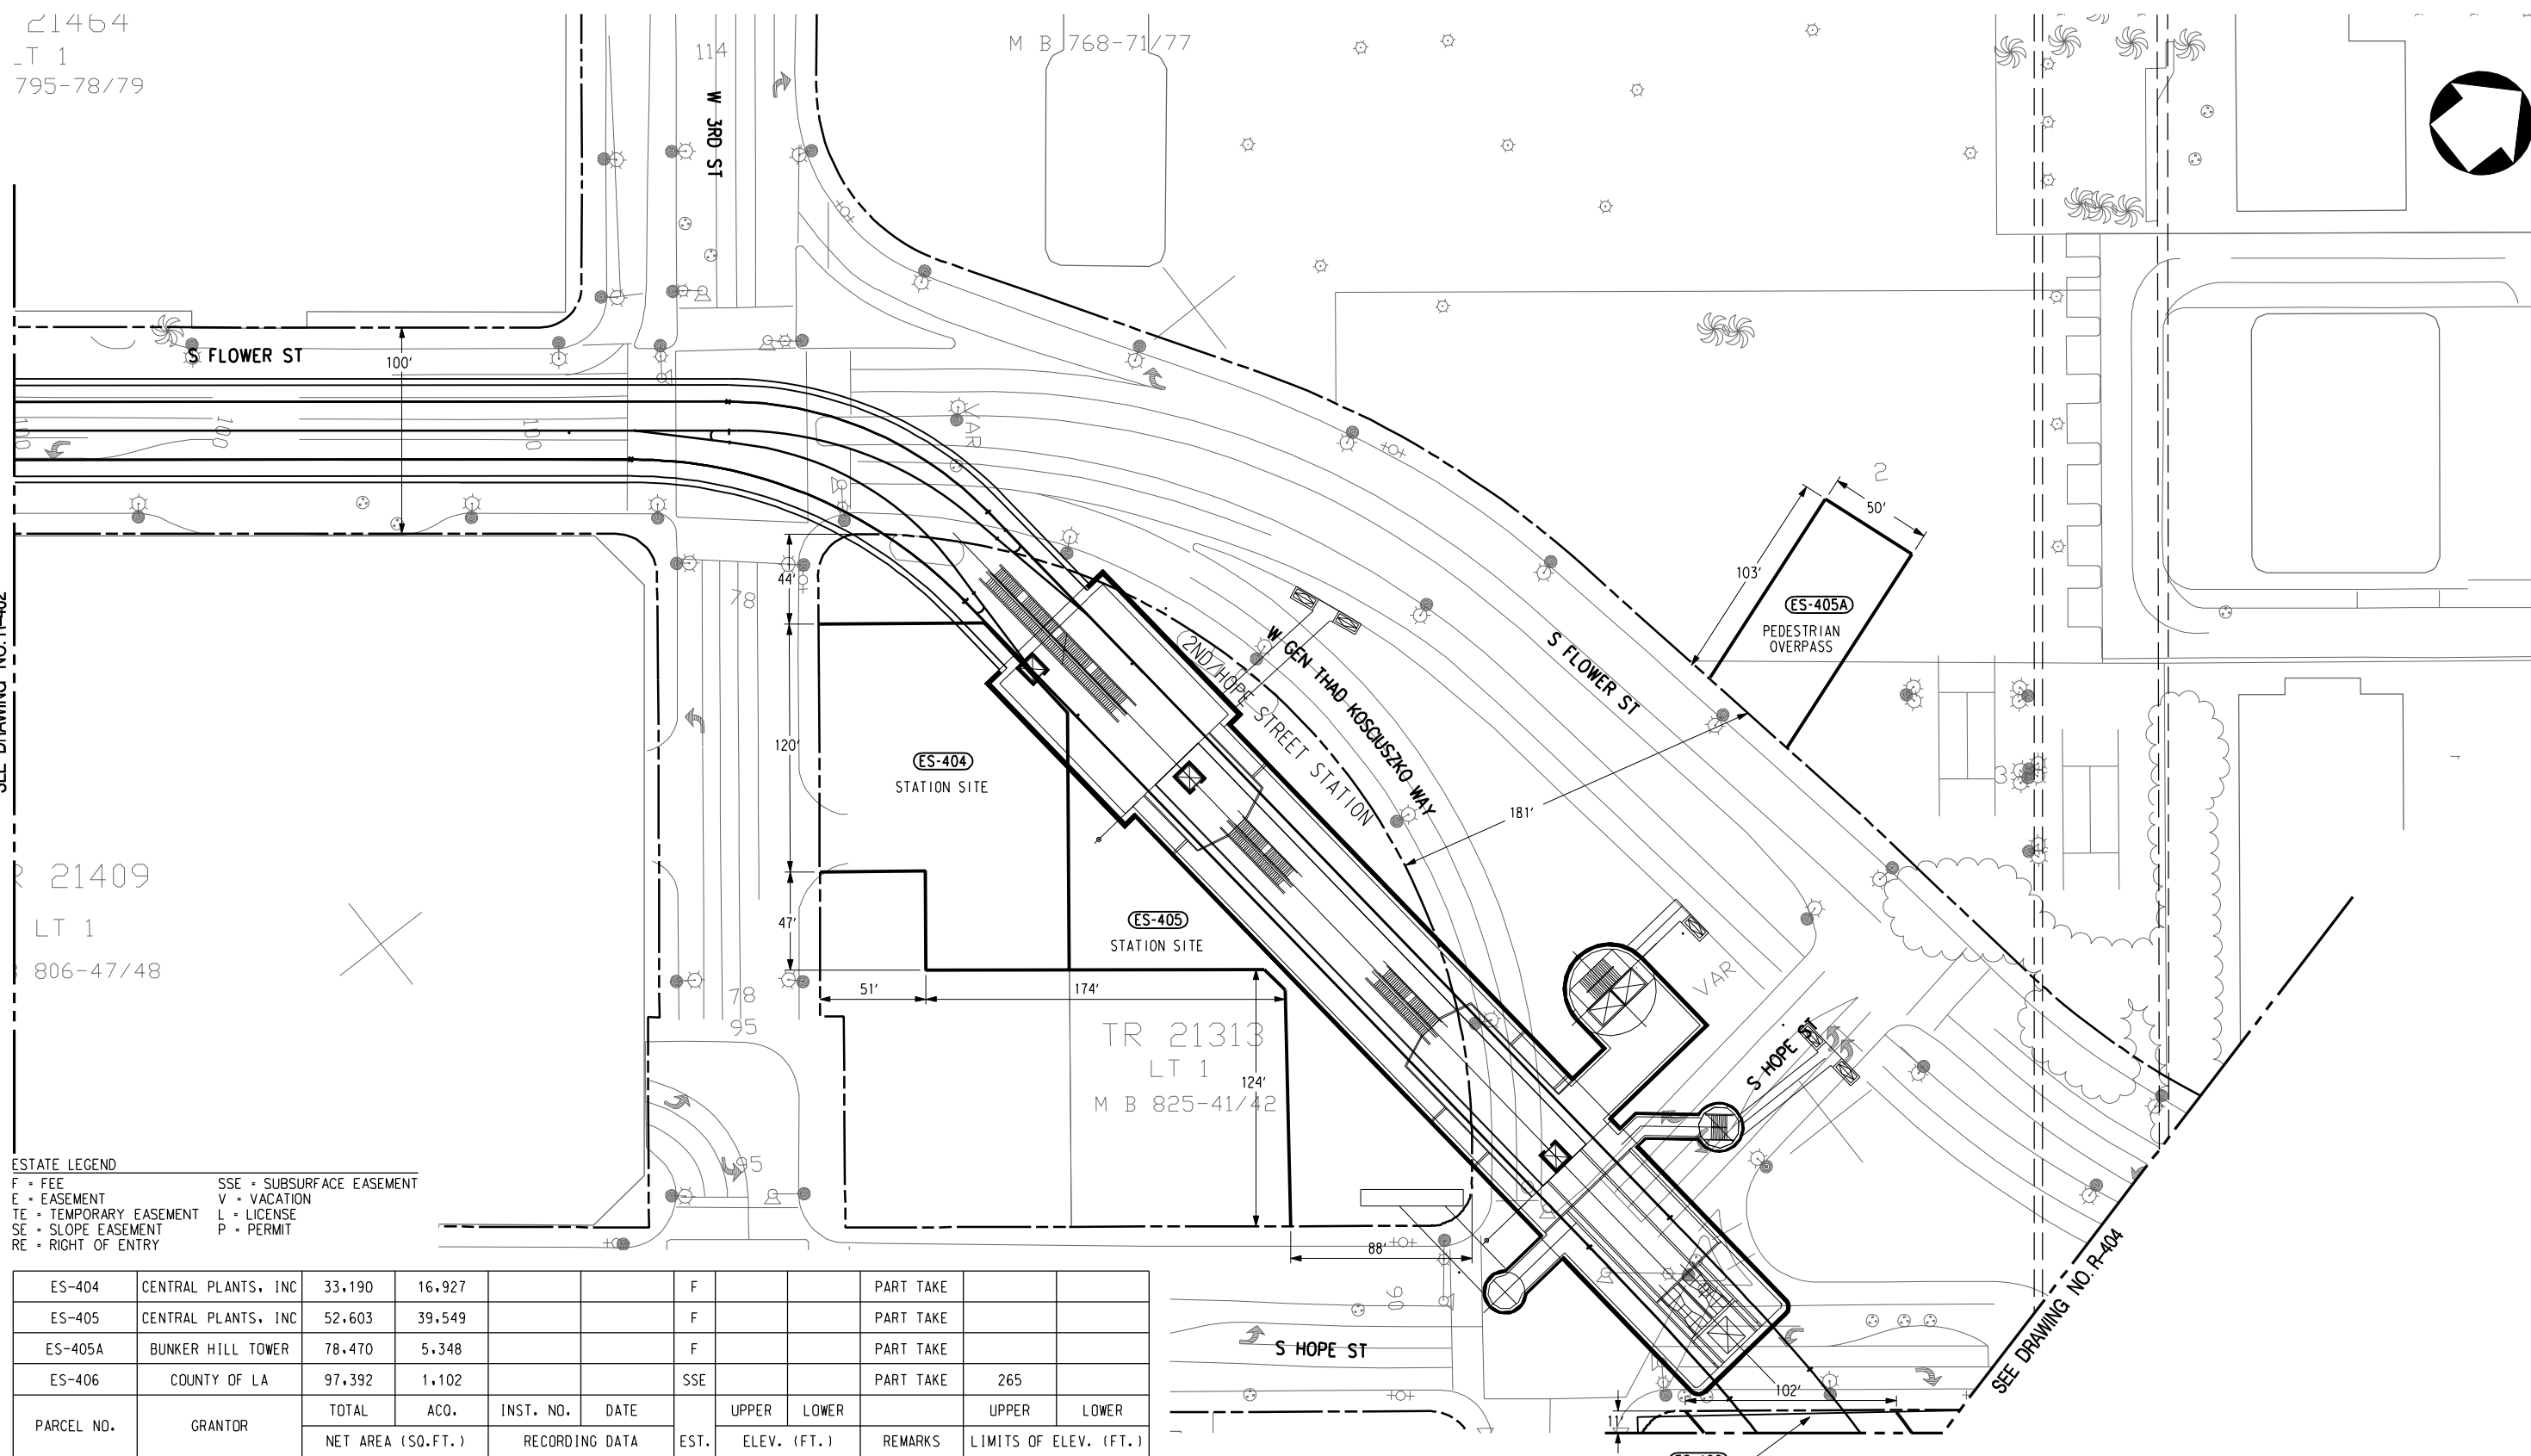

User Name: USER\rodriguez2010 4:48:34 PM
 File Name: T:\27939A-RegionalConnector\ACE\CADD\sheet\row\alternative_4a\4a_R-403.plg